


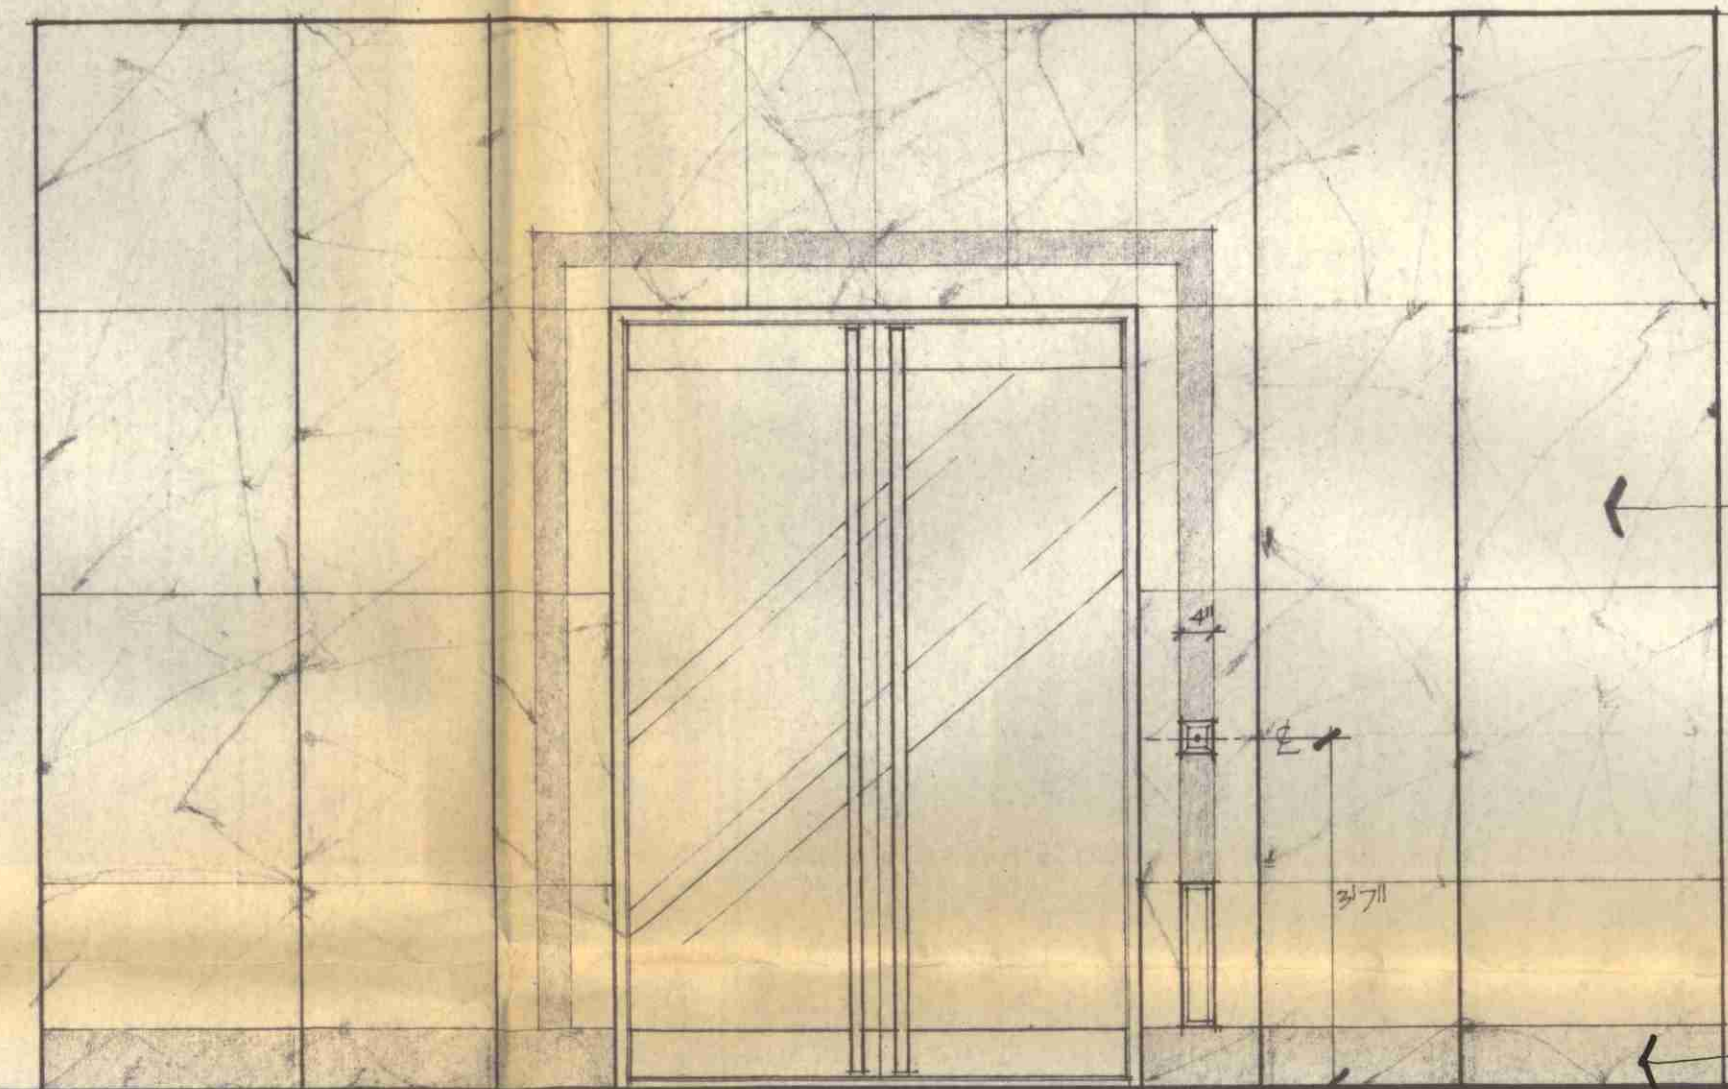


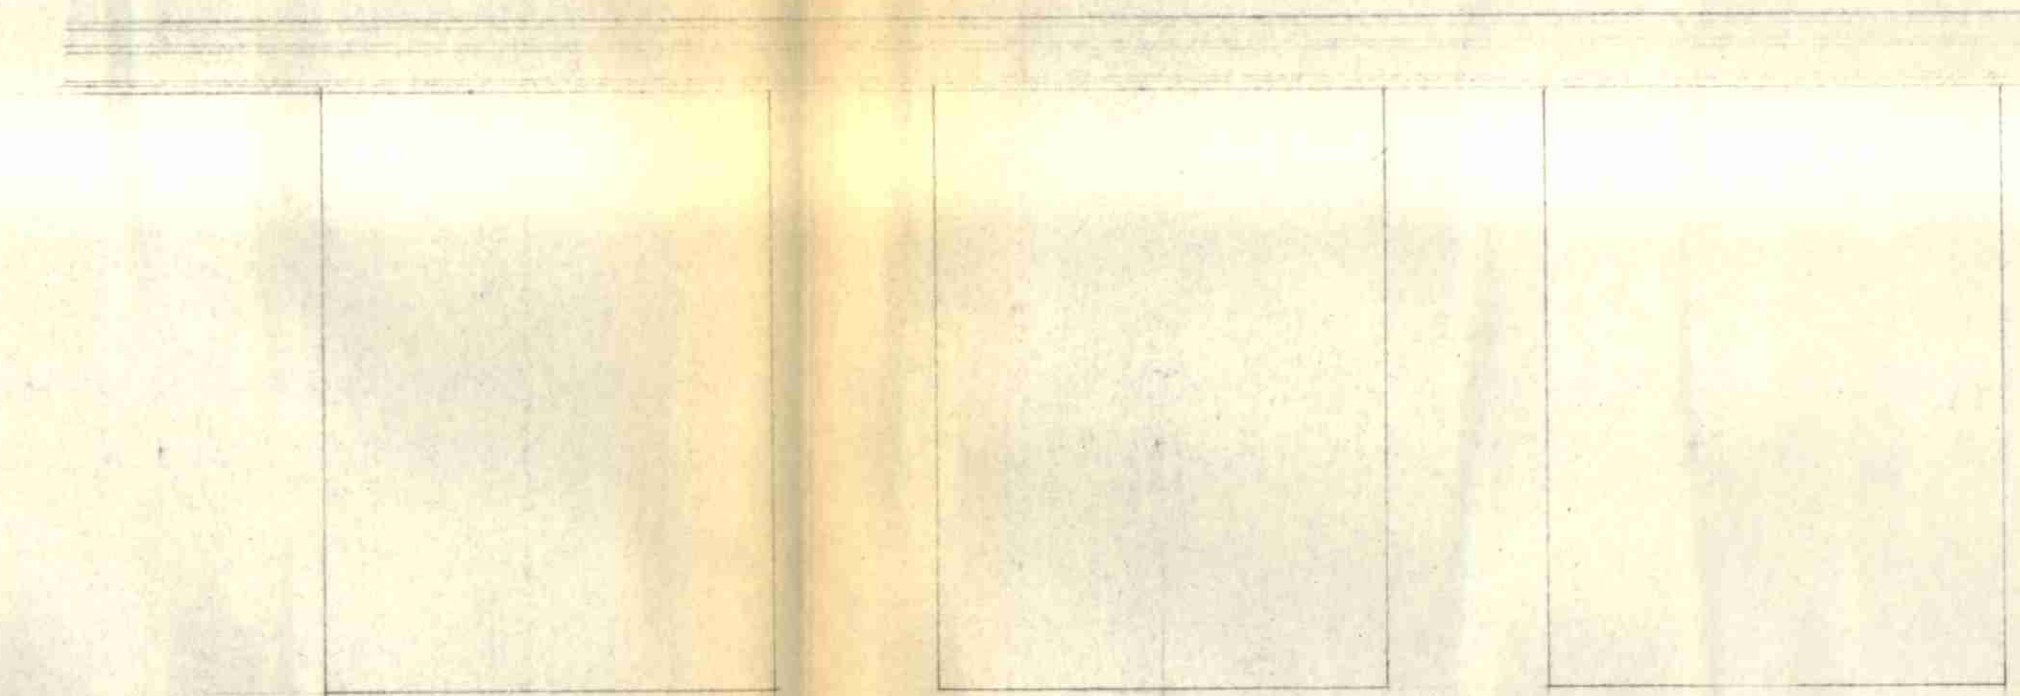

ELEVATION

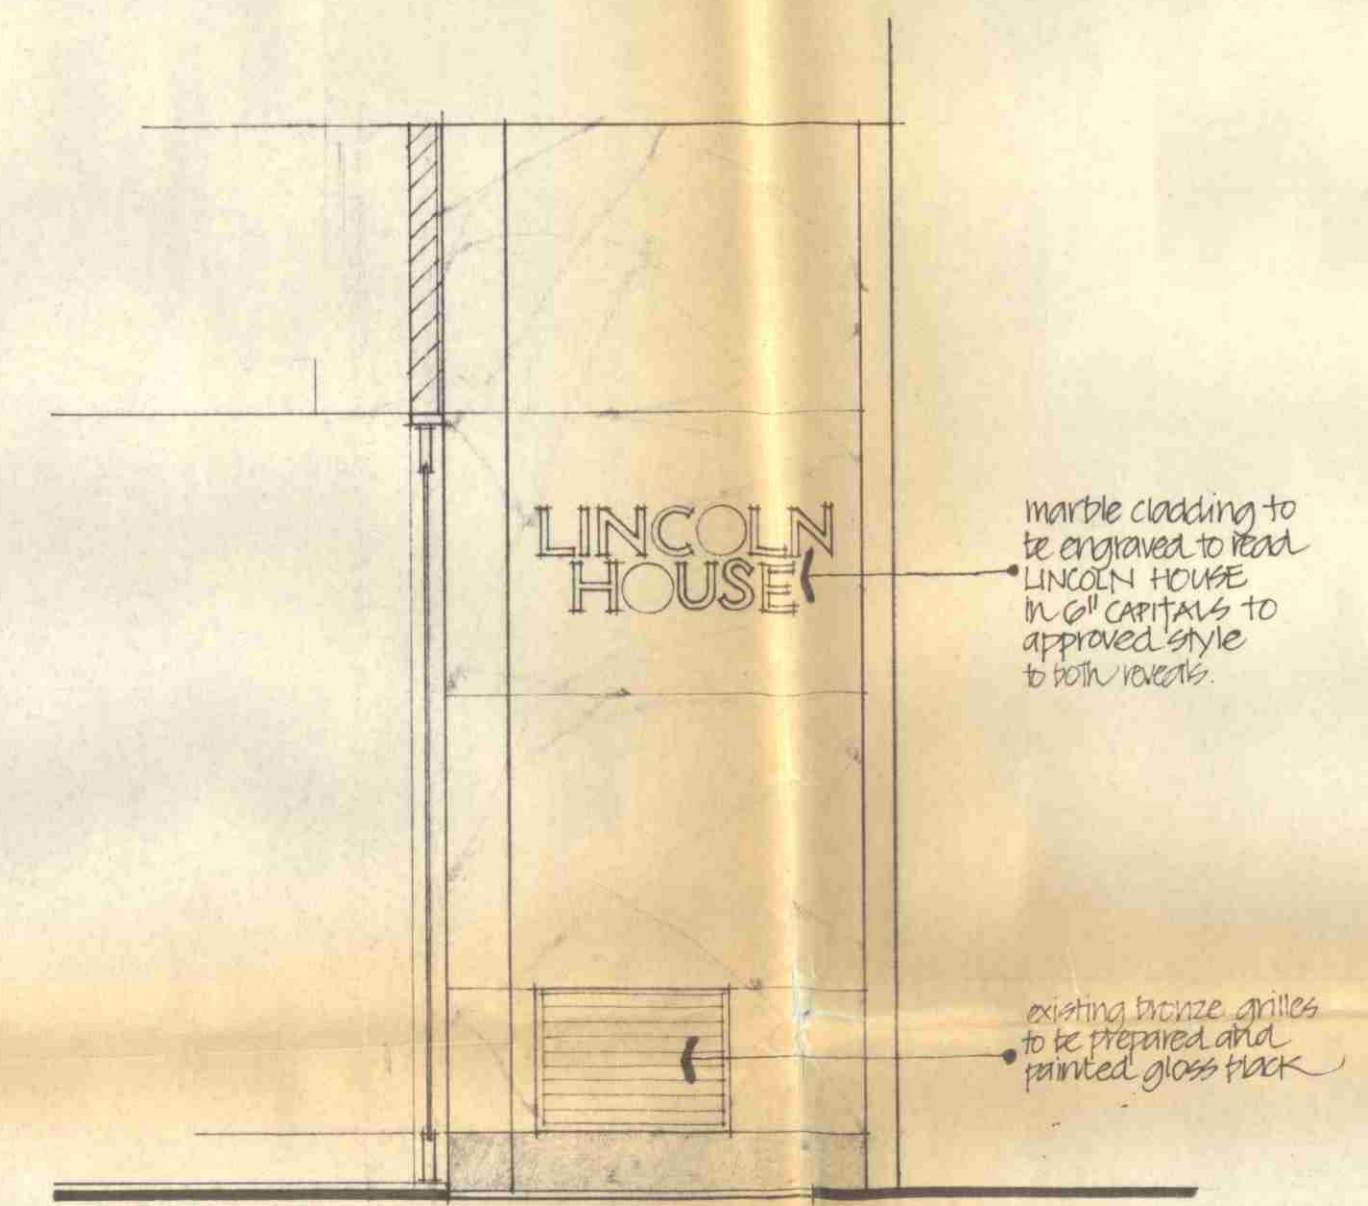

SECTION

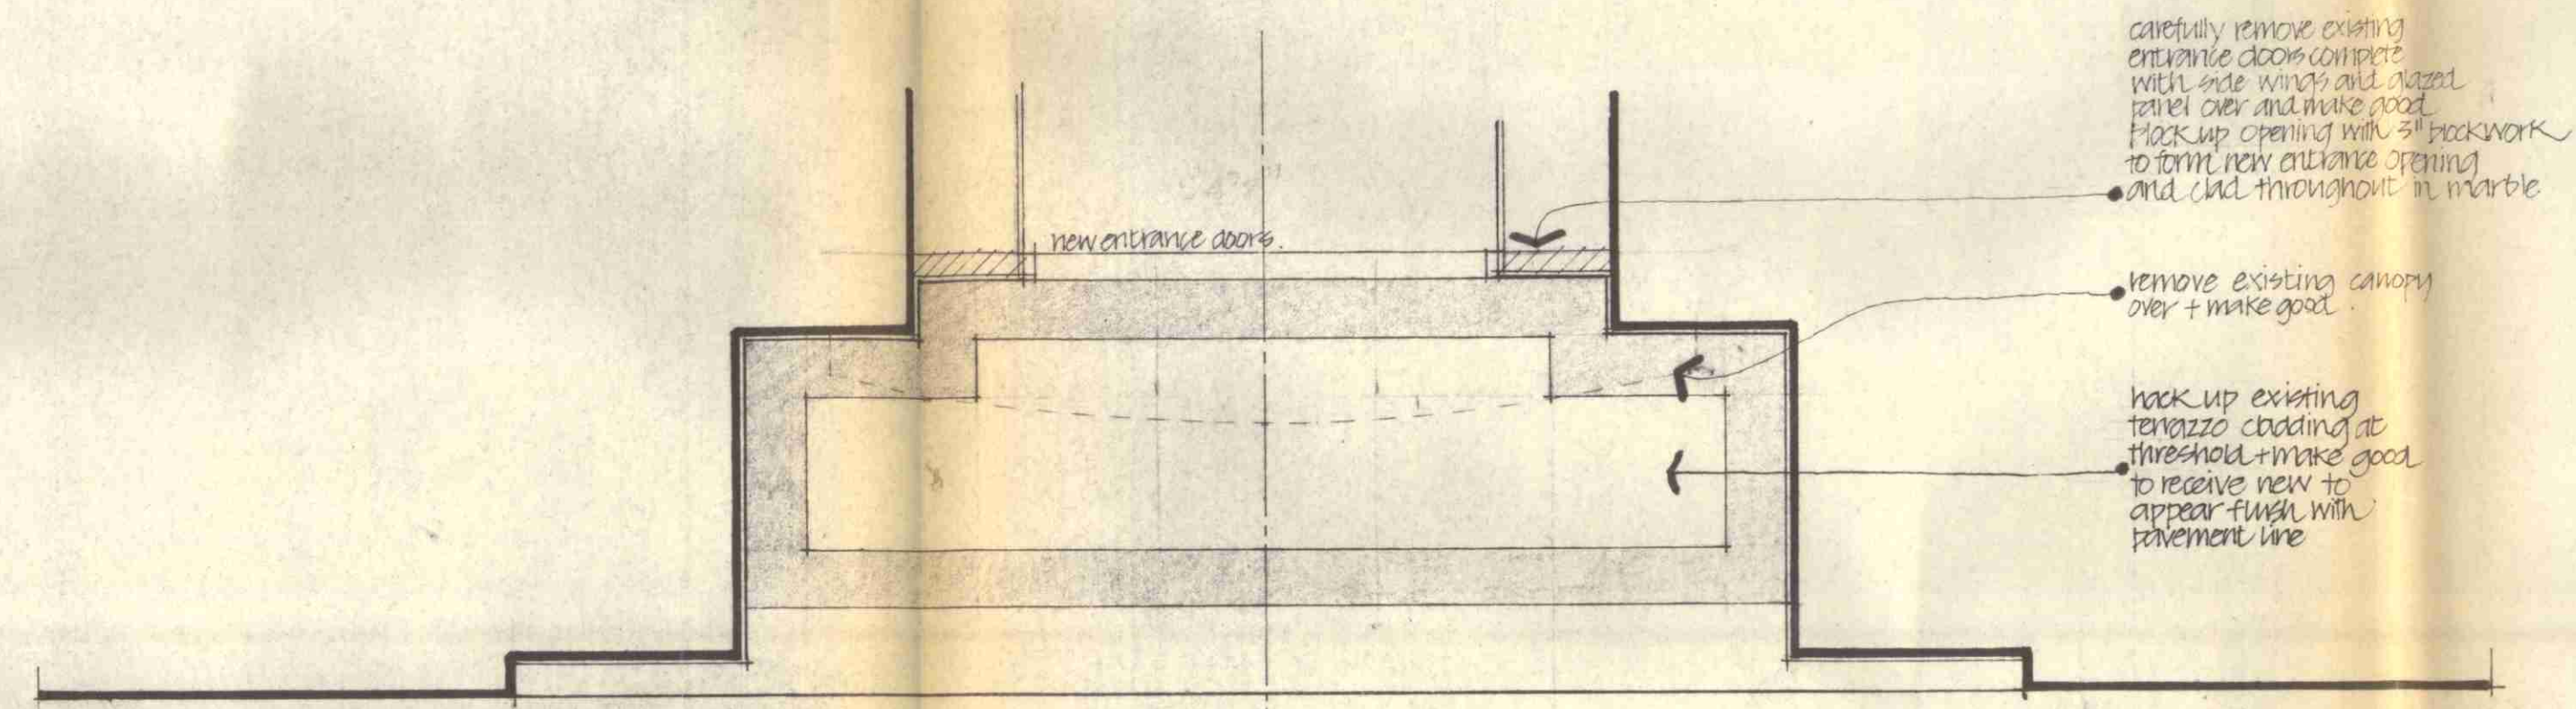

PLAN

Information

Amendments

CTP/NIS/31 / H / 28810

Job title
LINCOLN HOUSE
296-302 HIGH HOLBORN

Drawing title
MAIN ENTRANCE
PRELIMINARY PROPOSALS

Scale 1 1/2" = 1'-0"	Date 7-6-79	Job 1803	No. Sk.21
-------------------------	----------------	-------------	--------------

Thomas Saunders and Associates

TSA
15 Old Ford Road London E2
Telephone 01-880 4400
Cables TOSANDAS London