



Information contained within this drawing is the sole copyright of 21st Architecture Ltd. and is not to be reproduced without express permission. No implied licence exists. This drawing not to be used for land transfer or valuation purposes. Do not scale from this drawing. All dimensions & levels are to be checked on site by the contractor. Issued for purposes indicated only. Drawing errors and omissions to be reported to the architect.

Notes
 Setting out and all G.A. drawings prepared from survey information provided by others.
 All setting out must be checked on site
 All levels must be checked on site and refer to Ordnance Datum Newlyn unless alternative Datum given
 All fixings and weatherings must be checked on site
 All dimensions must be checked on site
 This drawing must not be scaled
 This drawing must be read in conjunction with the relevant specification clauses
 This drawing must not be used for land transfer purposes
 This drawing must not be used on site unless issued for construction

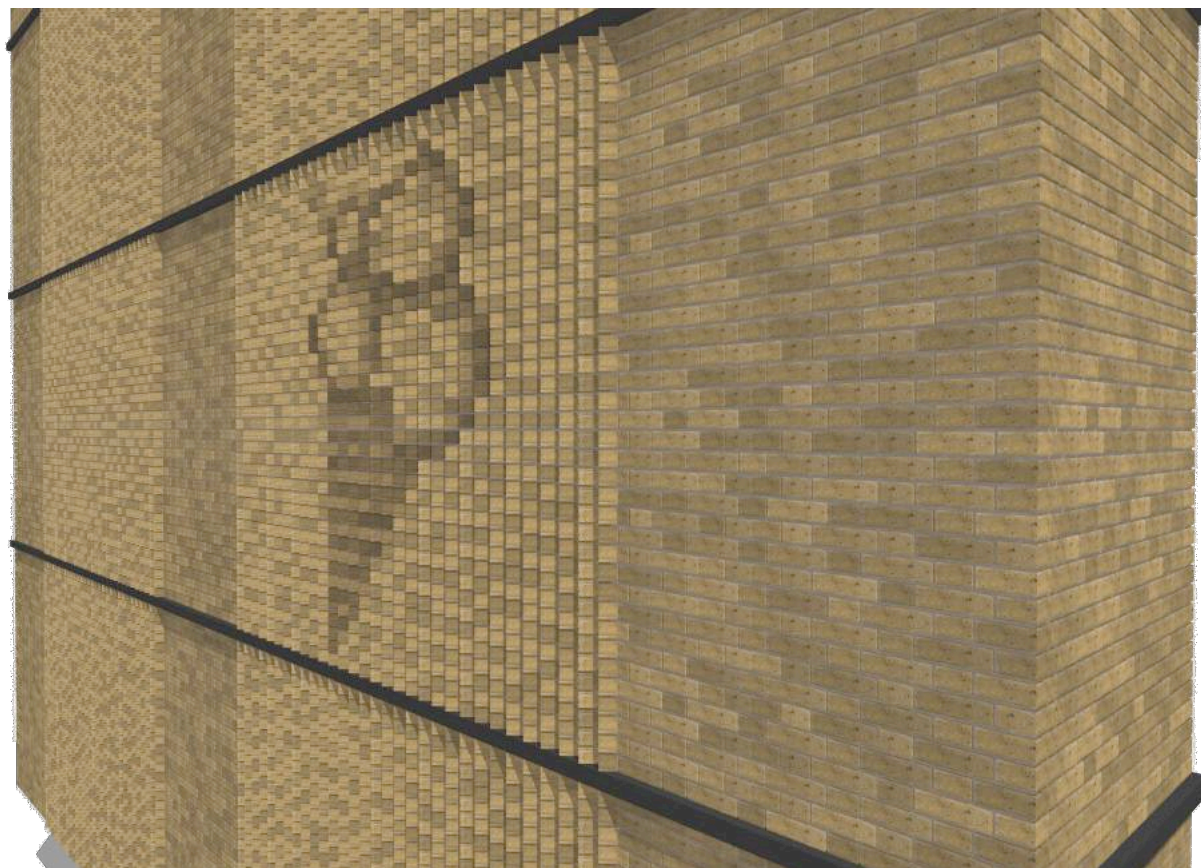

Rendered Image of proposed feature wall pattern
 Not to Scale

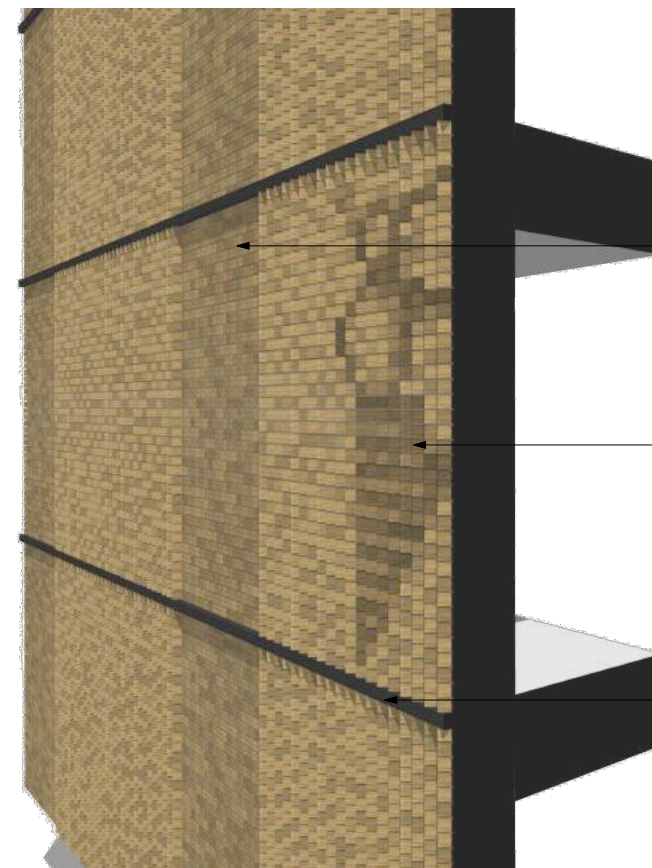

Rendered Section of proposed feature wall pattern
 Not to Scale



Smeed dean brickwork in flemish bond (Flat)

Ice Cream Cone pattern defined Smeed Dean Weathered Brick (Sawtooth)

Metal profile banding

P3 01.03.19 Submitted for Condition Discharge
 P2 19.12.18 Submitted for Information
 P1 14.03.18 Submitted for Information

Revisions

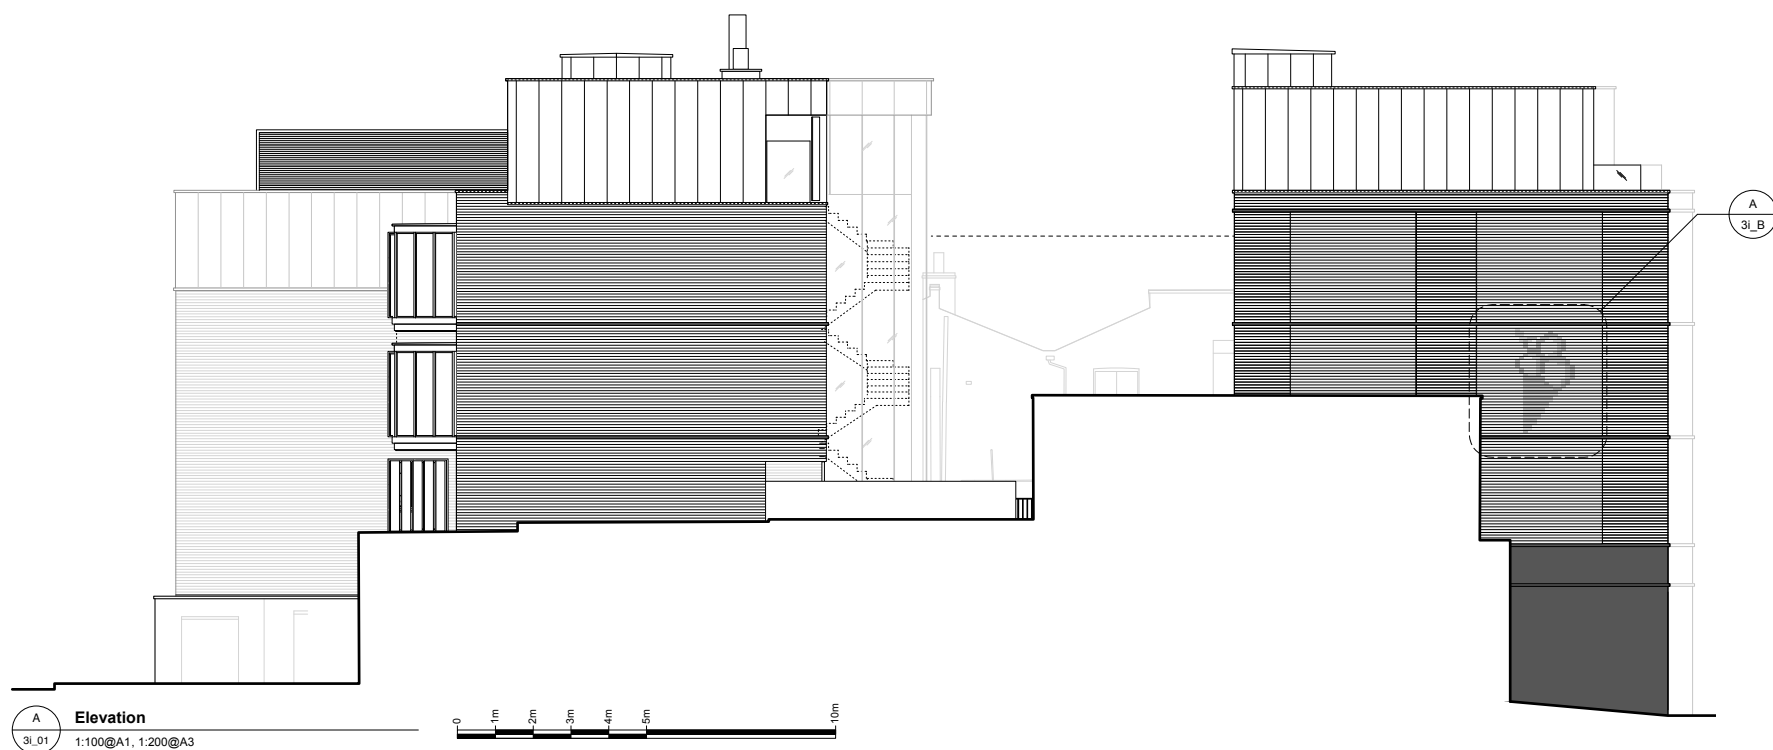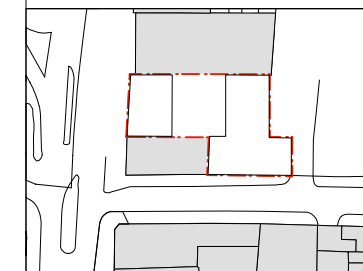

Elevation
 3I_01 1:100@A1, 1:200@A3



Smeed Dean Weathered Brick



Twenty First Architecture Ltd,
 314 Goswell Road,
 London,
 EC1V 7AF
 Tel: +44(0)20 7952 0252
 www.21starchitecture.com

Client
 Bellis Homes

Project
 Marine Ices
 Haverstock Hill, London, NW3 2BL

Drawing Title
 Feature Wall Material Information
 Condition 3i

Status
 Planning Drawn CM Checked TJS

Scale
 1:100@A1, 1:200@A3 Date Dec 2018

Drwg. No. 265_PL_COND_3i_01 Revision P3