


Information contained within this drawing is the sole copyright of 21st Architecture Ltd. and is not to be reproduced without express permission. No implied licence exists. This drawing not to be used for land transfer or valuation purposes. Do not scale from this drawing. All dimensions & levels are to be checked on site by the contractor. Issued for purposes indicated only. Drawing errors and omissions to be reported to the architect.


Notes
 Setting out and all G.A. drawings prepared from survey information provided by others.
 All setting out must be checked on site
 All levels must be checked on site and refer to Ordnance Datum Newlyn unless alternative Datum given
 All fixings and weatherings must be checked on site
 All dimensions must be checked on site
 This drawing must not be scaled
 This drawing must be read in conjunction with the relevant specification clauses
 This drawing must not be used for land transfer purposes
 This drawing must not be used on site unless issued for construction

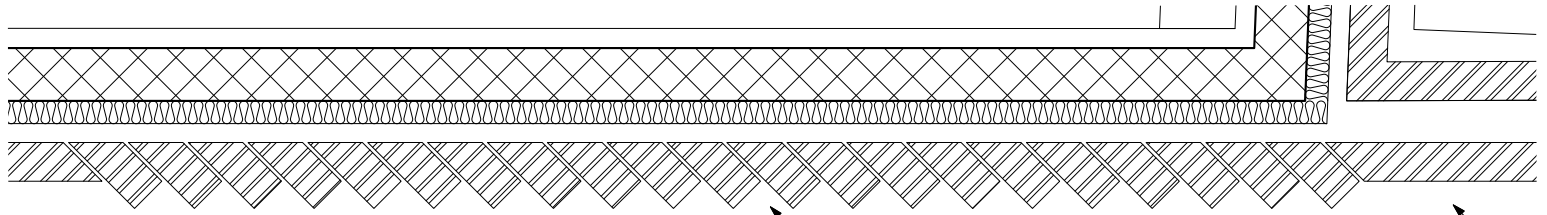



C Feature Wall, Plan
 1:10@A1, 1:20@A3

Smeed Dean Weathered Brick
 Sawtooth - Stack Bond

Smeed Dean Weathered Brick
 Flemish Bond

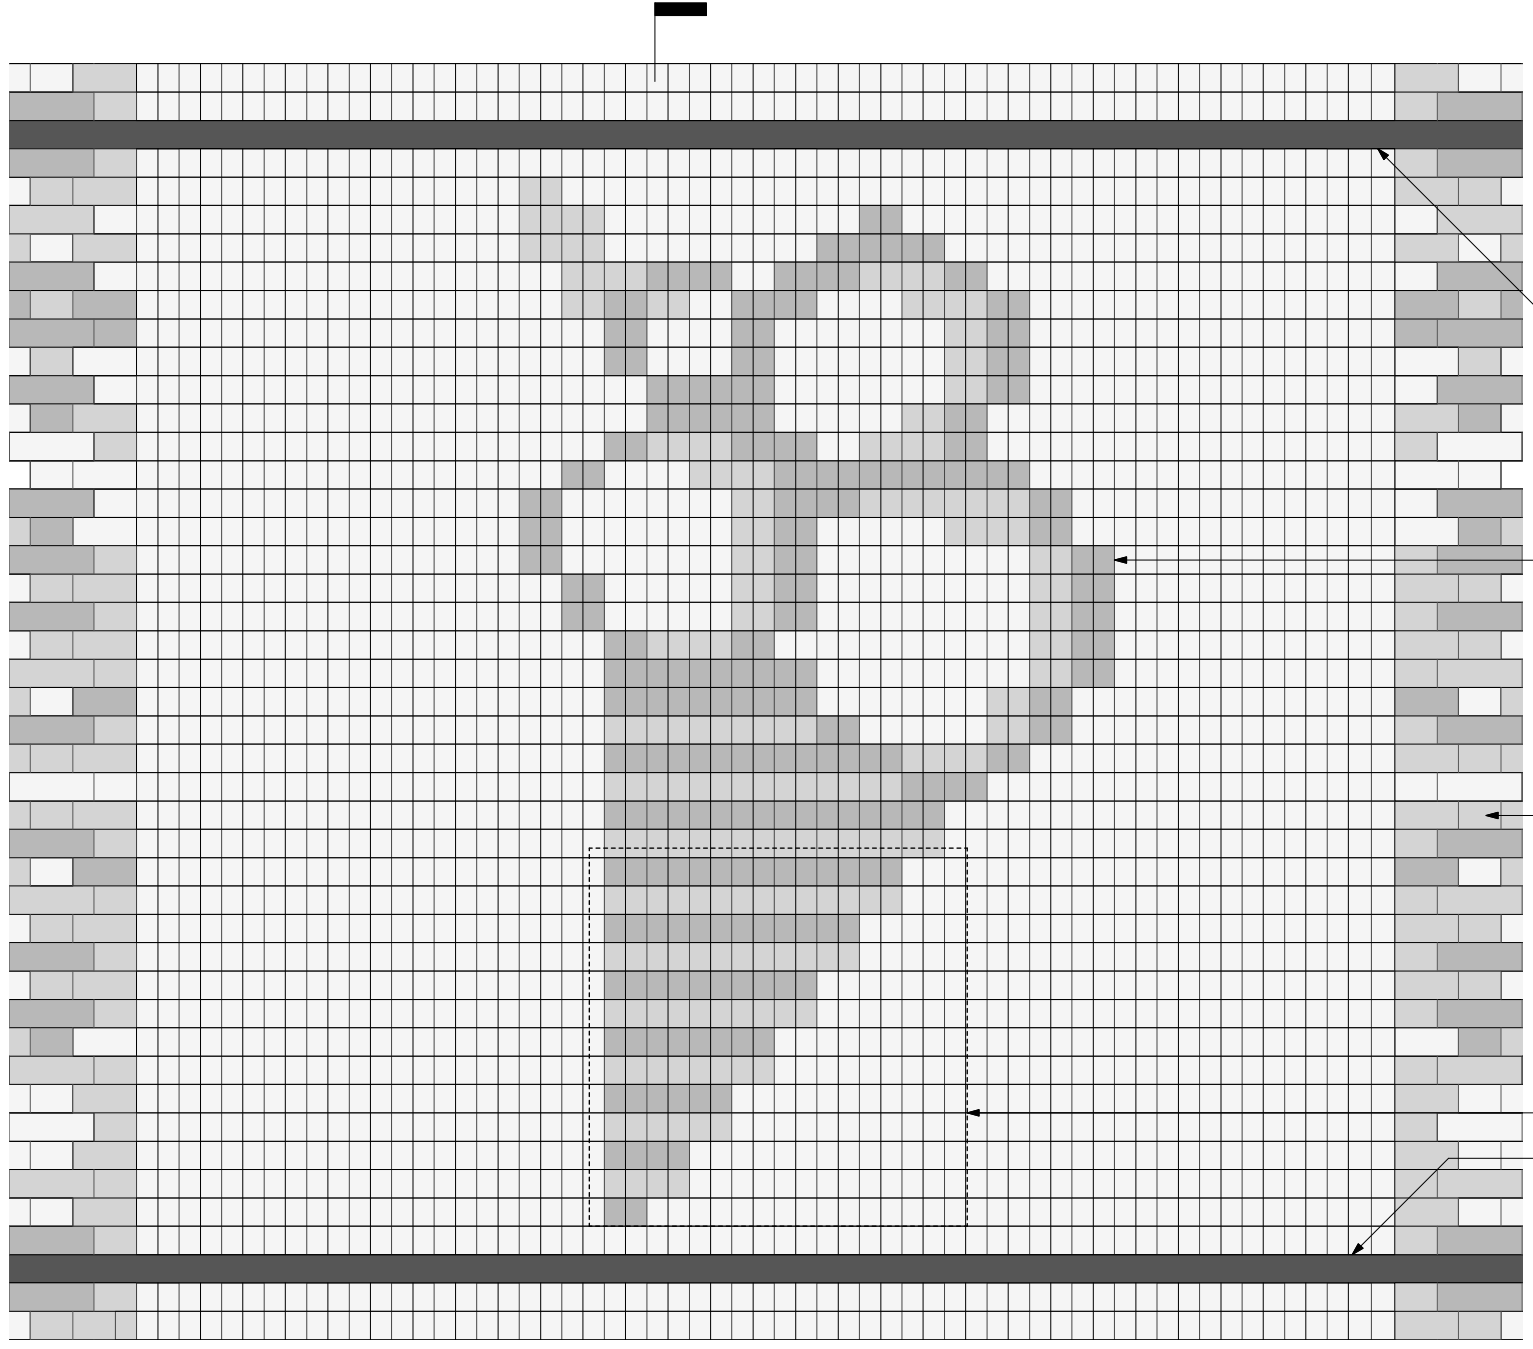

A Feature Wall, Elevation
 1:10@A1, 1:20@A3

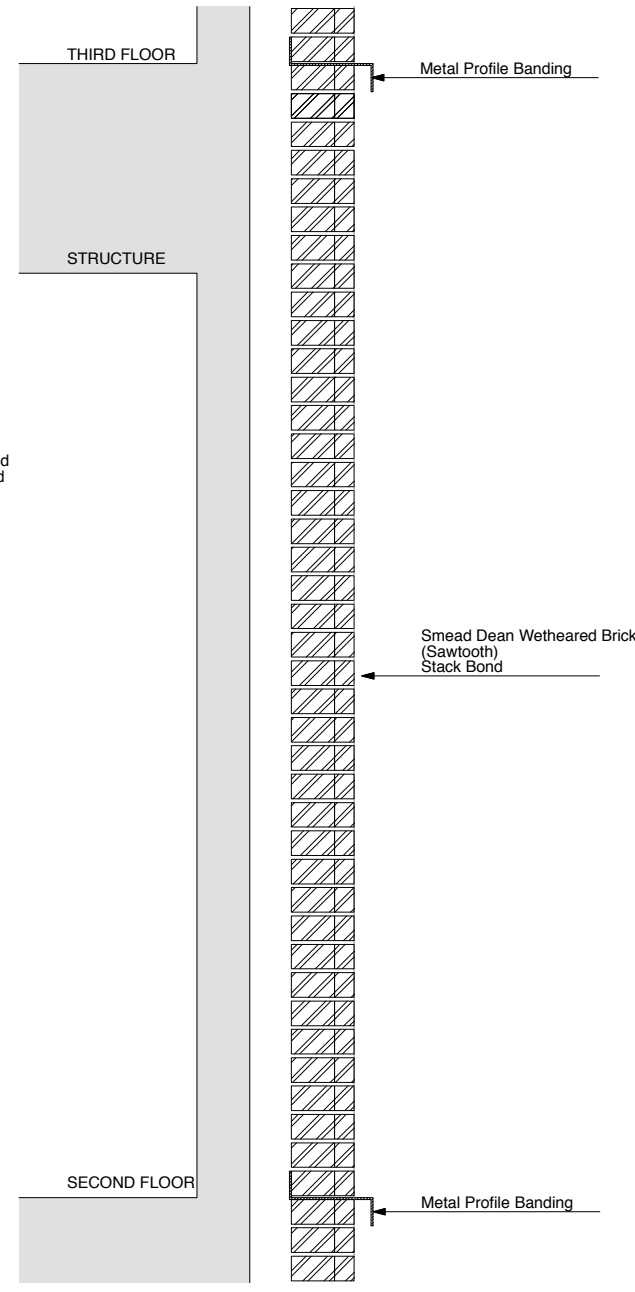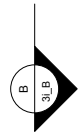

B Feature Wall, Section
 1:10@A1, 1:20@A3

Metal Profile Banding

Ice Cream Cone Pattern tinted onto Smeed Dean Weathered Brick

Smeed Dean Brick Flemish Bond

1mx1m Sample To Be Built On Site Mid Jan 2019

Metal Profile Banding


Metal Profile Banding

Smeed Dean Weathered Brick (Sawtooth) Stack Bond

Metal Profile Banding

Revisions

P3	01.03.19	Submitted for Condition Discharge
P2	19.12.18	Submitted for Information
P1	14.03.18	Submitted for Information

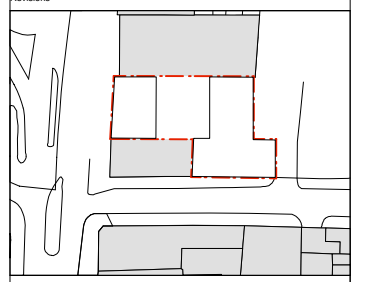

Twenty First Architecture Ltd.
 314 Goswell Road,
 London,
 EC1V 7AF
 Tel: +44(0)20 7952 0252
 www.21starchitecture.com

Client
 Bellis Homes

Project
 Marine Ices
 Haverstock Hill, London, NW3 2BL

Drawing Title
 Feature Wall Detail
 Condition 3i

Status Planning	Drawn CM	Checked TJS
Scale 1:10@A1, 1:20@A3	Date Dec 2018	
Drwg. No. 265_PL_COND_3i_02	Revision P3	

