

- KEY
- ①

Existing 200mm individual letter signage to be removed and make good
- ②

Existing frosted vinyl applied on windows
- ③

Existing branch main entrance
- ④

Existing redundant letter box to be sealed internally
- ⑤

Existing entrance to adjacent building
- ⑥

Existing 570mm projecting sign to be removed and make good

STATUTORY STATUS	
LISTED	NO
CONSERVATION	NO

NOTE
This drawing has been prepared from historical information that cannot be guaranteed accurate.
Responsibility is not accepted for errors made by others in scaling from this drawing. All construction information should be taken from figured dimensions only. All dimensions should be checked on site prior to the manufacture of any components. No services should pass through or over the Boxes & Parcels room. No sprinklers to be located in the Comms Room

HATCHING

New Secure Partition wall

New Partition wall

Book Room Secure wall

Existing Partition wall


Structural wall

Area not in scope

Barrier Matting

Banking Hall Vinyl Flooring

Staff Room Vinyl Flooring

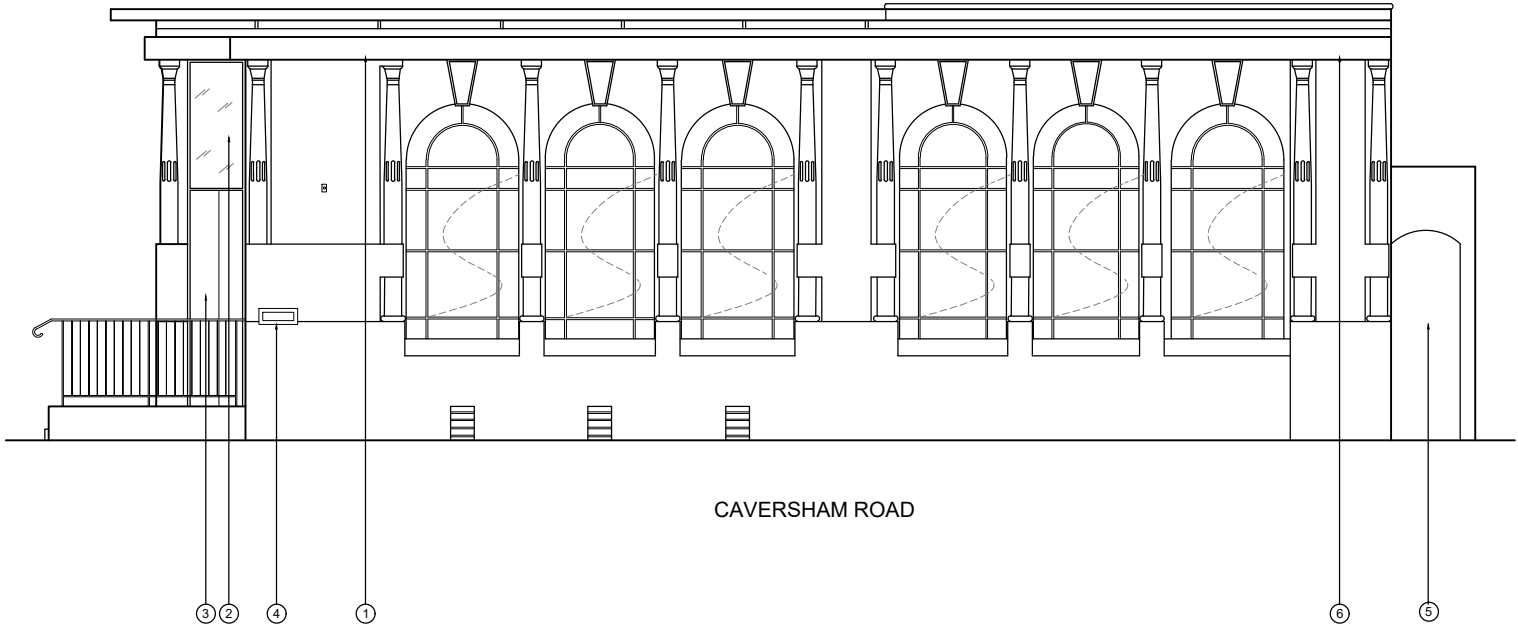

DATE :

REV

DRAWN

CHECKED

NOTES

ISG

ISG
Boleyn House,
St Augustines
Business Park,
Whitstable,
Kent CT5 2QJ

Project

KENTISH TOWN

230/234 KENTISH TOWN,
LONDON
NW5 2BU
PIM No.

BARCLAYS

Drawing Title

SIDE ELEVATION
AS PROPOSED
CLOSURE 2021

Branch Sort Code
20-44-86

Branch ID
04

Supplier Project No
BY106570

Scale
1:100@A3

Drawn
PC

Checked
-

Date
18/02/2021

Drg.No
BY106570_032

Revision
-

Architectural Practice: ISG Design Hub