

- KEY
- ①

Existing 200mm individual letter signage
- ②

Existing frosted vinyl applied on windows
- ③

Existing branch main entrance
- ④

Existing redundant letter box
- ⑤

Existing entrance to adjacent building
- ⑥

Existing 570mm projecting sign

STATUTORY STATUS	
LISTED	NO
CONSERVATION	NO

**NOTE**  
This drawing has been prepared from historical information that cannot be guaranteed accurate. Responsibility is not accepted for errors made by others in scaling from this drawing. All construction information should be taken from figured dimensions only. All dimensions should be checked on site prior to the manufacture of any components. No services should pass through or over the Boxes & Parcels room. No sprinklers to be located in the Comms Room

HATCHING

New Secure Partition wall

New Partition wall

Book Room Secure wall

Existing Partition wall

Structural wall

Area not in scope

Barrier Matting

Banking Hall Vinyl Flooring

Staff Room Vinyl Flooring

18-02-2021	A	PC	-	Drawing updated following survey information.
------------	---	----	---	---

DATE :	REV	DRAWN	CHECKED	NOTES.
--------	-----	-------	---------	--------



ISG  
Boleyn House,  
St Augustines  
Business Park,  
Whitstable,  
Kent CT5 2QJ

Project

KENTISH TOWN

230/234 KENTISH TOWN,  
LONDON  
NW5 2BU  
PIM No.



BARCLAYS

Drawing Title

SIDE ELEVATION  
AS EXISTING  
CLOSURE 2021

Branch Sort Code 20-44-86	Branch ID 04	Supplier Project No BY106570	
Scale 1:100@A3	Drawn PC	Checked -	Date 06/01/2021
Drg.No BY106570_022			Revision A

Architectural Practice: ISG Design Hub

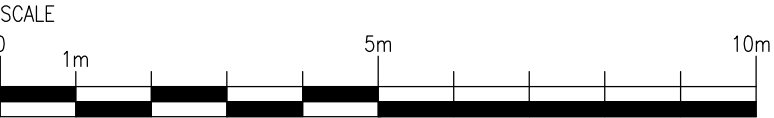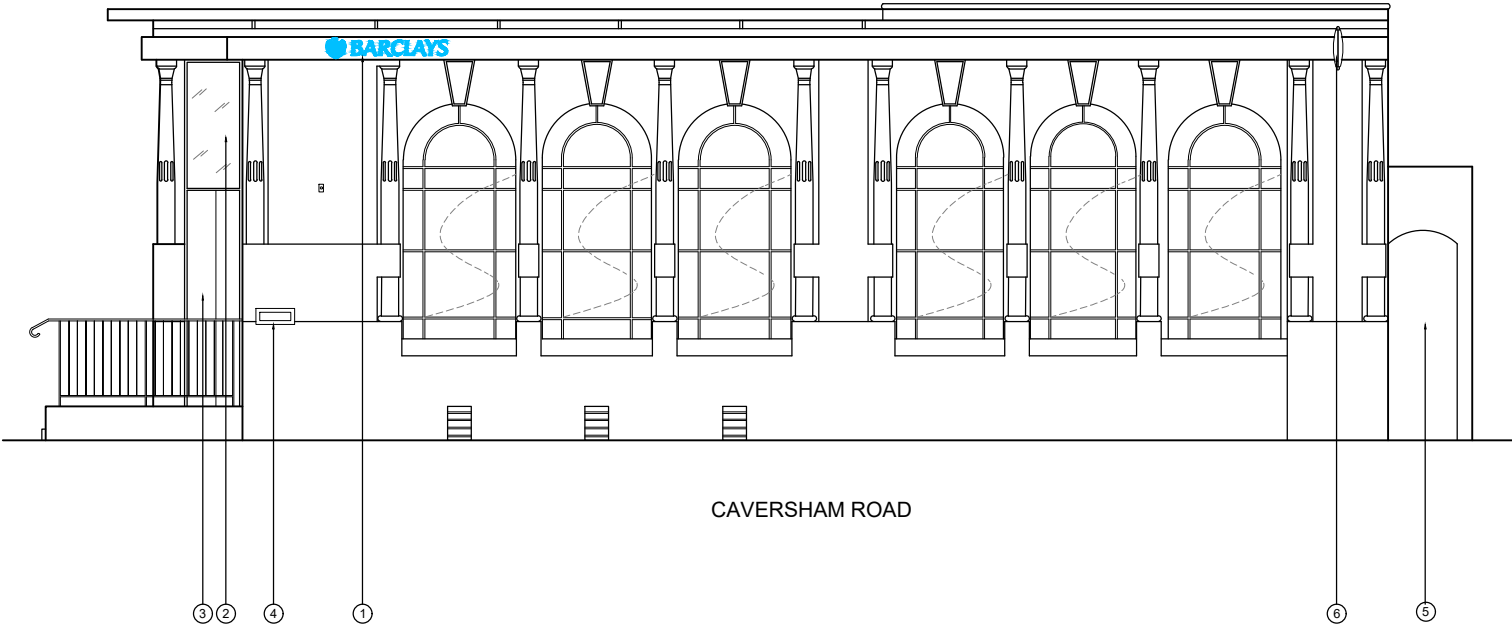

PLANNING