




Internal Room Elevation  
Scale: 1:10

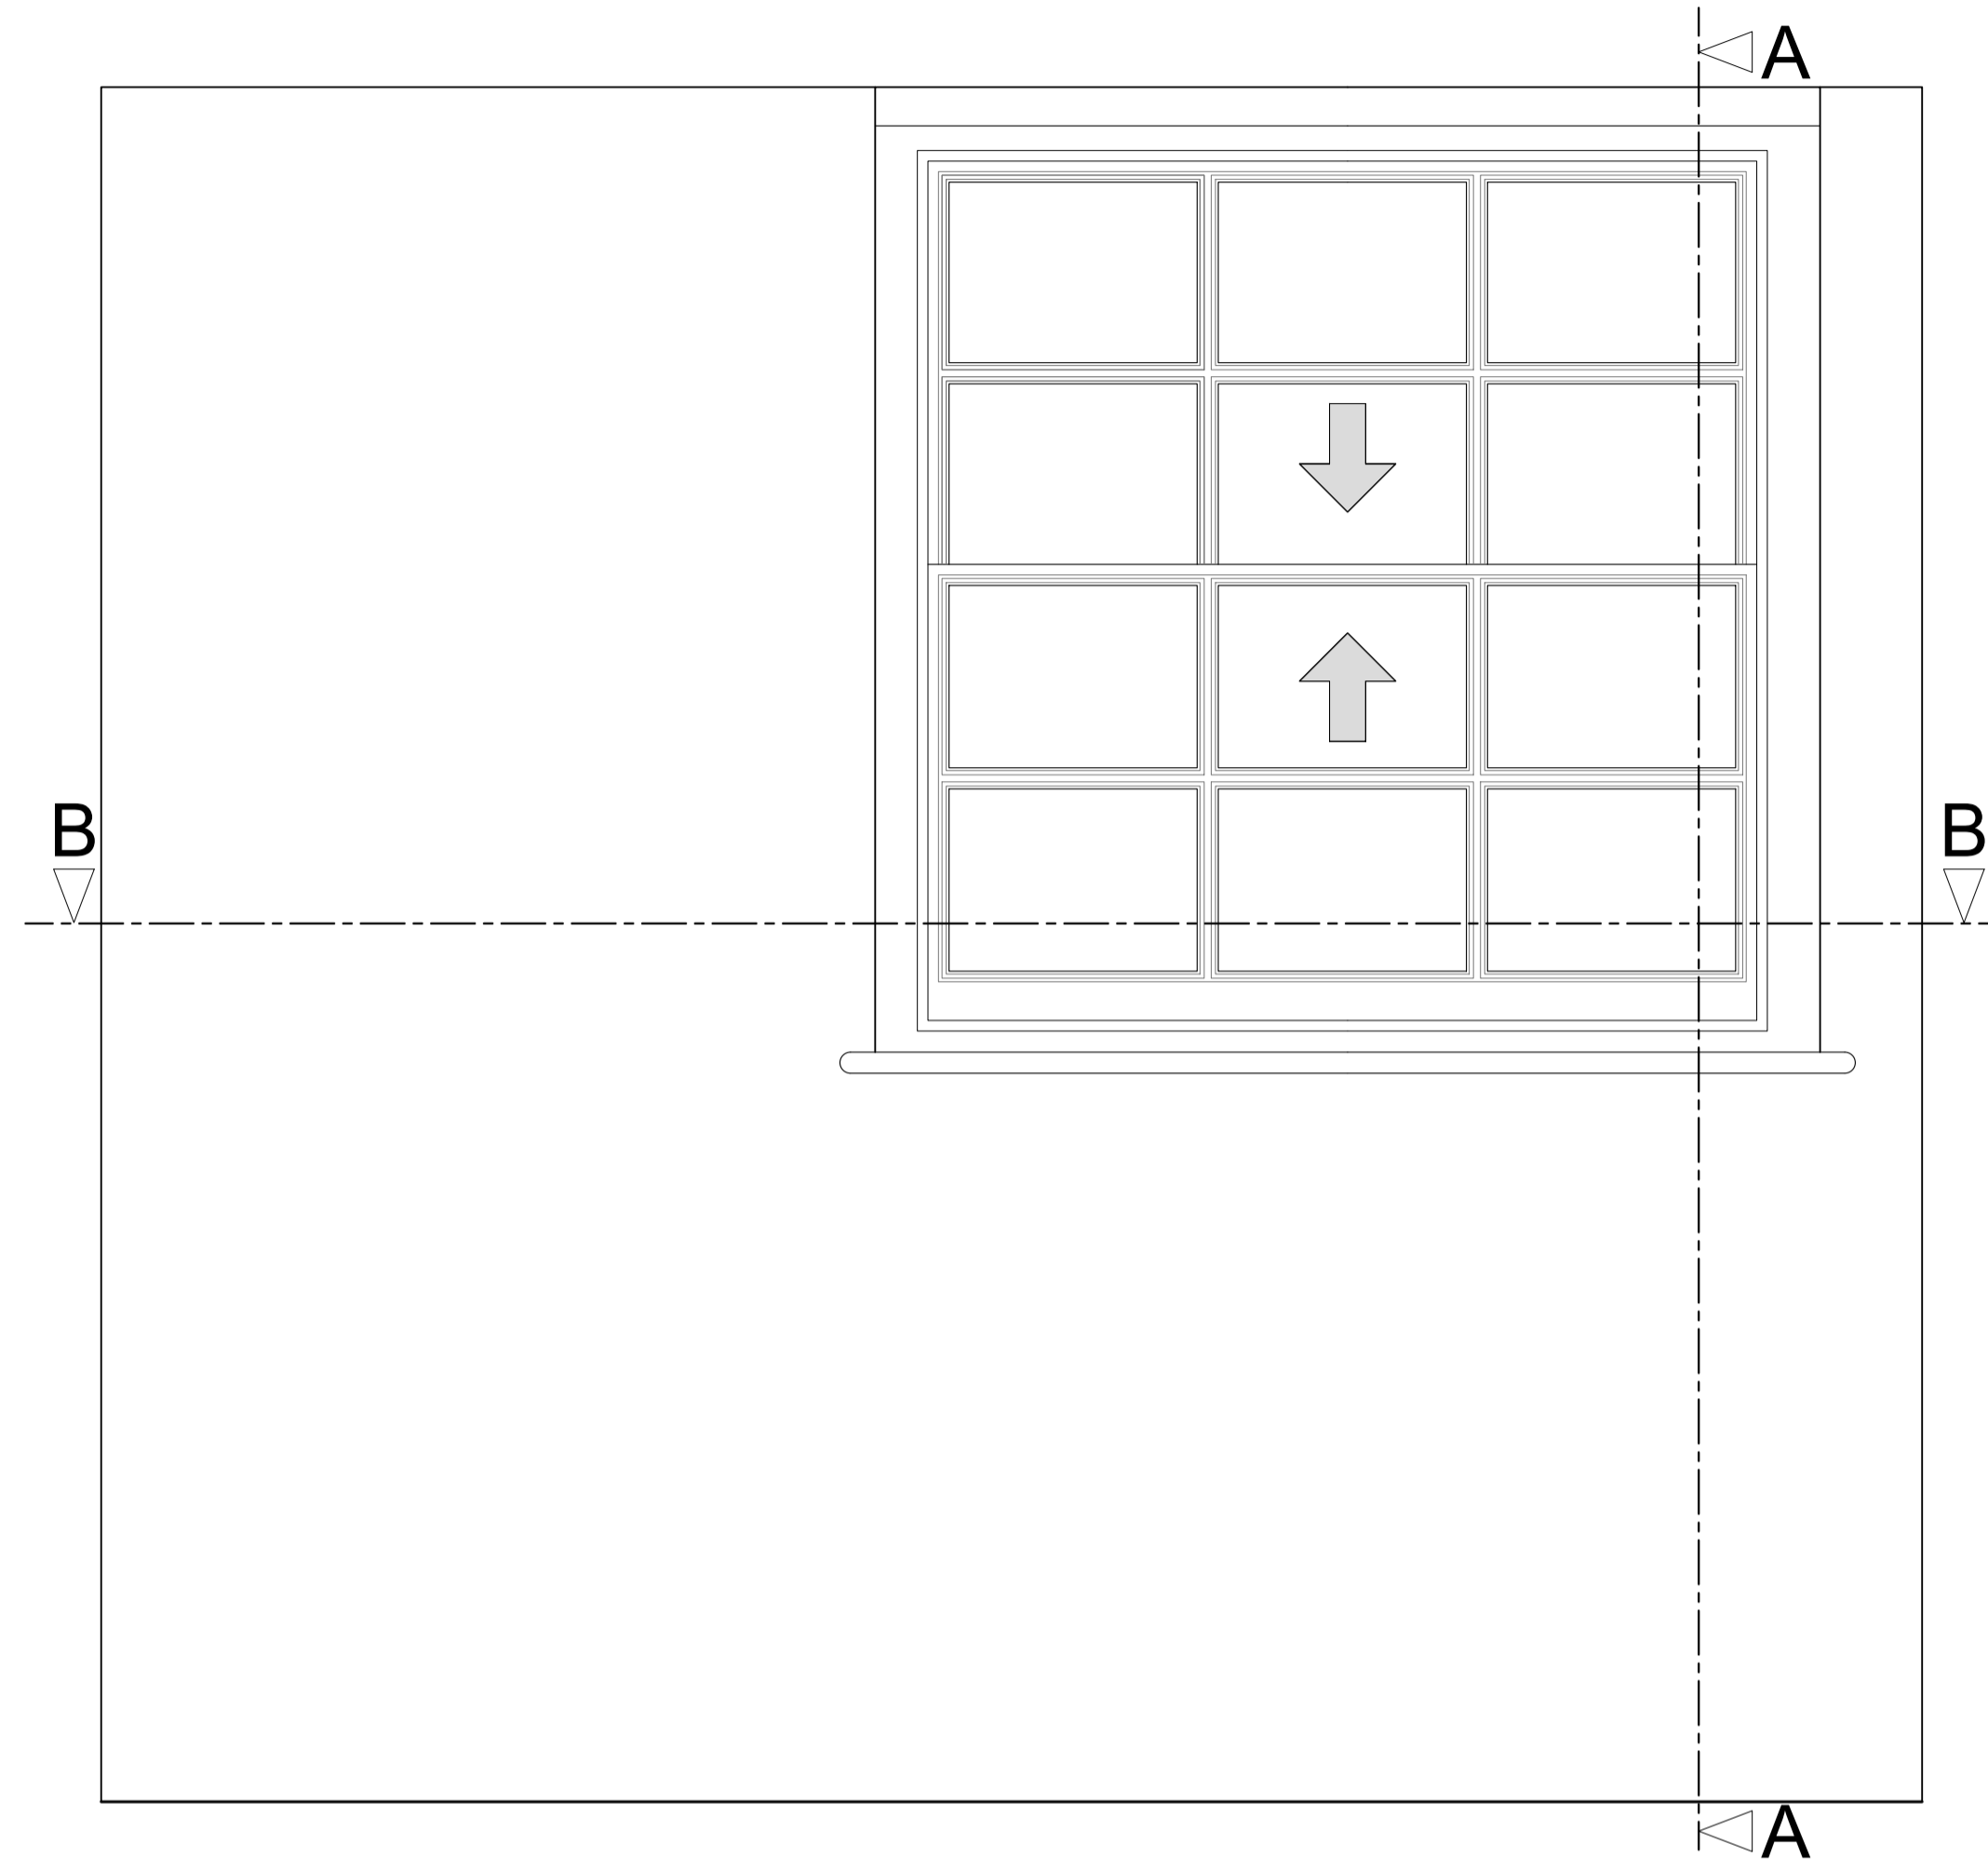

Section A-A through External Wall  
Scale: 1:10

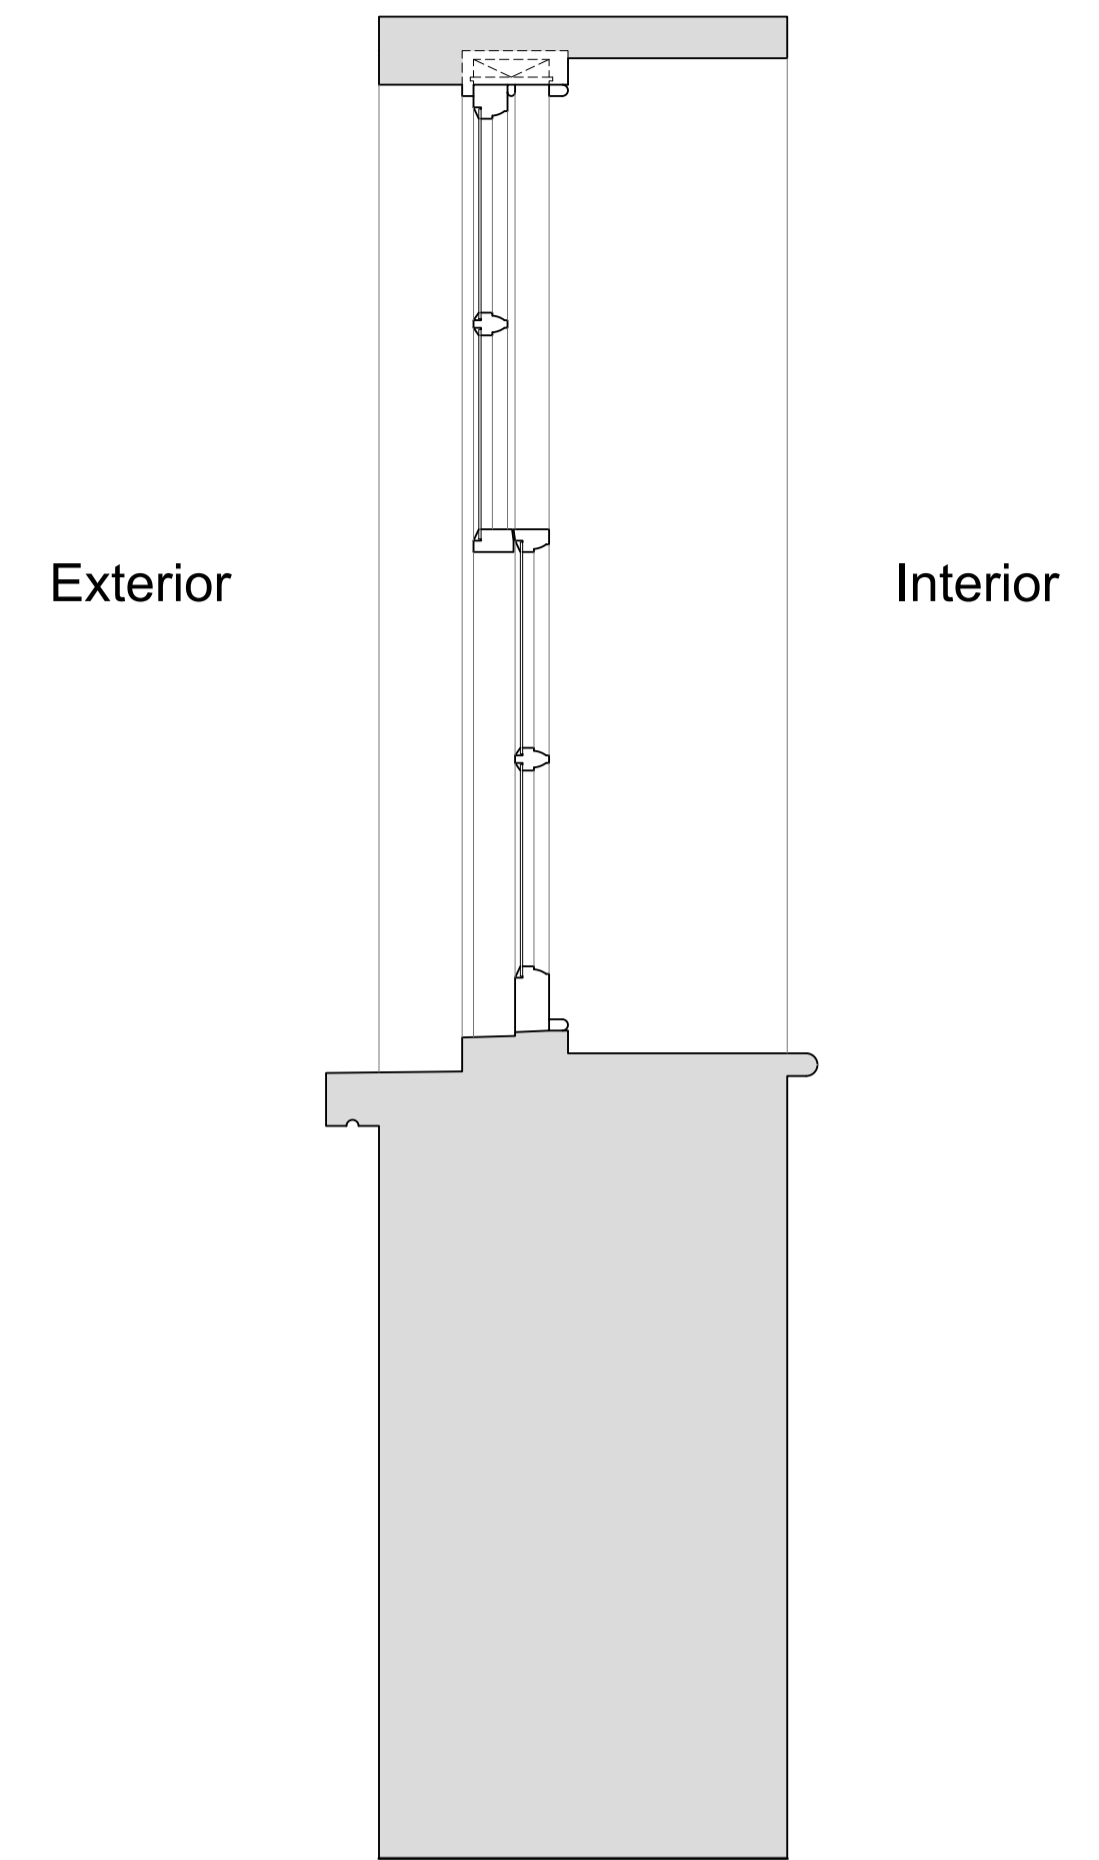

Plan Section B-B  
Scale: 1:10

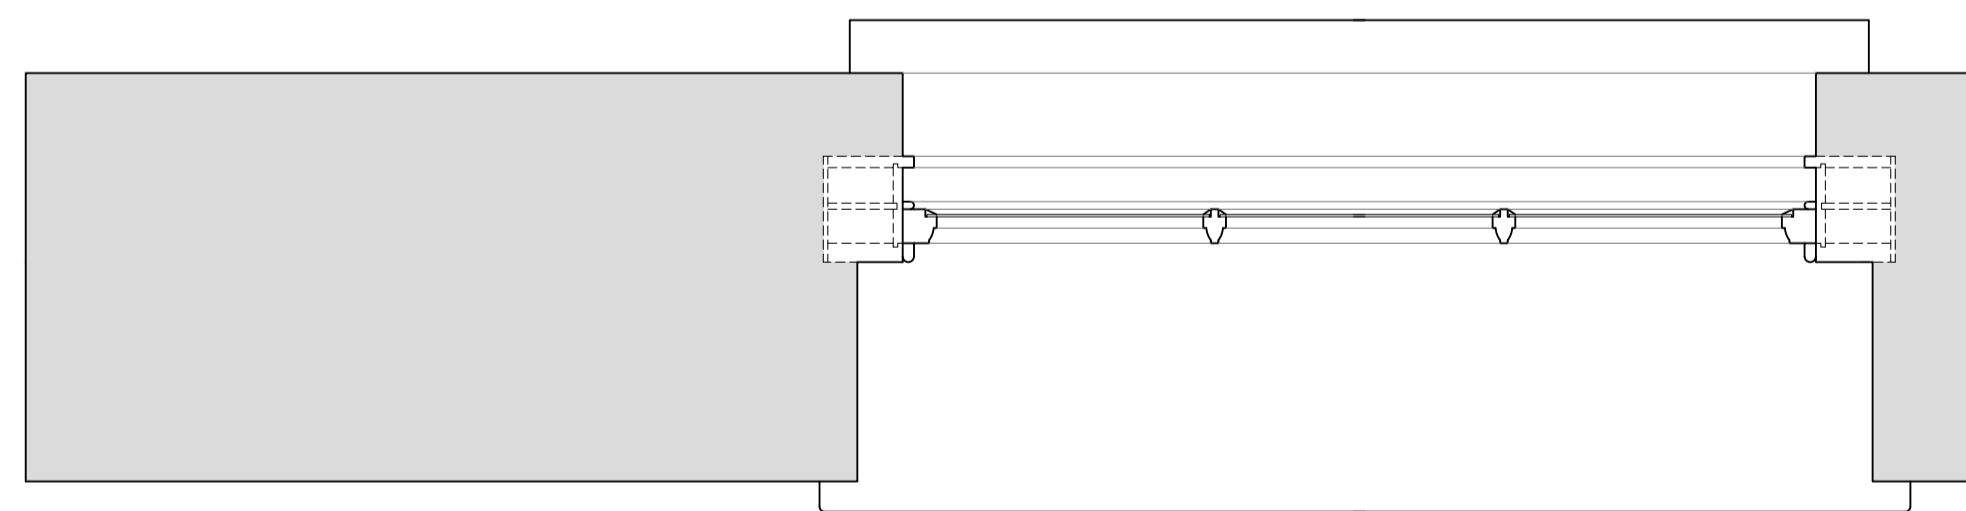

Revision	Date	Amendment
1.0	03-03-2020	Issued for listed building consent application

Do not reproduce this drawing without written permission  
All dimensions are in millimetres unless stated otherwise

Drawing Not For Construction

**HS2**

High Speed (HS2) Limited  
1st-3rd Floor  
The Podium  
1 Eversholt Street  
London NW1 2DN

**COSTAIN SKANSKA**

Costain Skanska Joint Venture  
3rd Floor  
Addison Lee Compound  
Granby Terrace  
London NW1 3SA

Site Address:  
16A Mornington Crescent, London NW1


Drawing Title:  
Basement - Bedroom: EXISTING Front Window Joinery Details -  
Sheet 1 of 3

Drawn by	Checked by	Revision Scale
AP & PB	OB	as shown @ A1

Date	Drawing No.	Revision
11-02-2020	WPI P066 NI - 16A MC-EX-BS-J-01	1.0


Internal Room Elevation with Secondary Glazing Installed

Scale: 1:10

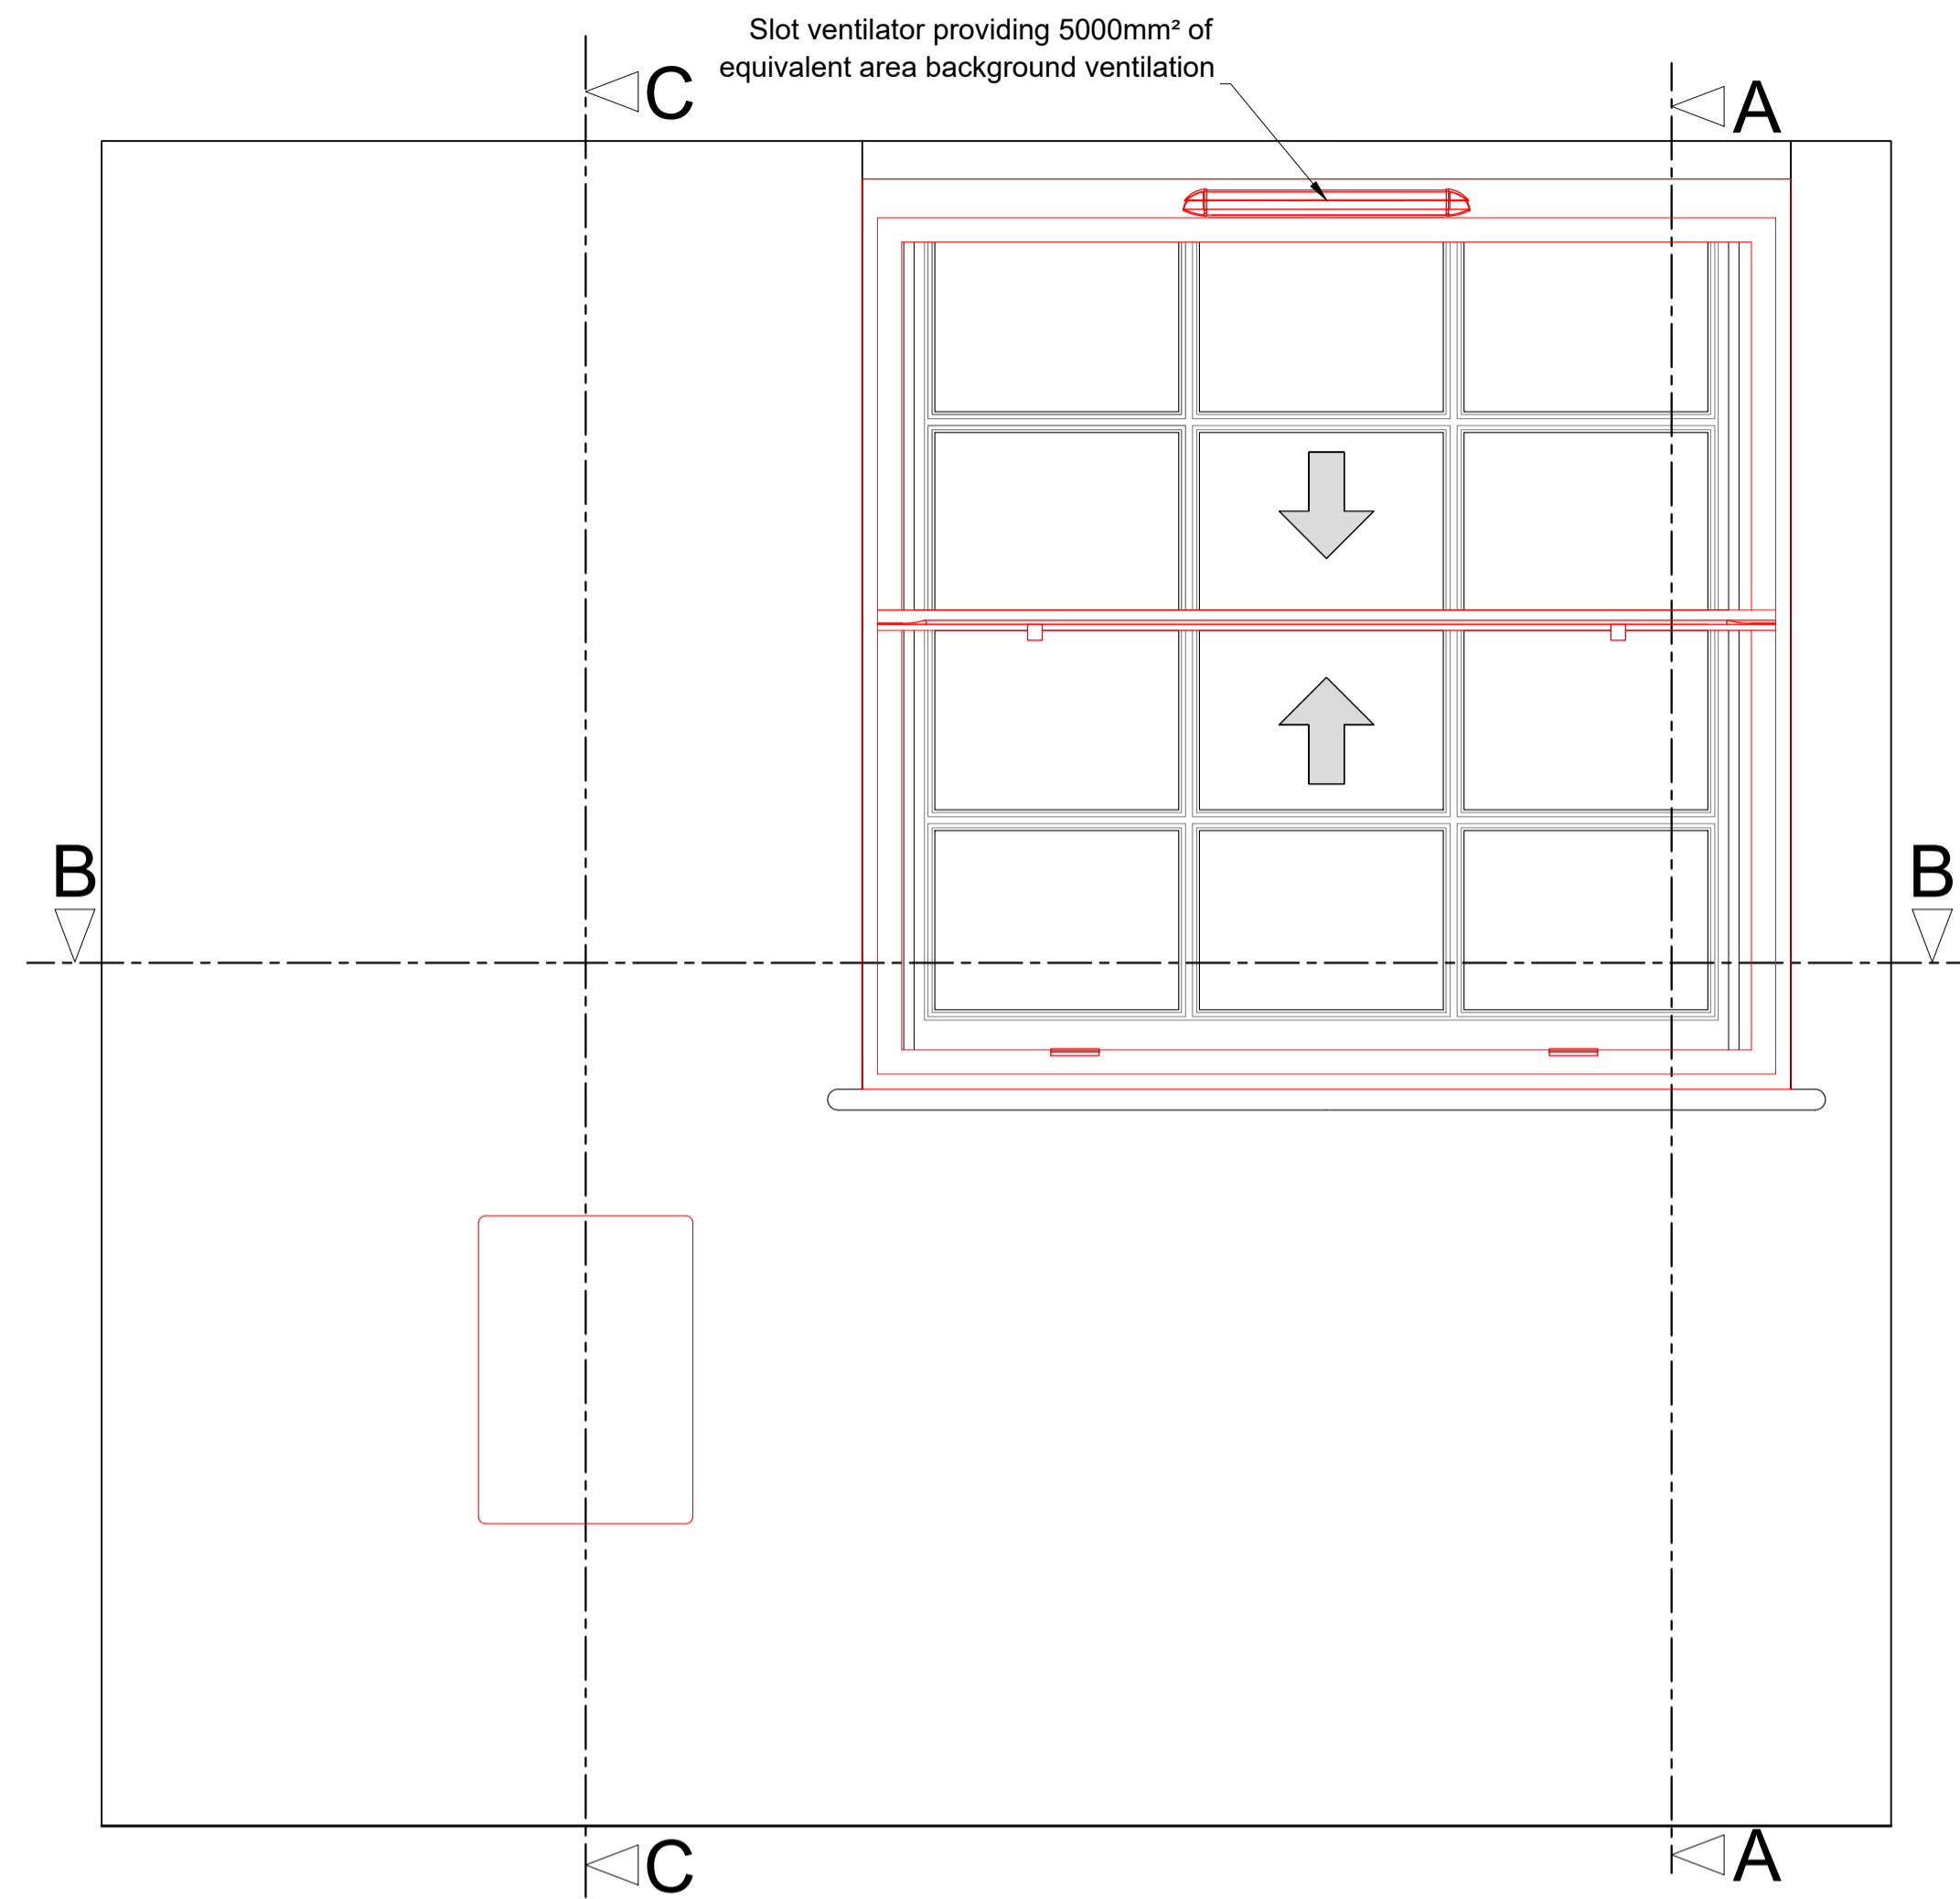


Section A-A through External Wall with Secondary Glazing Installed

Scale: 1:10

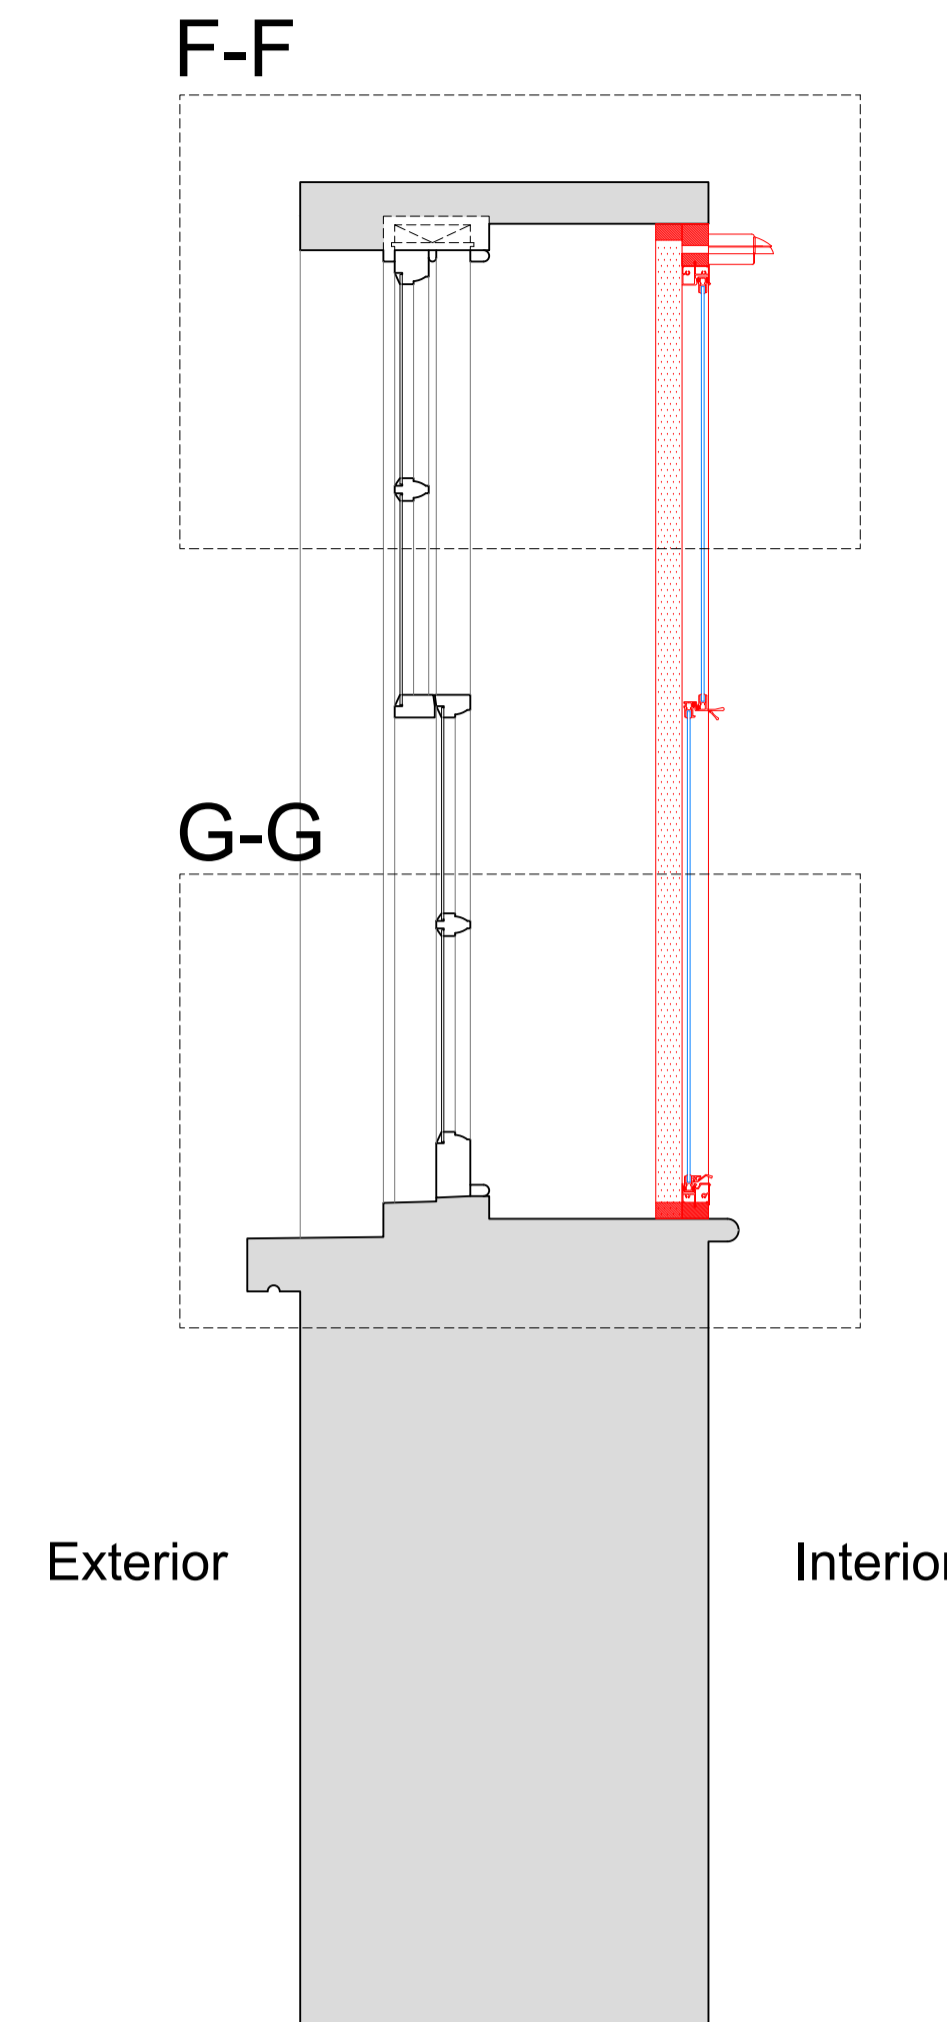


Section C-C through External Wall with Mechanical Ventillation Installed

Scale: 1:10

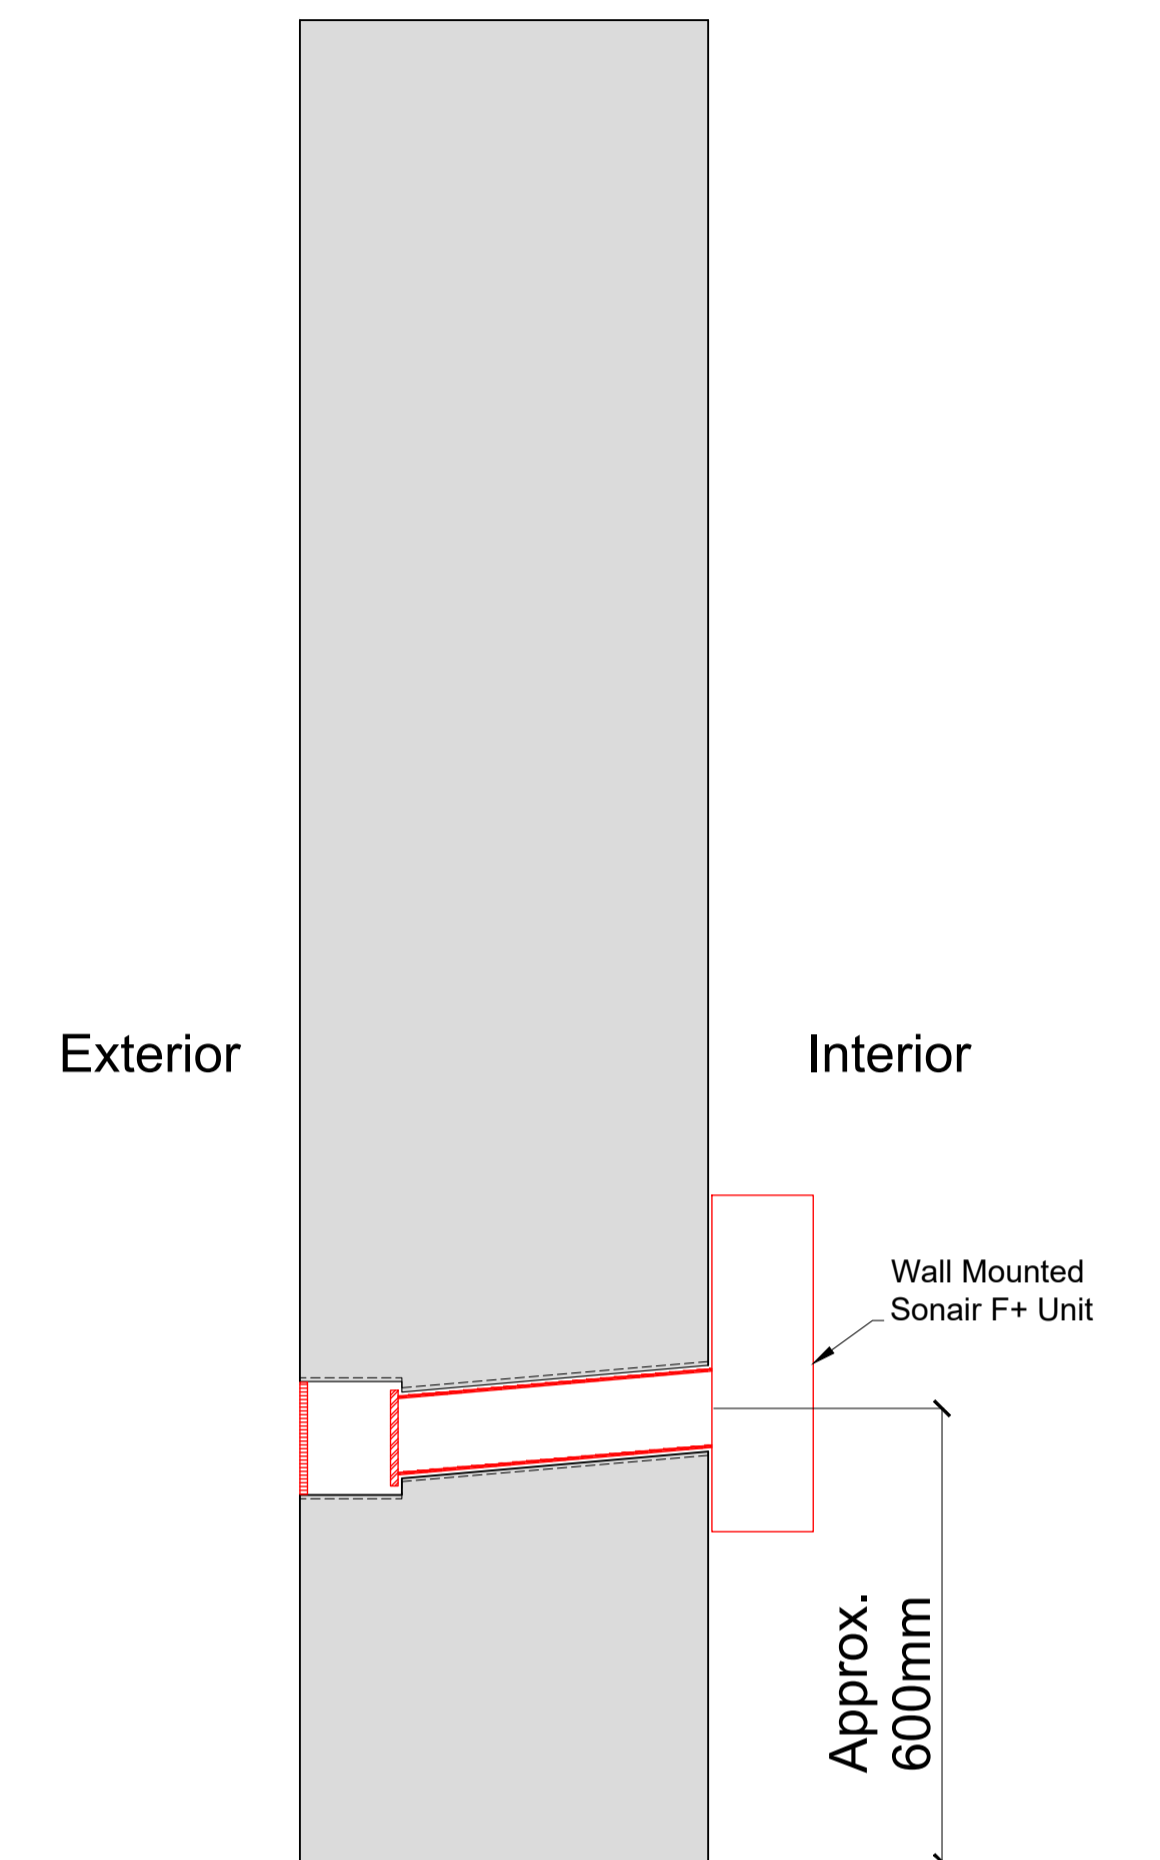


Plan Section B-B with Secondary Glazing Installed

Scale: 1:10

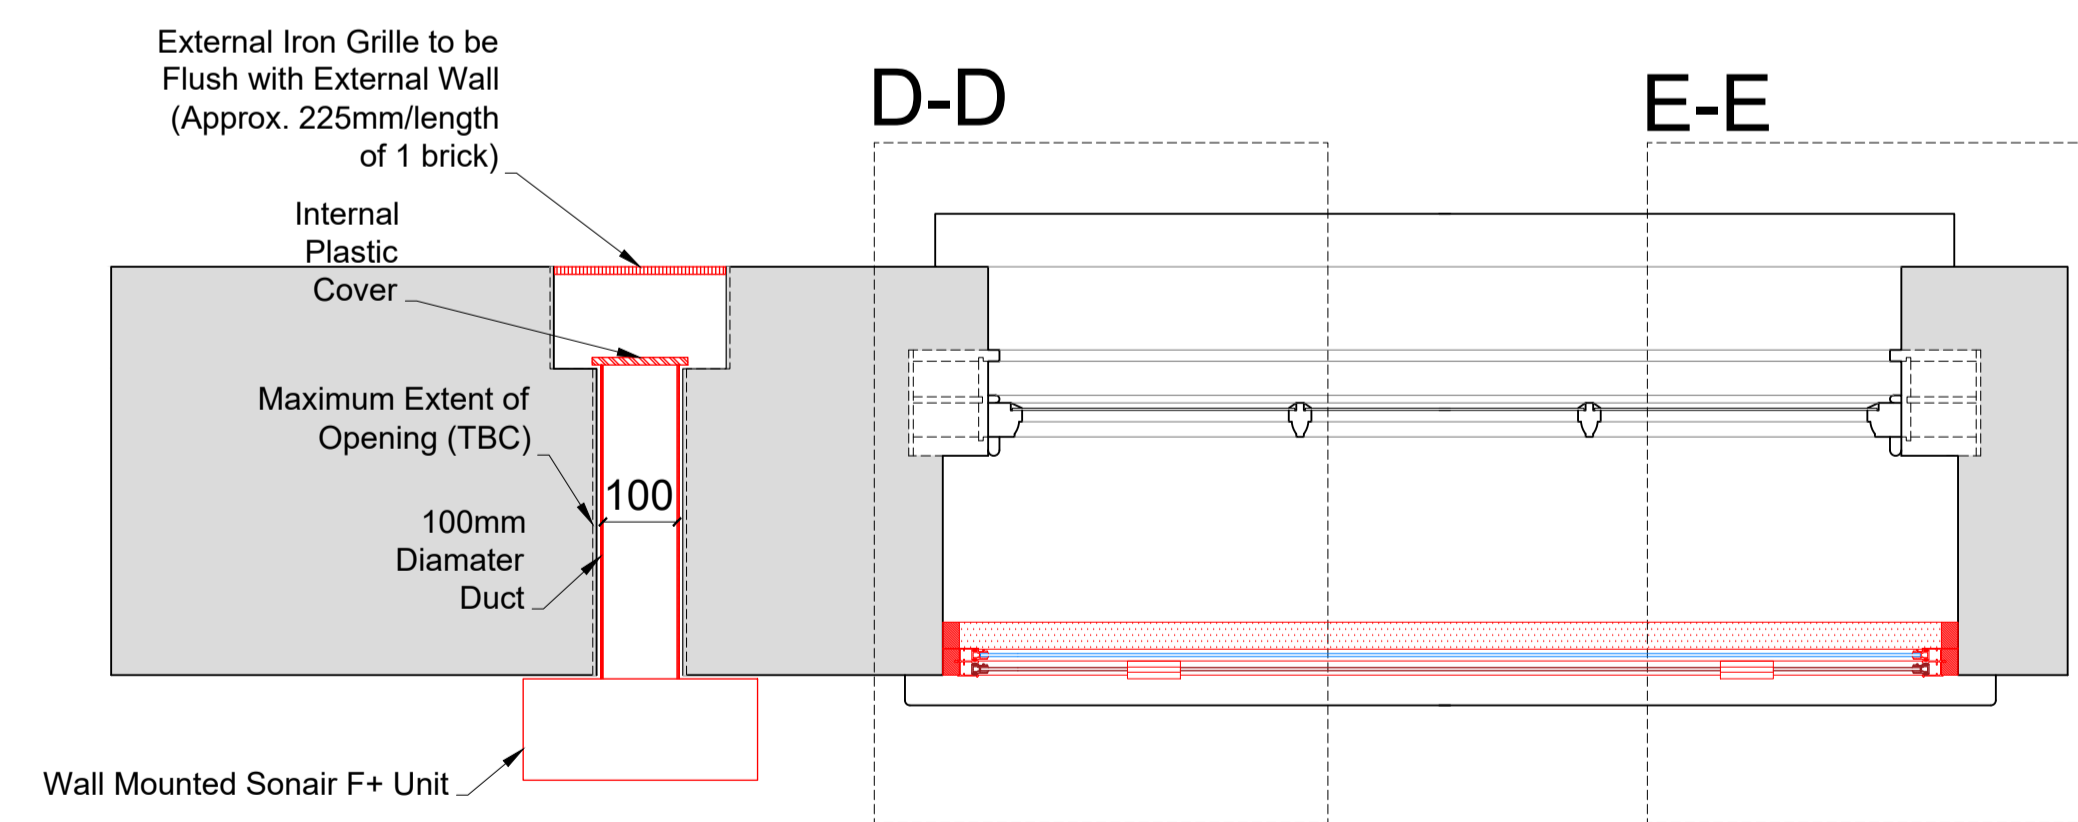

Detail of Sonair Unit

Scale: 1:5

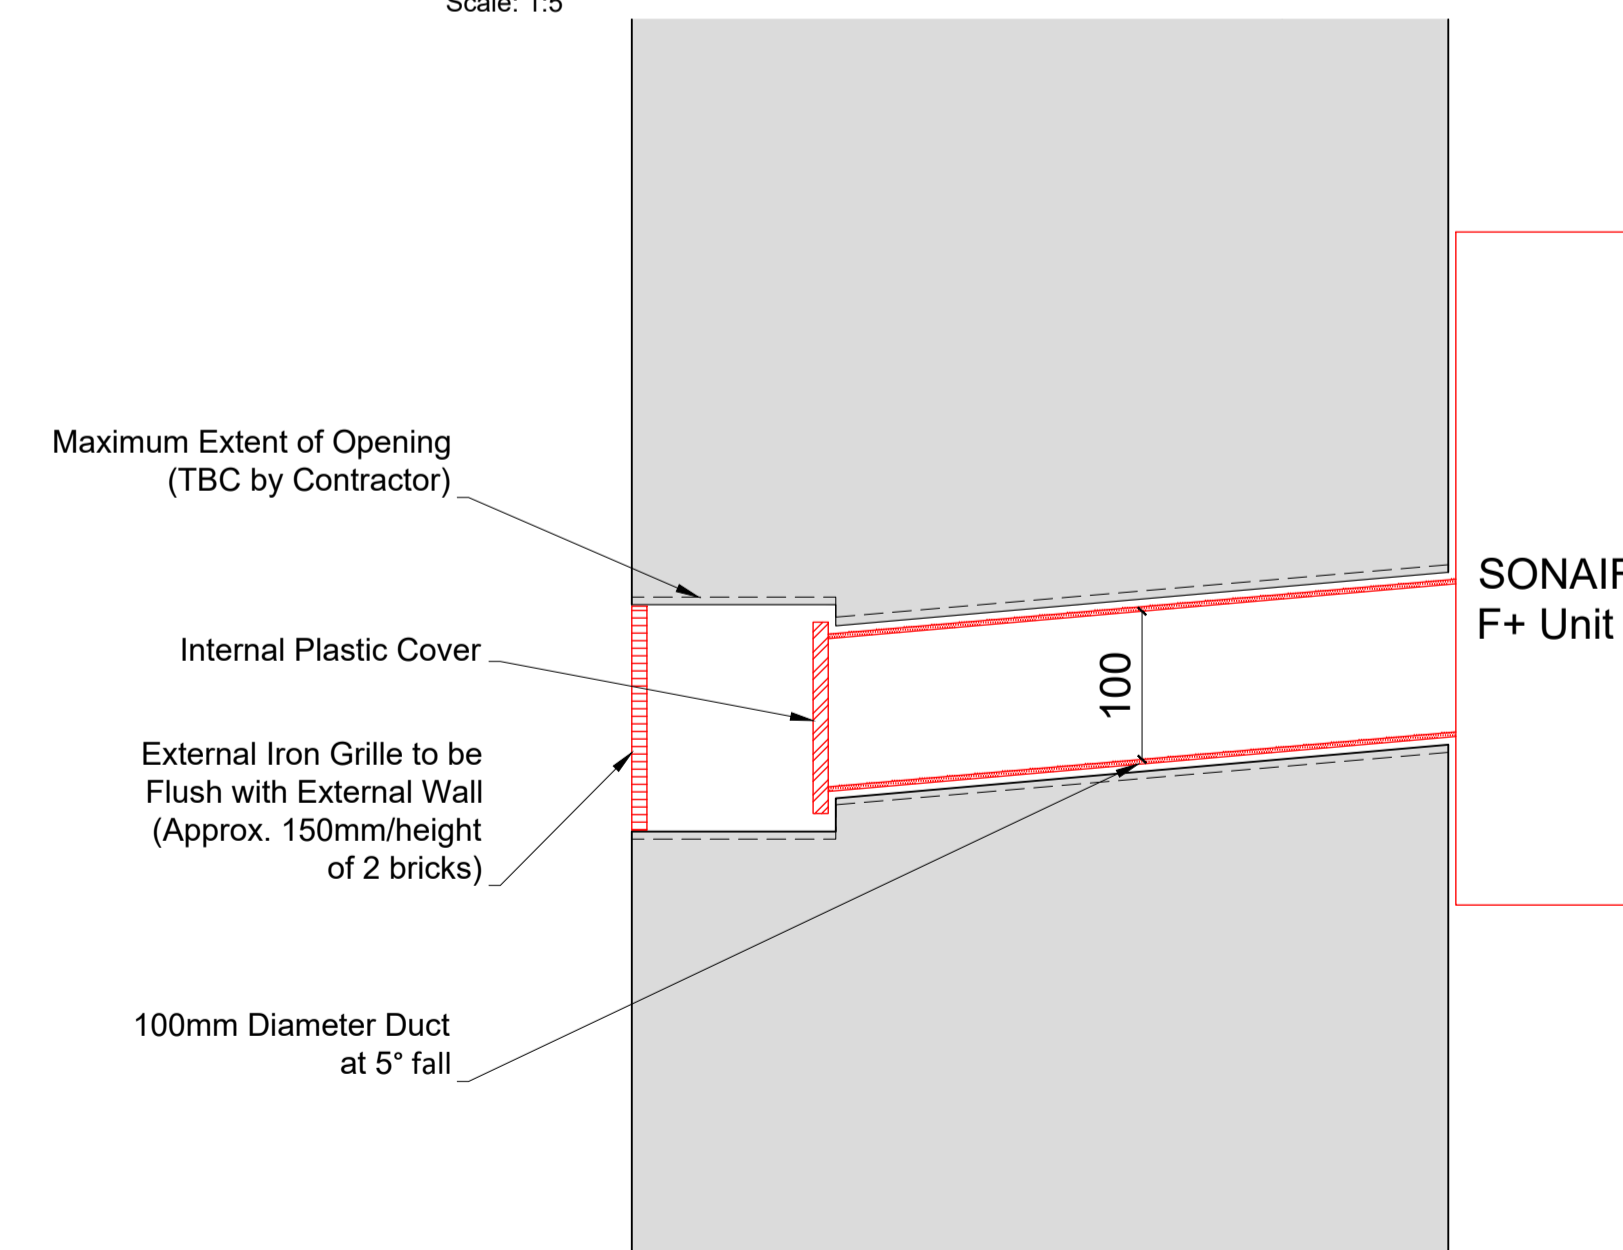

SECONDARY GLAZING SHOWN IN RED FOR VISUAL CLARITY ONLY

Revision	Date	Amendment
1.0	03-03-2020	Issued for listed building consent application

Do not reproduce this drawing without written permission  
All dimensions are in millimetres unless stated otherwise

Drawing Not For Construction

**HS2**

High Speed (HS2) Limited  
1st-3rd Floor  
The Podium  
1 Eversholt Street  
London NW1 2DN

**COSTAIN SKANSKA**

Costain Skanska Joint Venture  
3rd Floor  
Addison Lee Compound  
Granby Terrace  
London NW1 3SA


Site Address:  
16A Mornington Crescent, London NW1

Drawing Title:  
Basement- Bedroom: PROPOSED Secondary Glazing Details - Sheet 2 of 3


Drawn by: AP & PB  
Checked by: OB  
Presentation Scale: as shown @ A1

Date: 11-02-2020  
Drawing No: WPI P066 NI - 16A MC-PR-BS-J-01.1  
Revision: 1.0


Section D-D  
Scale: 1:5 on A1

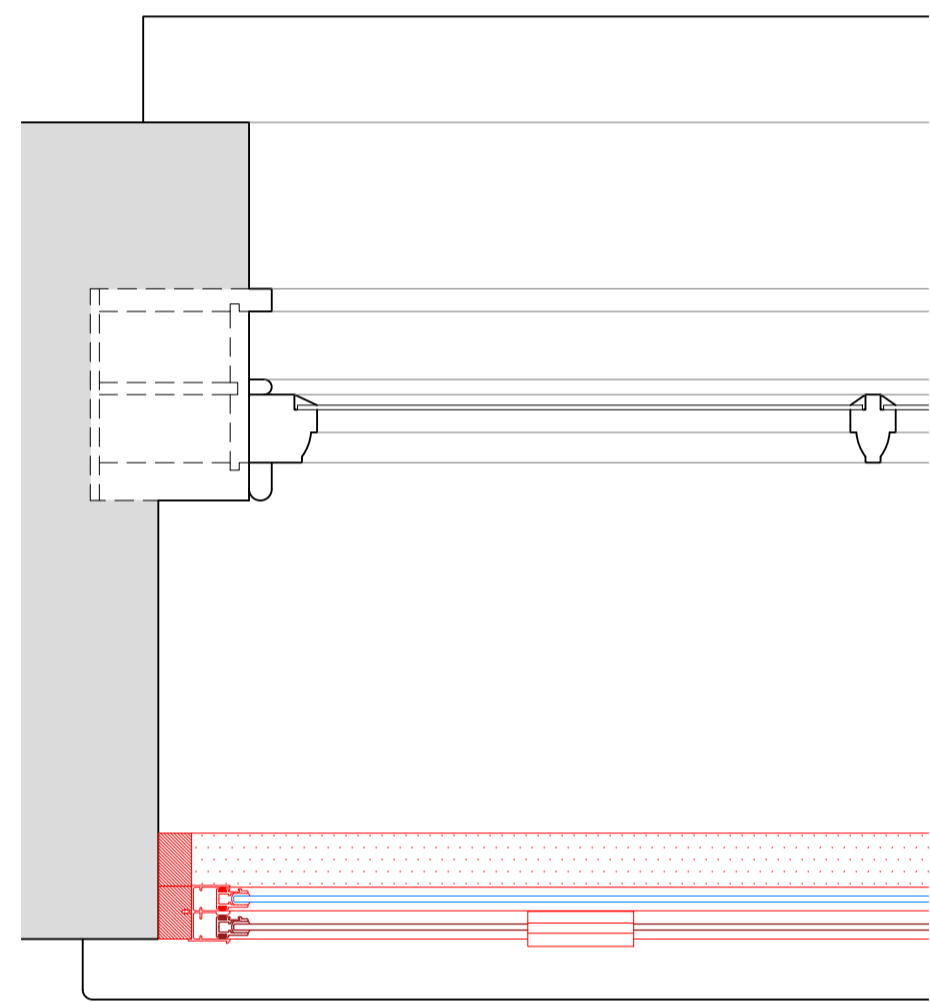


Section E-E  
Scale: 1:5 on A1

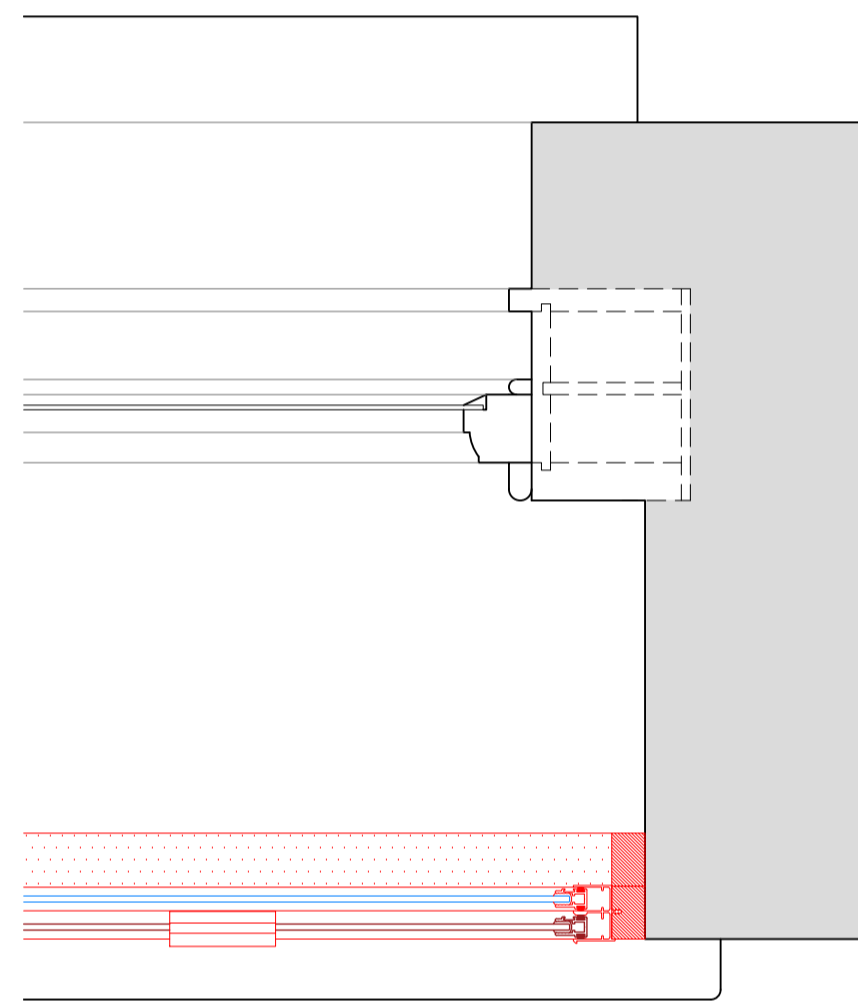

Section F-F  
Scale: 1:5 on A1

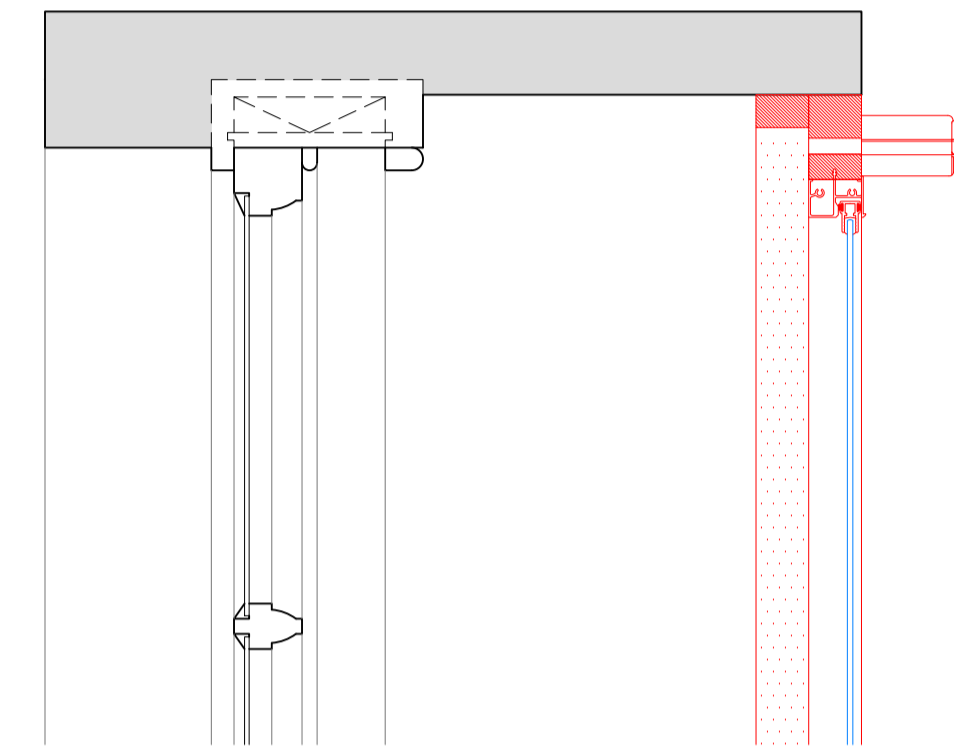

Section G-G  
Scale: 1:5 on A1

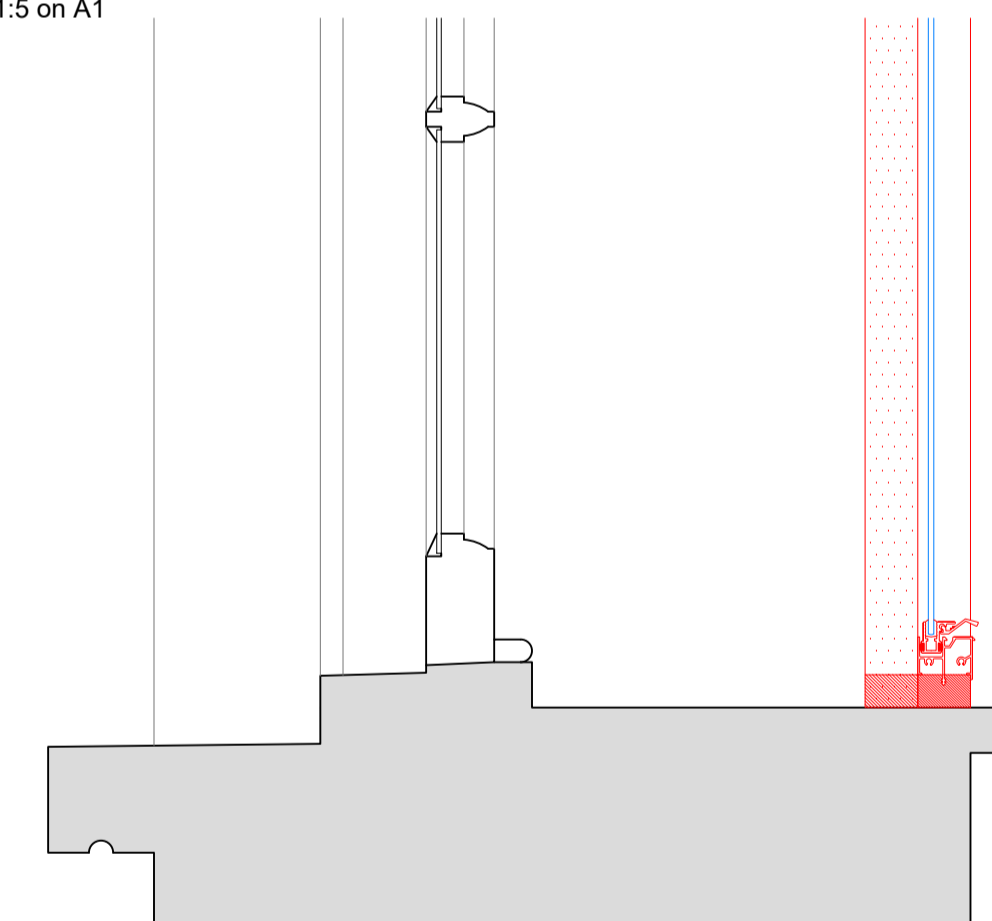

SECONDARY GLAZING SHOWN IN RED FOR VISUAL CLARITY ONLY

Revision	Date	Assessment
1.0	03-03-2020	Issued for listed building consent application

Do not reproduce this drawing without written permission  
All dimensions are in millimetres unless stated otherwise

Drawing Not For Construction

**HS2**

High Speed (HS2) Limited  
1st-3rd Floor  
The Podium  
1 Eversholt Street  
London NW1 2DN

**COSTAIN SKANSKA**

Costain Skanska Joint Venture  
3rd Floor  
Addison Lee Compound  
Granby Terrace  
London NW1 3SA

Site Address:  
16A Mornington Crescent, London NW1

Drawing Title:  
Basement- Bedroom: PROPOSED Secondary Glazing Details -  
Sheet 3 of 3

Drawn by: AP & PB  
Checked by: OB  
Presentation Scale: 1:5 @ A1

Date: 11-02-2020  
Drawing No: WPI P066 NI - 16A MC-PR-BS-J-01.2  
Revision: 1.0