
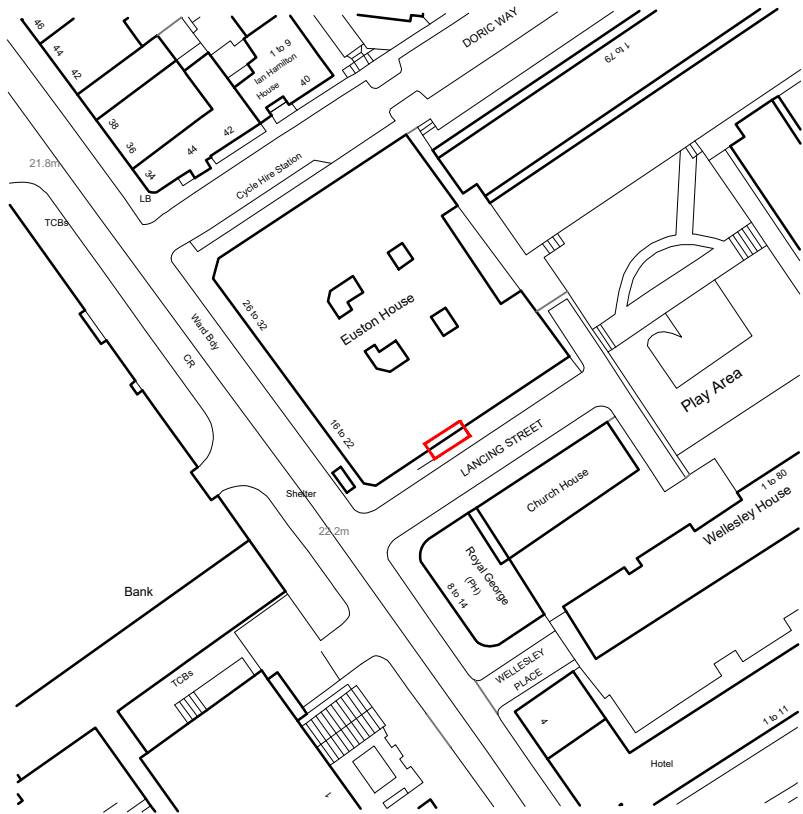


EUSTON HOUSE
24, EVERSOLT STREET

Application Site Area	20 sq m
-----------------------	---------

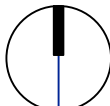

NORTH  SCALE 	REV.	DESCRIPTION	DATE	INITIALS	 CHQ Architects Ltd. The Mallings, 44 Whitehorse Street, Baldock, Hertfordshire SG7 6QQ Telephone: (01462) 895110 Email: design@chq-architects.co.uk www.chq-architects.co.uk 	PROJECT	DRAWING	
						DWP	Site Location Plan	
						Euston House 24, Eversholt Street, London. NW1 1AD	DATE January 2021 DRAWN JW	SCALE 1:1250@A4 CHECKED
ISSUE						CHQ.20.16050-PL01		
PLANNING								

London. NW1 1AD