


PROPOSED LONG SECTION AA

SCALE BAR (METERS)

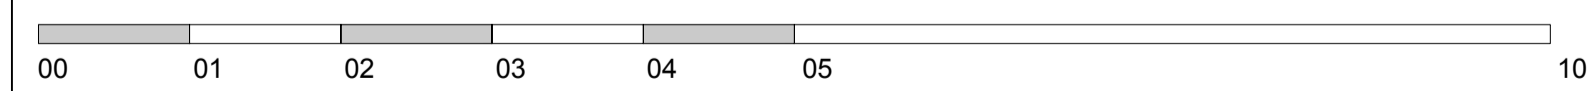

REVISIONS			
<p>A: The Mill   Architecture + Interior Design  Stanley Building  7 Pancras Square  Kings Cross  London N1C 4AG  E: info@milldesign.net  T: 020 3652 3598</p>			
CLIENT	Jasmin Crilly		
JOB TITLE	Patshull Road		
DRAWING TITLE	Proposed Long Section		
DRAWING NO.	02-30		
SCALE	1:50 @ A1	DATE	Feb 2021
DRAWN	SJM	CHECKED	SJM
<p>All dimensions are indicative for planning purposes only. All dimensions to be measured on site prior to purchasing and construction.</p>			
<p>© copyright The Mill   Architecture and Interior Design Limited all rights reserved</p>			