



Internal Room Elevation

Scale: 1:10

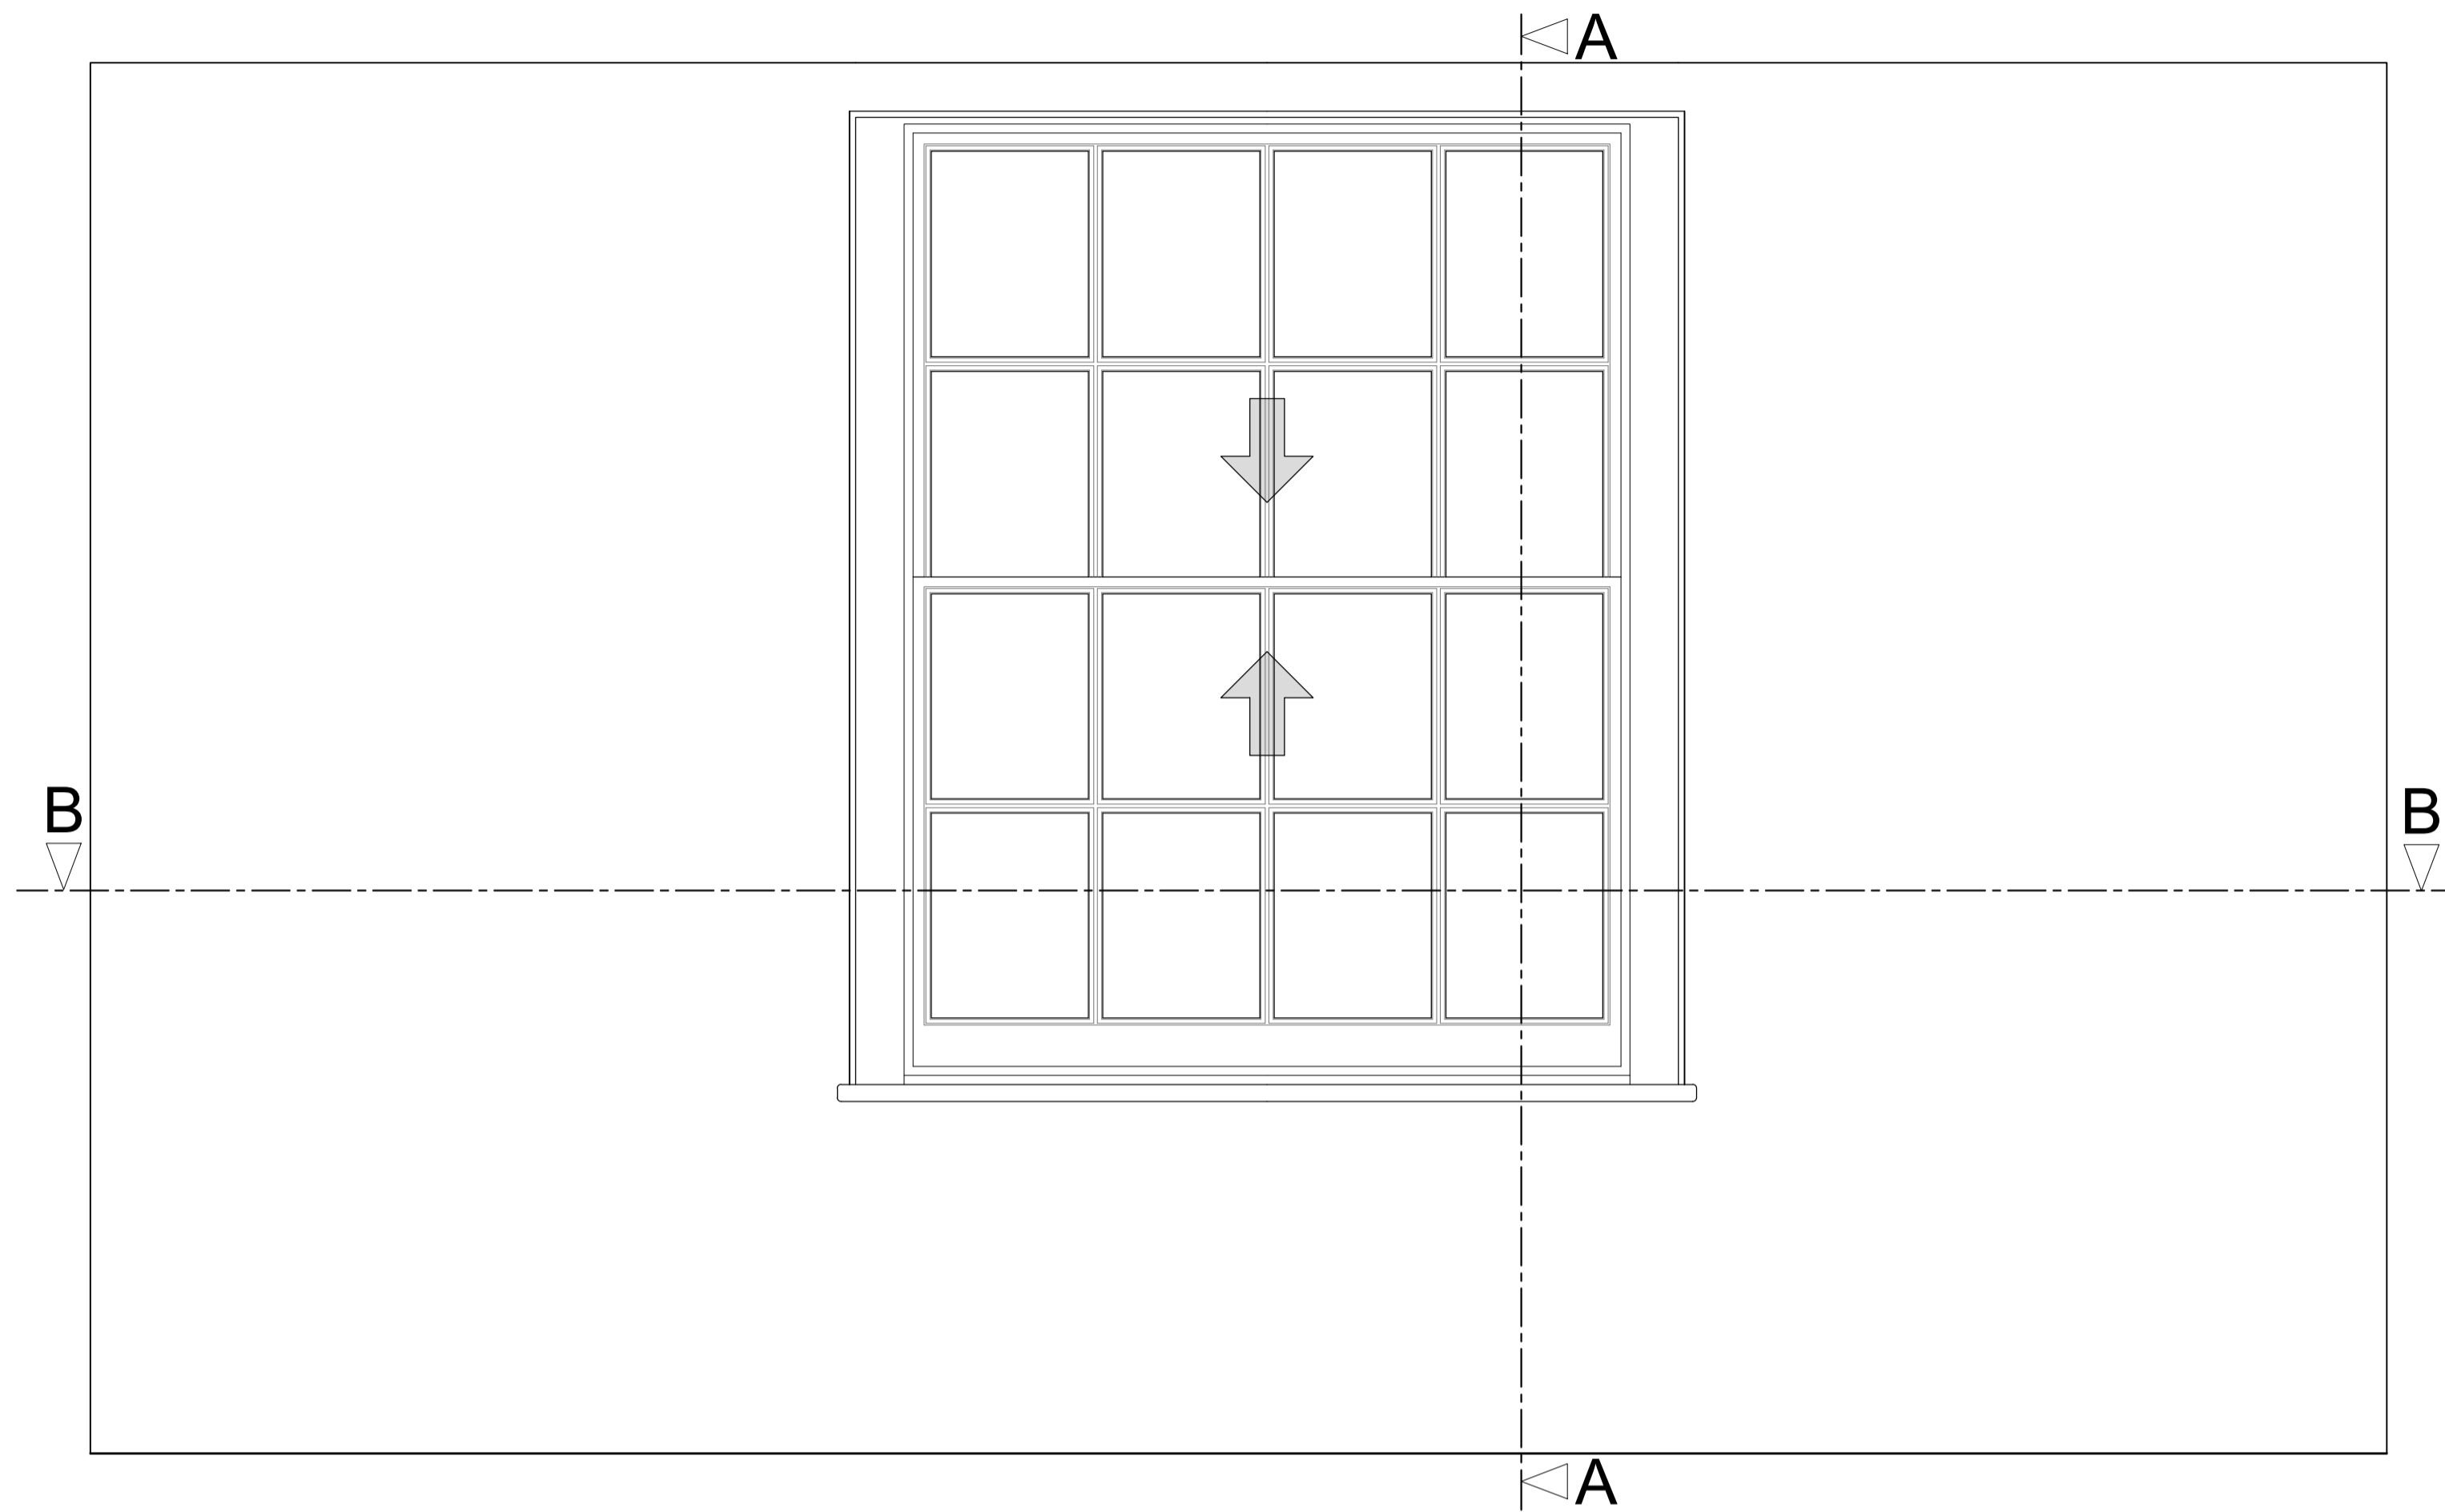


Section A-A through External Wall

Scale: 1:10

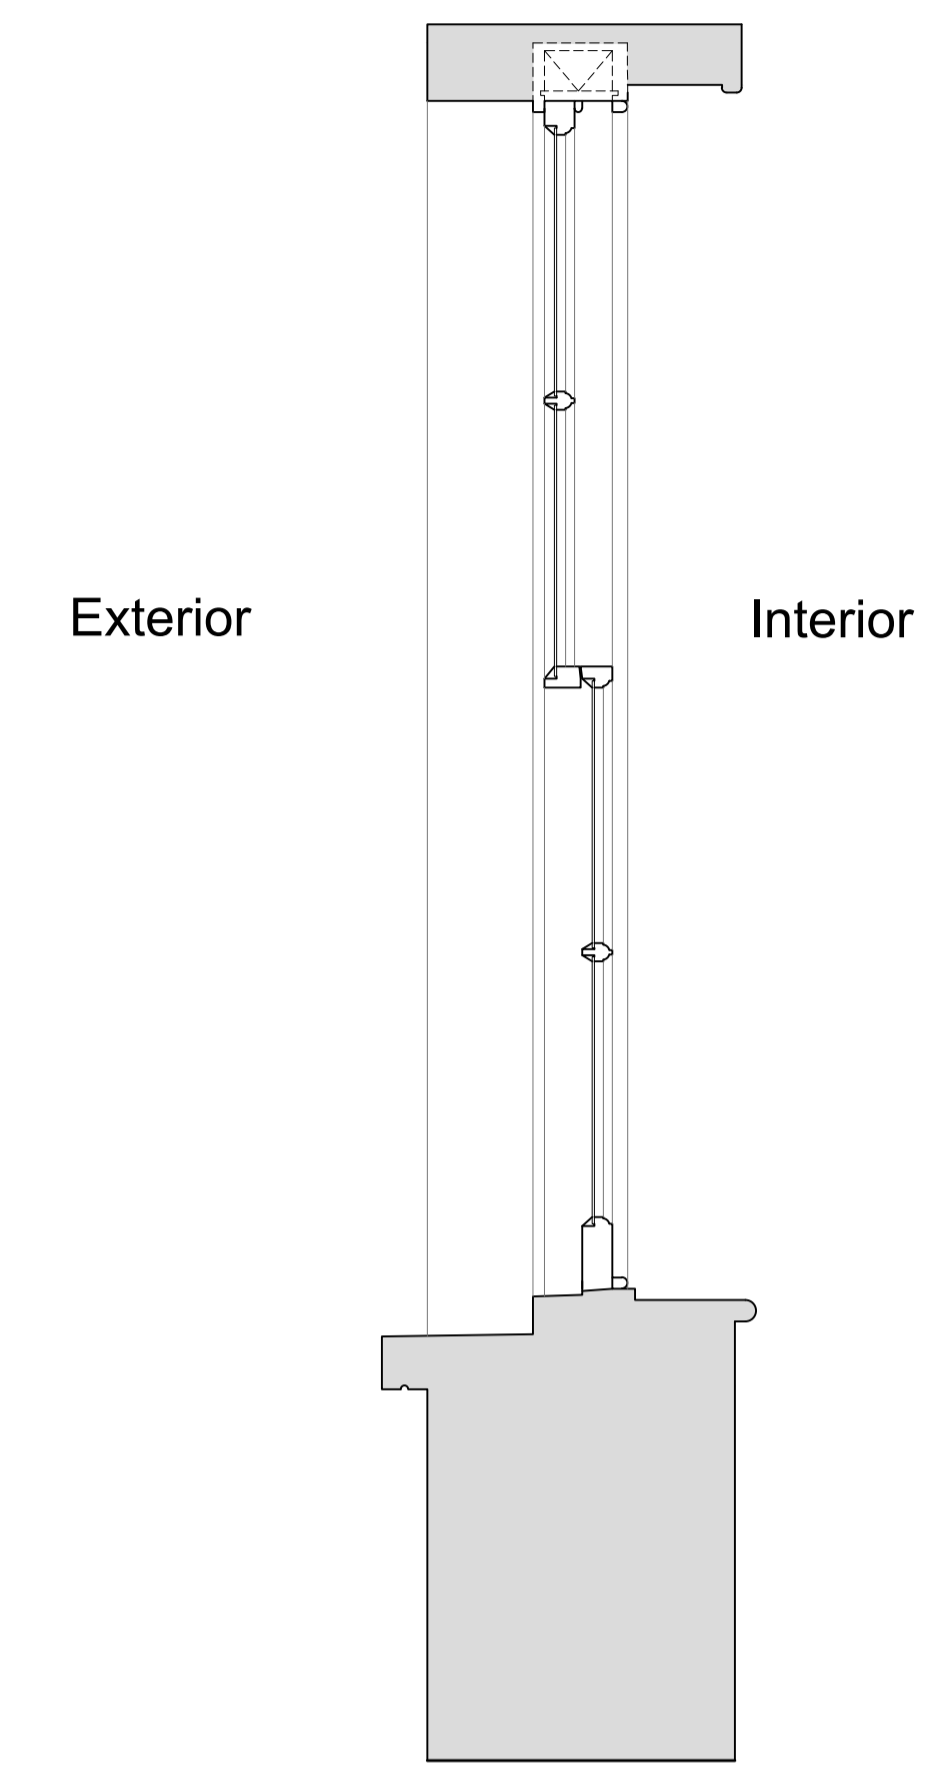

Plan Section B-B

Scale: 1:10

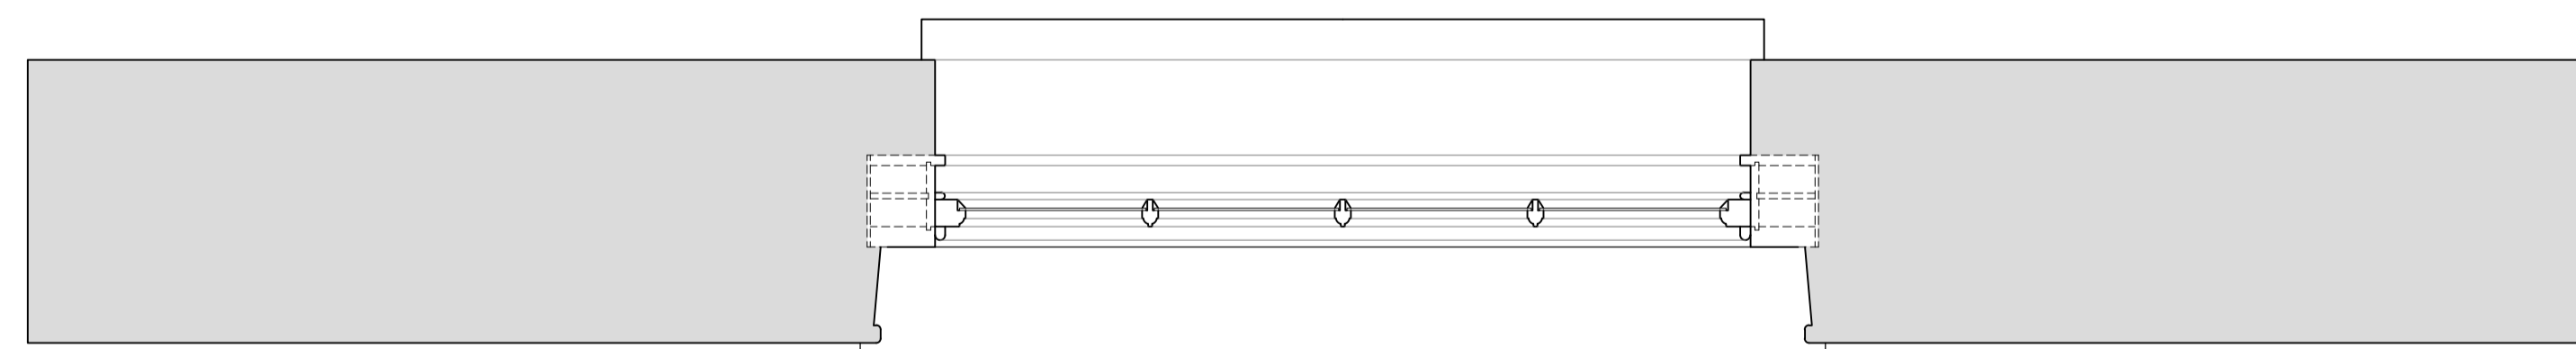

Revision	Date	Assessment
1.0	22-02-2021	Issued for listed building consent Application

Do not reproduce this drawing without written permission  
All dimensions are in millimetres unless stated otherwise

Drawing Not For Construction

**HS2**

High Speed (HS2) Limited  
1st-3rd Floor  
The Podium  
1 Eversholt Street  
London NW1 2DN

**COSTAIN SKANSKA**

Costain Skanska Joint Venture  
9th Floor  
The Tower  
1 Eversholt Street  
London NW1 2DN

Site Address:  
56 Delancy Street, London NW1


Drawing Title:  
Basement - Bedroom: EXISTING Window Joinery Details -  
Sheet 1 of 3

Drawn by	Primary Drawn by	Secondary Drawn by	Checked by	Presentation Scale
AP & PB	PB	AP	OB	as shown @ A1

Date	Drawing No.	Revision
07-05-2019	WPI P066 NI - 56 DeS-EX-BS-J-01	1.0


Internal Room Elevation with Secondary Glazing Installed

Scale: 1:10

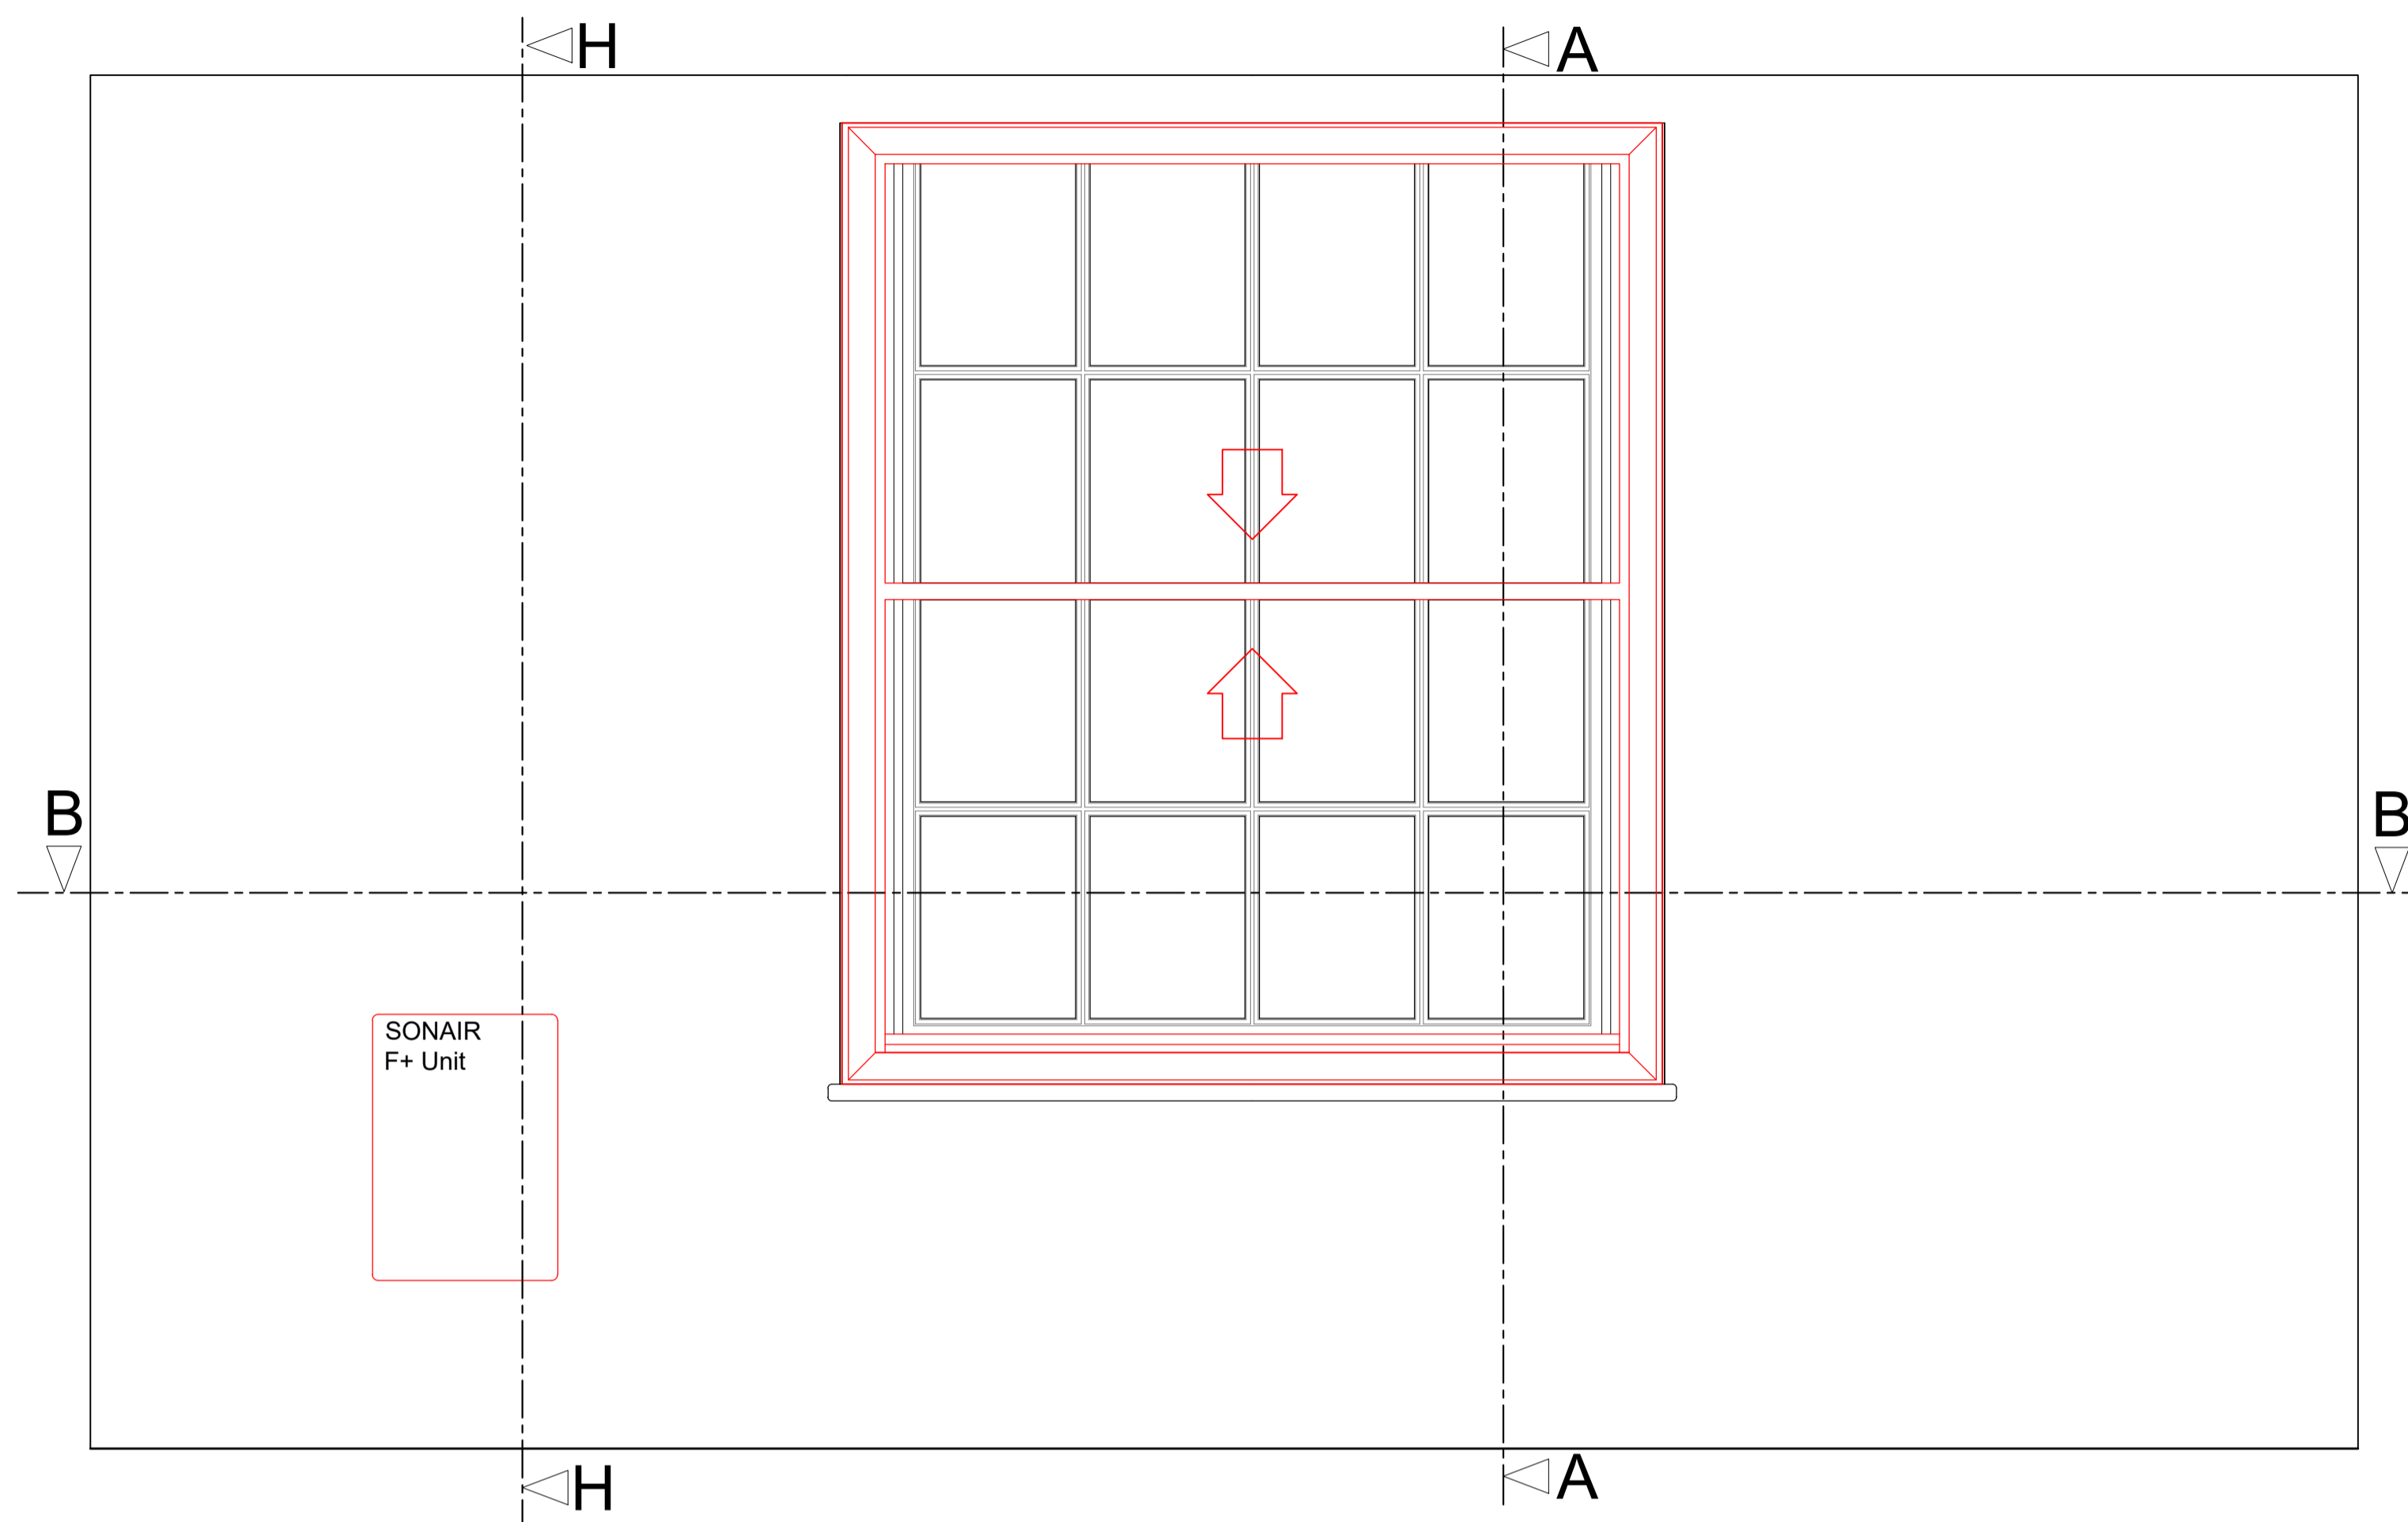


Section A-A through External Wall with Secondary Glazing Installed

Scale: 1:10

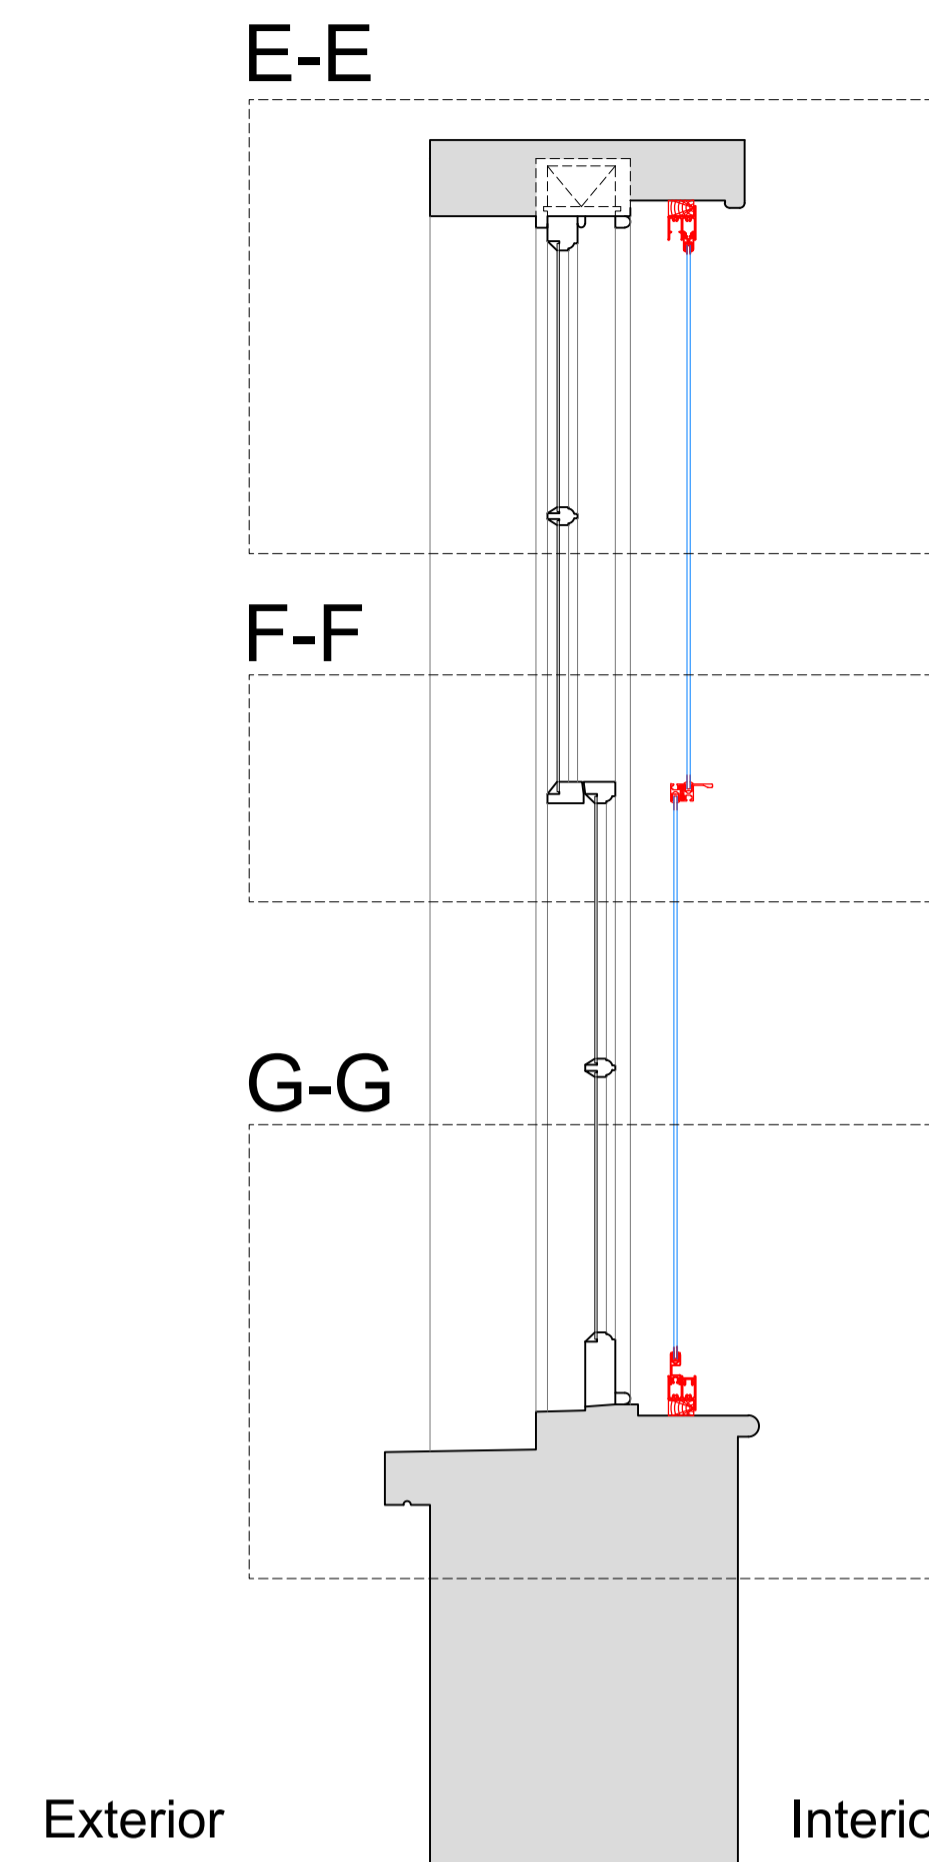


Section H-H through External Wall with Mechanical Ventilation Installed

Scale: 1:10

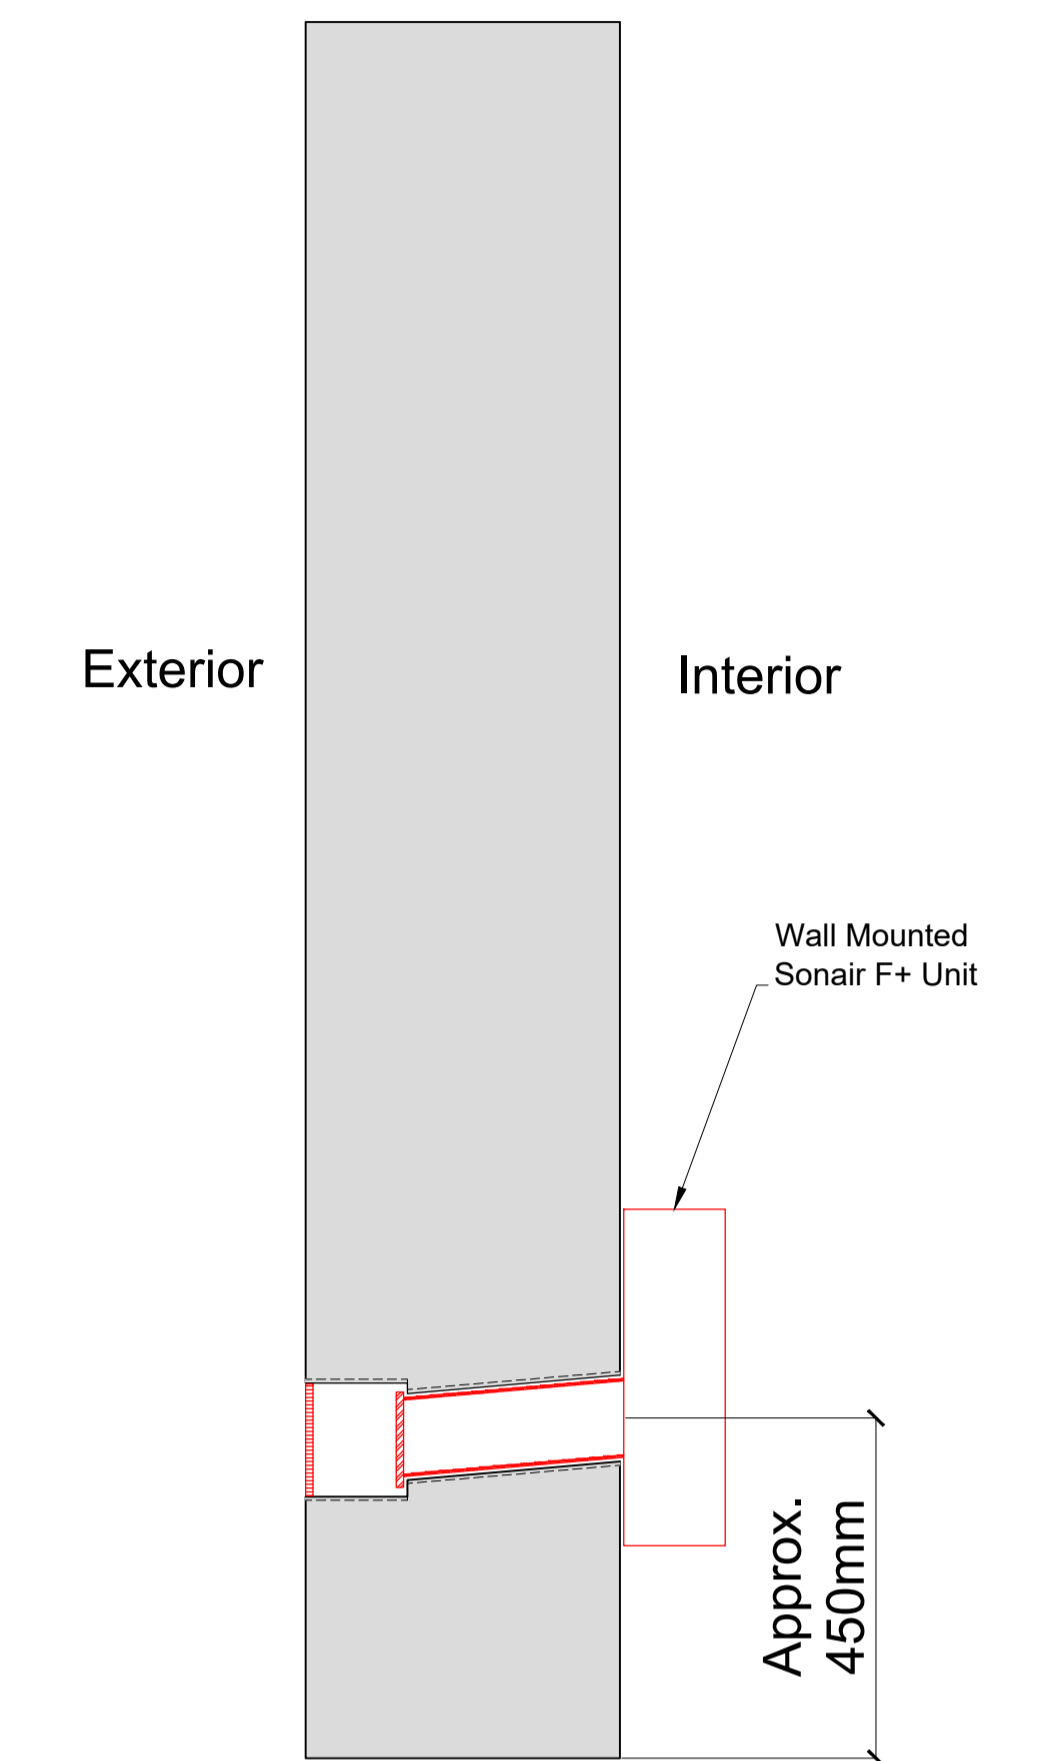

Plan Section B-B with Secondary Glazing Installed


Scale: 1:10

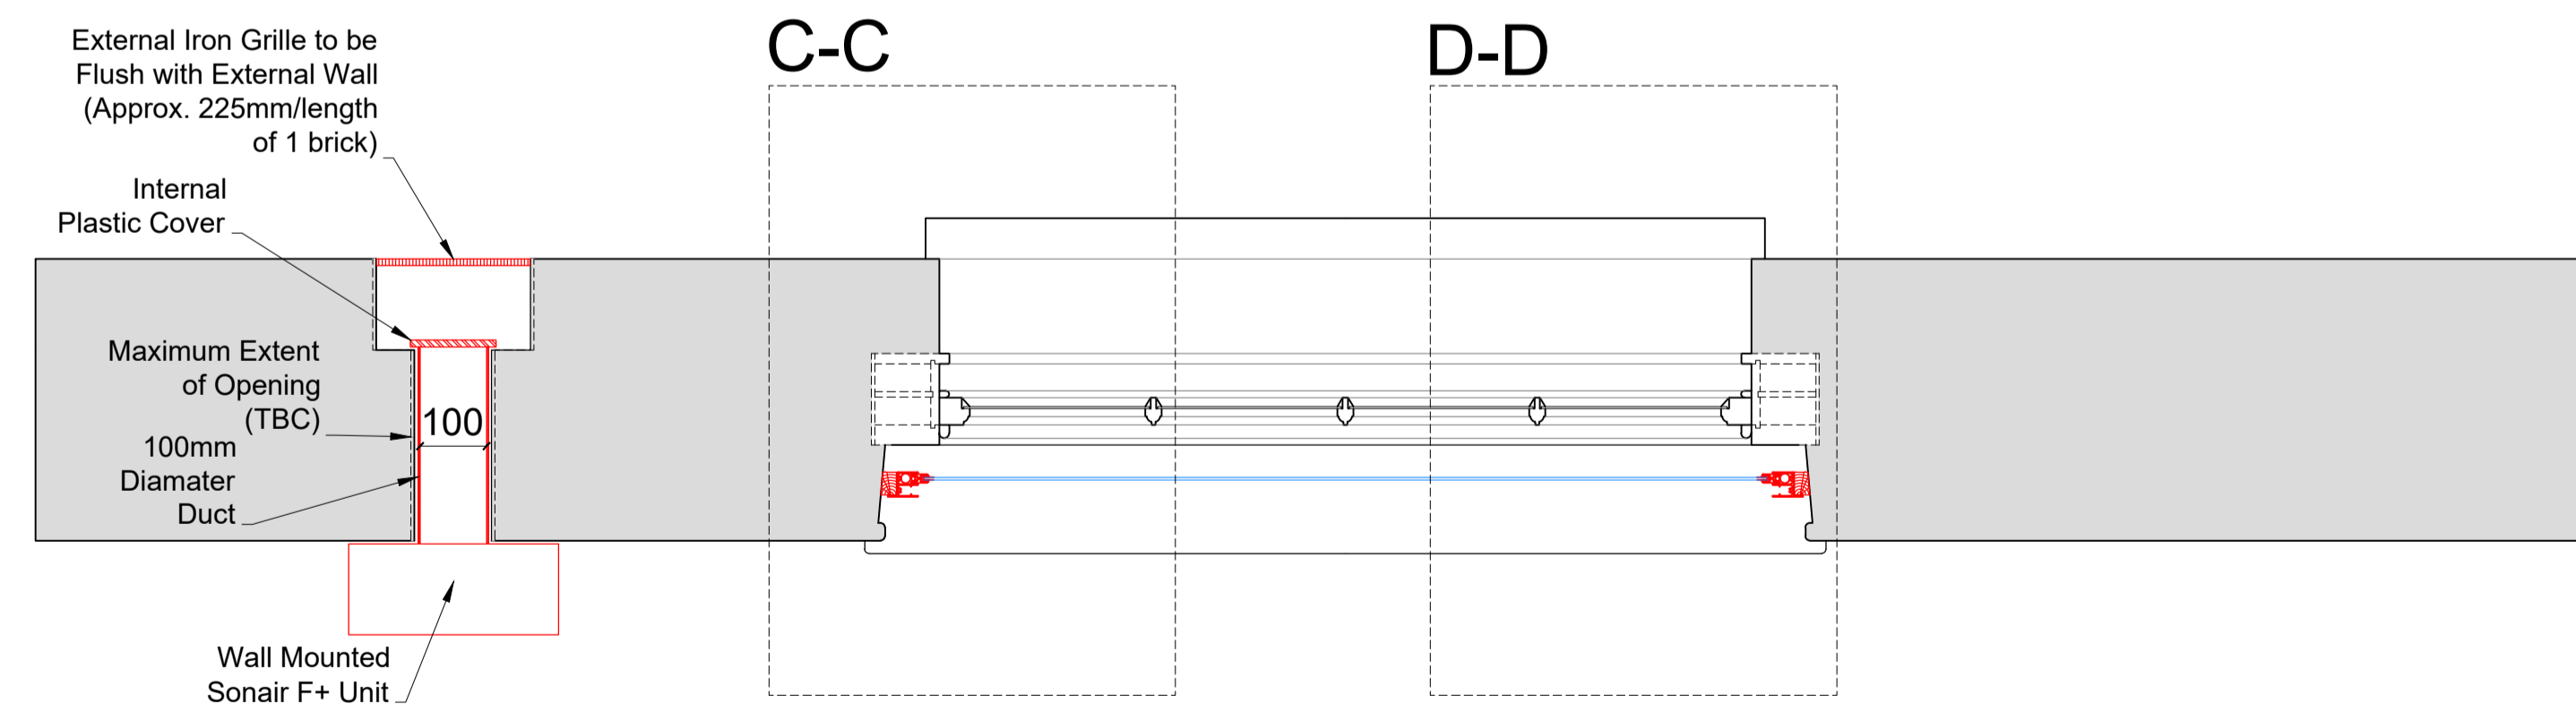

SECONDARY GLAZING SHOWN IN RED FOR VISUAL CLARITY ONLY

Detail of Sonair Unit

Scale: 1:5

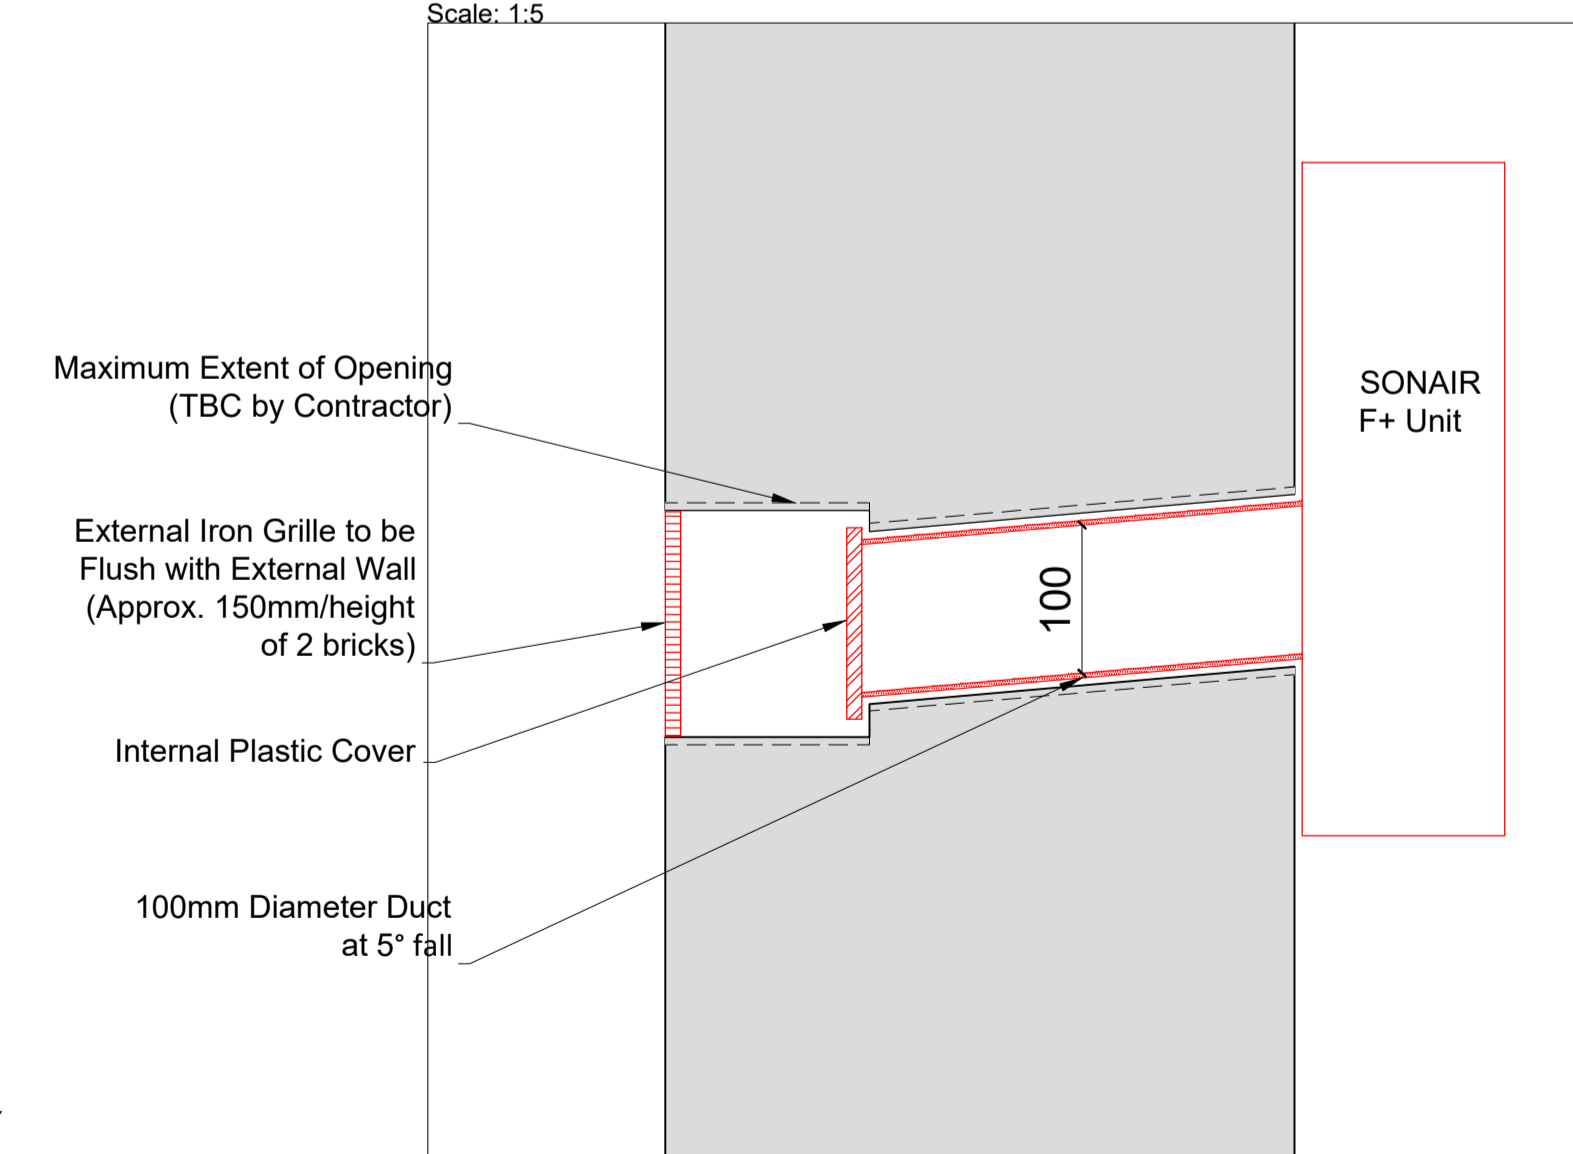

Revision	Date	Amendment
1.0	22-02-2021	Issued for listed building consent Application

Do not reproduce this drawing without written permission  
All dimensions are in millimetres unless stated otherwise

Drawing Not For Construction

**HS2**

High Speed (HS2) Limited  
1st-3rd Floor  
The Podium  
1 Eversholt Street  
London NW1 2DN

**COSTAIN SKANSKA**

Costain Skanska Joint Venture  
9th Floor  
The Tower  
1 Eversholt Street  
London NW1 2DN


Site Address:  
56 Delacey Street, London NW1

Drawing Title:  
Basement - Bedroom: PROPOSED Secondary Glazing Details -  
Sheet 2 of 3


Drawn by:	Checked by:	Presented by:
AP & PB	PB	AP

Date:	Drawing No:	Revision:
07-05-2019	WPI P066 NI - 56 DeS-PR-BS-J-01.1	1.0


Section C-C  
Scale: 1:5 on A1

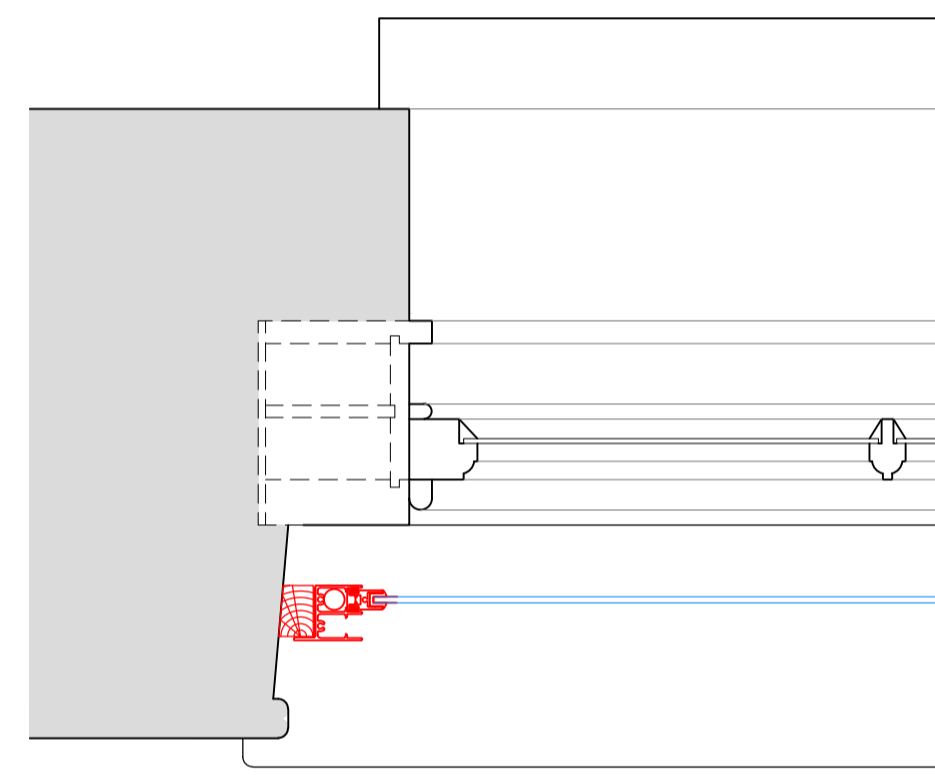


Section D-D  
Scale: 1:5 on A1

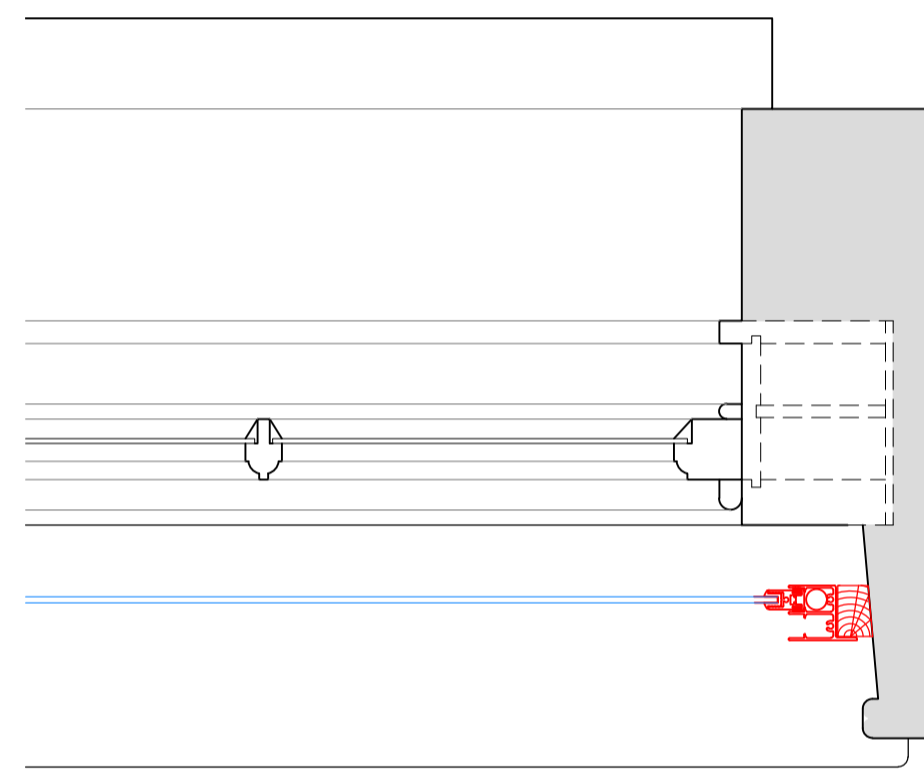


Section E-E  
Scale: 1:5 on A1

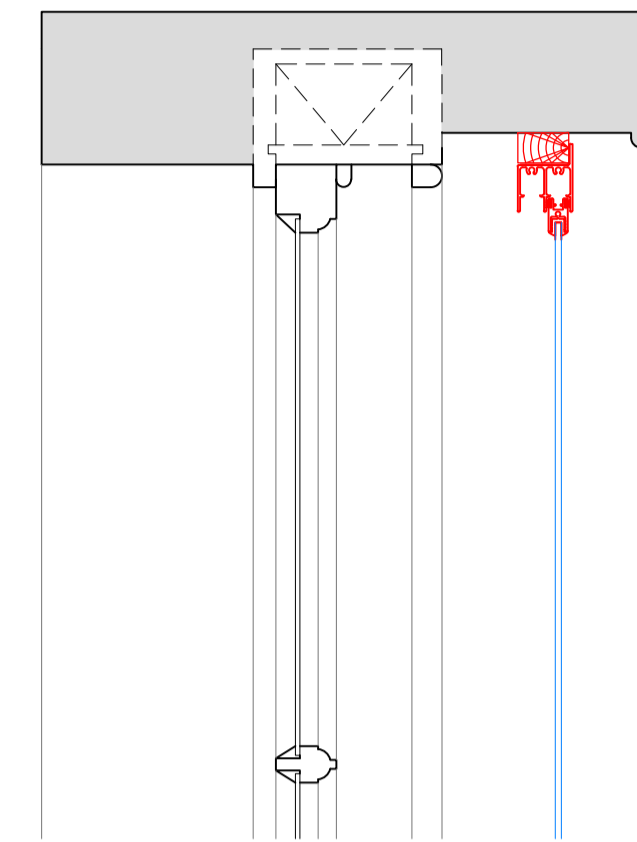

Section F-F  
Scale: 1:5 on A1

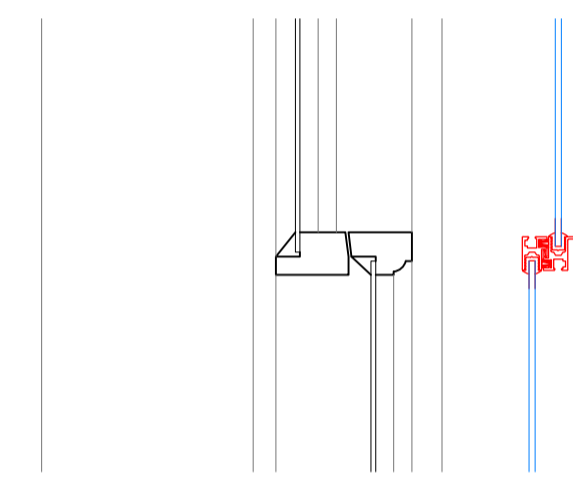

Section G-G  
Scale: 1:5 on A1

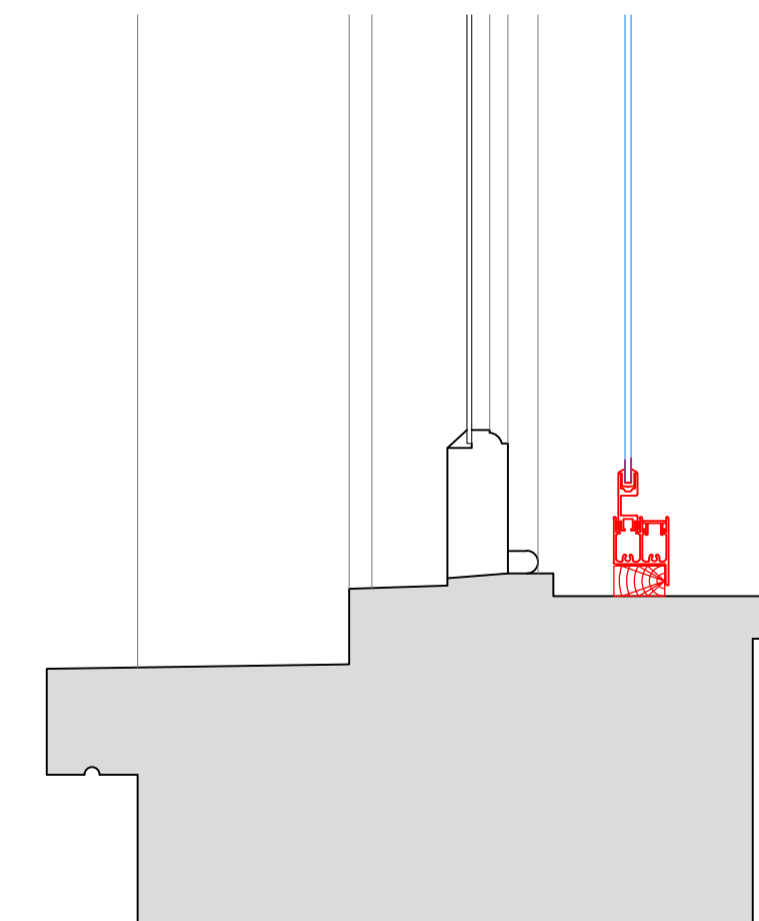

SECONDARY GLAZING SHOWN IN RED FOR VISUAL CLARITY ONLY

Revision	Date	Assessment
1.0	22-02-2021	Issued for listed building consent Application

Do not reproduce this drawing without written permission  
All dimensions are in millimetres unless stated otherwise

Drawing Not For Construction

**HS2**

High Speed (HS2) Limited  
1st-3rd Floor  
The Podium  
1 Eversholt Street  
London NW1 2DN

**COSTAIN SKANSKA**

Costain Skanska Joint Venture  
9th Floor  
The Tower  
1 Eversholt Street  
London NW1 2DN

Site Address:  
56 Delacey Street, London NW1


Drawing Title:  
Basement - Bedroom: PROPOSED Secondary Glazing Details -  
Sheet 3 of 3

Drawn by	Primary Drawn by	Secondary Drawn by	Checked by	Presentation Scale
AP & PB	PB	AP	OB	1:5 @ A1

Date	Drawing No.	Revision
07-05-2019	WPI P066 NI - 56 DeS-PR-BS-J-01.2	1.0


Internal Room Elevation

Scale: 1:10

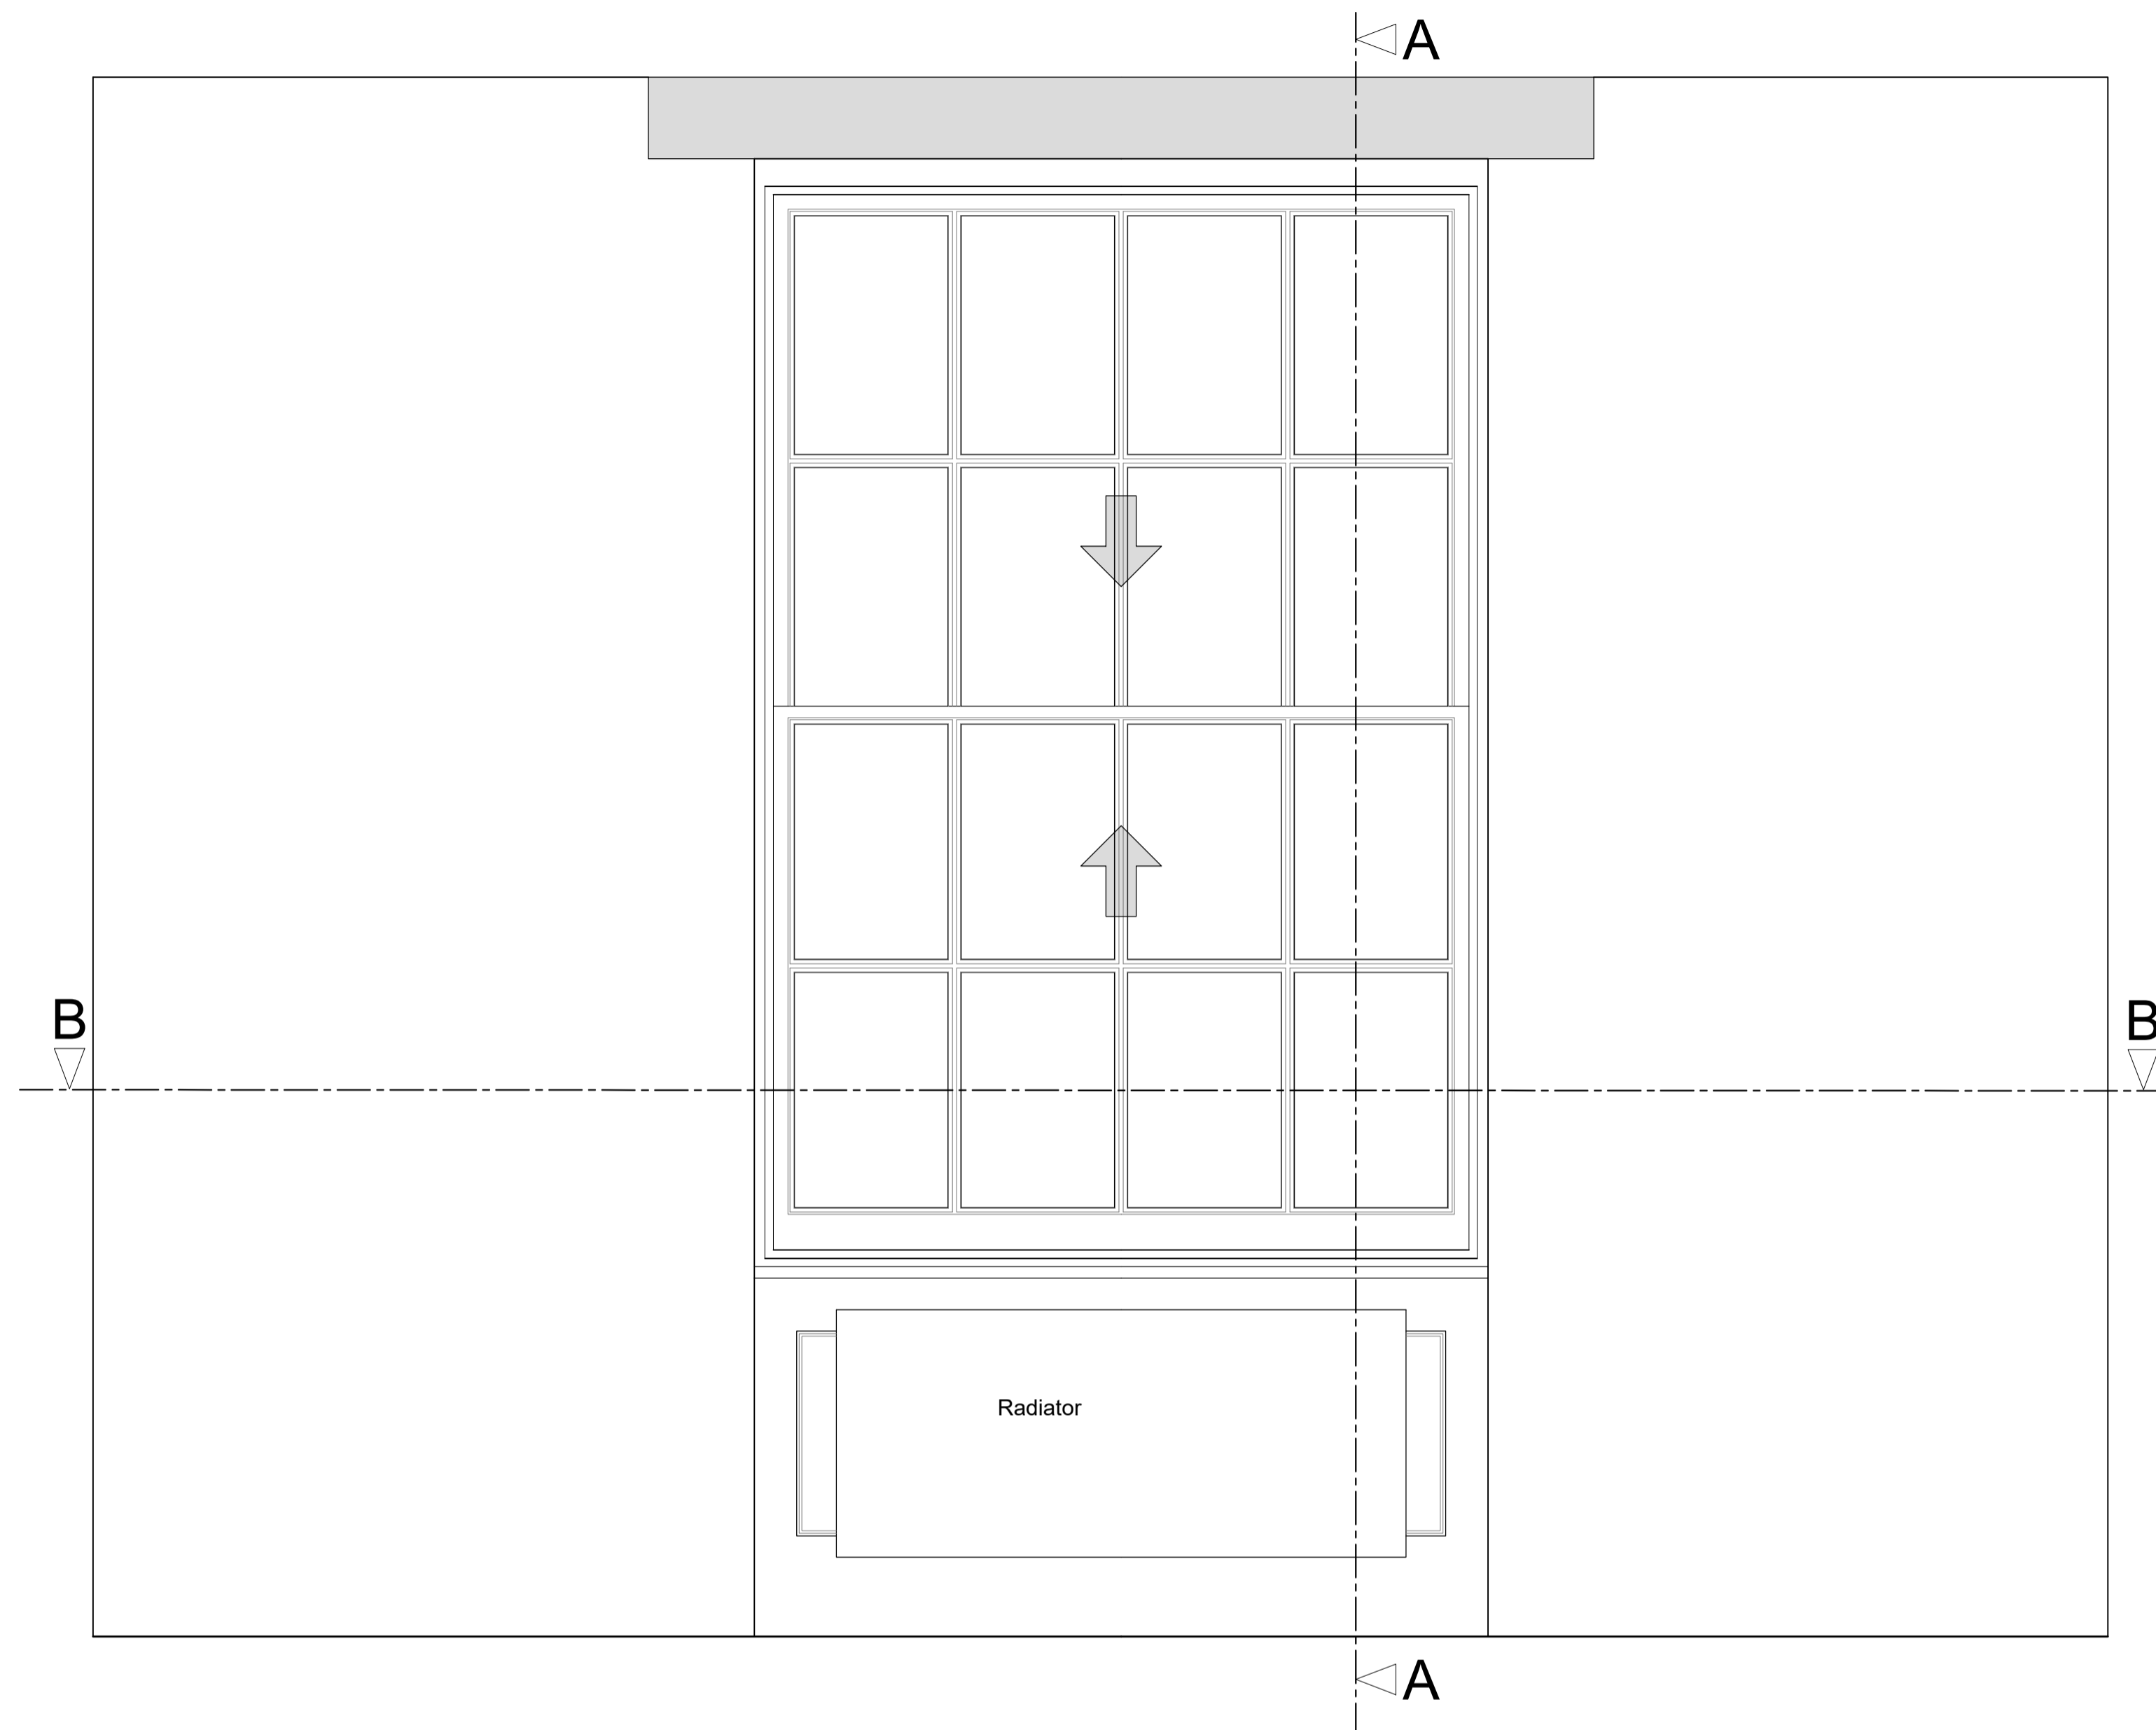


Section A-A through External Wall

Scale: 1:10

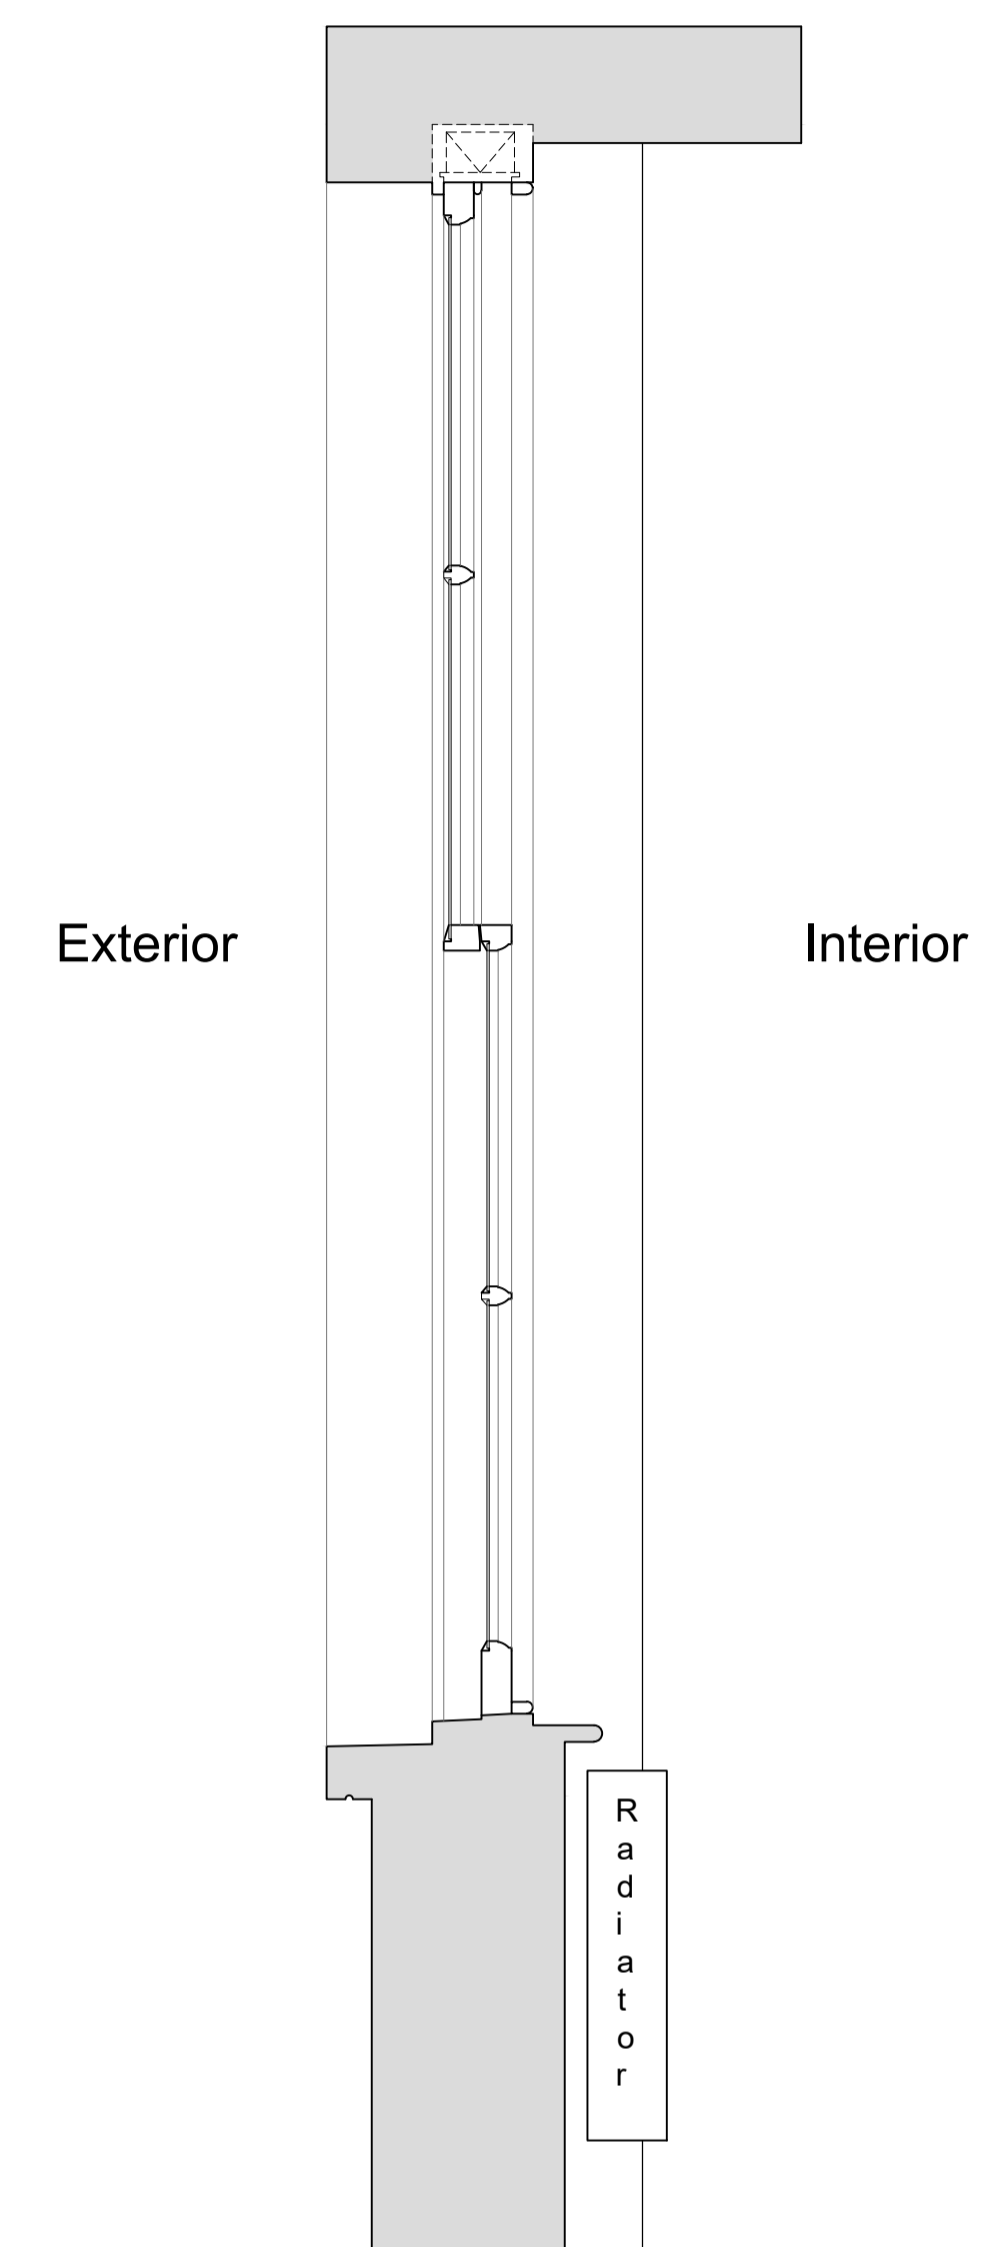

Plan Section B-B

Scale: 1:10

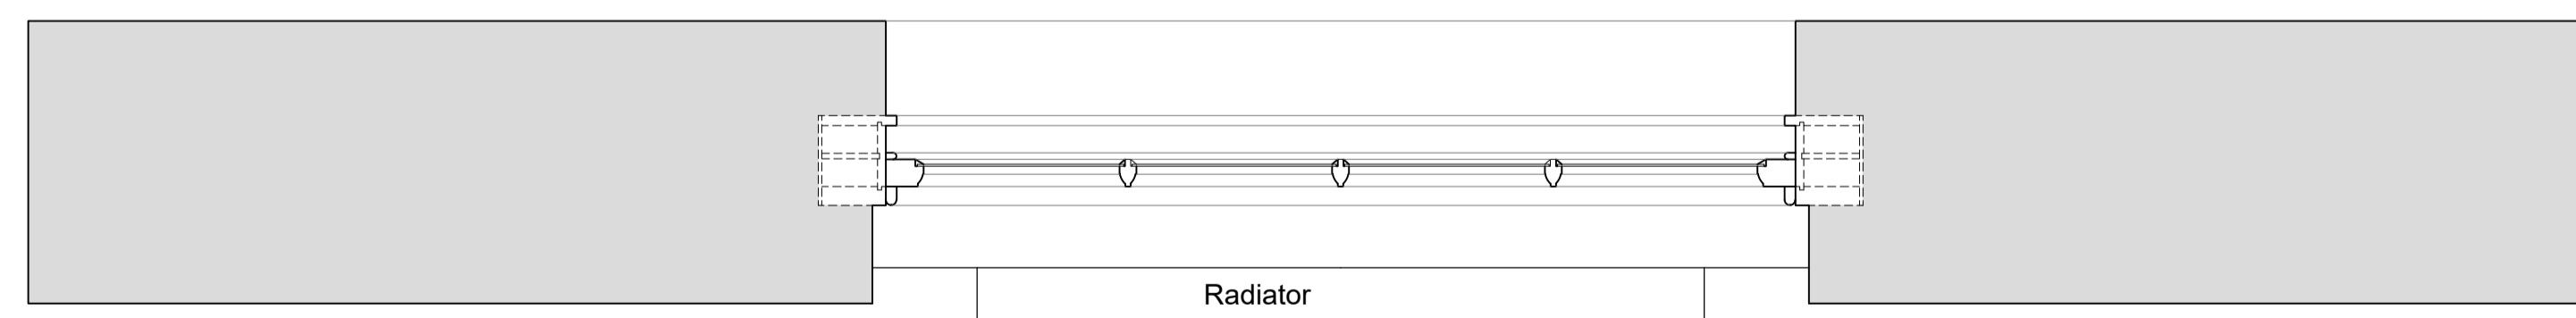

Revision	Date	Assessment
1.0	22-02-2021	Issued for listed building consent Application

Do not reproduce this drawing without written permission  
All dimensions are in millimetres unless stated otherwise

Drawing Not For Construction

**HS2**

High Speed (HS2) Limited  
1st-3rd Floor  
The Tower  
1 Eversholt Street  
London NW1 2DN

**COSTAIN SKANSKA**

Costain Skanska Joint Venture  
9th Floor  
The Tower  
1 Eversholt Street  
London NW1 2DN

Site Address:  
56 Delancey Street, London NW1


Drawing Title:  
Ground Floor - Bedroom: EXISTING Window Joinery Details -  
Sheet 1 of 3

Drawn by	Primary Drawn by	Secondary Drawn by	Checked by	Presentation Scale
AP & PB	PB	AP	OB	as shown @ A1

Date	Drawing No.	Revision
07-05-2019	WPI P066 NI - 56 DeS-EX-GF-J-02	1.0


Internal Room Elevation with Secondary Glazing Installed

Scale: 1:10

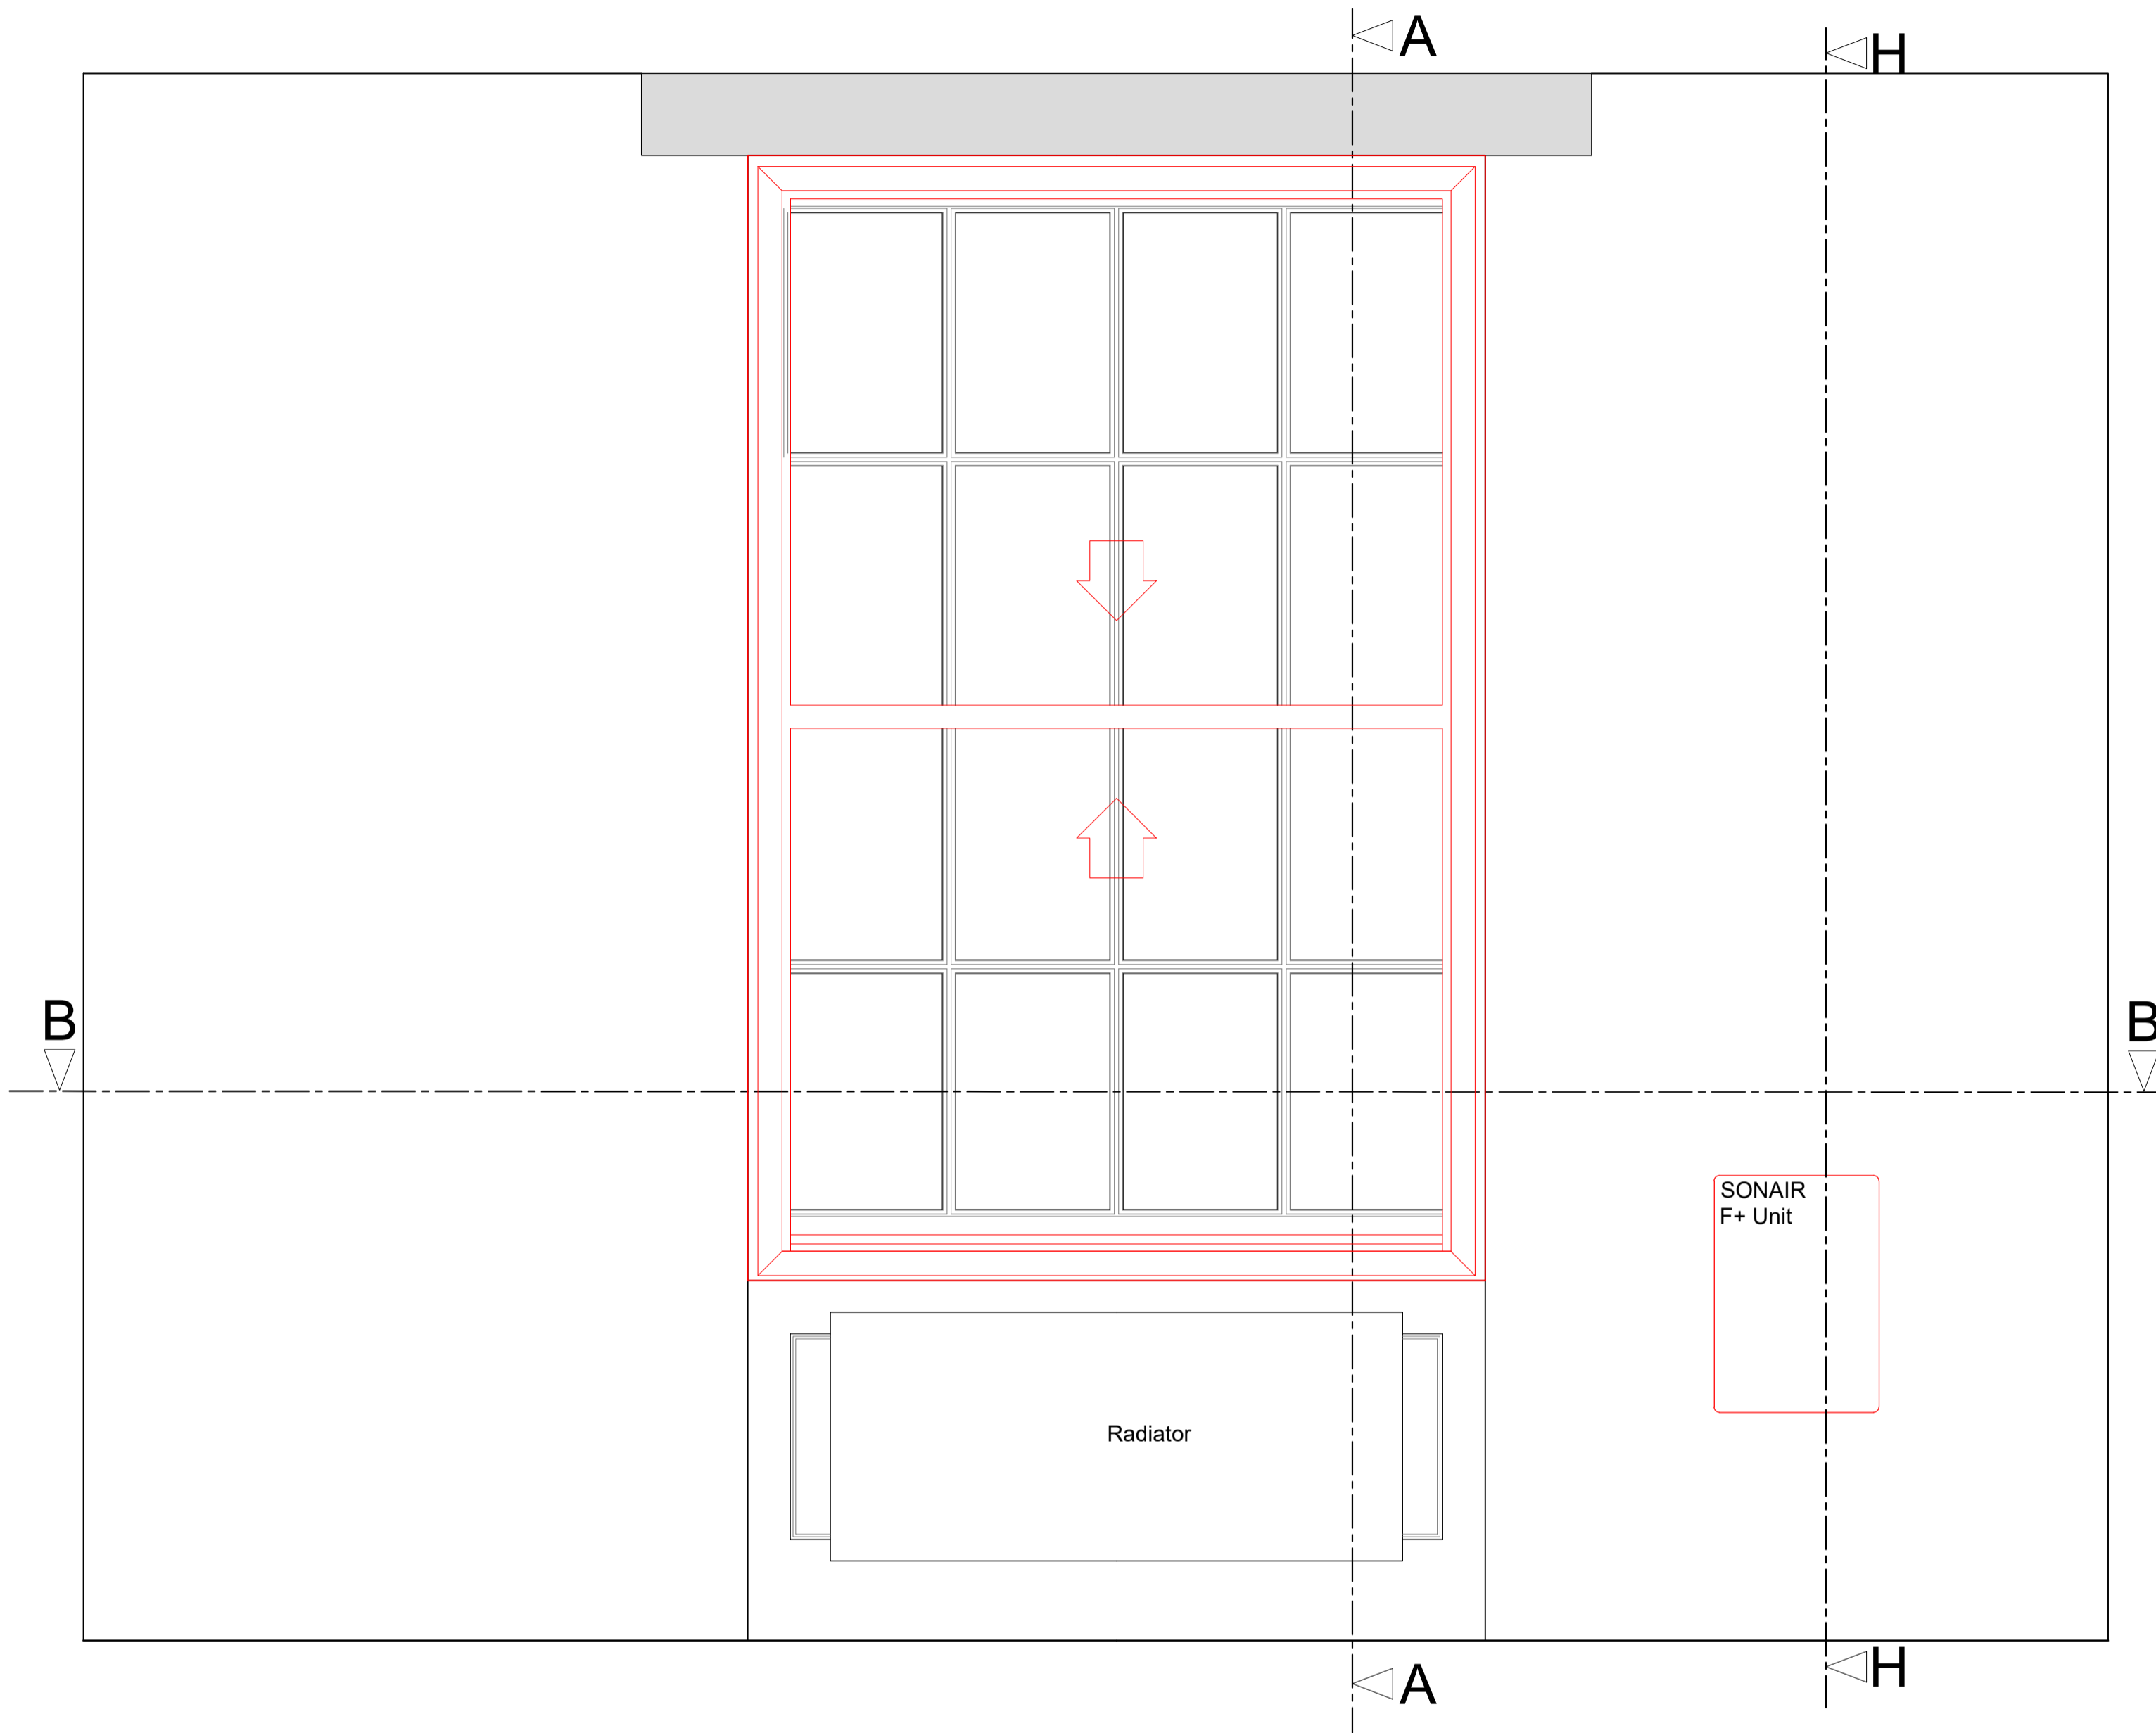


Section A-A through External Wall with Secondary Glazing Installed

Scale: 1:10

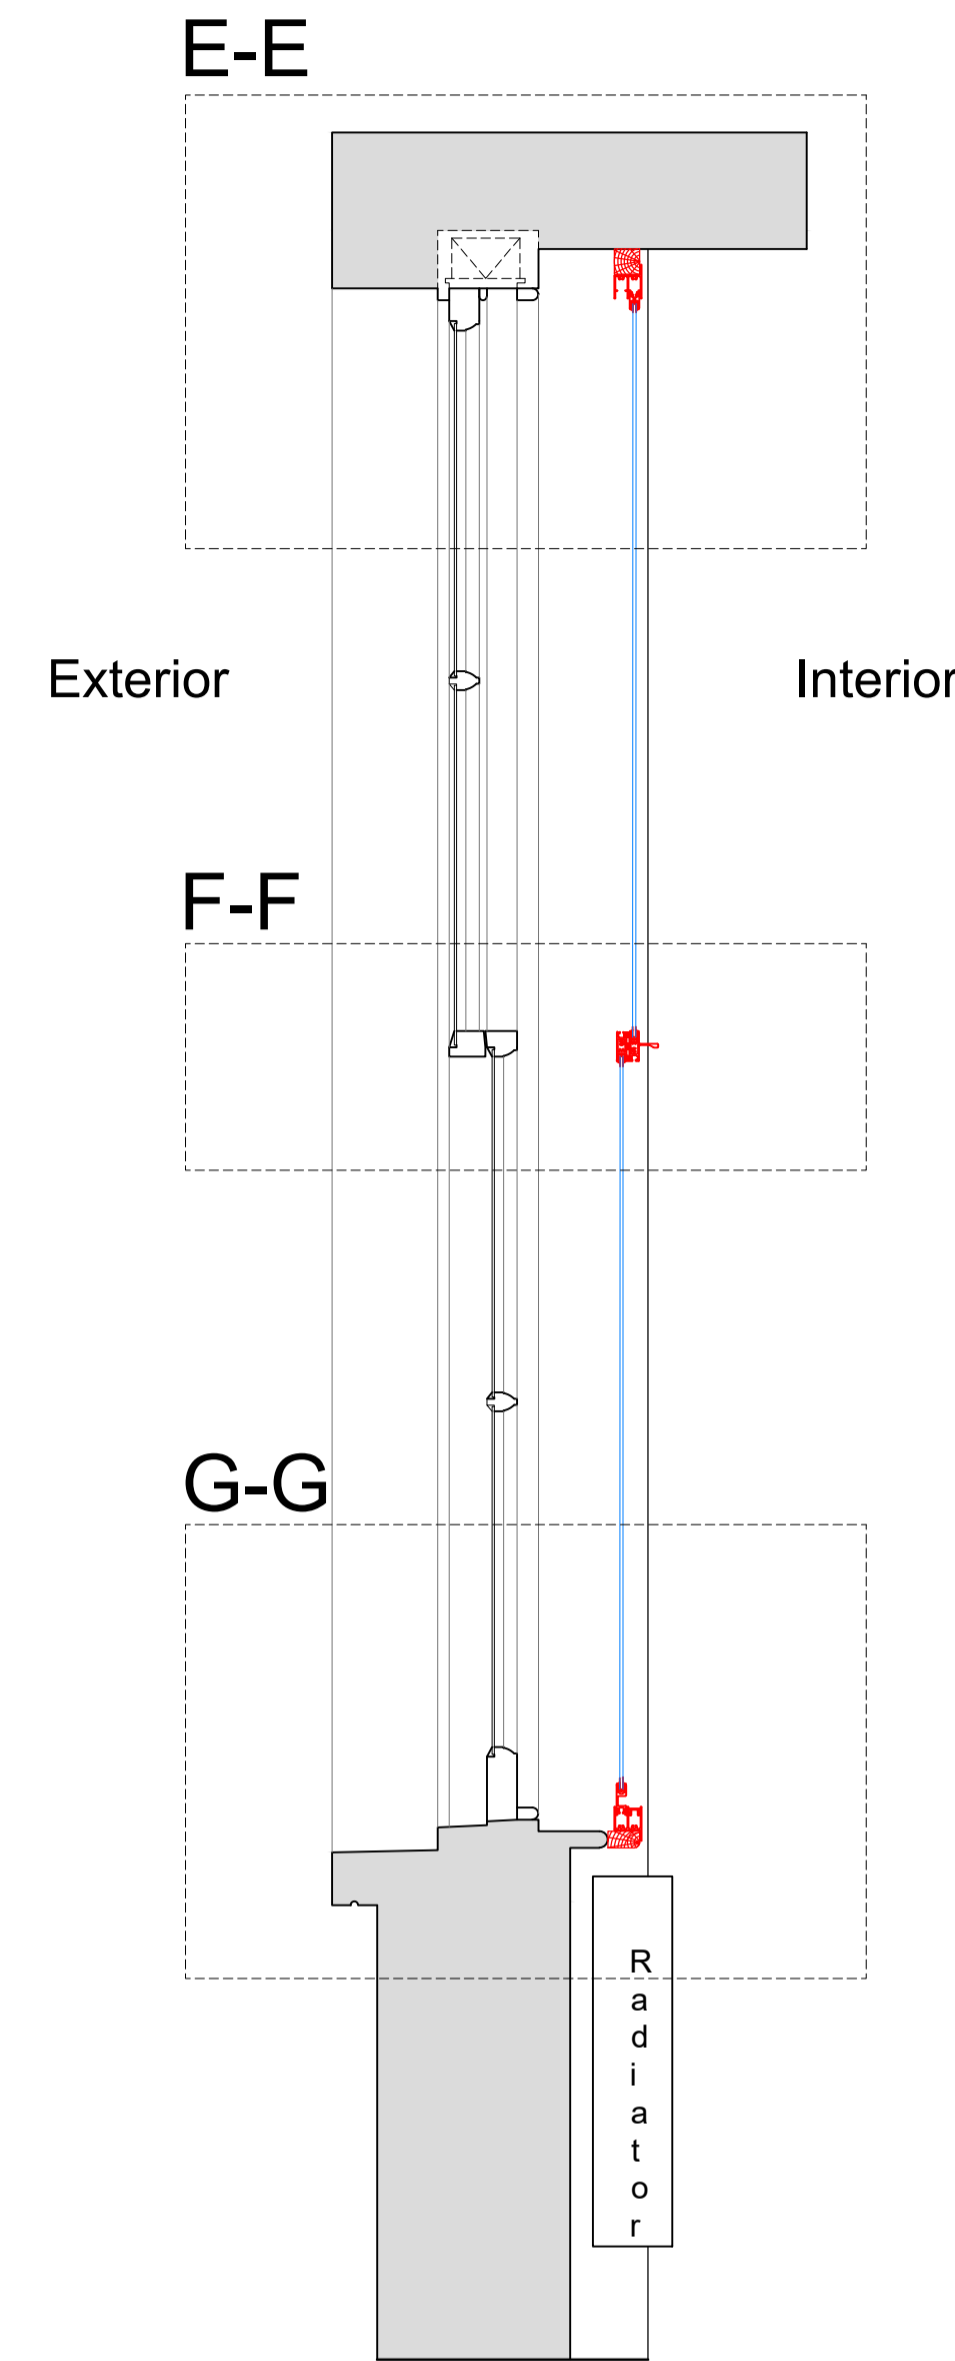


Section H-H through External Wall with Mechanical Ventilation Installed

Scale: 1:10

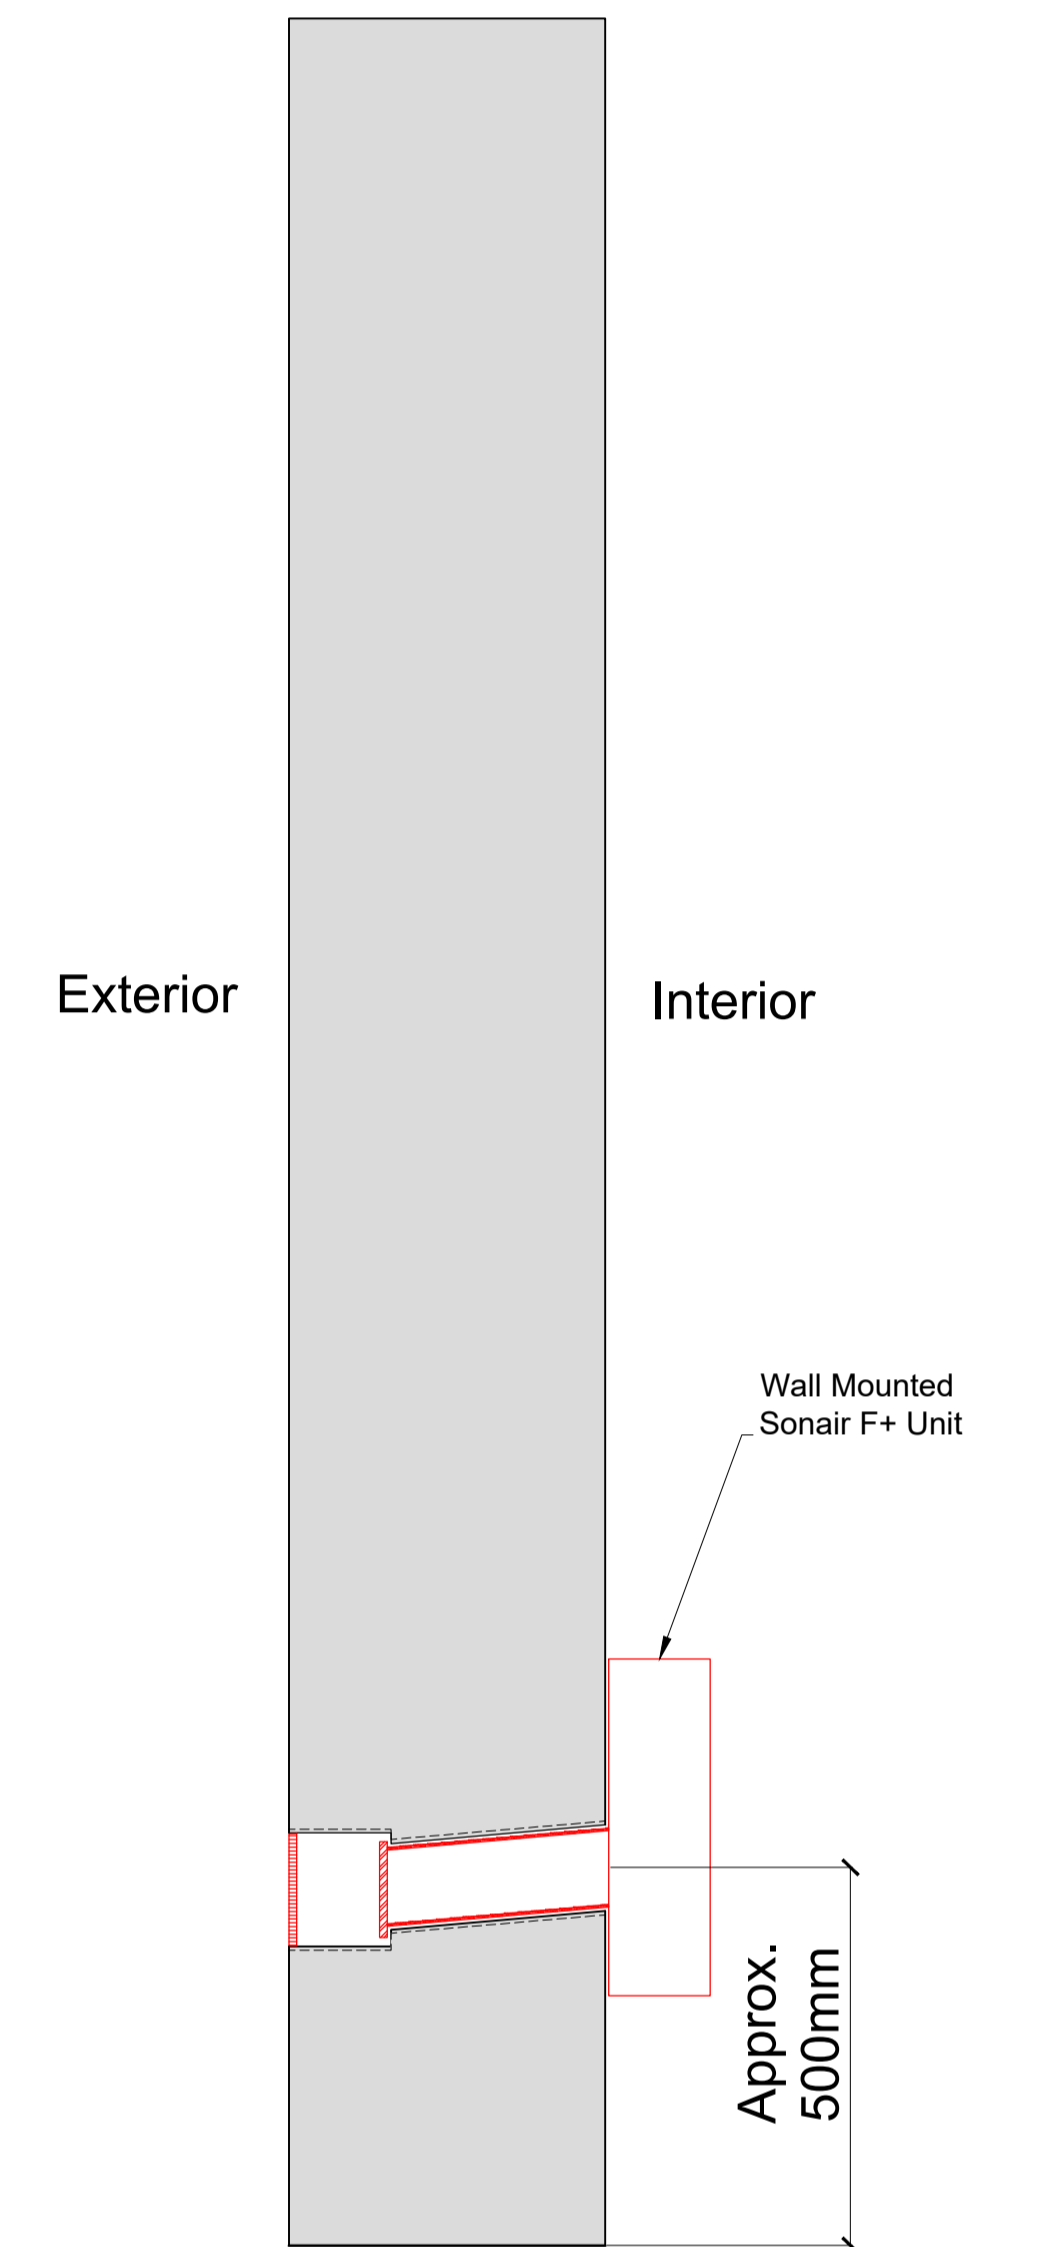


Plan Section B-B with Secondary Glazing Installed

Scale: 1:10

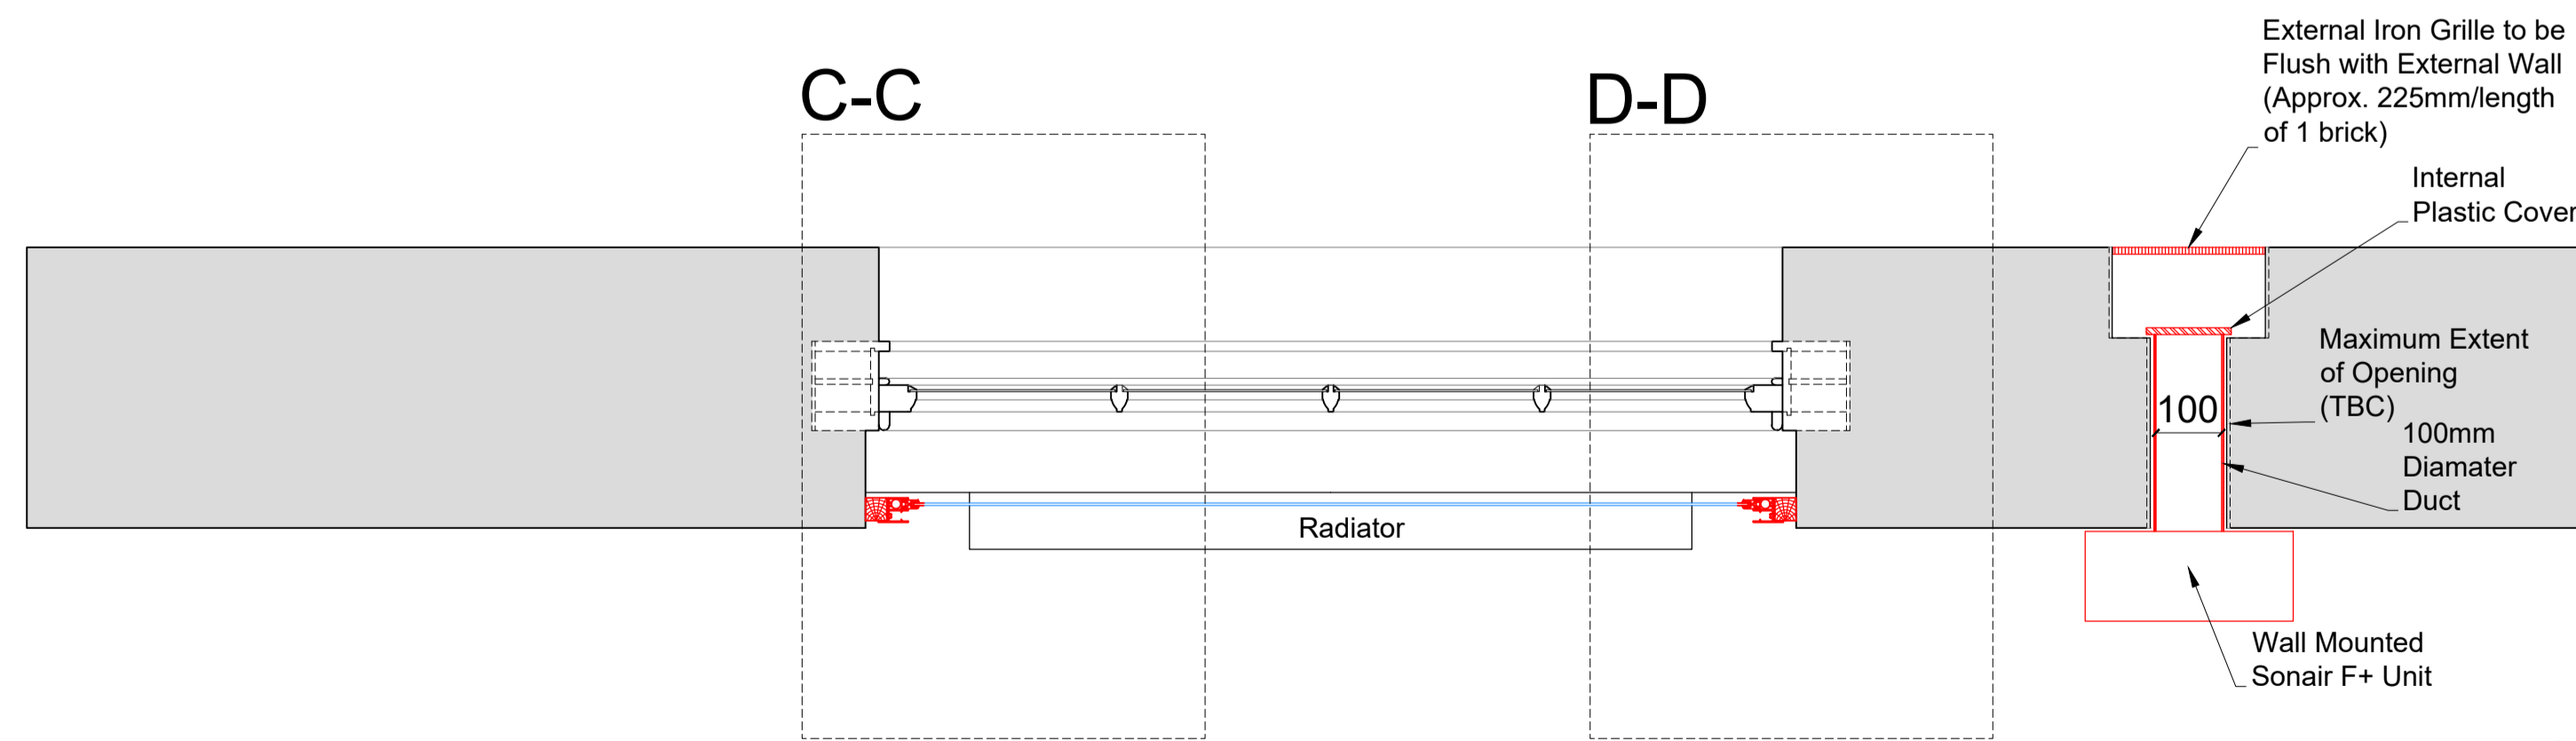

Detail of Sonair Unit

Scale: 1:5

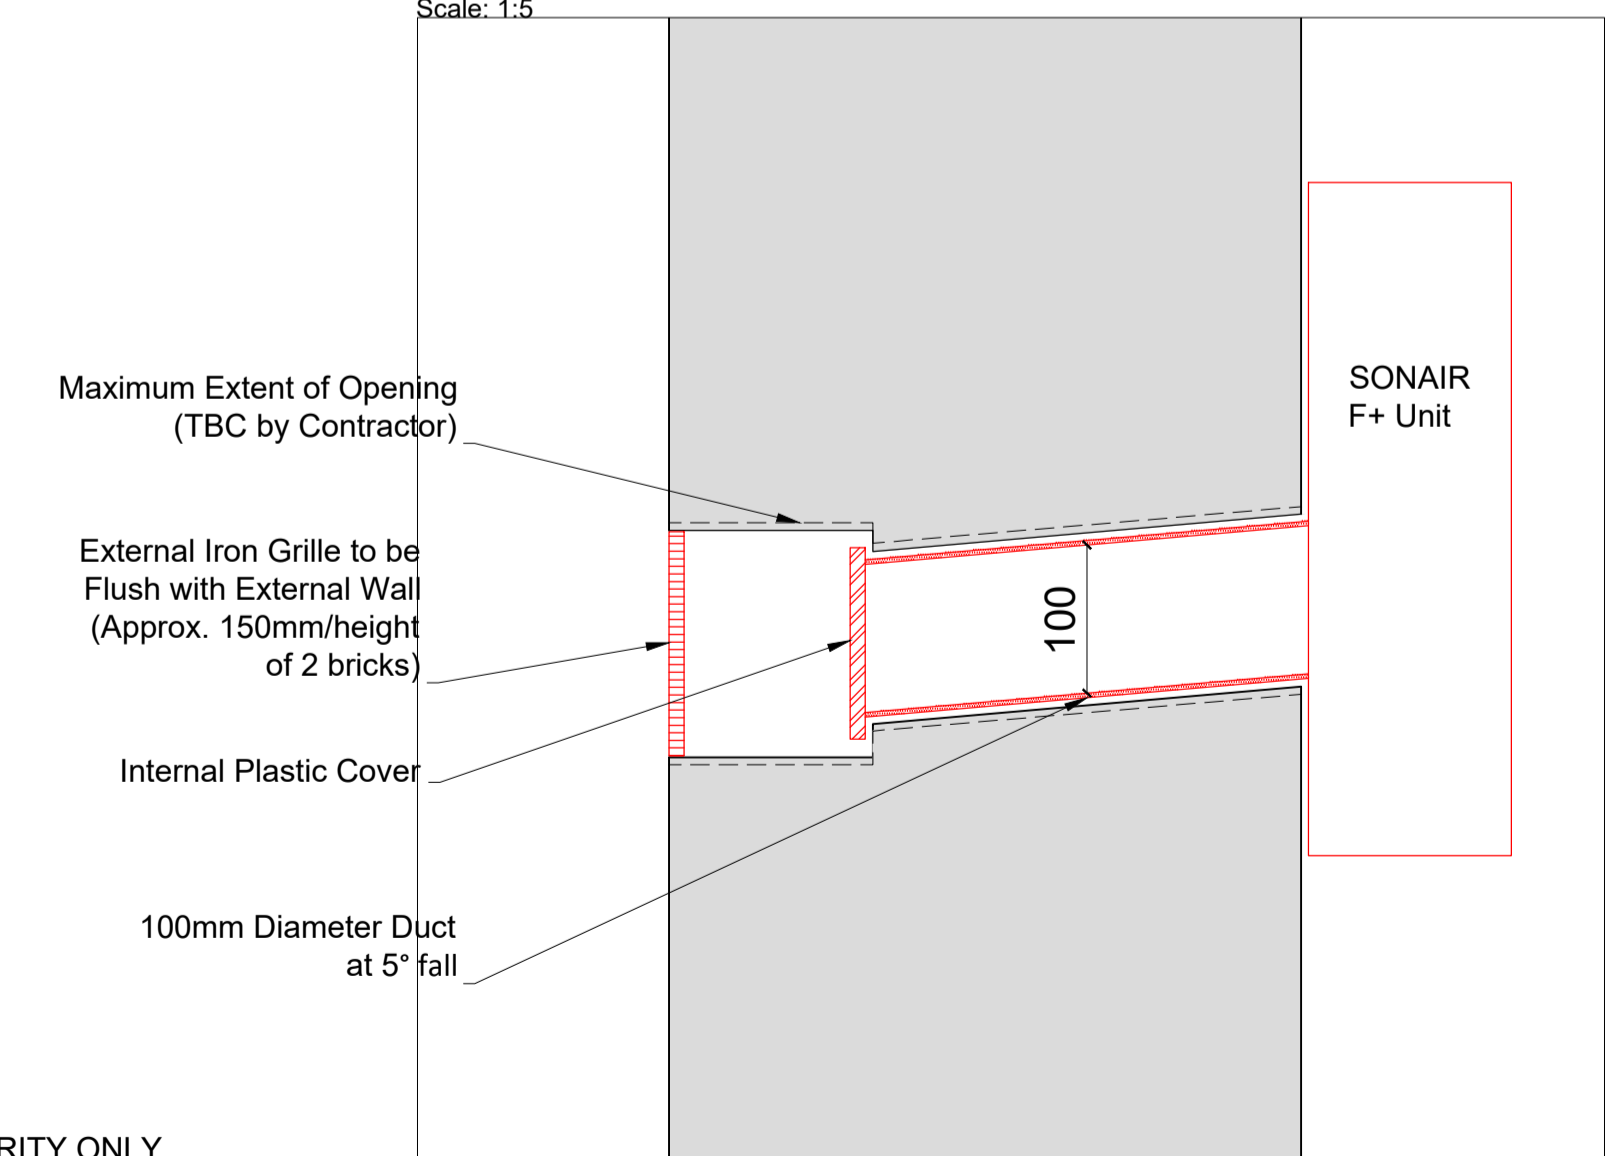

SECONDARY GLAZING SHOWN IN RED FOR VISUAL CLARITY ONLY

Revision	Date	Amendment
1.0	22-02-2021	Issued for listed building consent Application

Do not reproduce this drawing without written permission  
All dimensions are in millimetres unless stated otherwise

**HS2**

High Speed (HS2) Limited  
1st-3rd Floor  
The Podium  
1 Eversholt Street  
London NW1 2DN

**COSTAIN SKANSKA**

Costain Skanska Joint Venture  
9th Floor  
The Tower  
1 Eversholt Street  
London NW1 2DN

Site Address:  
56 Delancey Street, London NW1


Drawing Title:  
Ground Floor - Bedroom: PROPOSED Secondary Glazing Details - Sheet 2 of 3

Drawn by: AP & PB  
Checked by: AP  
Presentation Scale: as shown @ A1


Date: 07-05-2019  
Drawing No: WPI P066 NI - 56 DeS-PR-GF-J-02.1  
Revision: 1.0

Drawing Not For Construction


Section C-C  
Scale: 1:5 on A1

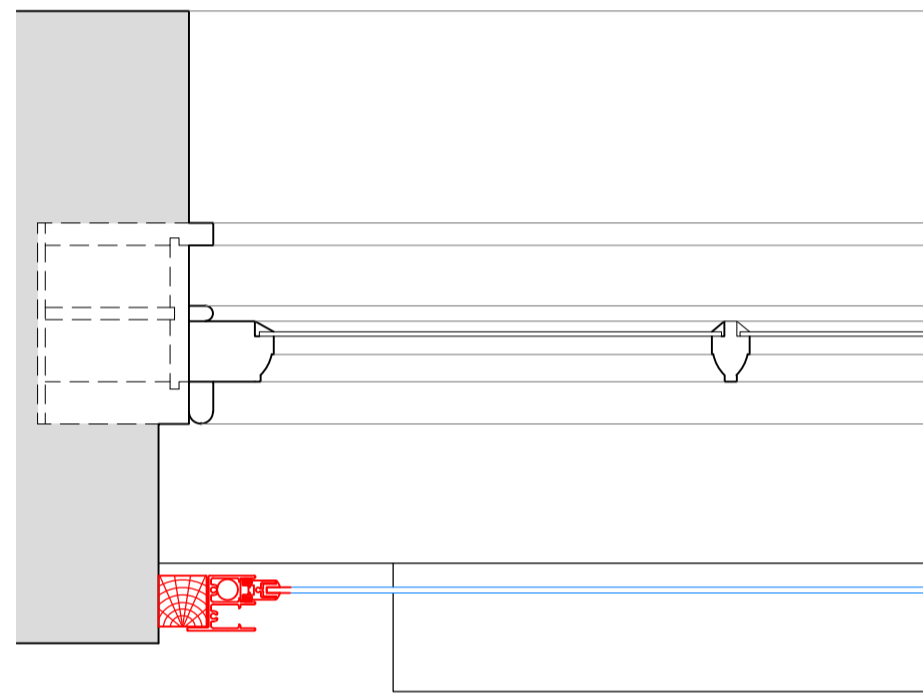


Section D-D  
Scale: 1:5 on A1

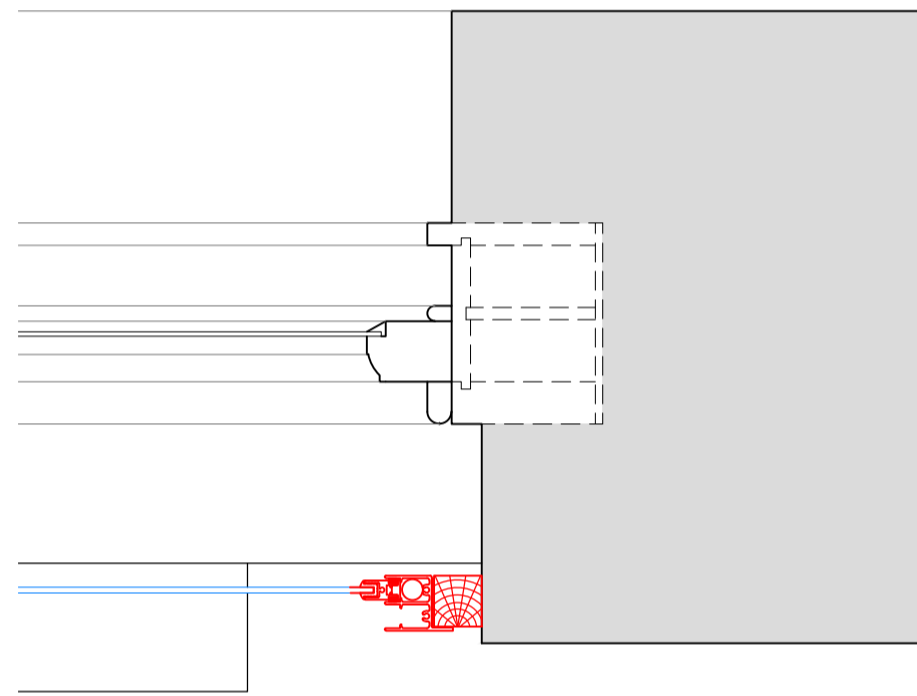


Section E-E  
Scale: 1:5 on A1

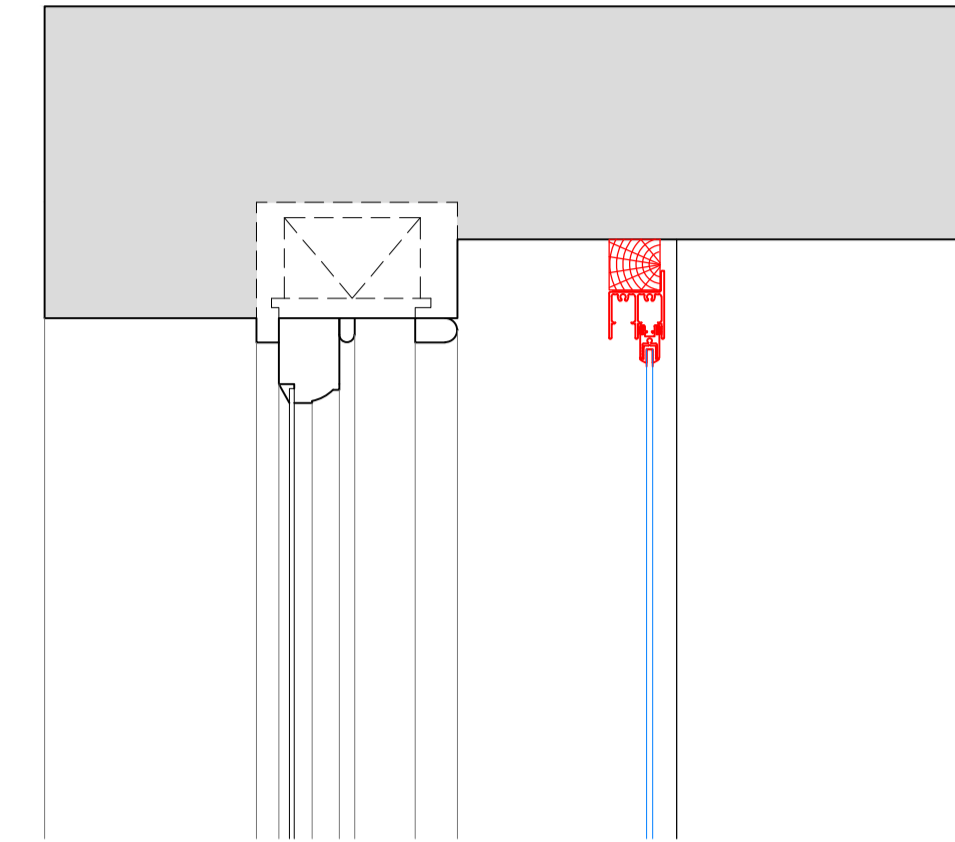

Section F-F  
Scale: 1:5 on A1

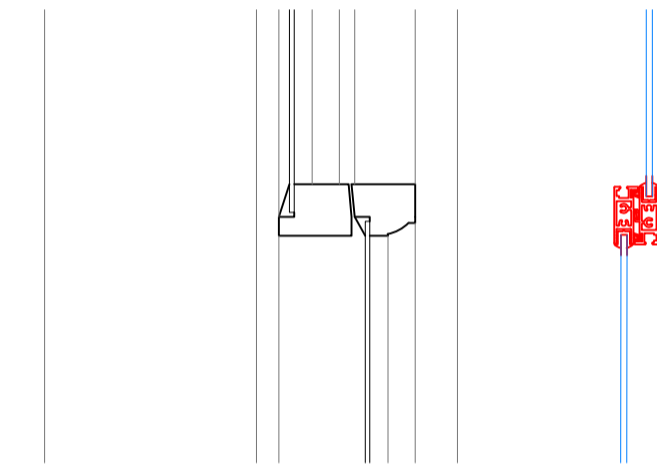

Section G-G  
Scale: 1:5 on A1

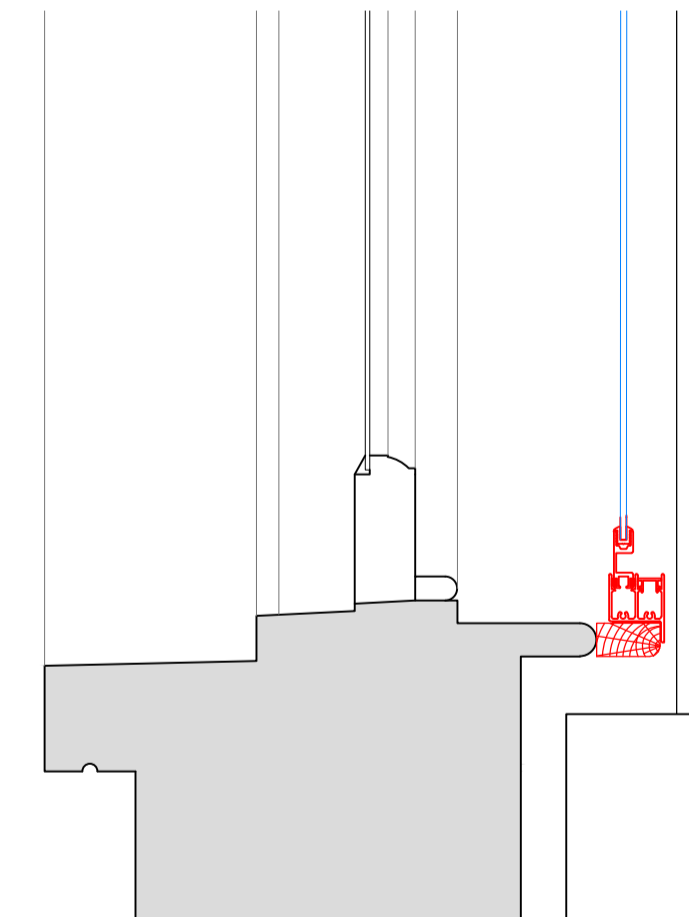

SECONDARY GLAZING SHOWN IN RED FOR VISUAL CLARITY ONLY

Revision	Date	Assessment
1.0	22-02-2021	Issued for listed building consent Application

Do not reproduce this drawing without written permission  
All dimensions are in millimetres unless stated otherwise

Drawing Not For Construction

**HS2**

High Speed (HS2) Limited  
1st-3rd Floor  
The Podium  
1 Eversholt Street  
London NW1 2DN

**COSTAIN SKANSKA**

Costain Skanska Joint Venture  
9th Floor  
The Tower  
1 Eversholt Street  
London NW1 2DN


Site Address:  
56 Delacey Street, London NW1

Drawing Title:  
Ground Floor - Bedroom: PROPOSED Secondary Glazing Details -  
Sheet 3 of 3


Drawn by	Primary Drawn by	Secondary Drawn by	Checked by	Presentation Scale
AP & PB	PB	AP	OB	1:5 @ A1

Date	Drawing No.	Revision
07-05-2019	WPI P066 NI - 56 DeS-PR-GF-J-02.2	1.0


Internal Room Elevation  
Scale: 1:10

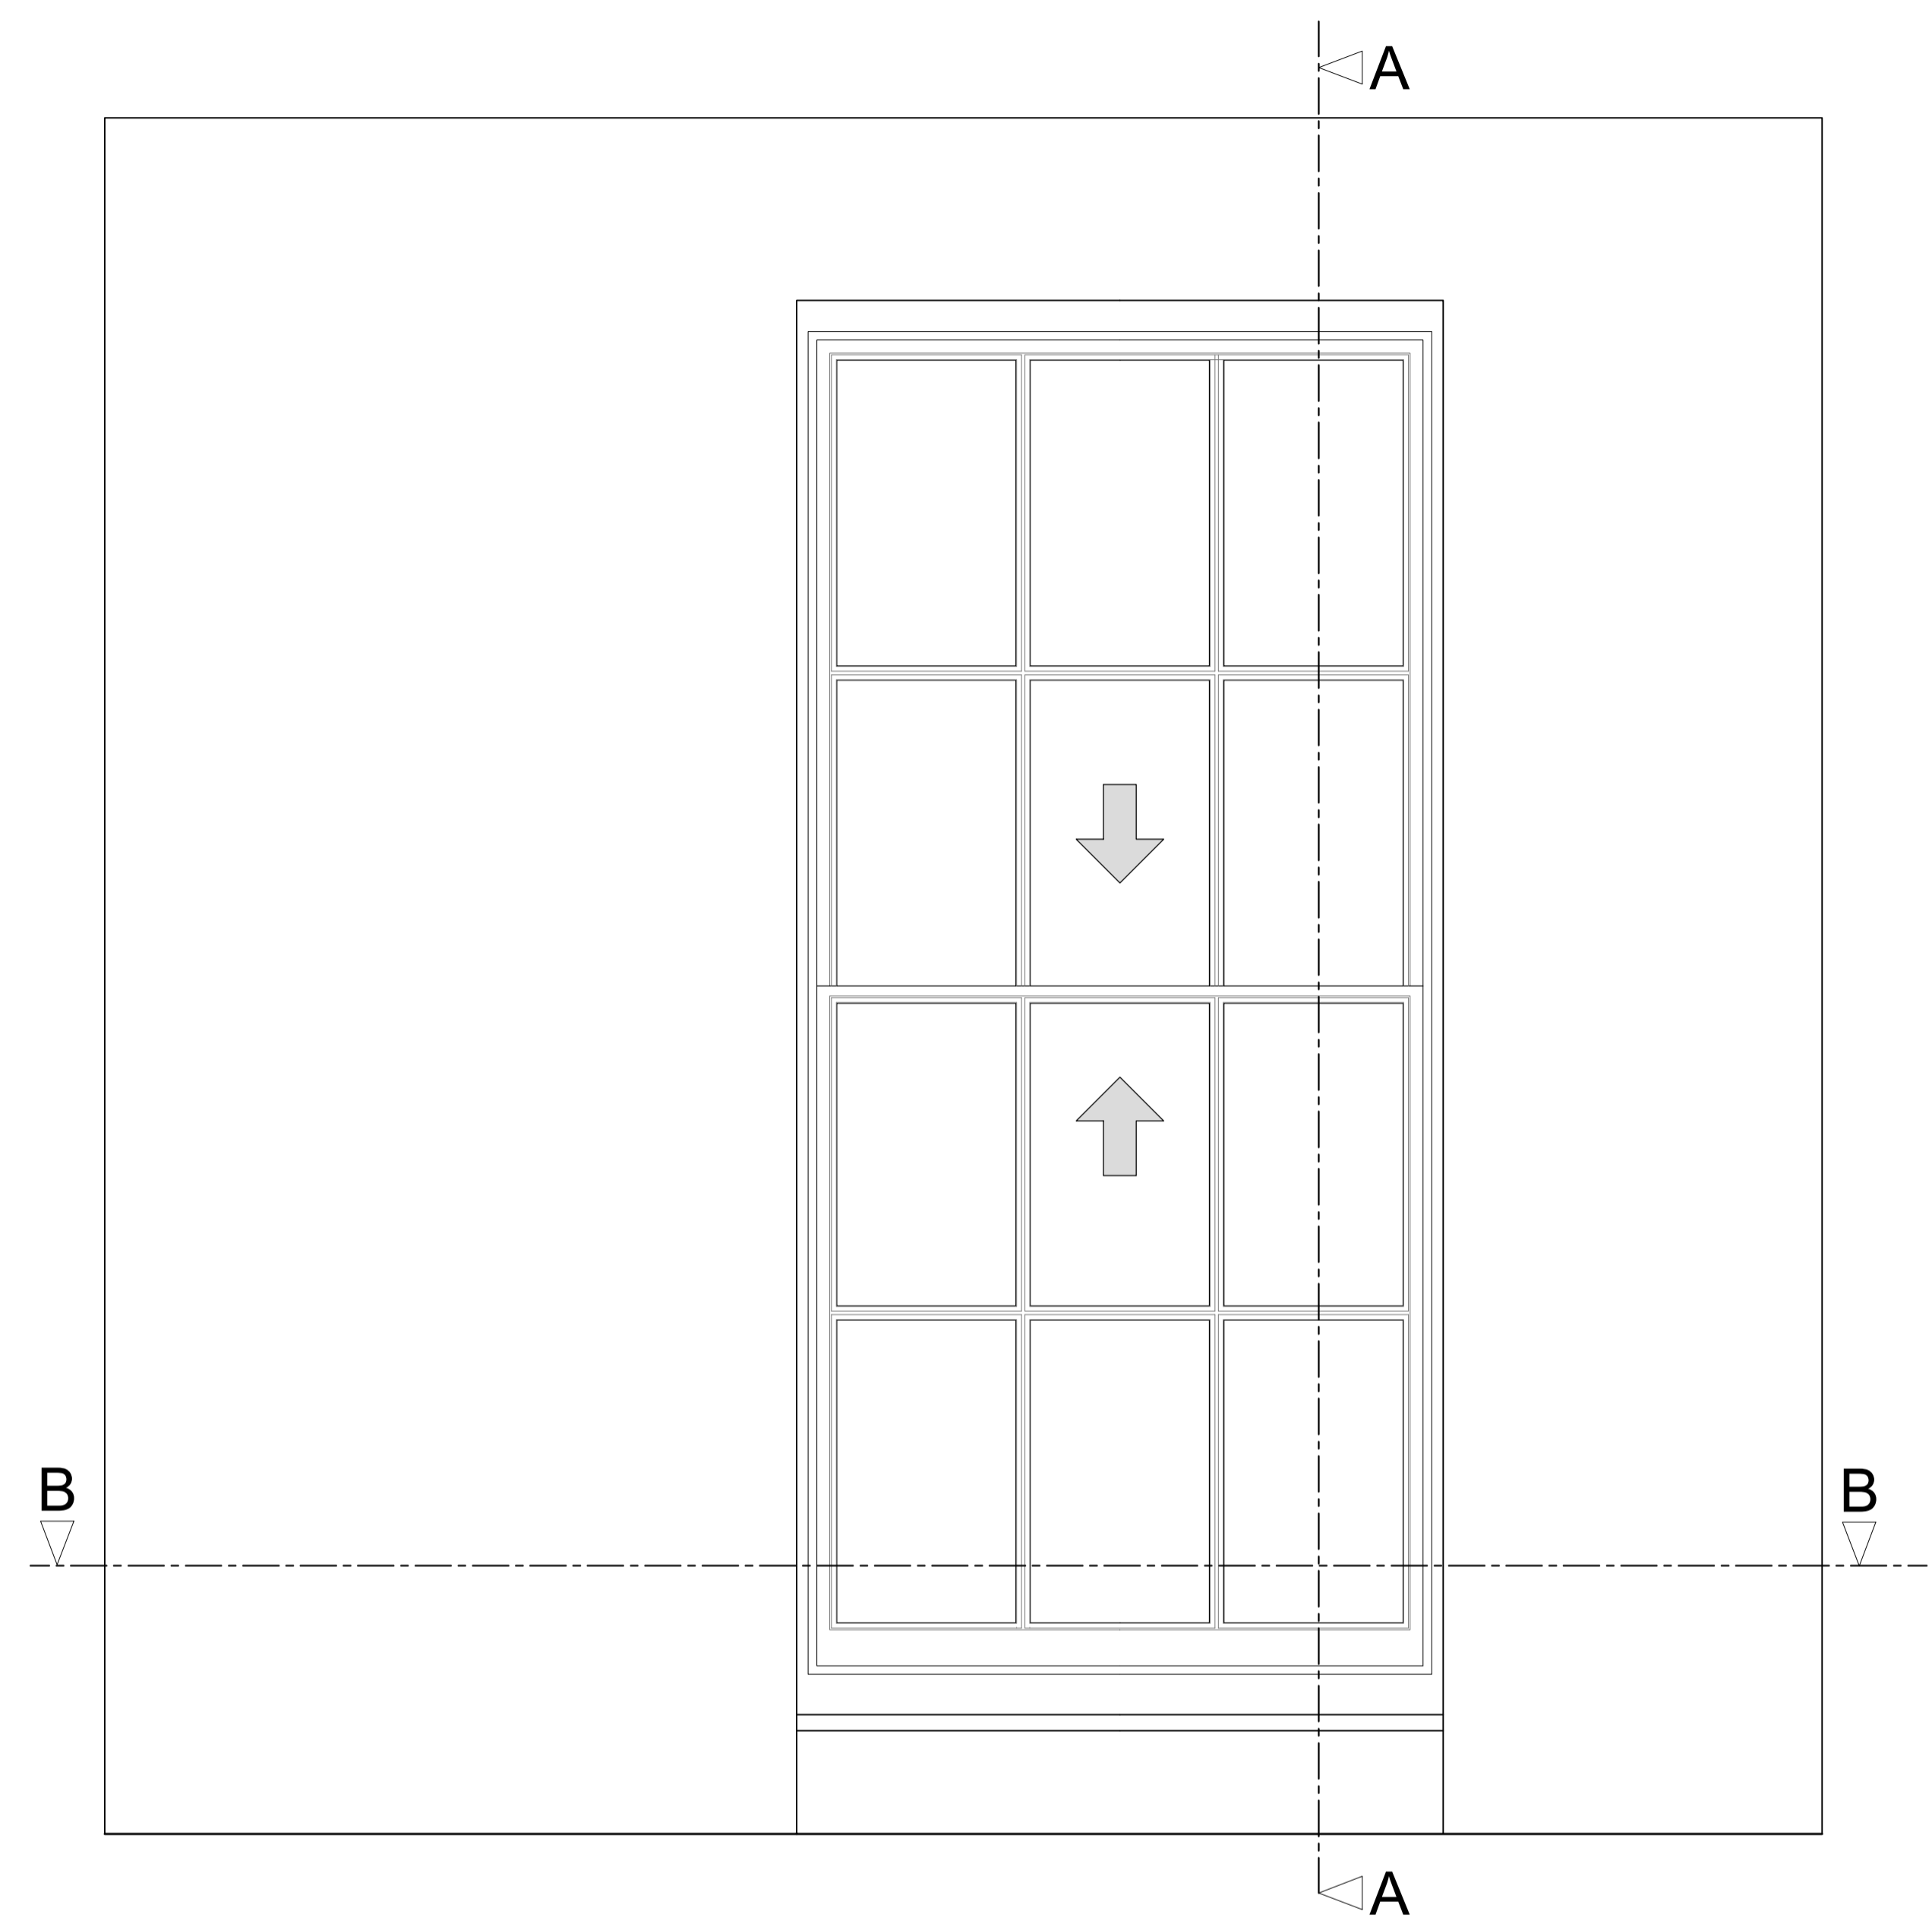

Section A-A through External Wall  
Scale: 1:10

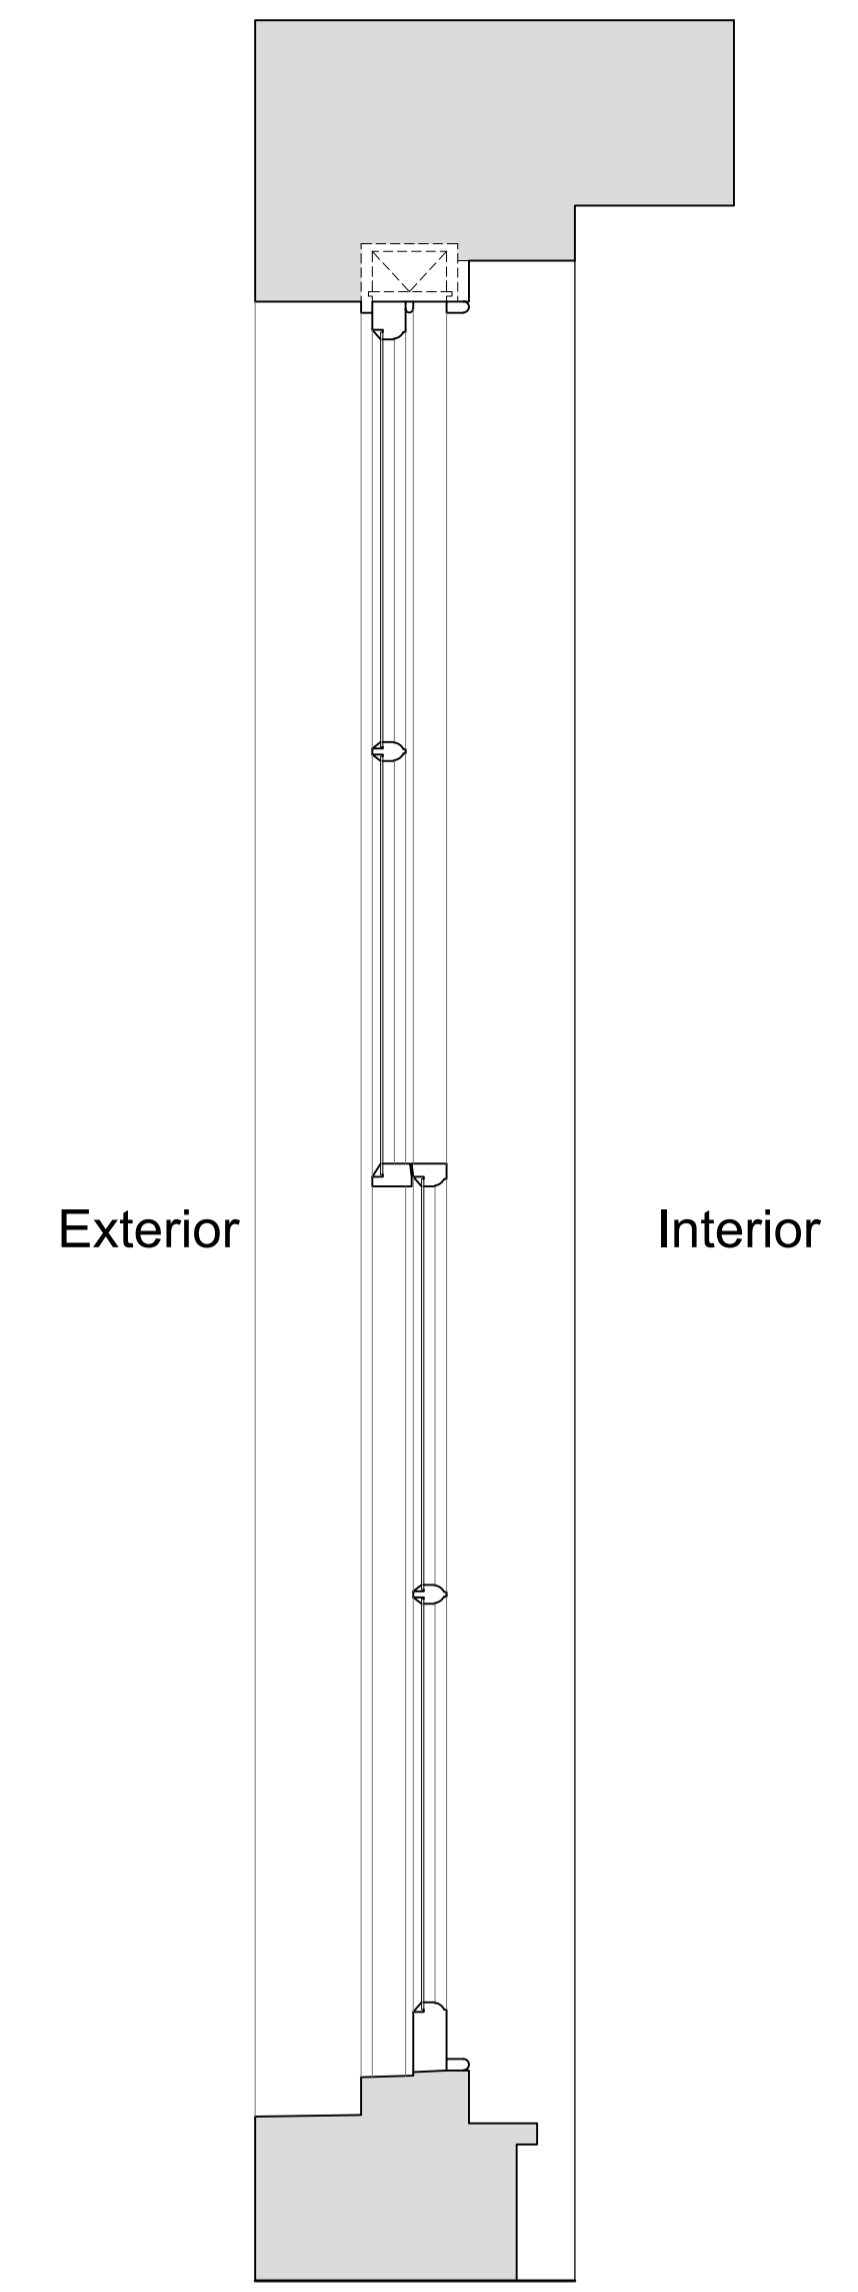

Plan Section B-B  
Scale: 1:10

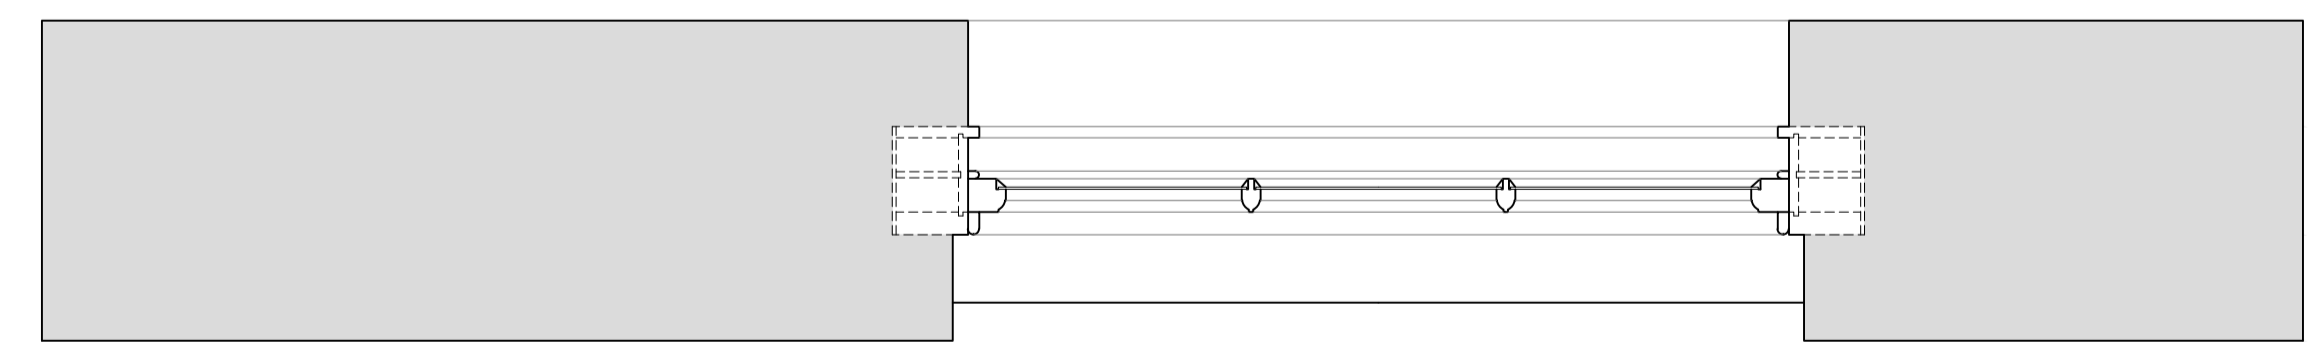

Revision	Date	Assessment
1.0	22-02-2021	Issued for listed building consent Application

Do not reproduce this drawing without written permission  
All dimensions are in millimetres unless stated otherwise



High Speed (HS2) Limited  
1st-3rd Floor  
The Podium  
1 Eversholt Street  
London NW1 2DN




Costain Skanska Joint Venture  
9th Floor  
The Tower  
1 Eversholt Street  
London NW1 2DN


Site Address: 56 Delacey Street, London NW1				
Drawing Title: First Floor - Lounge: EXISTING Window Joinery Details - Sheet 1 of 3				
Author: AP & PB	Primary Drawn by: PB	Secondary Drawn by: AP	Checked by: OB	Presentation Scale: as shown @ A1
Date: 07-05-2019	Drawing No: WPI P066 NI - 56 DeS-EX-FF-J-03	Revision: 1.0		

Drawing Not For Construction


Internal Room Elevation with Secondary Glazing Installed  
Scale: 1:10

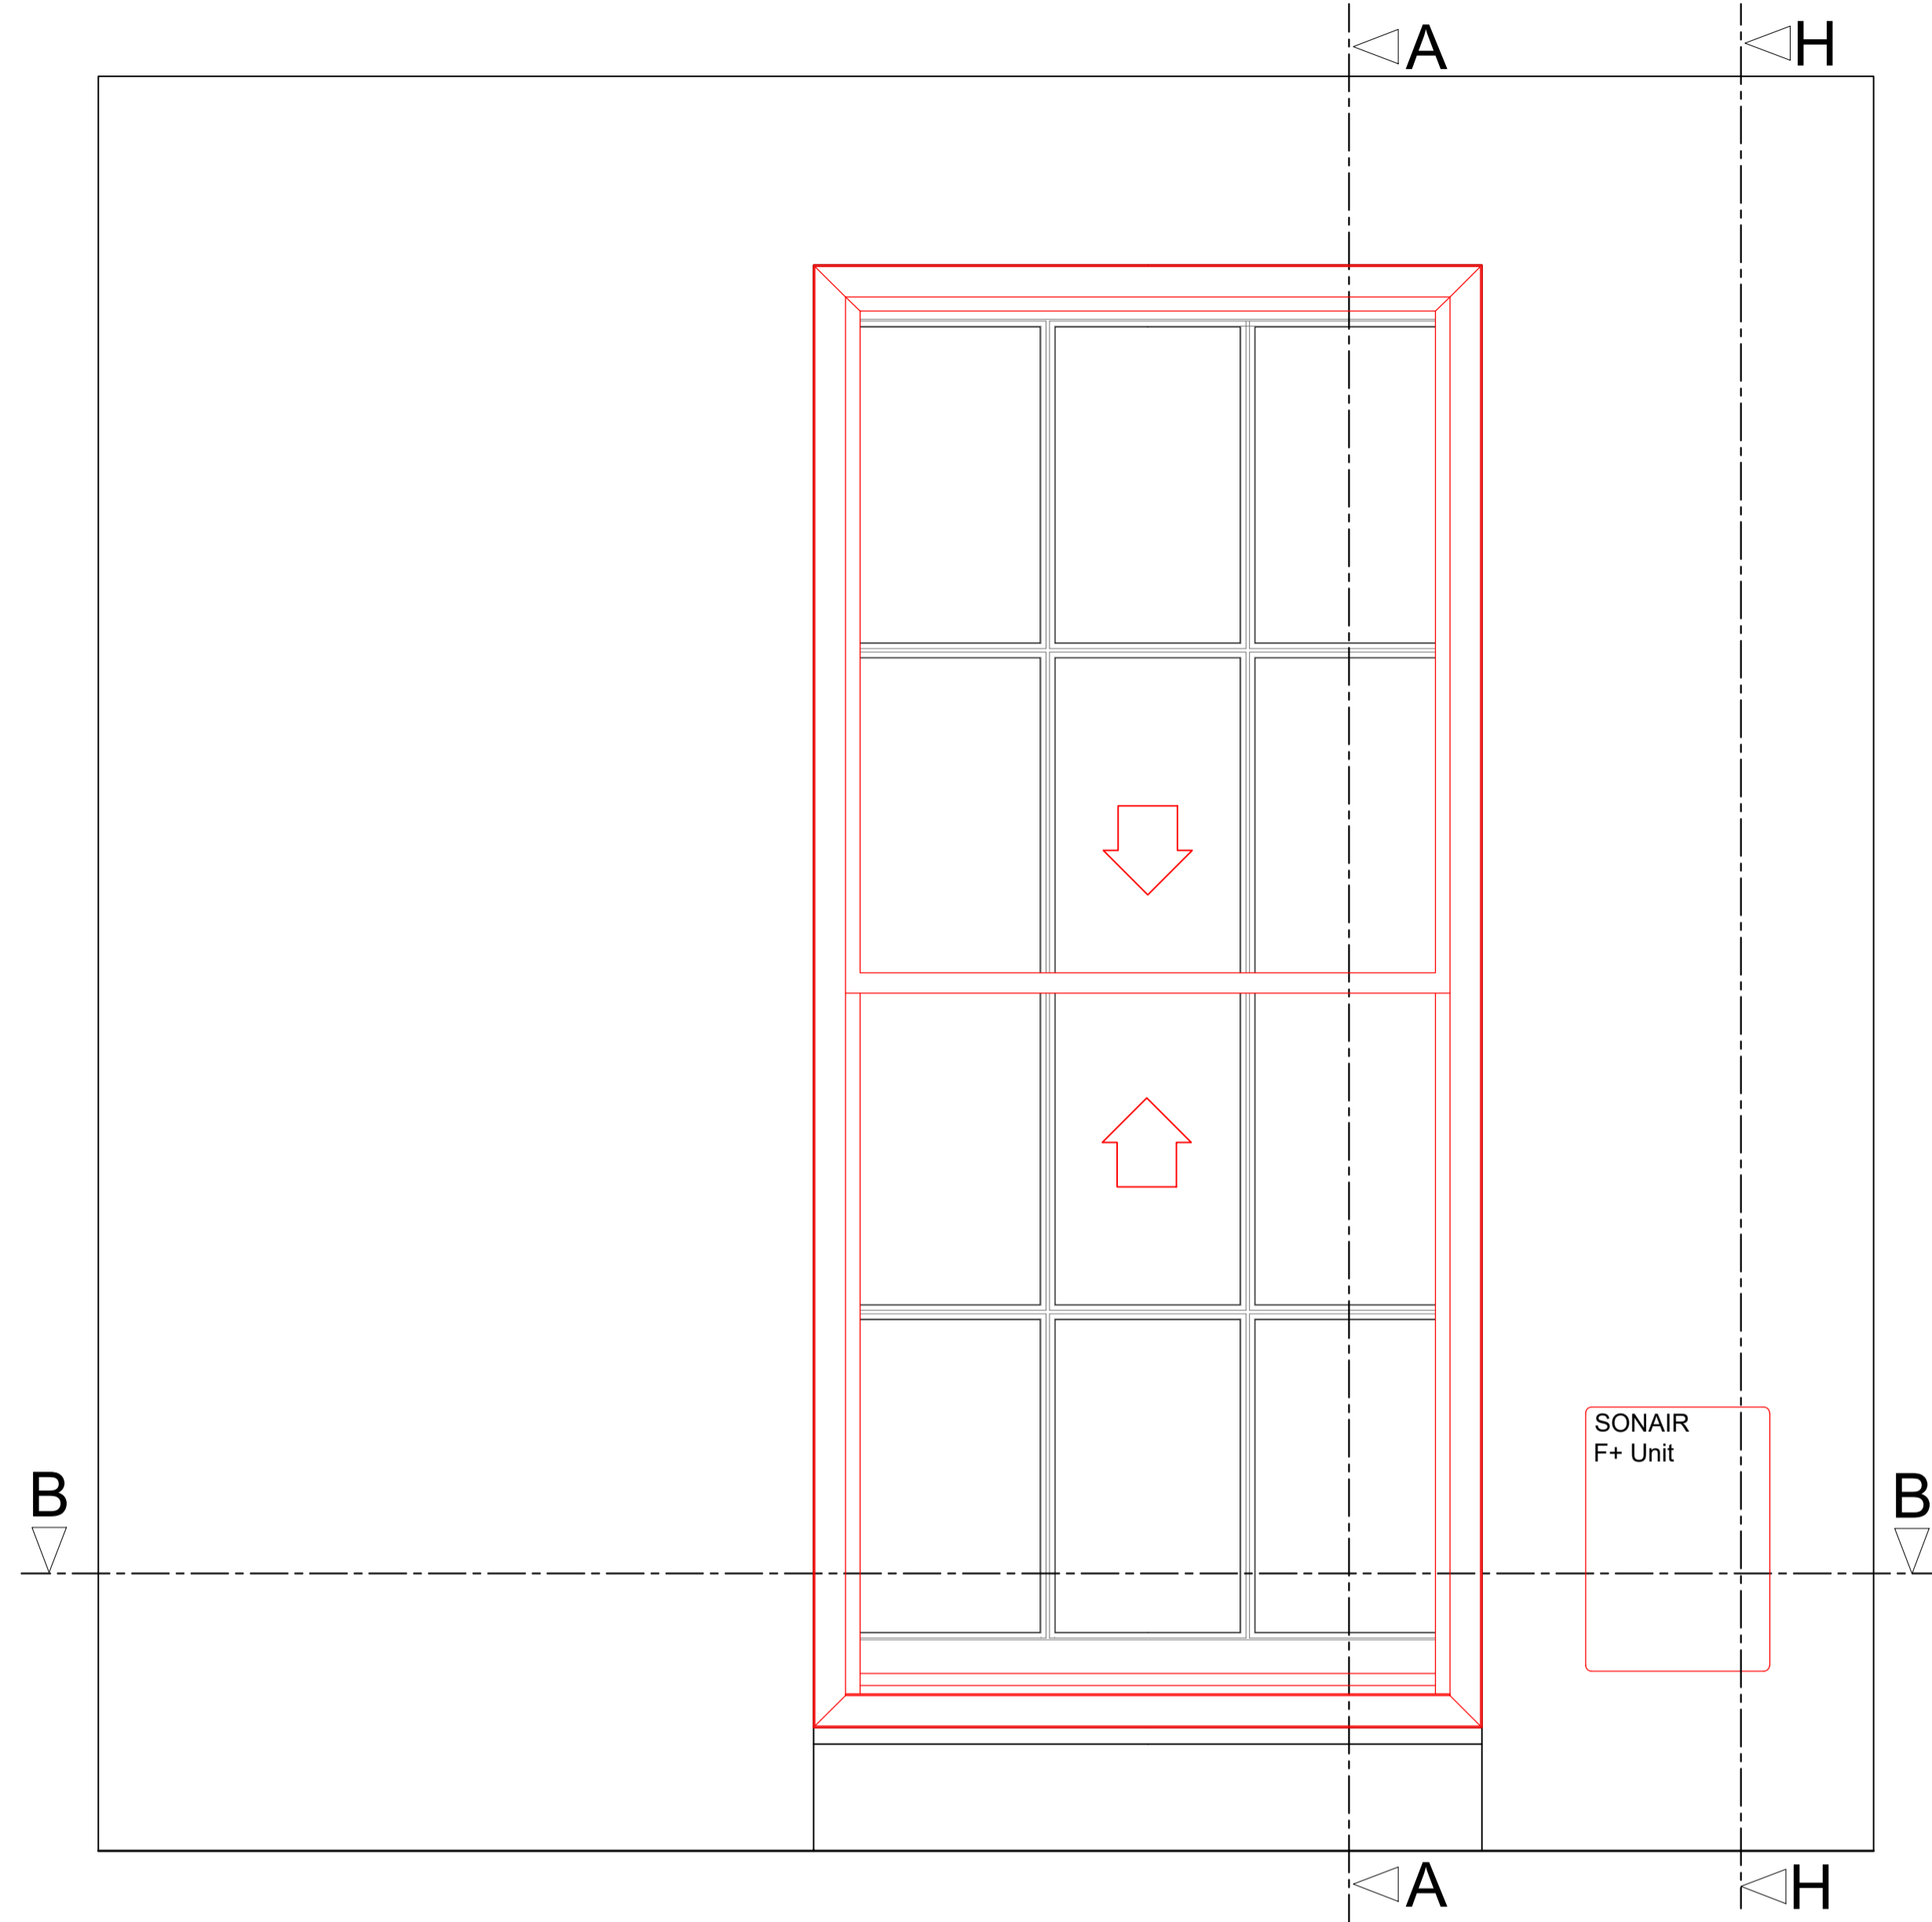


Section A-A through External Wall with Secondary Glazing Installed  
Scale: 1:10

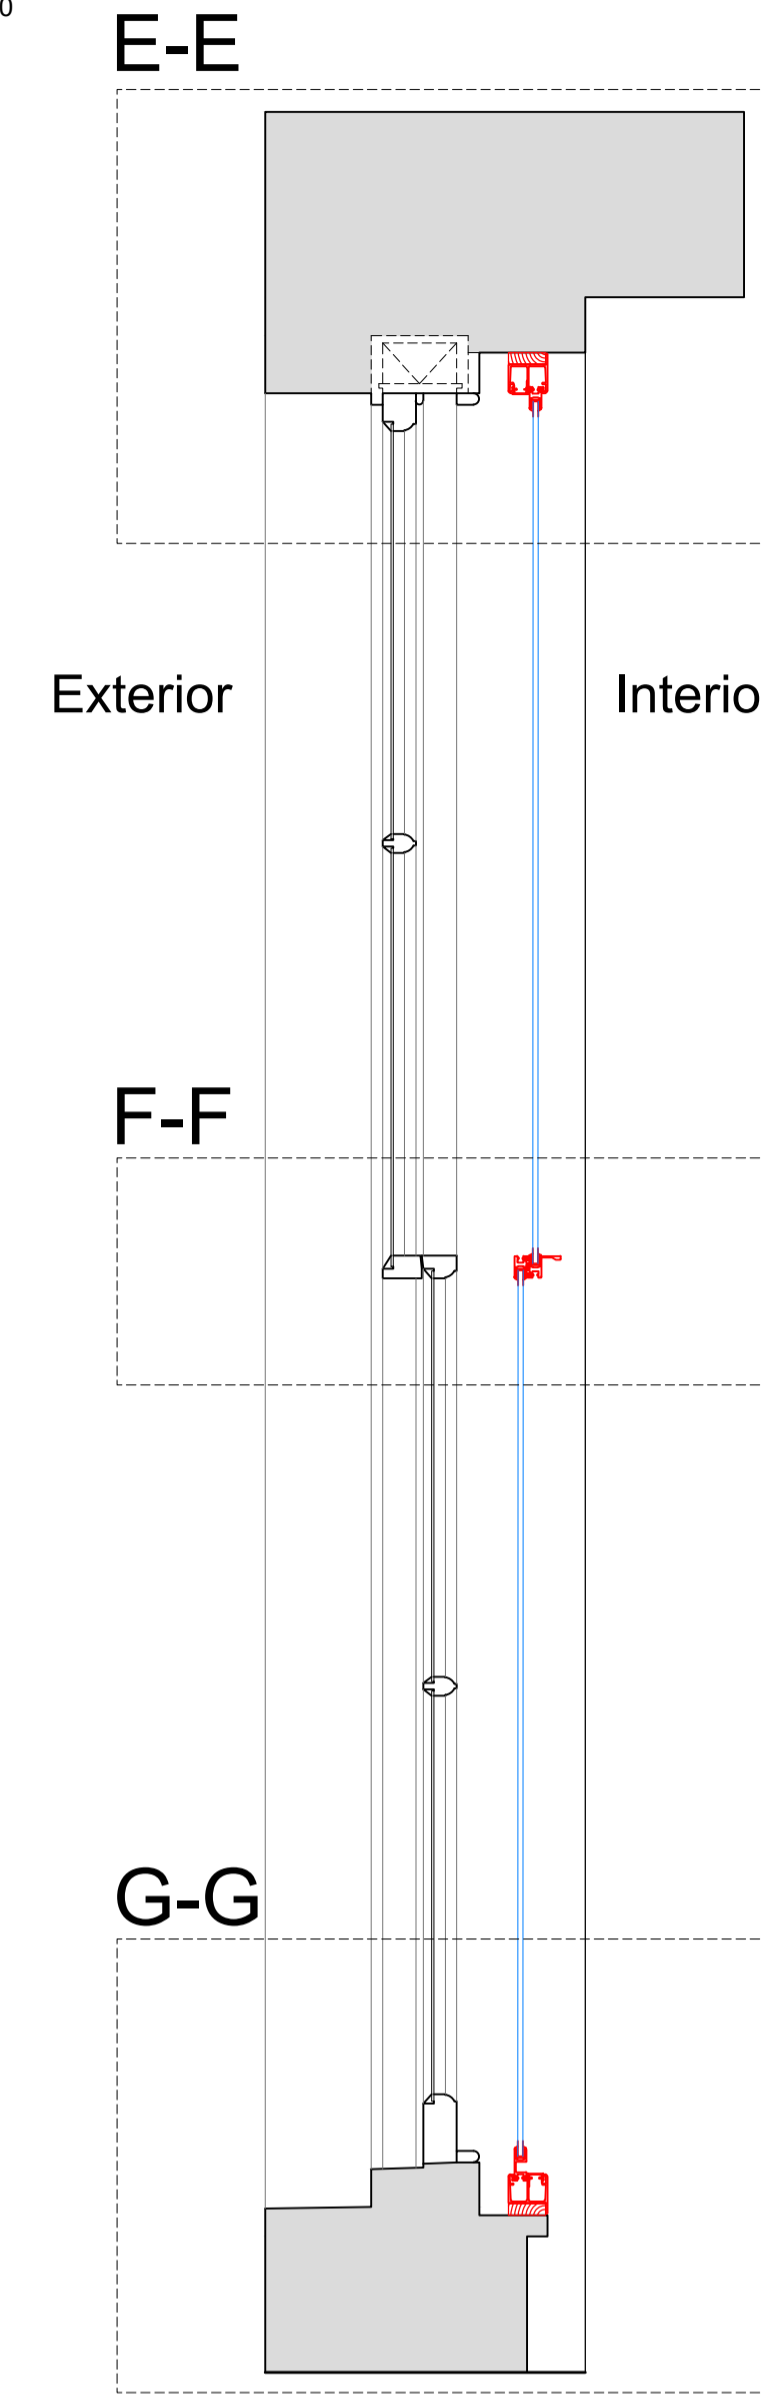


Section H-H through External Wall with Mechanical Ventilation Installed  
Scale: 1:10

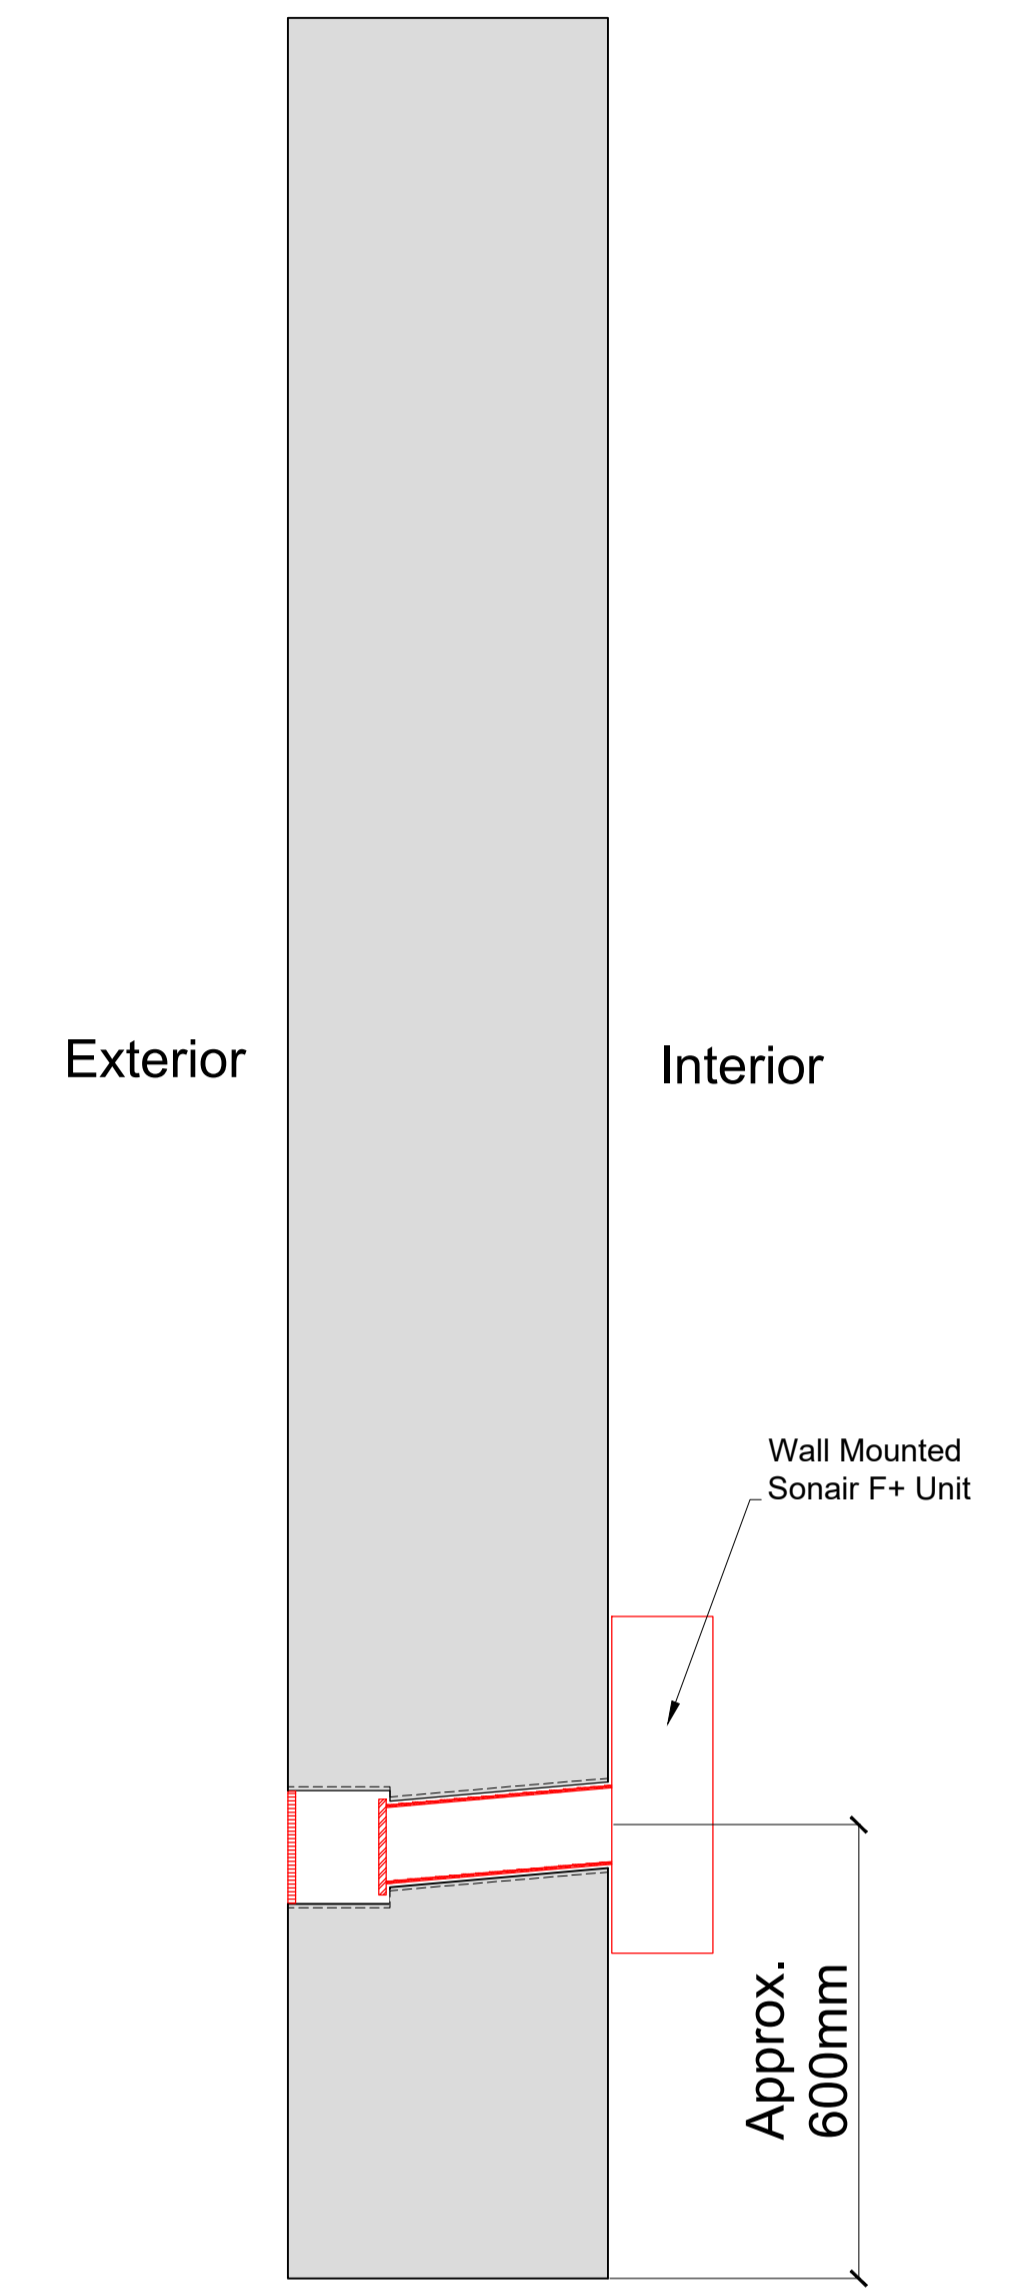

Plan Section B-B with Secondary Glazing Installed  
Scale: 1:10

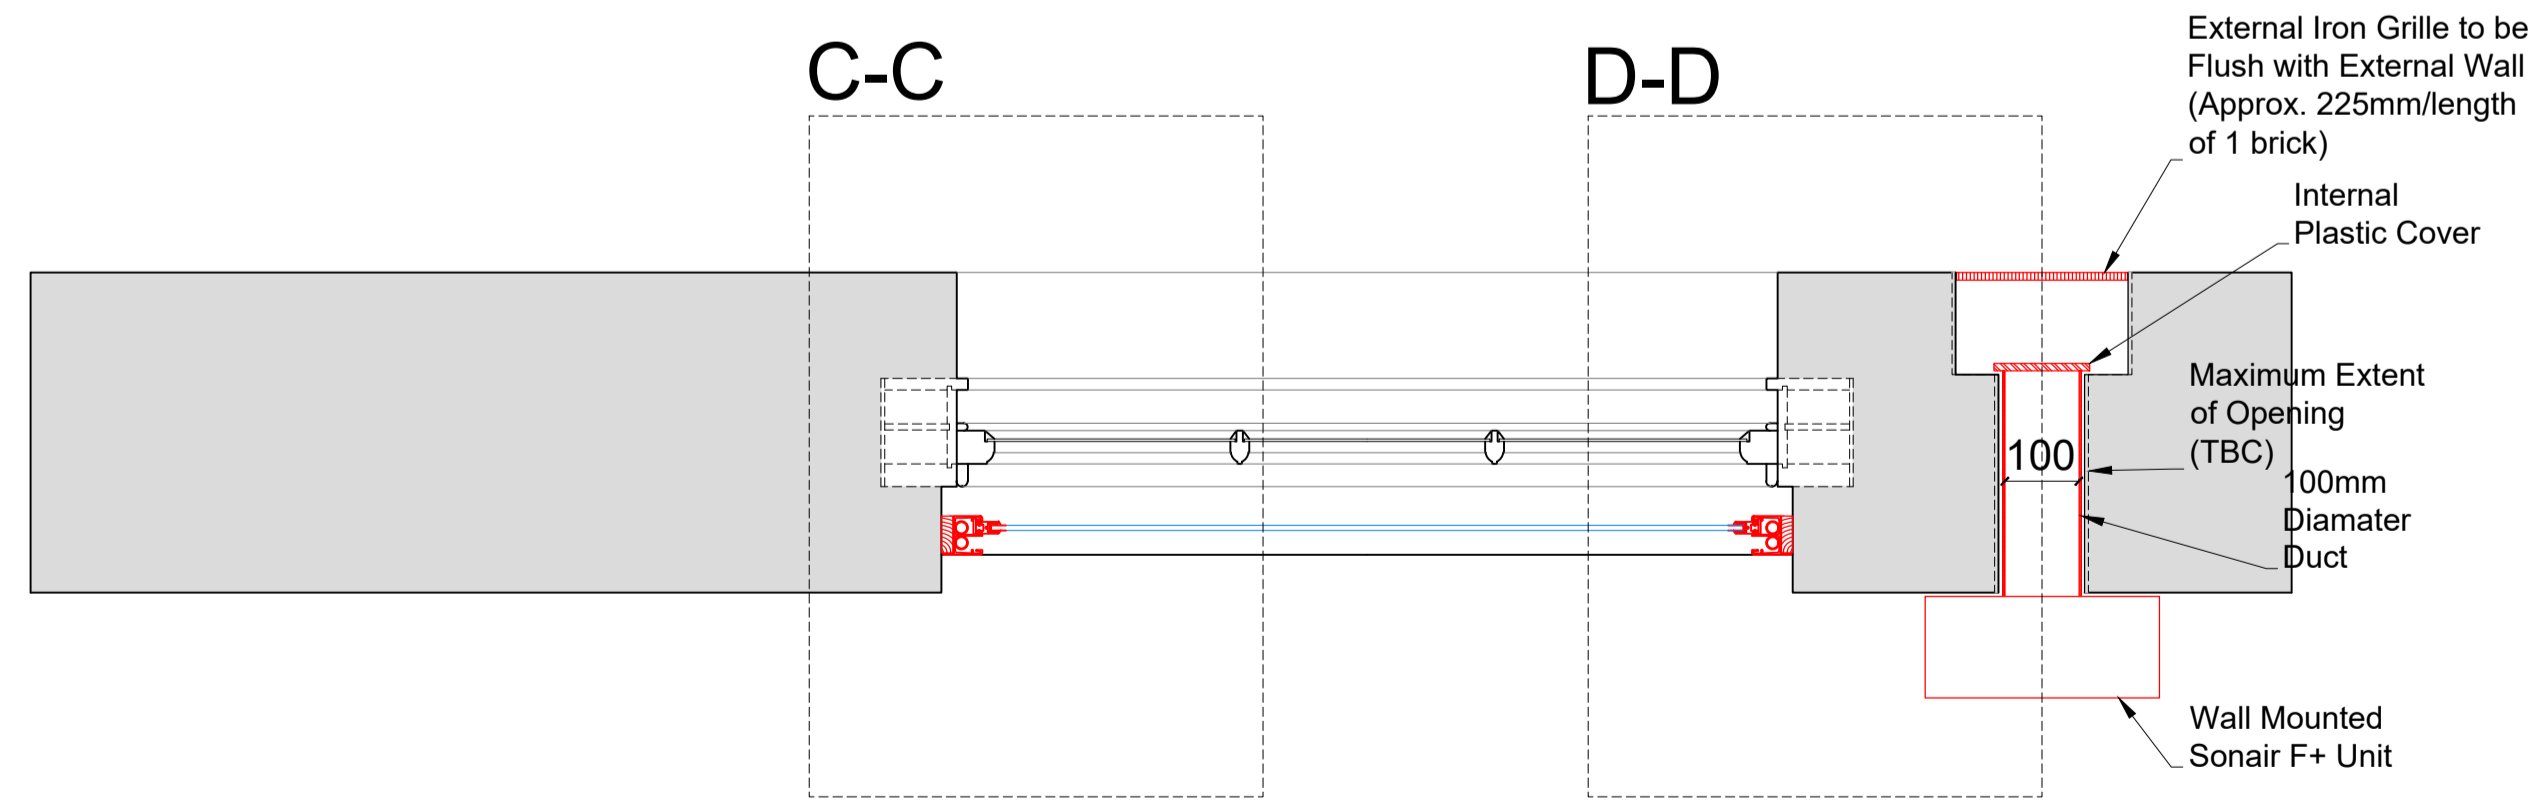

Detail of Sonair Unit  
Scale: 1:5

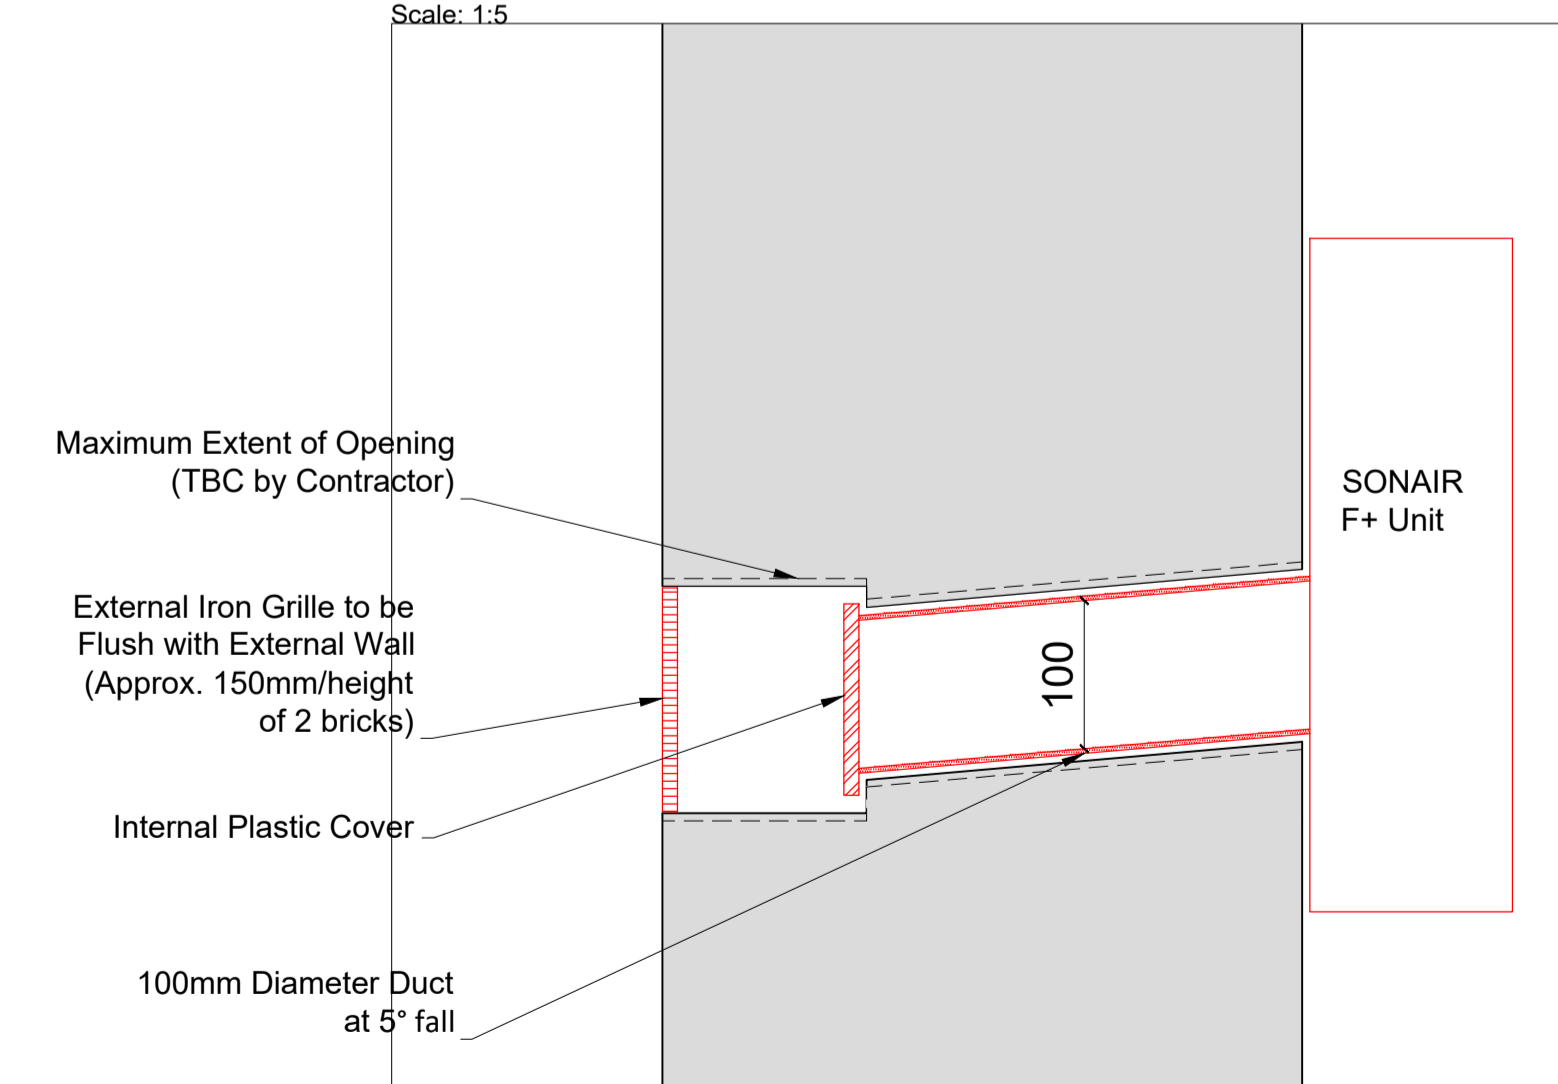

SECONDARY GLAZING SHOWN IN RED FOR VISUAL CLARITY ONLY

Revision	Date	Amendment
1.0	22-02-2021	Issued for listed building consent Application

Do not reproduce this drawing without written permission  
All dimensions are in millimetres unless stated otherwise

**HS2**

High Speed (HS2) Limited  
1st-3rd Floor  
The Podium  
1 Eversholt Street  
London NW1 2DN

**COSTAIN SKANSKA**

Costain Skanska Joint Venture  
9th Floor  
The Tower  
1 Eversholt Street  
London NW1 2DN

Site Address:  
56 Delacey Street, London NW1

Drawing Title:  
First Floor - Lounge: PROPOSED Secondary Glazing Details -  
Sheet 2 of 3


Drawn by: AP & PB  
Checked by: AP  
Reviewed by: OB  
Presentation Scale: as shown @ A1

Date: 07-05-2019  
Drawing No: WPI P066 NI - 56 DeS-PR-FF-J-03.1  
Revision: 1.0


Drawing Not For Construction




Section C-C  
Scale: 1:5 on A1

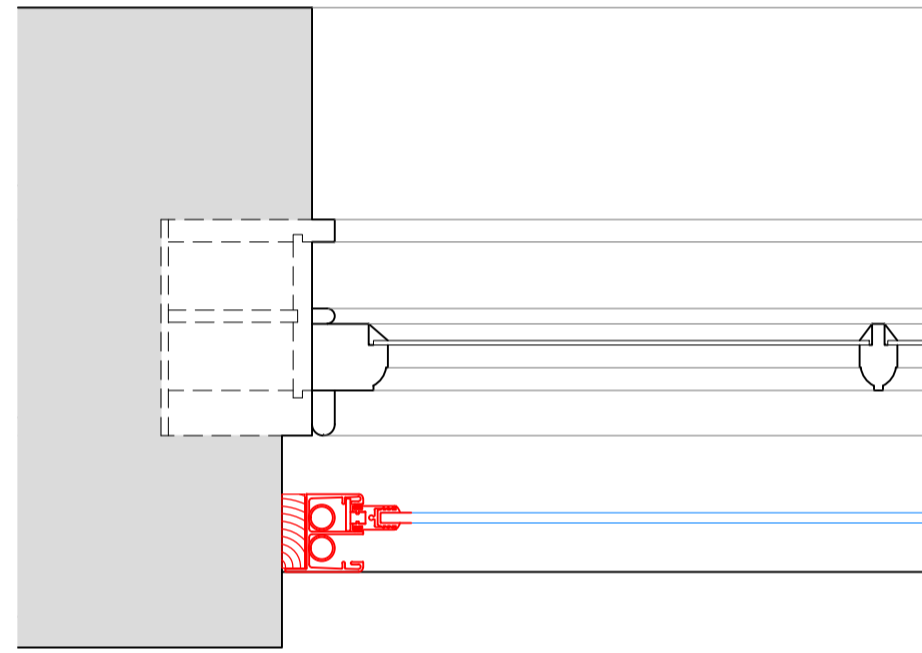


Section D-D  
Scale: 1:5 on A1

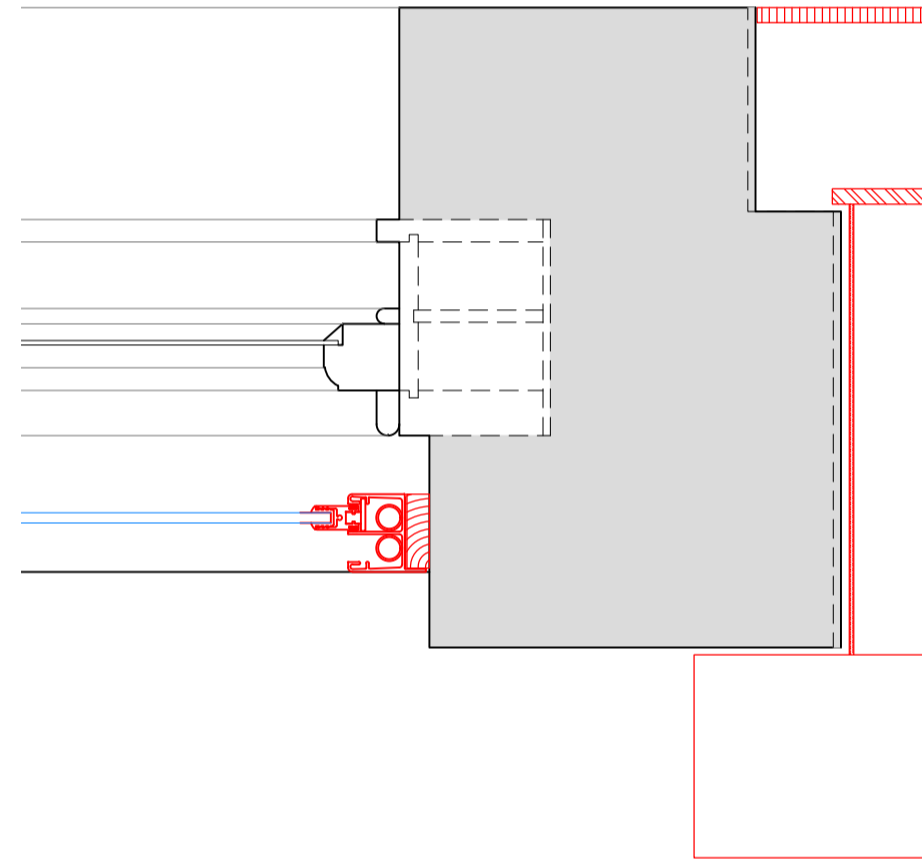


Section E-E  
Scale: 1:5 on A1

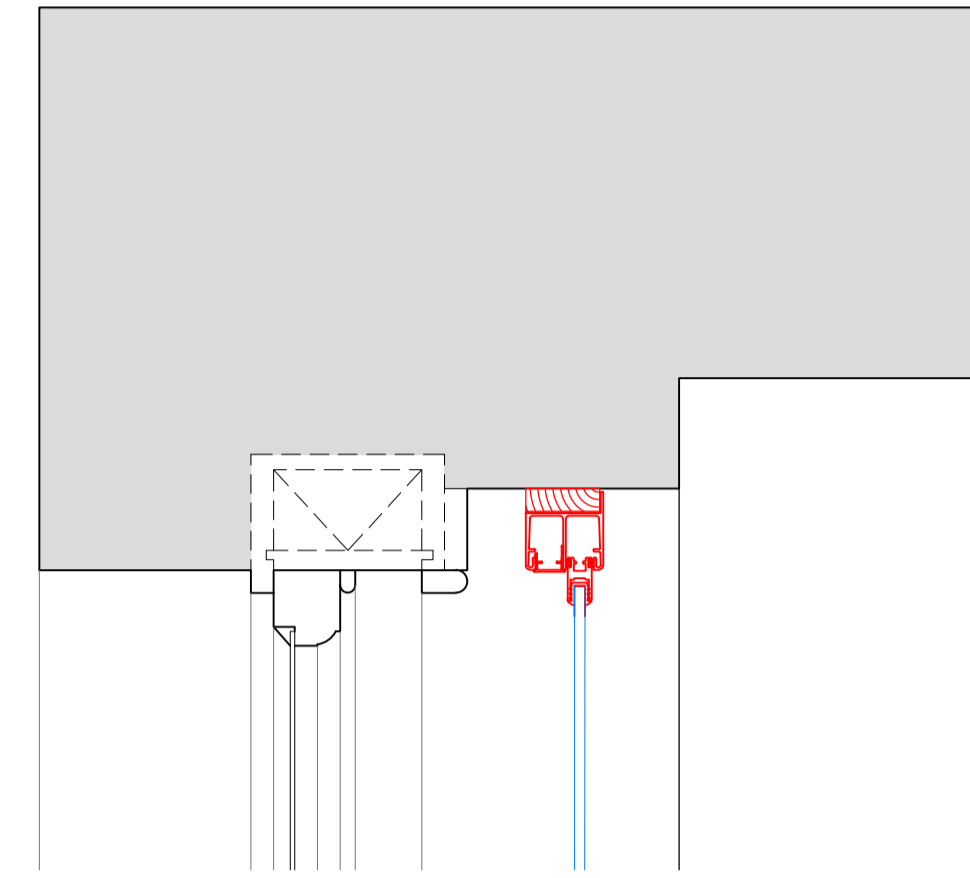

Section F-F  
Scale: 1:5 on A1

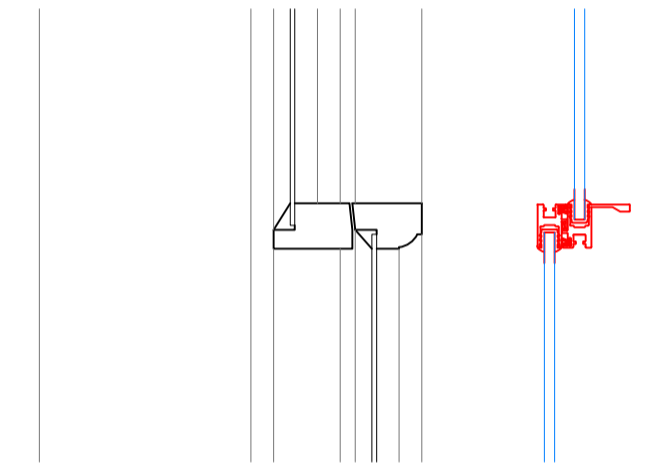

Section G-G  
Scale: 1:5 on A1

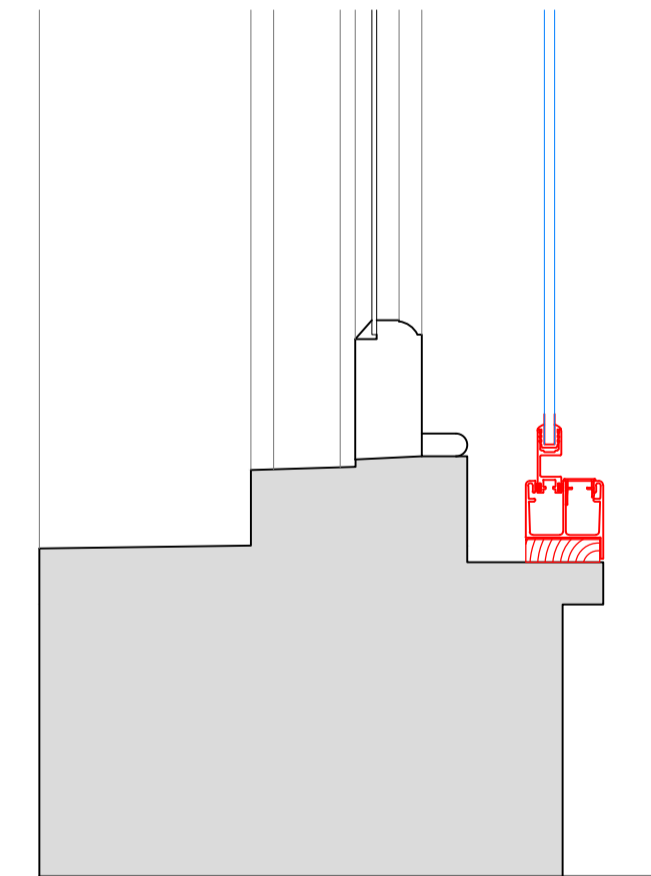

SECONDARY GLAZING SHOWN IN RED FOR VISUAL CLARITY ONLY

Revision	Date	Assessment
1.0	22-02-2021	Issued for listed building consent Application

Do not reproduce this drawing without written permission  
All dimensions are in millimetres unless stated otherwise

Drawing Not For Construction

**HS2**

High Speed (HS2) Limited  
1st-3rd Floor  
The Podium  
1 Eversholt Street  
London NW1 2DN

**COSTAIN SKANSKA**

Costain Skanska Joint Venture  
9th Floor  
The Tower  
1 Eversholt Street  
London NW1 2DN

Site Address:  
56 Delacey Street, London NW1


Drawing Title:  
First Floor - Lounge: PROPOSED Secondary Glazing Details -  
Sheet 3 of 3

Drawn by	Primary Drawn by	Secondary Drawn by	Checked by	Presentation Scale
AP & PB	PB	AP	OB	1:5 @ A1

Date	Drawing No.	Revision
07-05-2019	WPI P066 NI - 56 DeS-PR-FF-J-03.2	1.0


Internal Room Elevation

Scale: 1:10

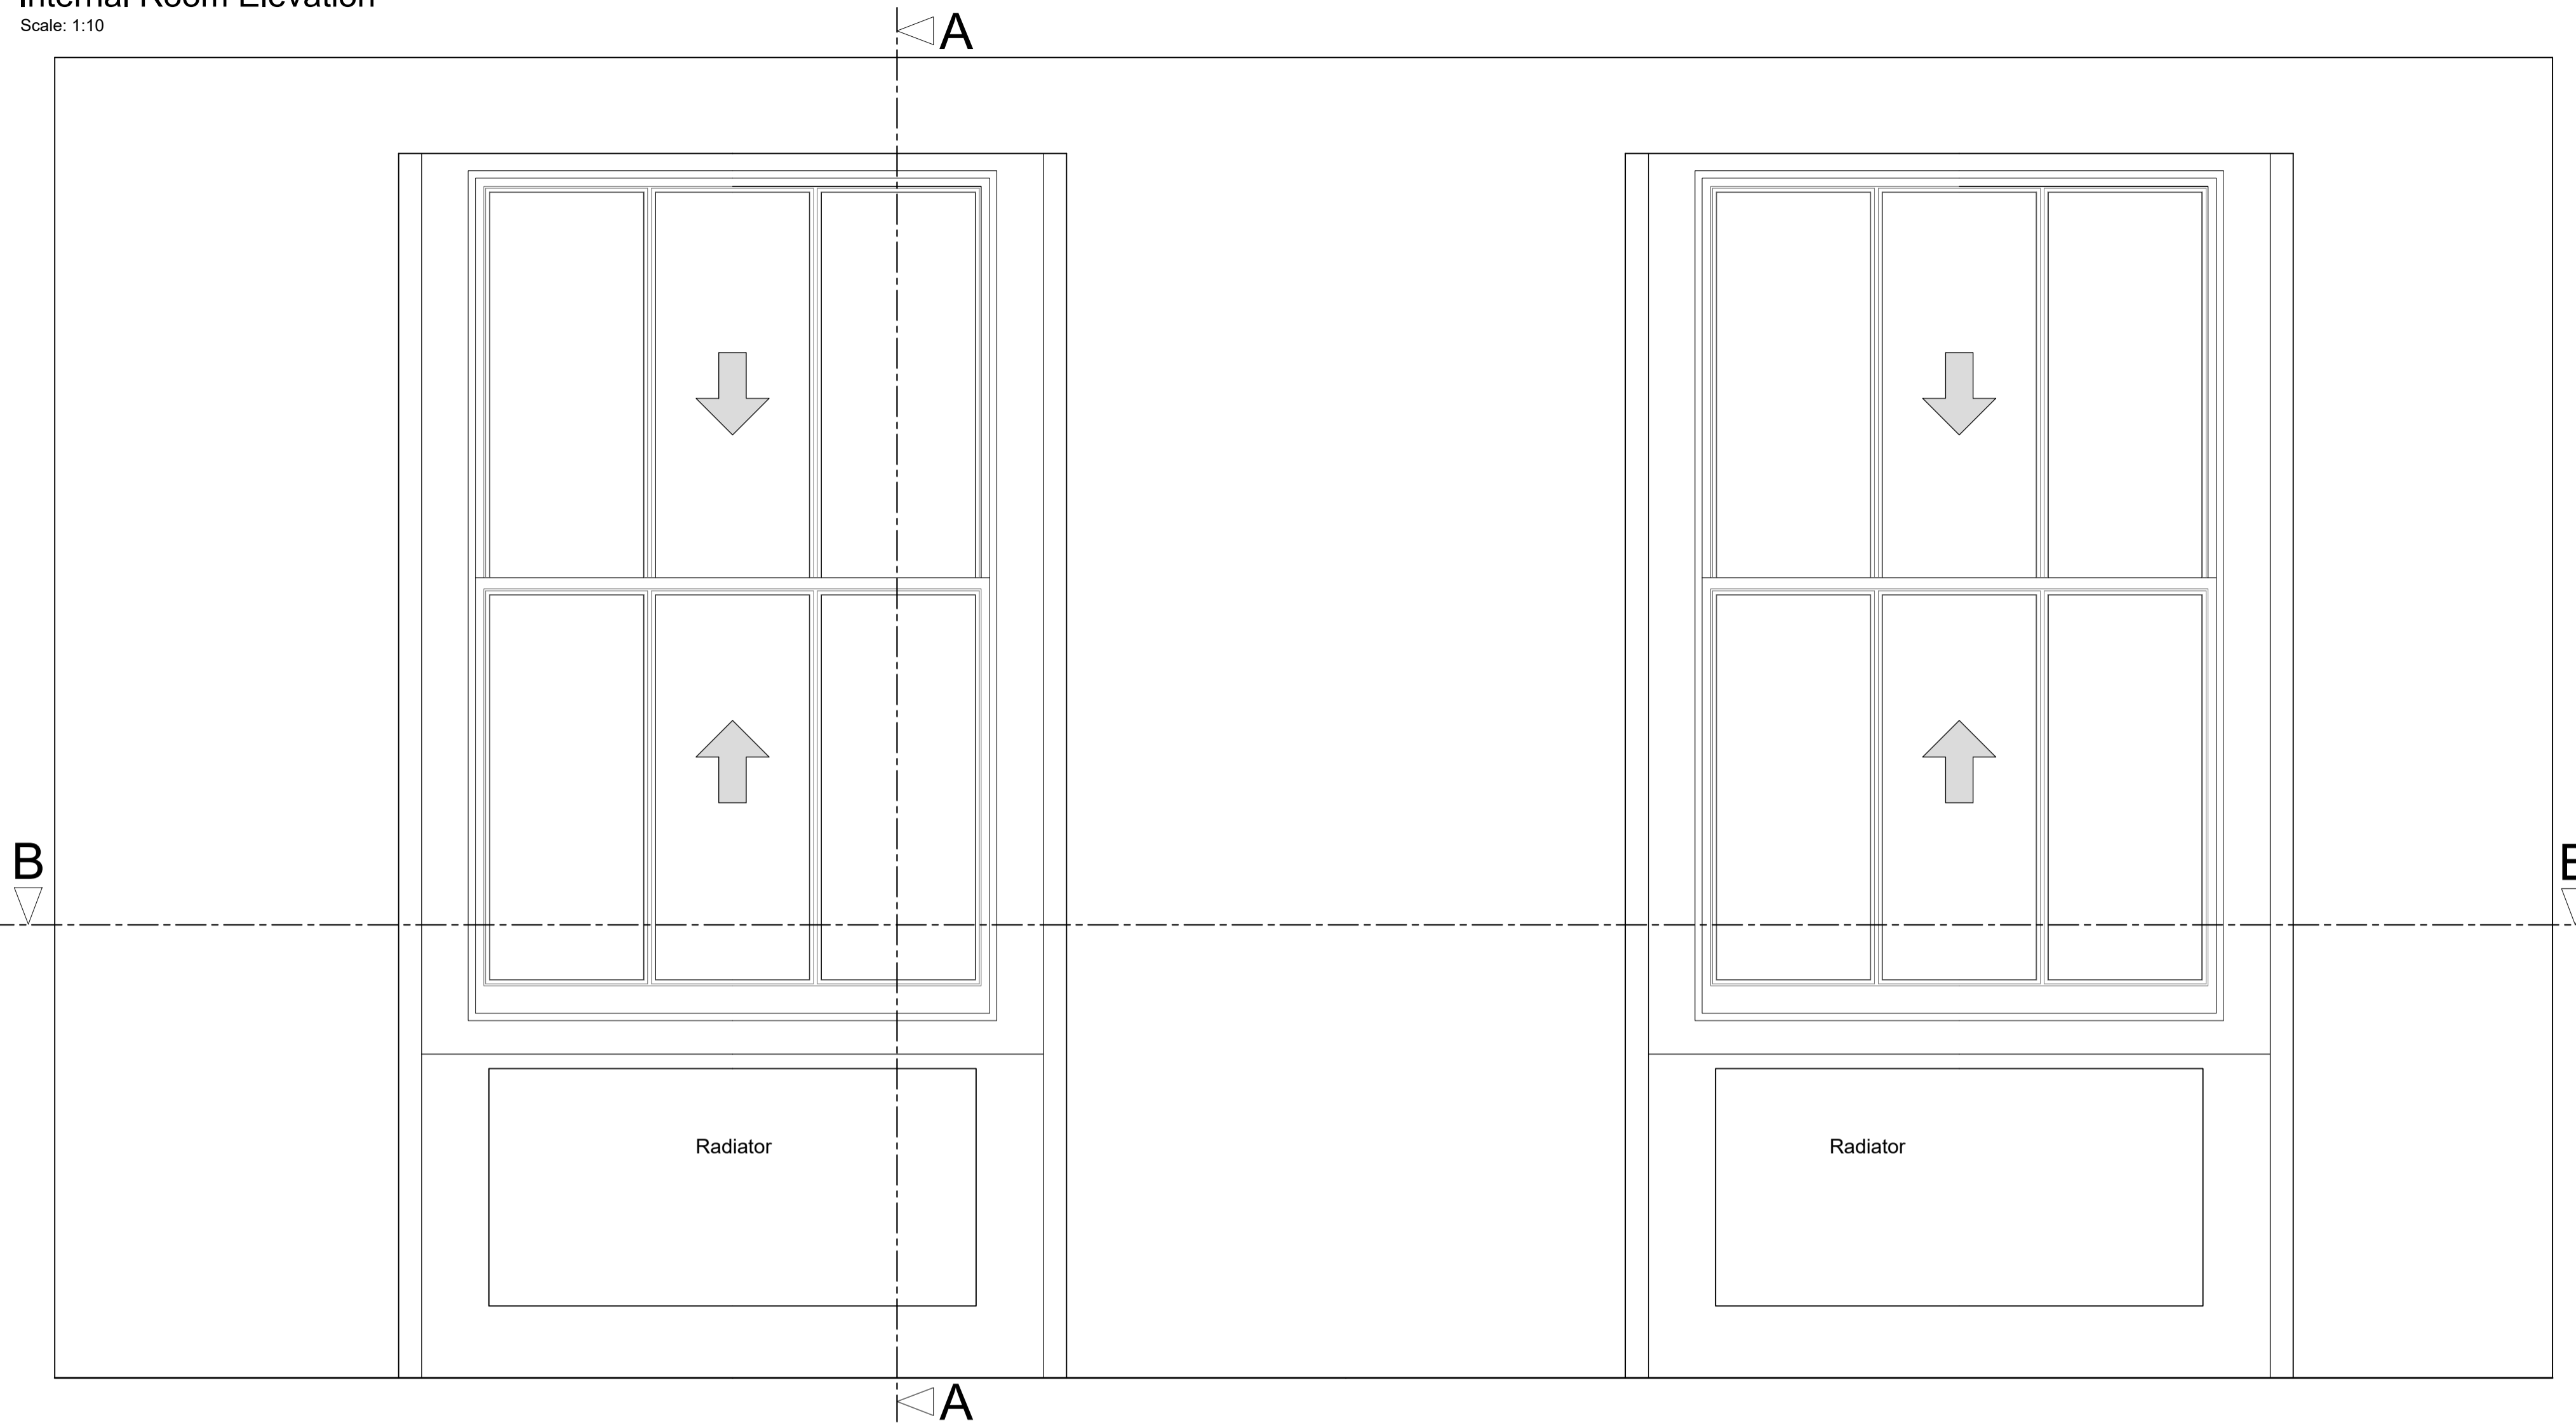

Section A-A through External Wall

Scale: 1:10

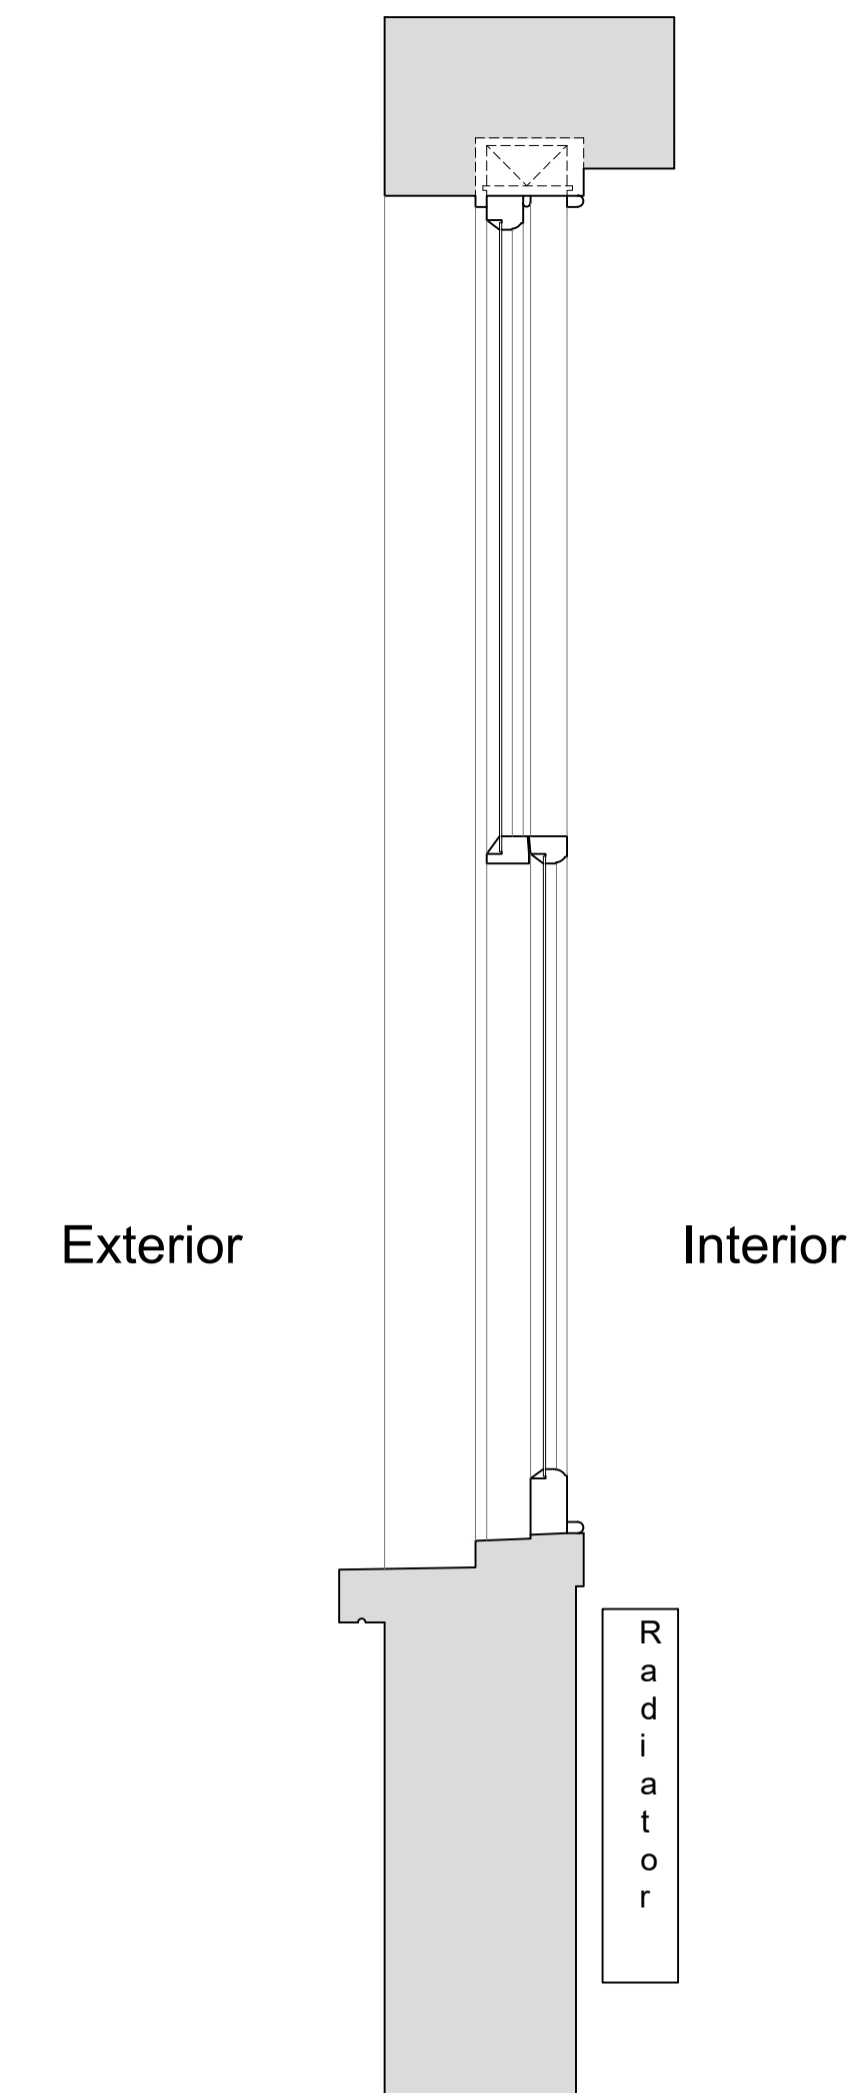

Plan Section B-B

Scale: 1:10



Revision	Date	Assessment
1.0	22-02-2021	Issued for listed building consent Application

Do not reproduce this drawing without written permission  
All dimensions are in millimetres unless stated otherwise

**HS2**

High Speed (HS2) Limited  
1st-3rd Floor  
The Podium  
1 Eversholt Street  
London NW1 2DN

**COSTAIN SKANSKA**

Costain Skanska Joint Venture  
9th Floor  
The Tower  
1 Eversholt Street  
London NW1 2DN

Site Address:  
56 Delacey Street, London NW1

Drawing Title:  
Second Floor - Lounge: EXISTING Window Joinery Details -  
Sheet 1 of 3


Drawn by	Primary Drawn by	Secondary Drawn by	Checked by	Presentation Scale
AP & PB	PB	AP	OB	as shown @ A1

Date	Drawing No.	Revision
07-05-2019	WPI P066 NI - 56 DeS-EX-SF-J-04	1.0

Drawing Not For Construction


Internal Room Elevation with Secondary Glazing Installed

Scale: 1:10

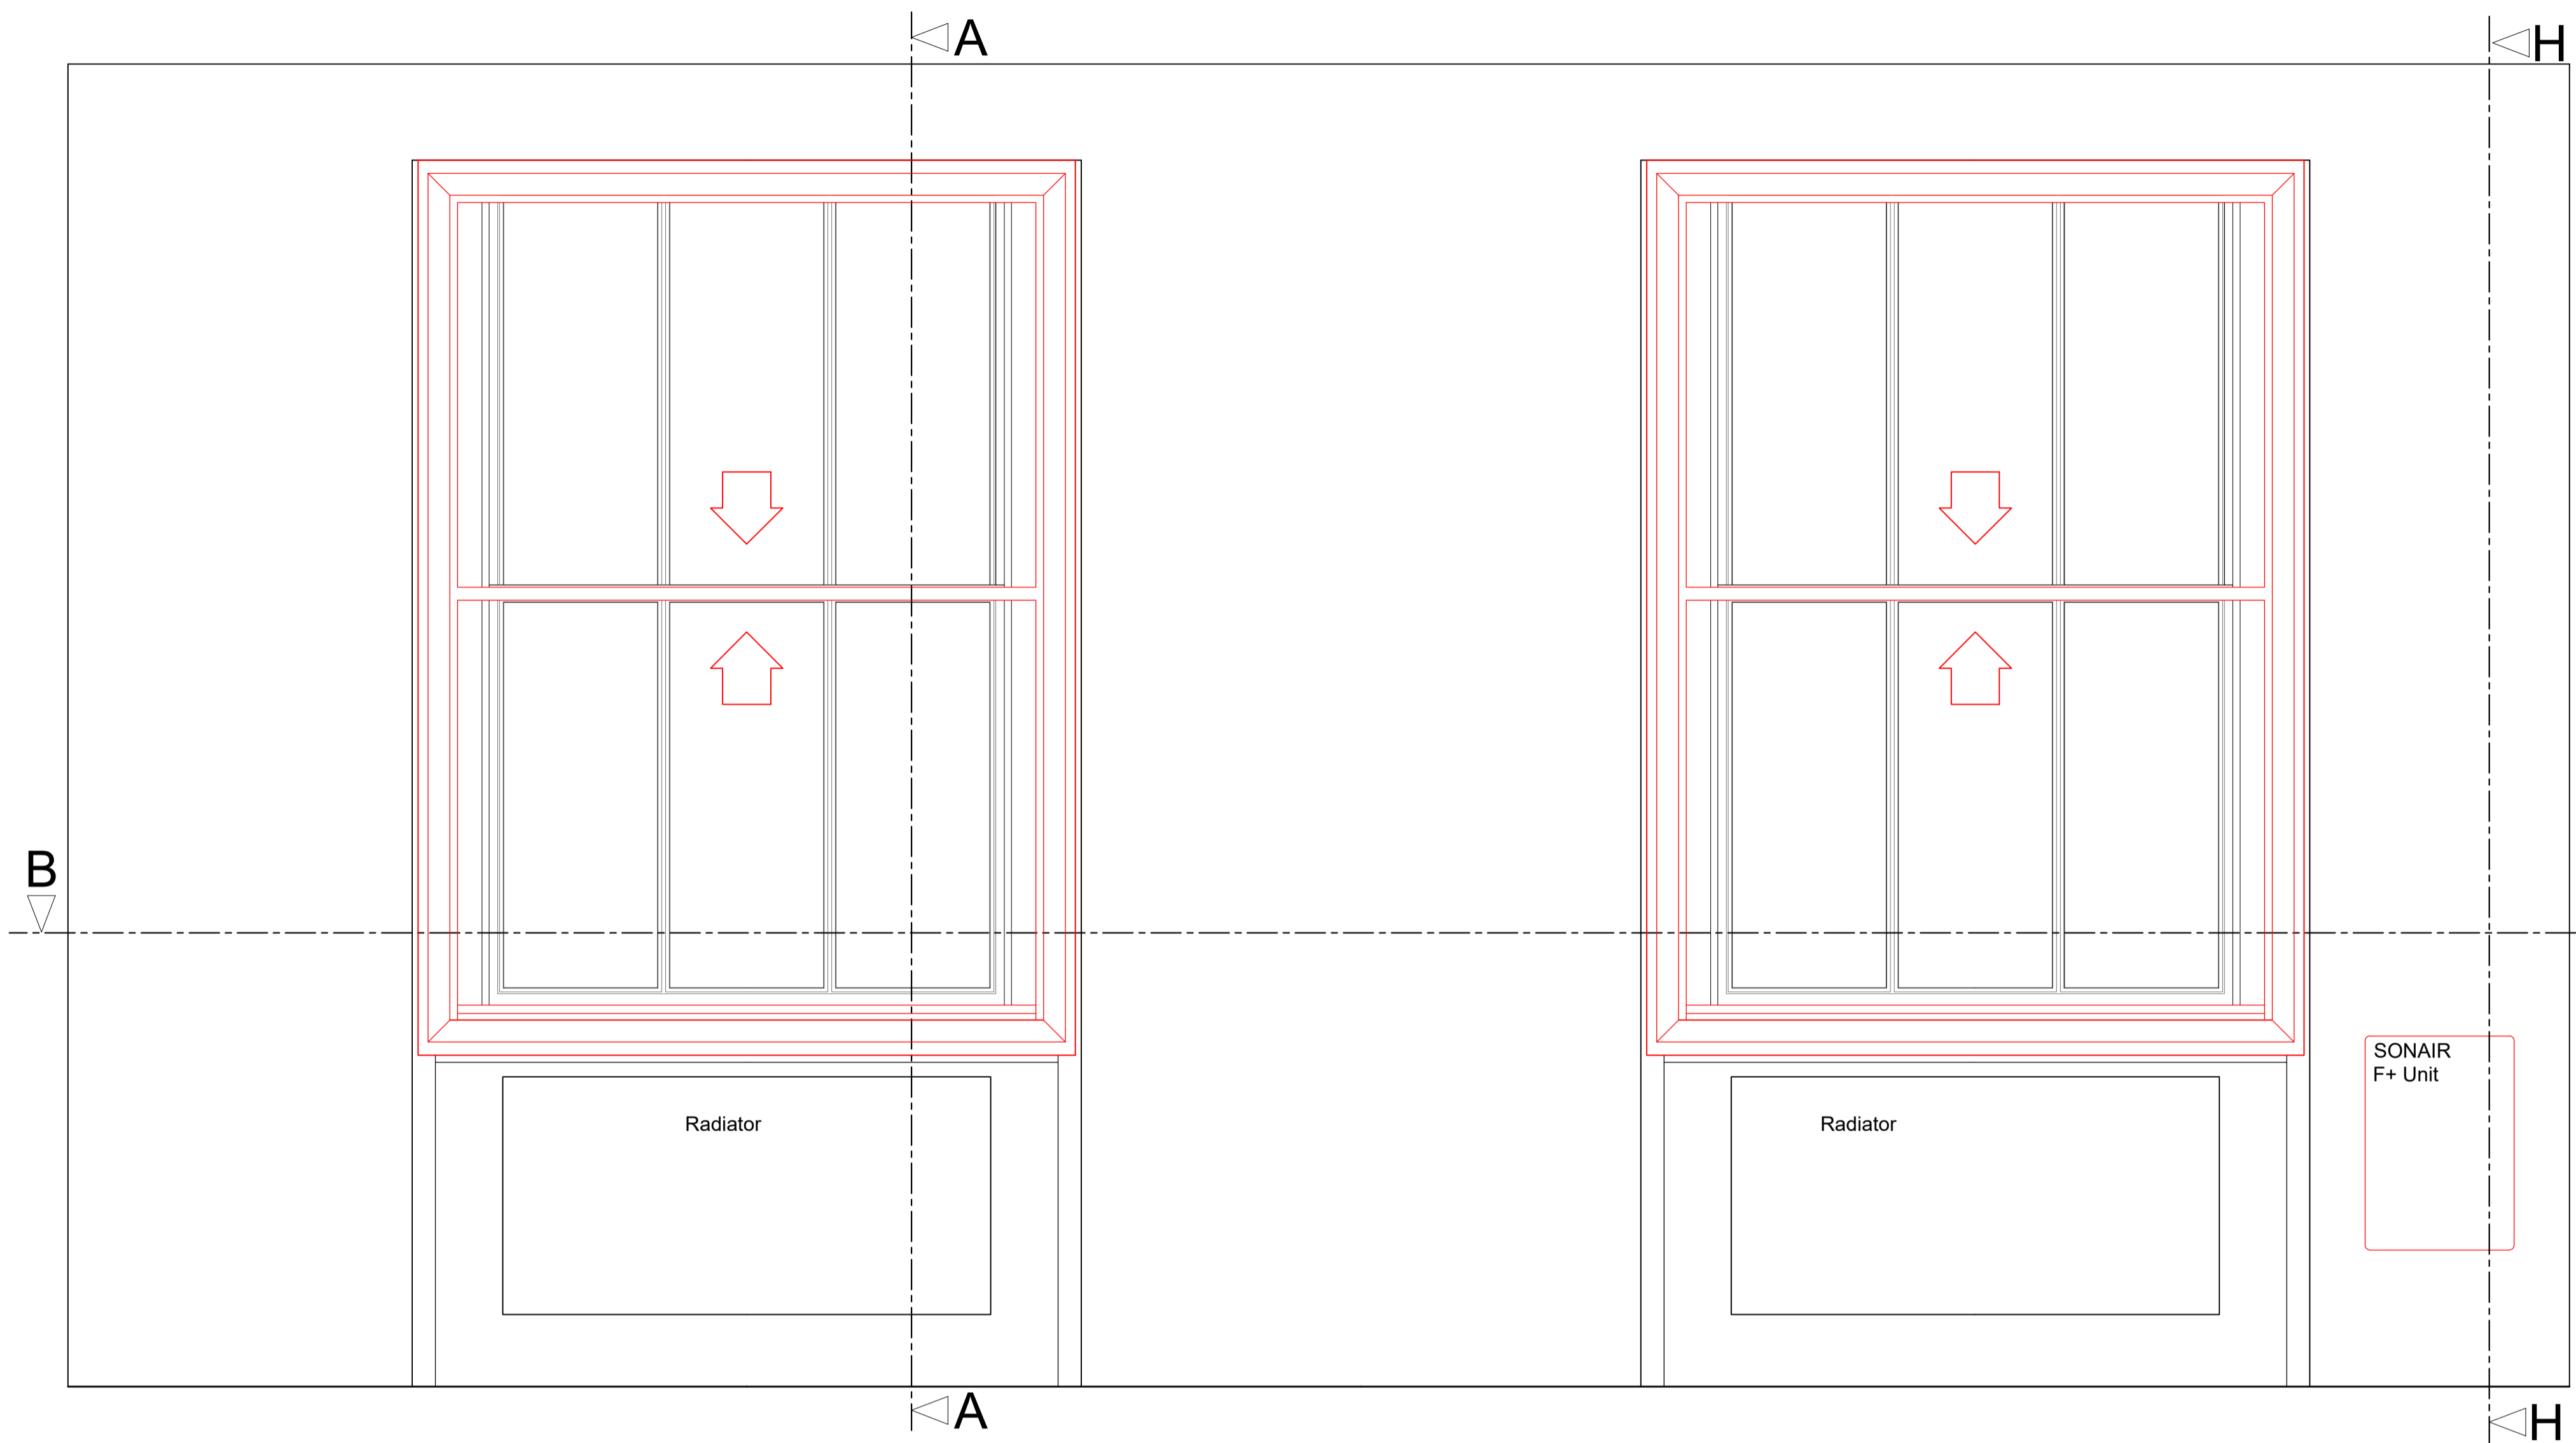


Section A-A through External Wall with Secondary Glazing Installed

Scale: 1:10

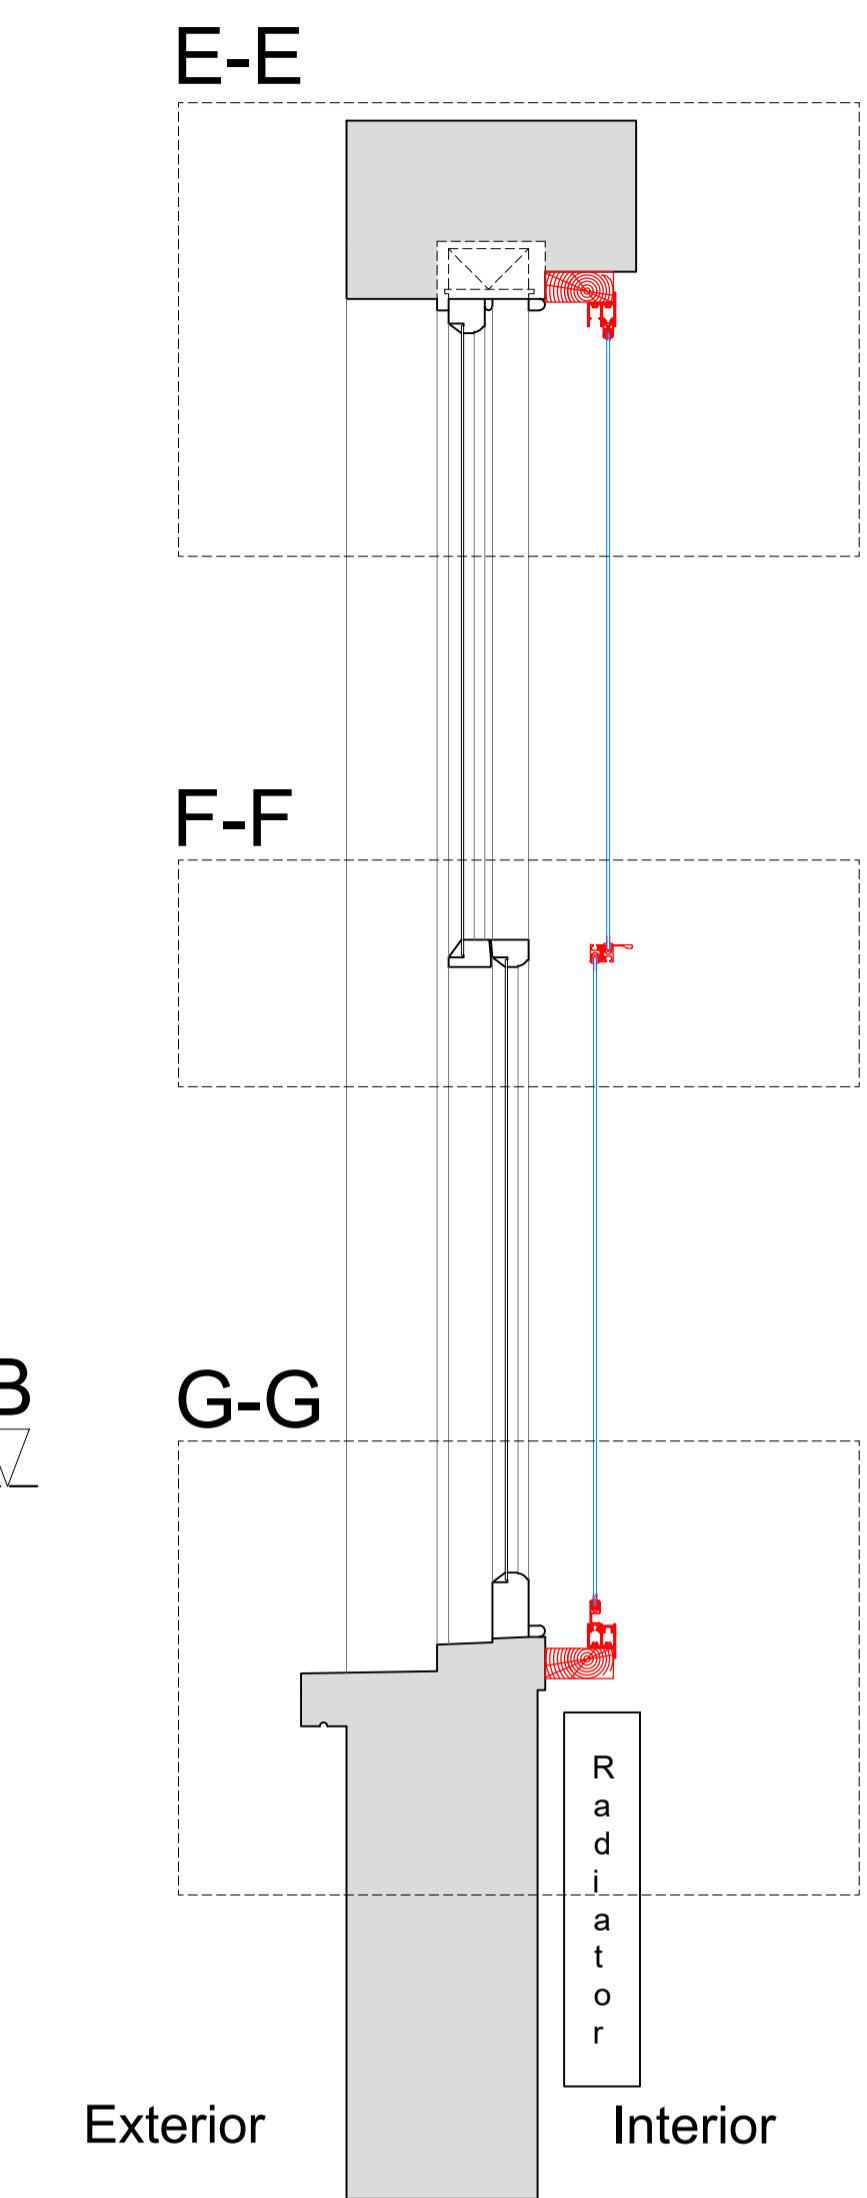


Section H-H through External Wall with Mechanical Ventilation Installed

Scale: 1:10

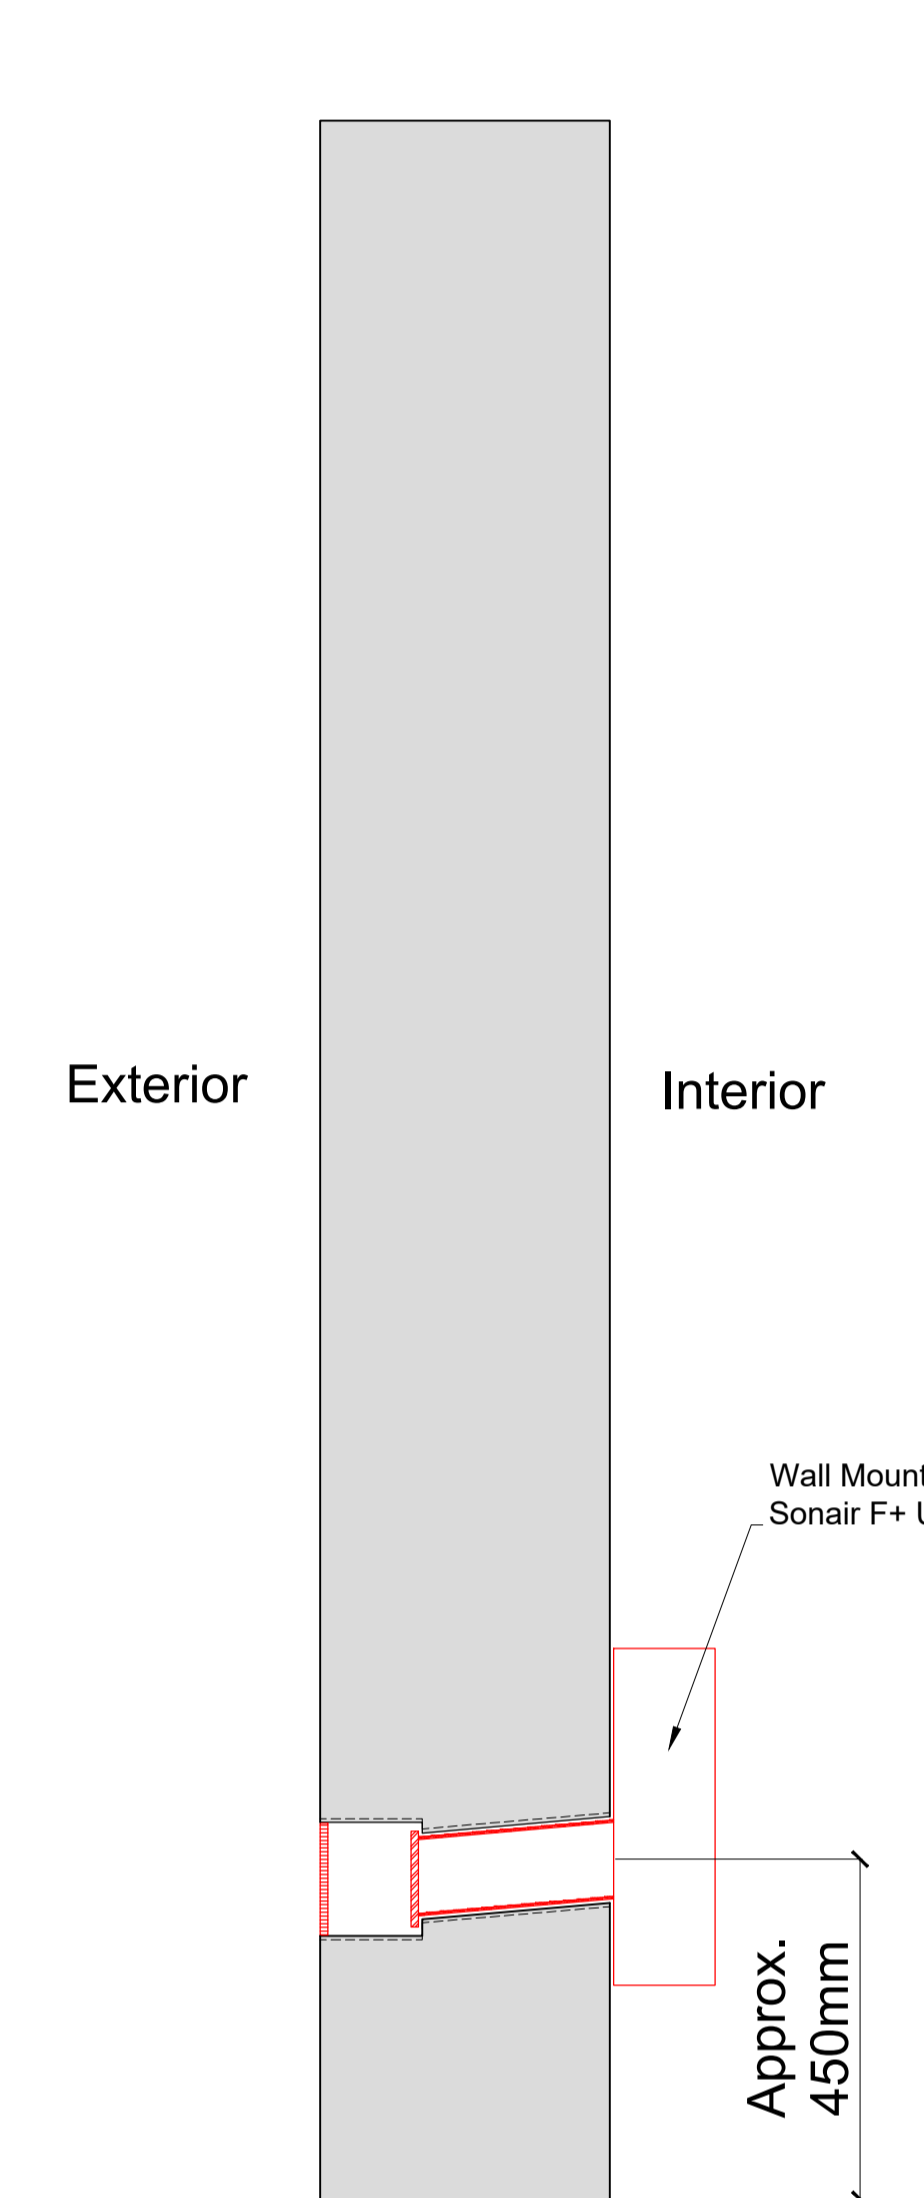


Plan Section B-B with Secondary Glazing Installed

Scale: 1:10

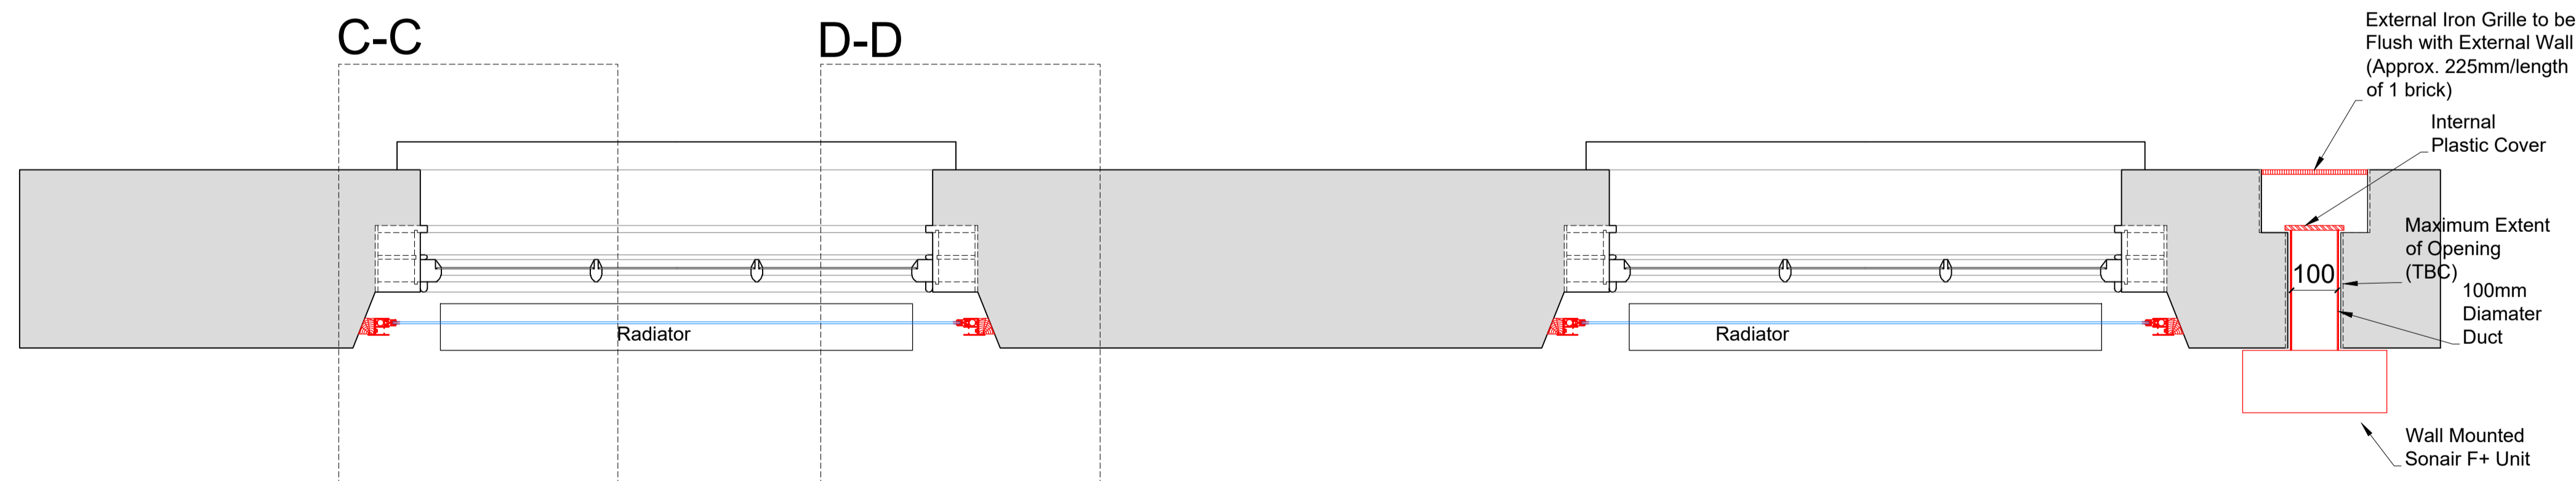

Detail of Sonair Unit

Scale: 1:5

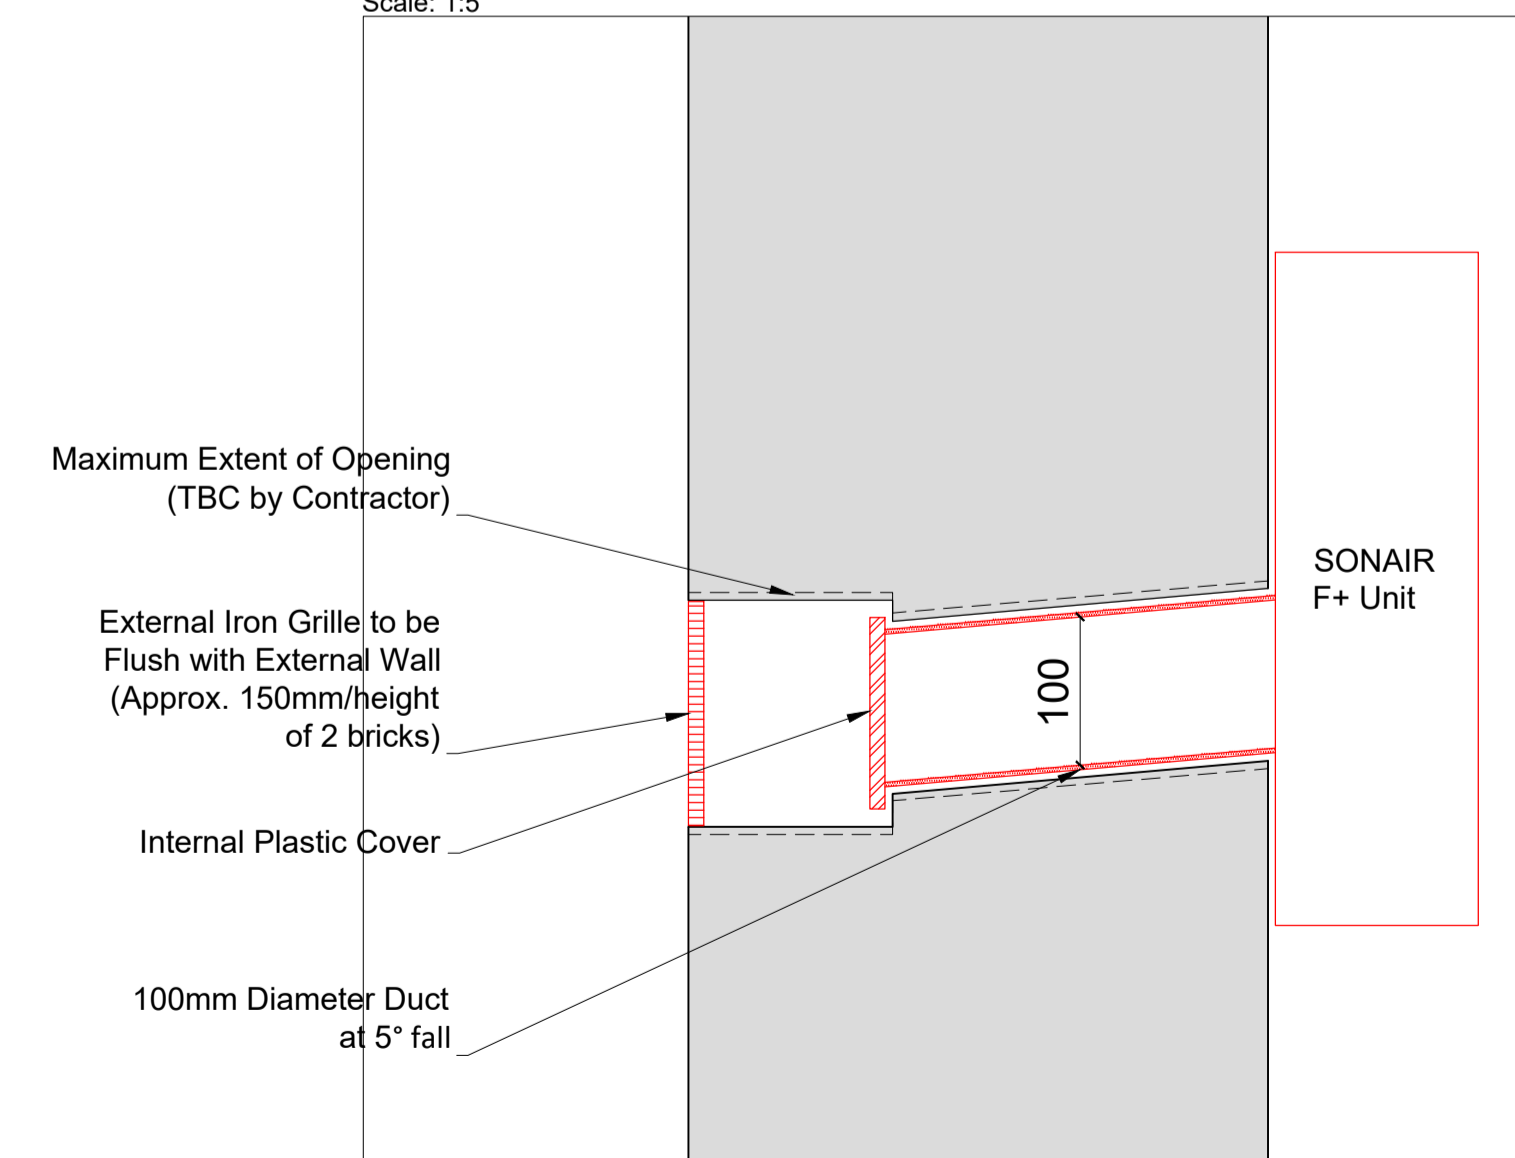

SECONDARY GLAZING SHOWN IN RED FOR VISUAL CLARITY ONLY

Revision	Date	Assessment
1.0	22-02-2021	Issued for listed building consent Application

Do not reproduce this drawing without written permission  
All dimensions are in millimetres unless stated otherwise

**HS2**

High Speed (HS2) Limited  
9th Floor  
The Podium  
1 Eversholt Street  
London NW1 2DN

**COSTAIN SKANSKA**

Costain Skanska Joint Venture  
9th Floor  
The Tower  
1 Eversholt Street  
London NW1 2DN

Site Address:  
56 Delacey Street, London NW1


Drawing Title:  
Second Floor - Lounge: PROPOSED Secondary Glazing Details - Sheet 2 of 3

Drawn by: AP & PB  
Checked by: AP  
Approved by: OB  
Presentation Scale: as shown @ A1


Date: 07-05-2019  
Drawing No: WPI P066 NI - 56 DeS-PR-SF-J-04.1  
Revision: 1.0

Drawing Not For Construction


Section C-C  
Scale: 1:5 on A1

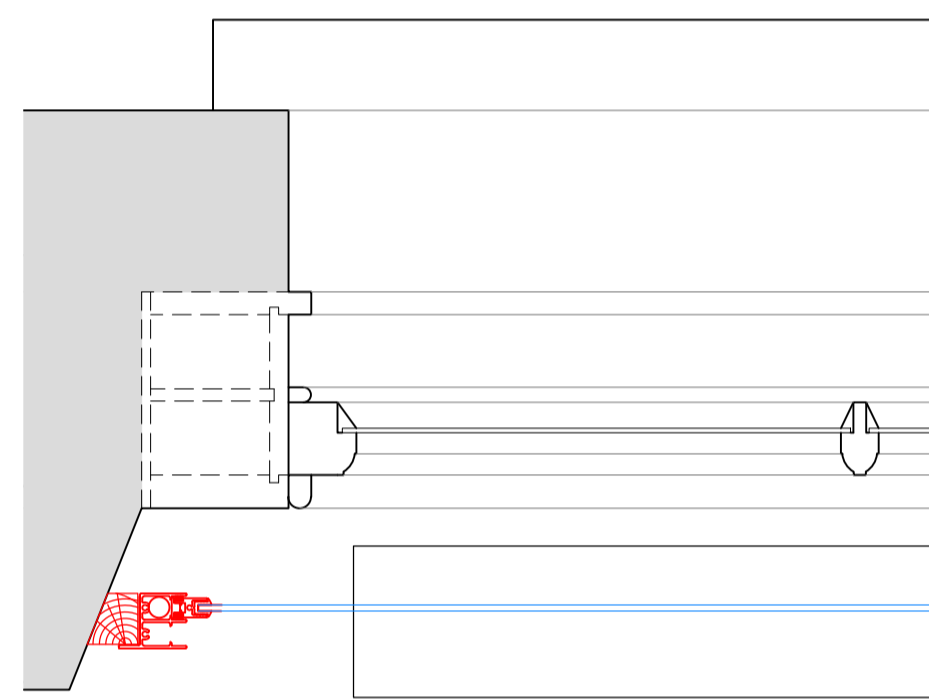


Section D-D  
Scale: 1:5 on A1

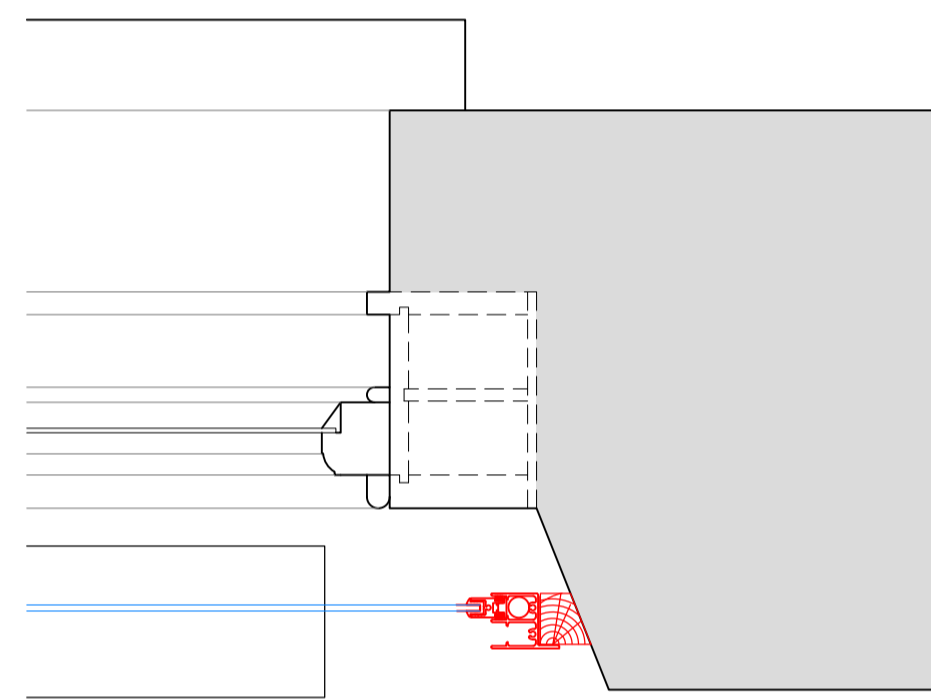


Section E-E  
Scale: 1:5 on A1

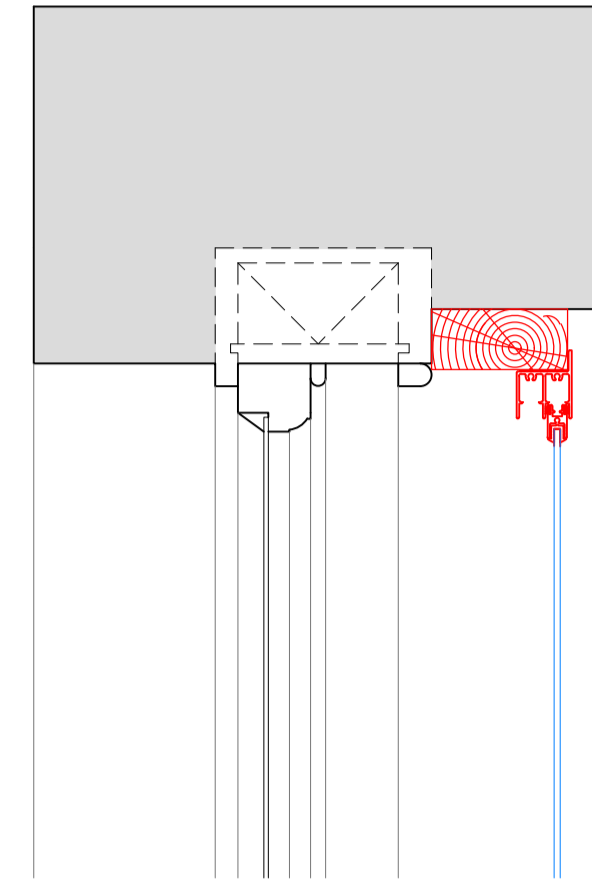

Section F-F  
Scale: 1:5 on A1

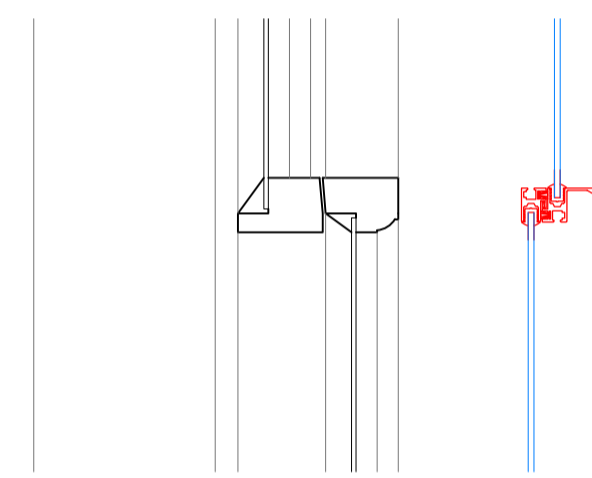

Section G-G  
Scale: 1:5 on A1

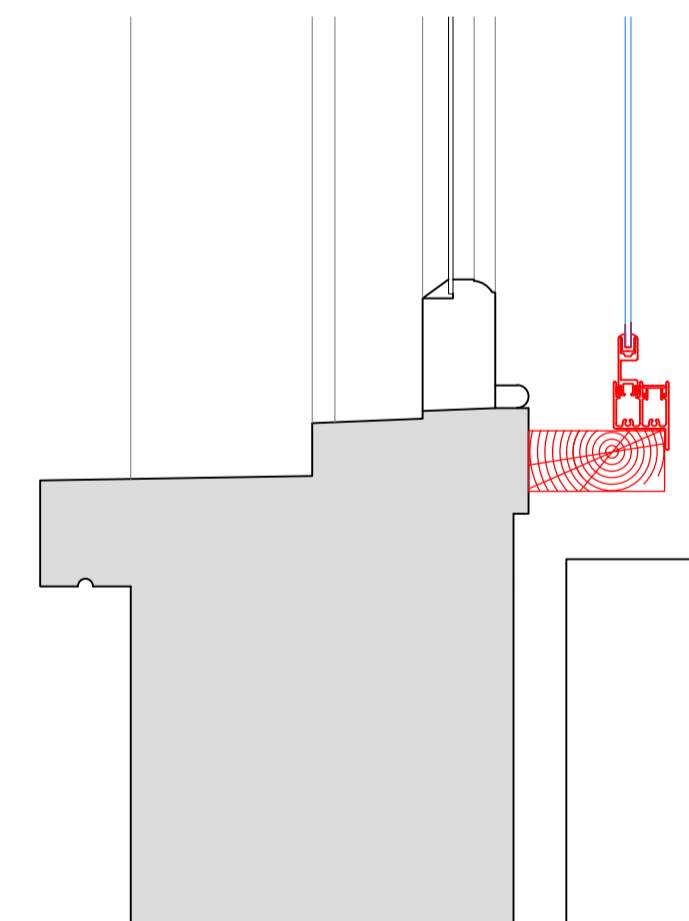

SECONDARY GLAZING SHOWN IN RED FOR VISUAL CLARITY ONLY

Revision	Date	Assessment
1.0	22-02-2021	Issued for listed building consent Application

Do not reproduce this drawing without written permission  
All dimensions are in millimetres unless stated otherwise

Drawing Not For Construction

**HS2**

High Speed (HS2) Limited  
1st-3rd Floor  
The Podium  
1 Eversholt Street  
London NW1 2DN


**COSTAIN SKANSKA**

Costain Skanska Joint Venture  
9th Floor  
The Tower  
1 Eversholt Street  
London NW1 2DN

Site Address: 56 Delacey Street, London NW1				
Drawing Title: Second Floor - Lounge: PROPOSED Secondary Glazing Details - Sheet 3 of 3				
Designed by: AP & PB	Primary Drawn by: PB	Secondary Drawn by: AP	Checked by: OB	Presentation Scale: 1:5 @ A1
Date: 07-05-2019	Drawing No: WPI P066 NI - 56 DeS-PR-SF-J-04.2	Revision: 1.0		


Internal Room Elevation

Scale: 1:10

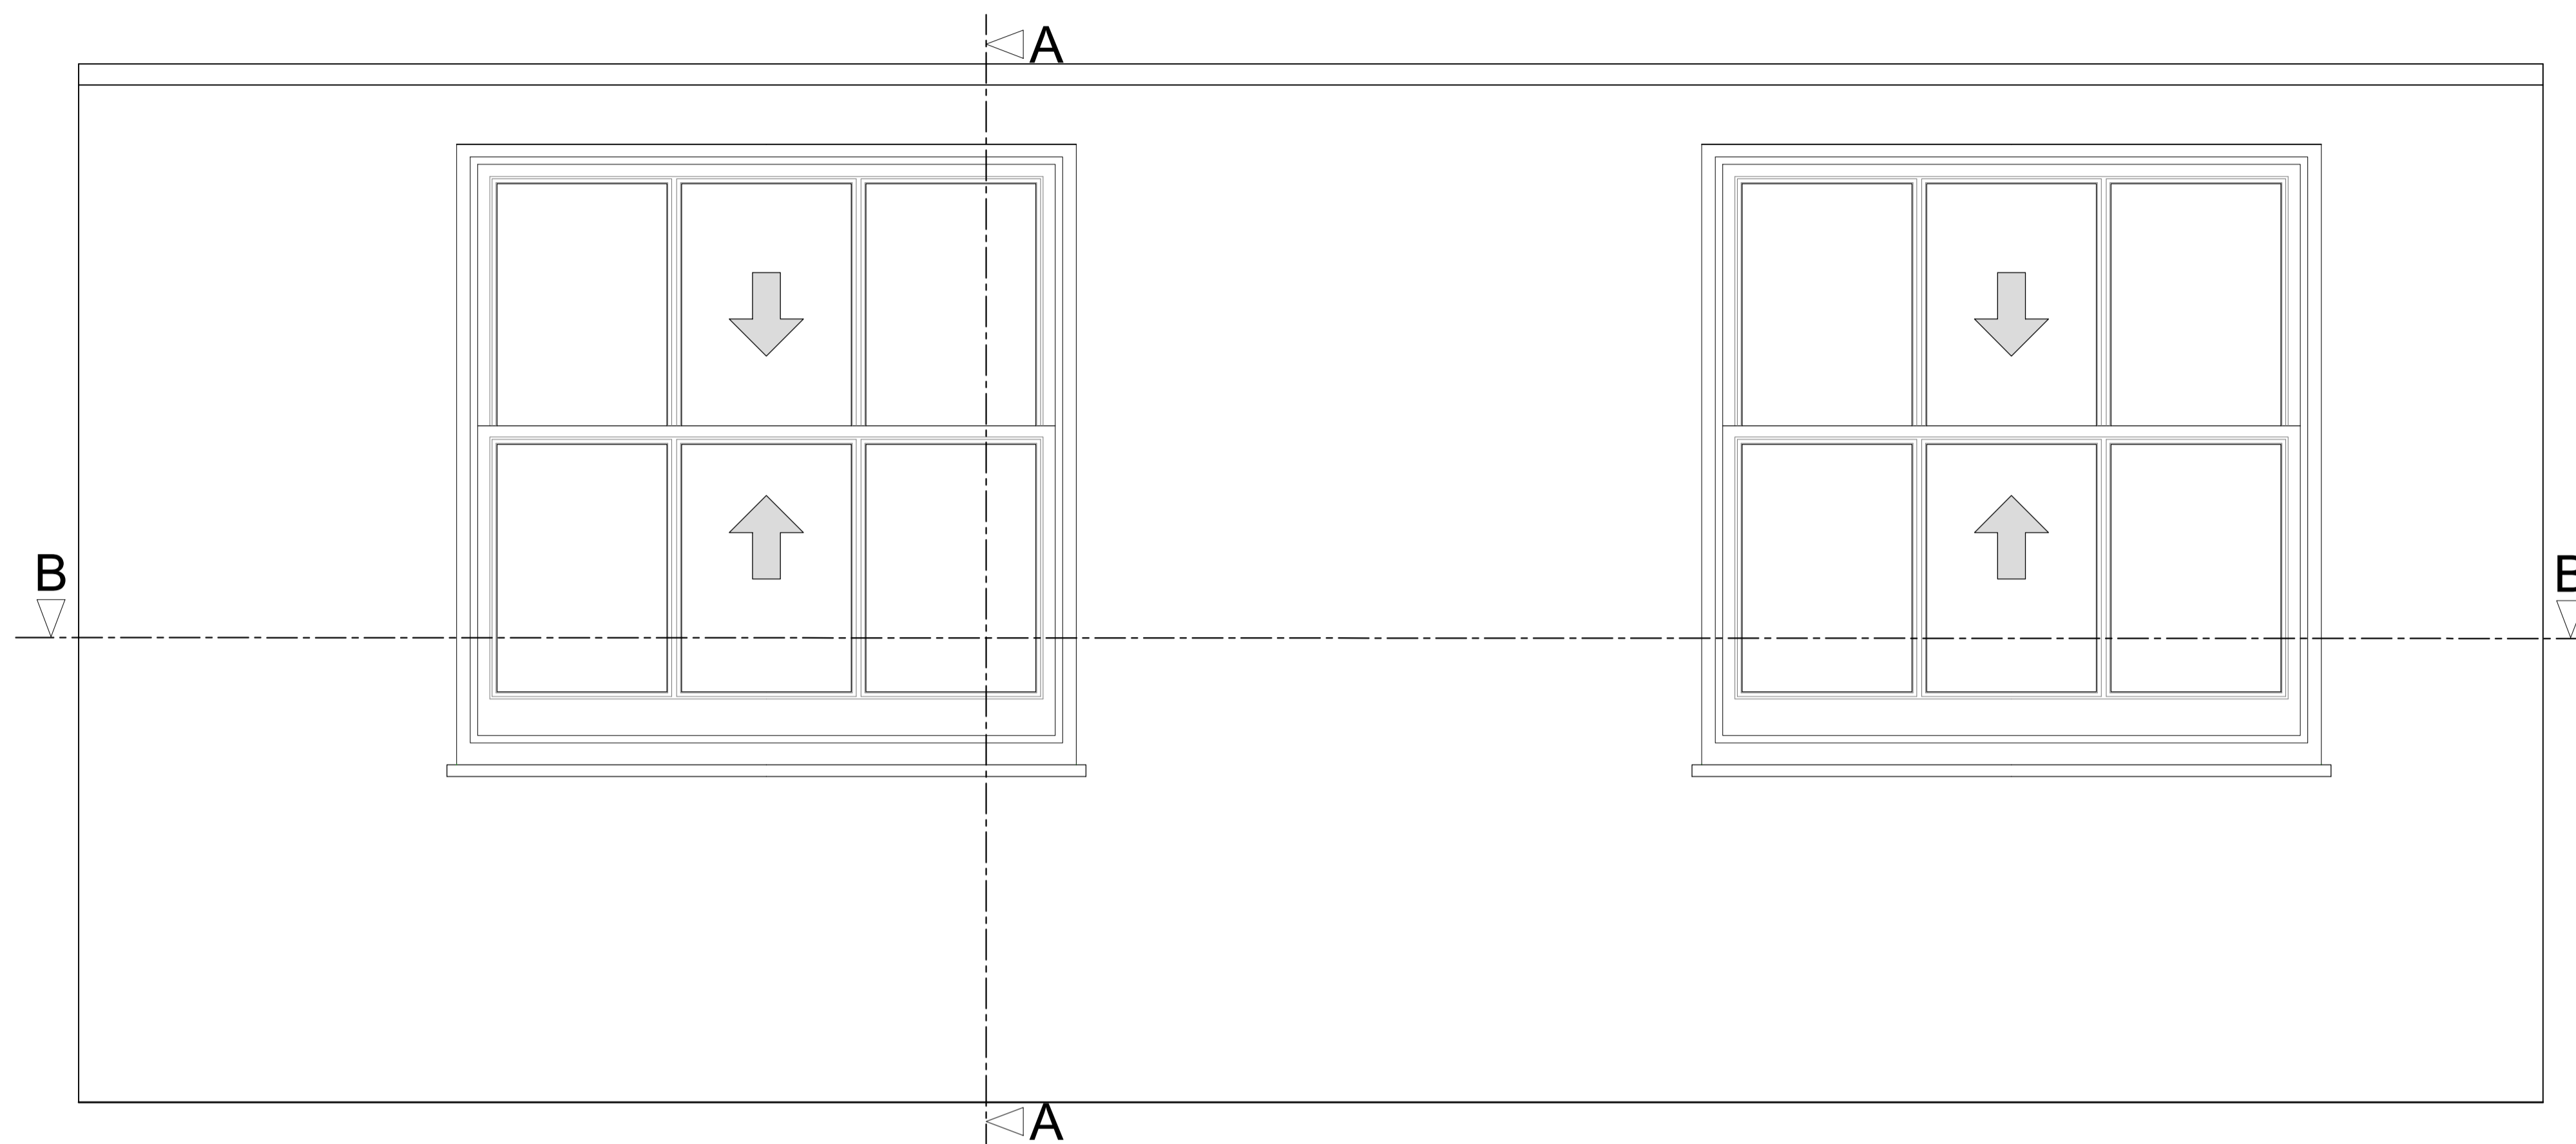

Section A-A through External Wall

Scale: 1:10

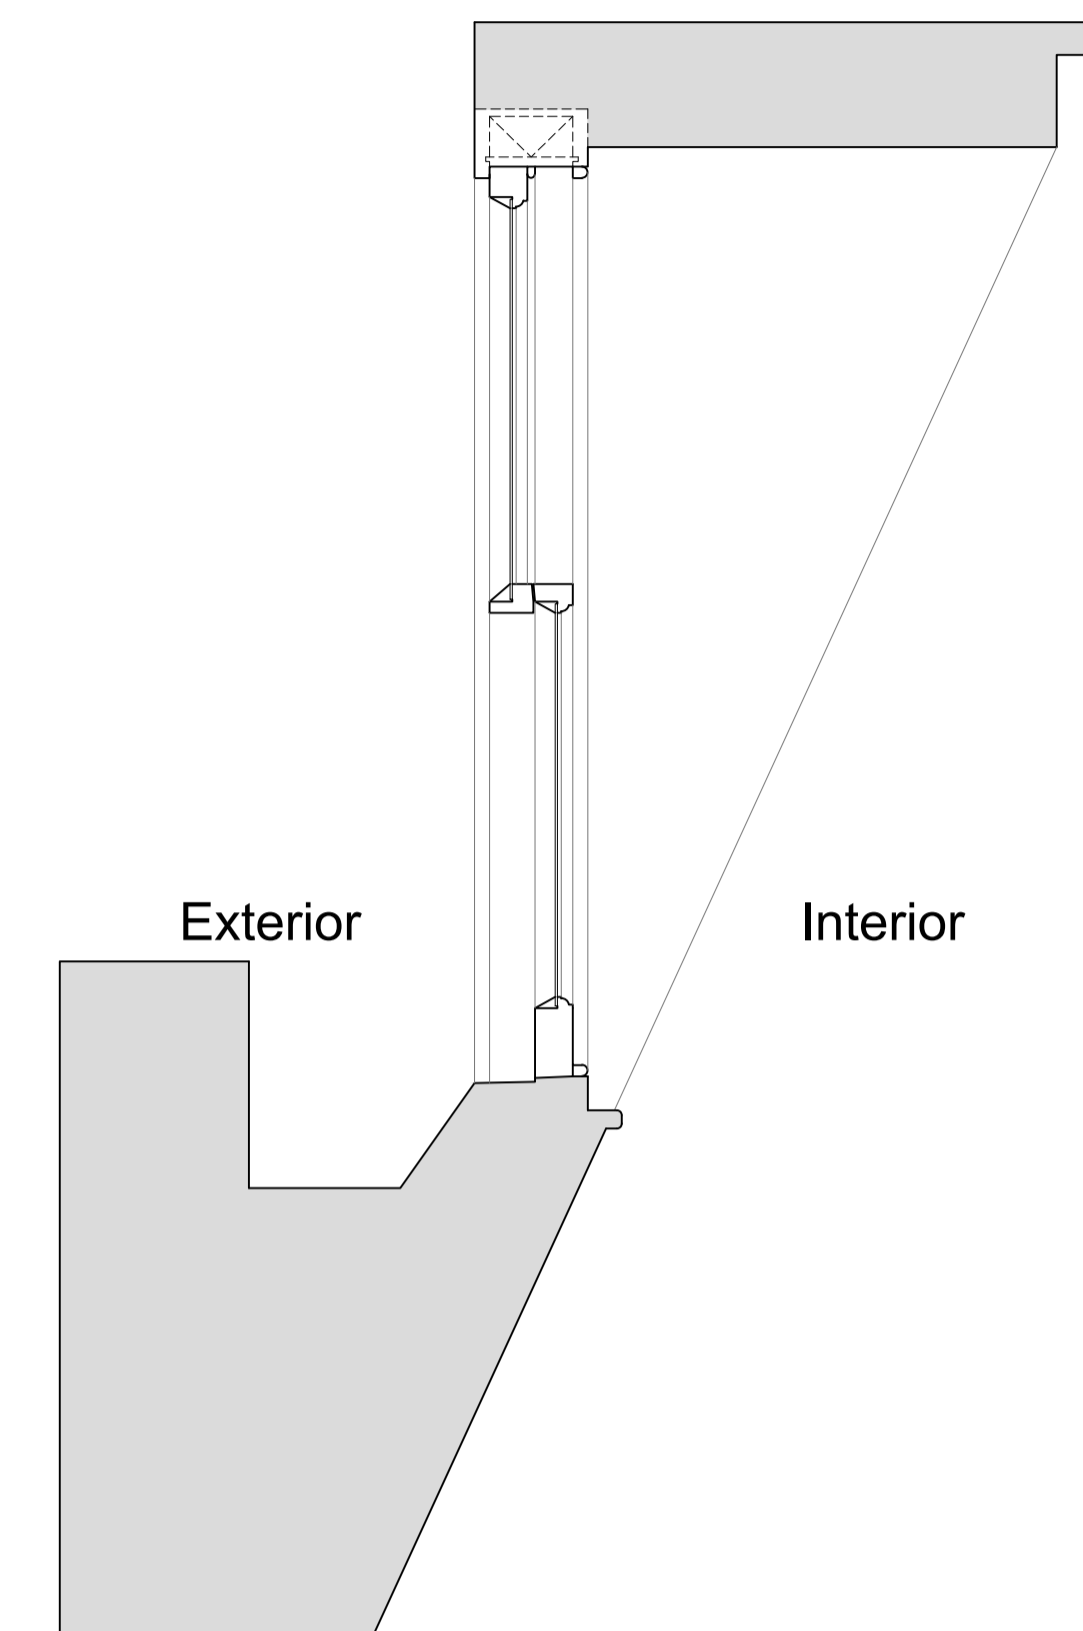

Plan Section B-B

Scale: 1:10



Revision	Date	Assessment
1.0	22-02-2021	Issued for listed building consent Application

Do not reproduce this drawing without written permission  
All dimensions are in millimetres unless stated otherwise

**HS2**

High Speed (HS2) Limited  
1st-3rd Floor  
The Podium  
1 Eversholt Street  
London NW1 2DN

**COSTAIN SKANSKA**

Costain Skanska Joint Venture  
9th Floor  
The Tower  
1 Eversholt Street  
London NW1 2DN

Site Address:  
56 Delacey Street, London NW1

Drawing Title:  
Third Floor - Bedroom: EXISTING Window Joinery Details -  
Sheet 1 of 3


Drawn by	Primary Drawn by	Secondary Drawn by	Checked by	Presentation Scale
AP & PB	PB	AP	OB	as shown @ A1

Date	Drawing No.	Revision
07-05-2019	WPI P066 NI - 56 DeS-EX-TF-J-05	1.0

Drawing Not For Construction


Internal Room Elevation with Secondary Glazing Installed

Scale: 1:10

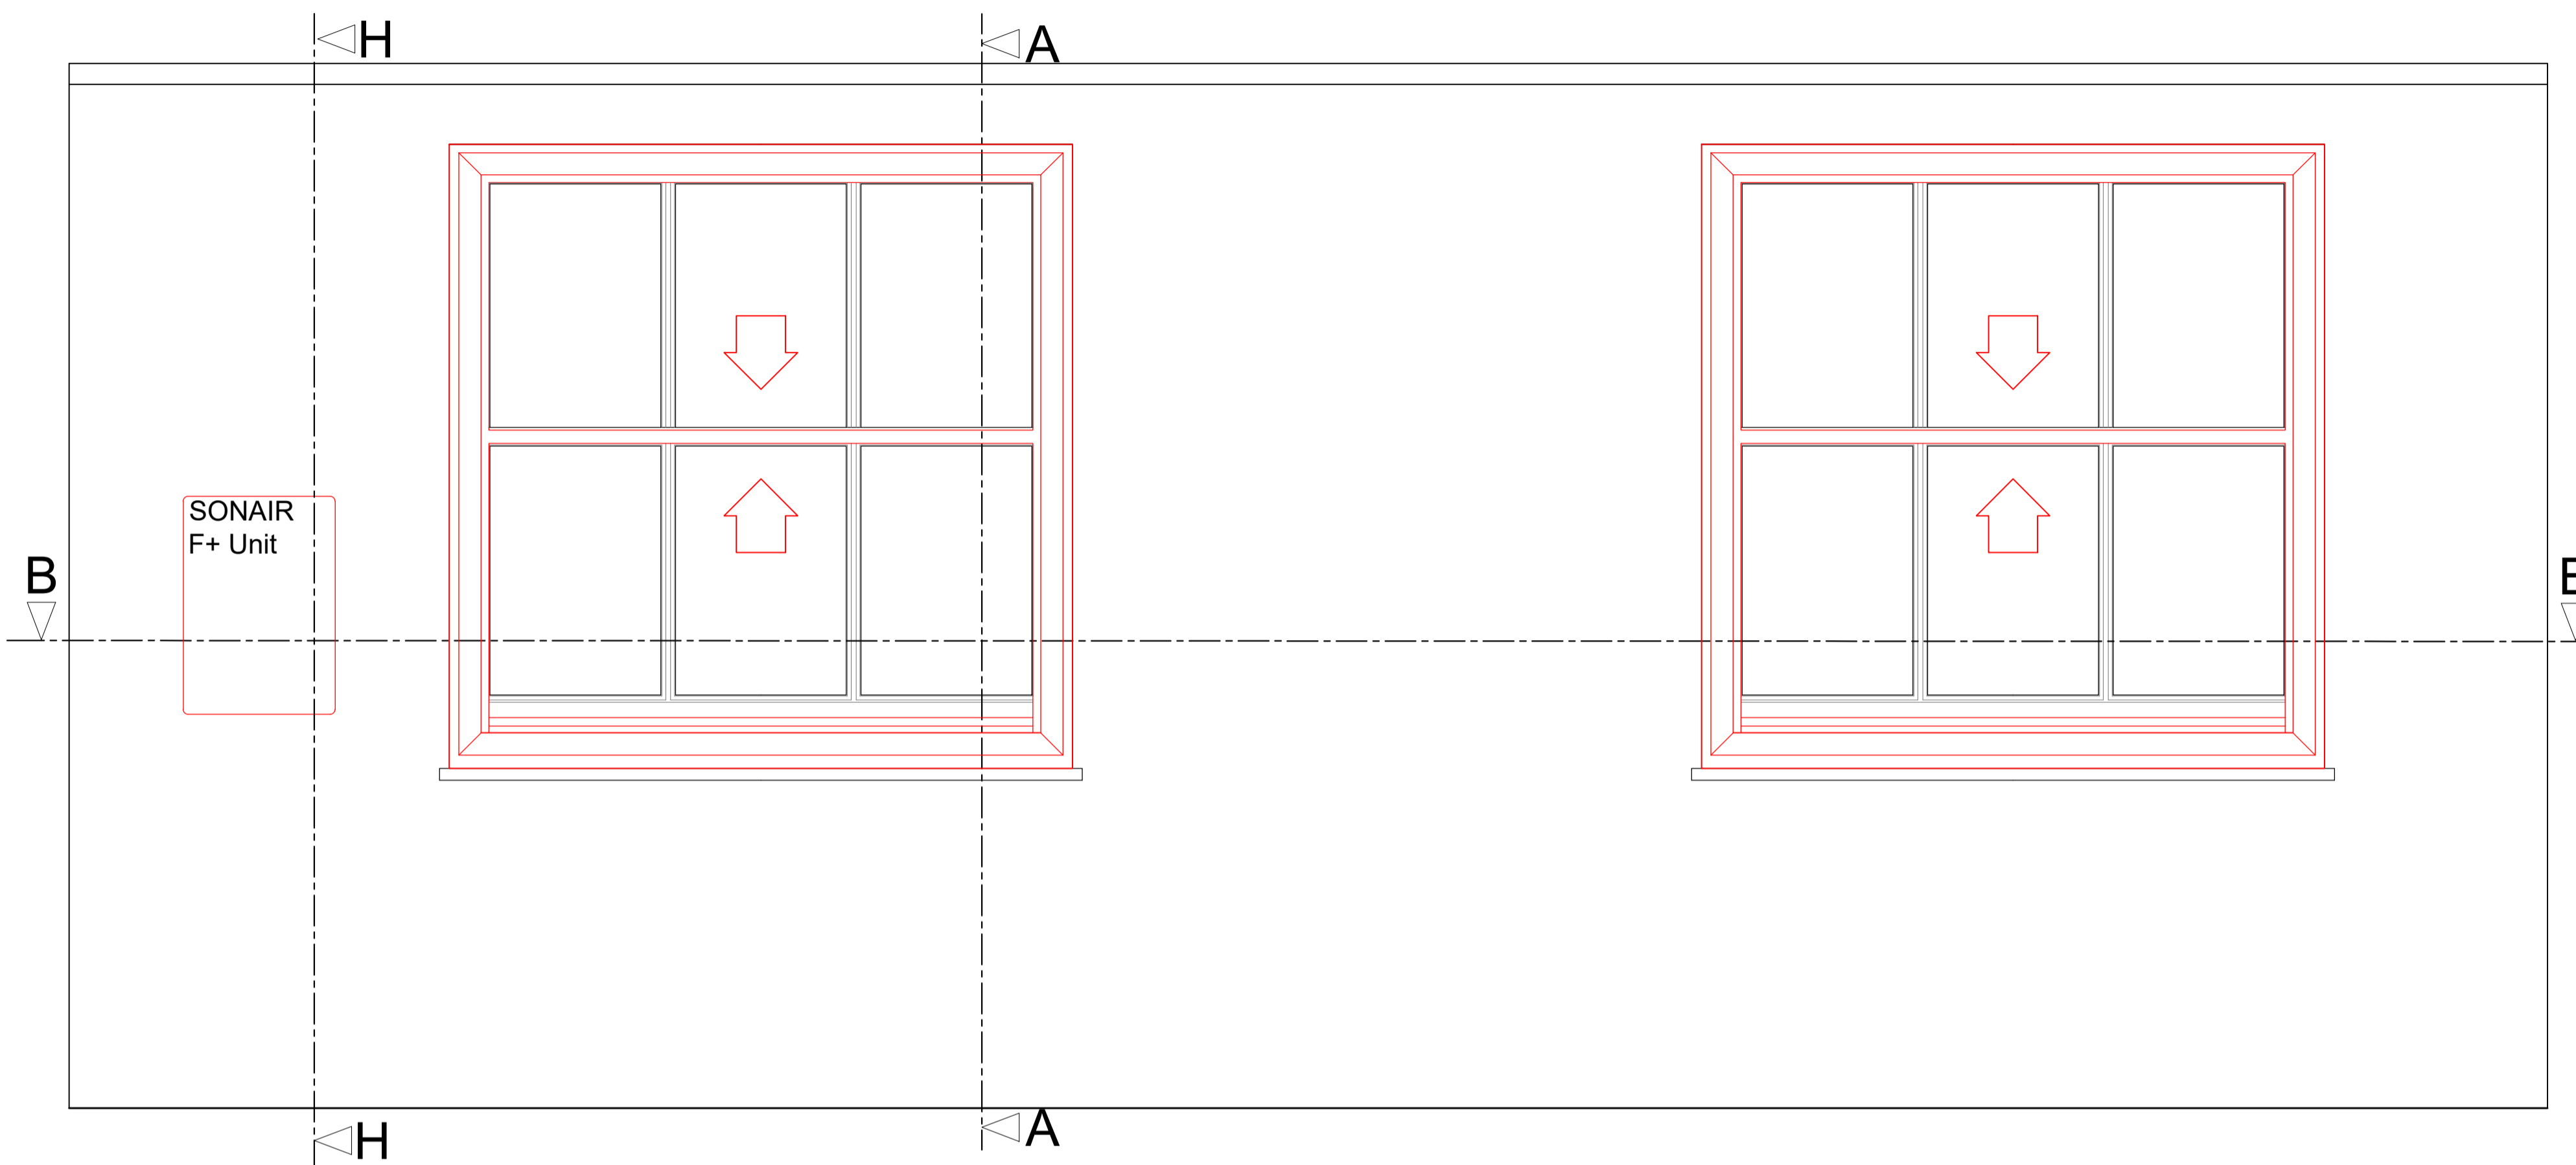


Section A-A through External Wall with Secondary Glazing Installed

Scale: 1:10

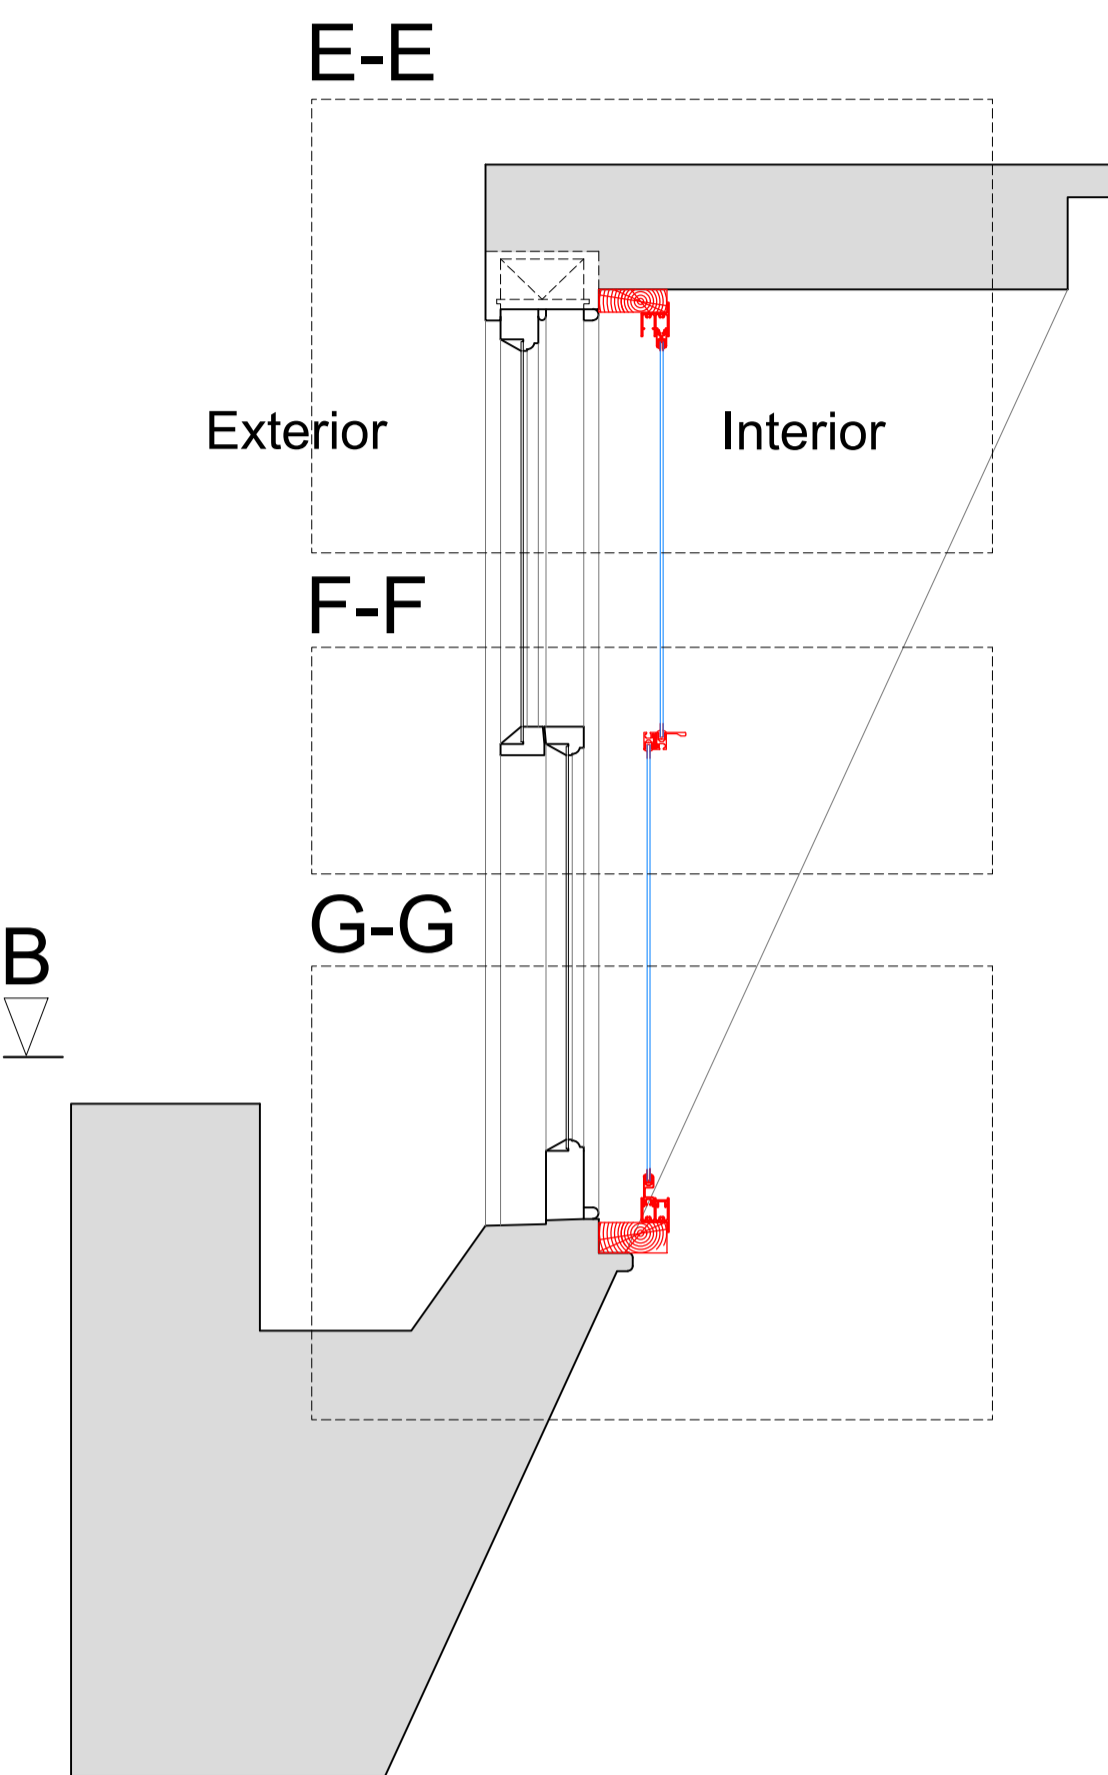


Section H-H through External Wall with Mechanical Ventilation Installed

Scale: 1:10

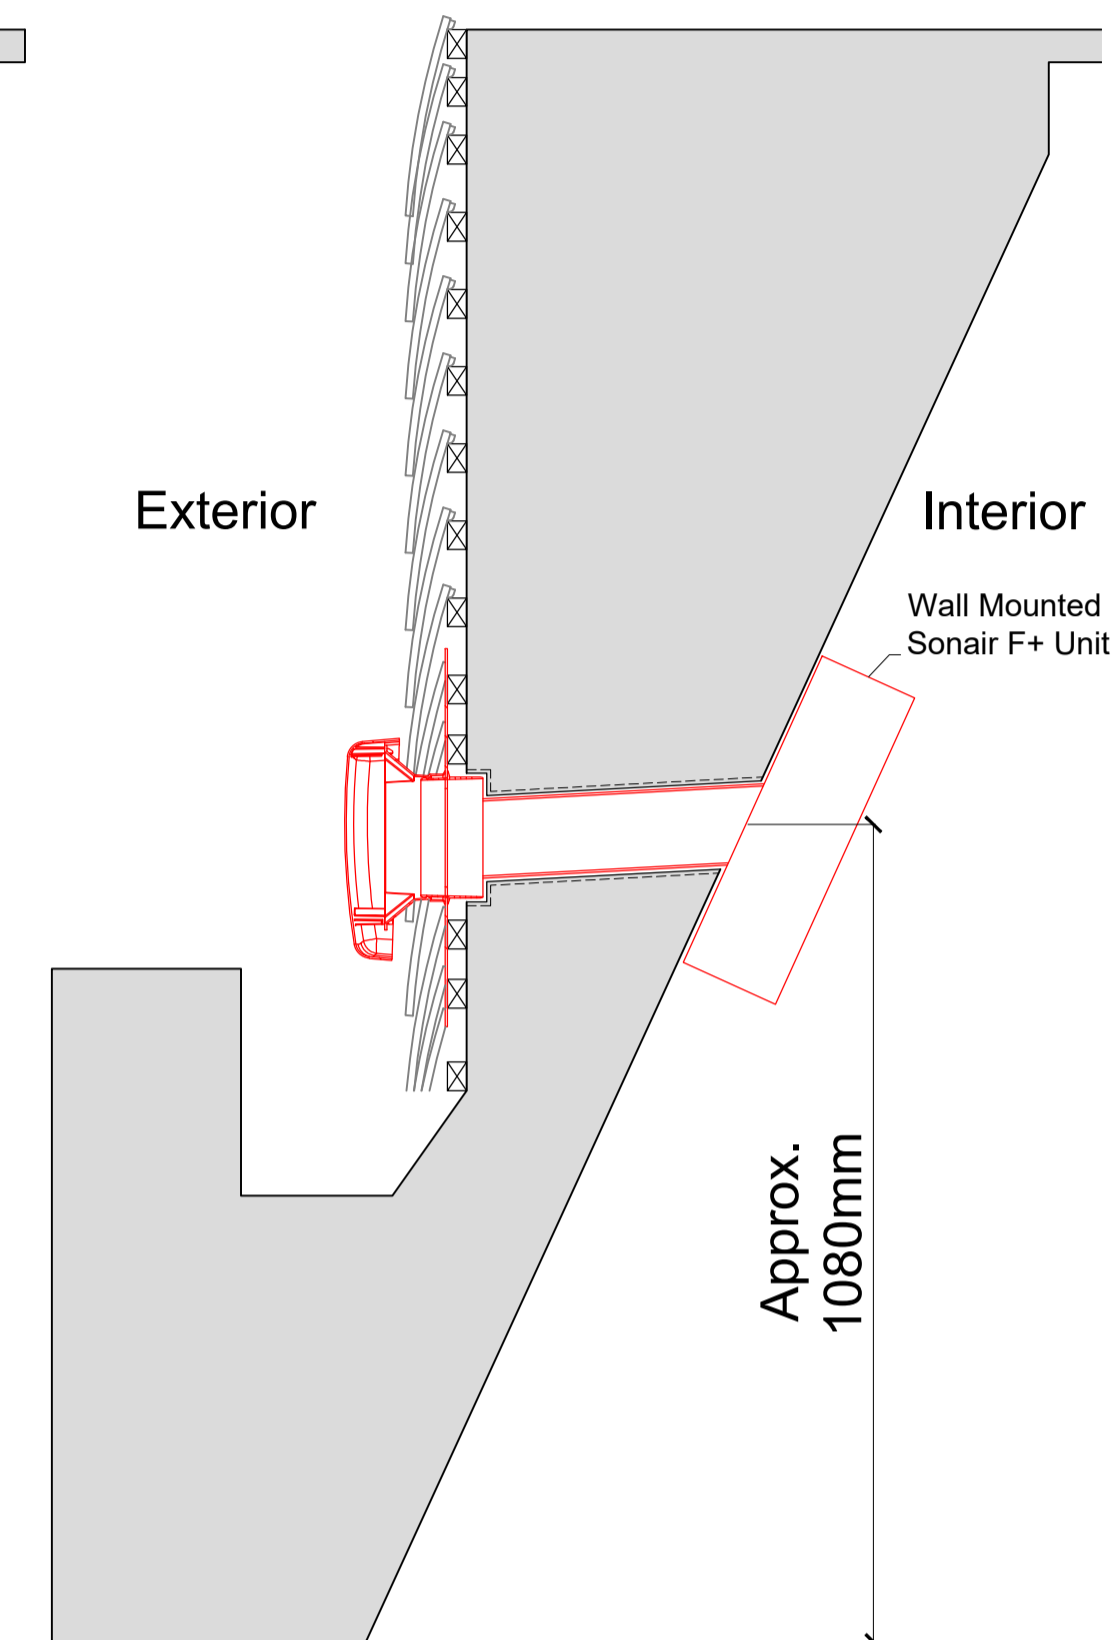


Plan Section B-B with Secondary Glazing Installed

Scale: 1:10

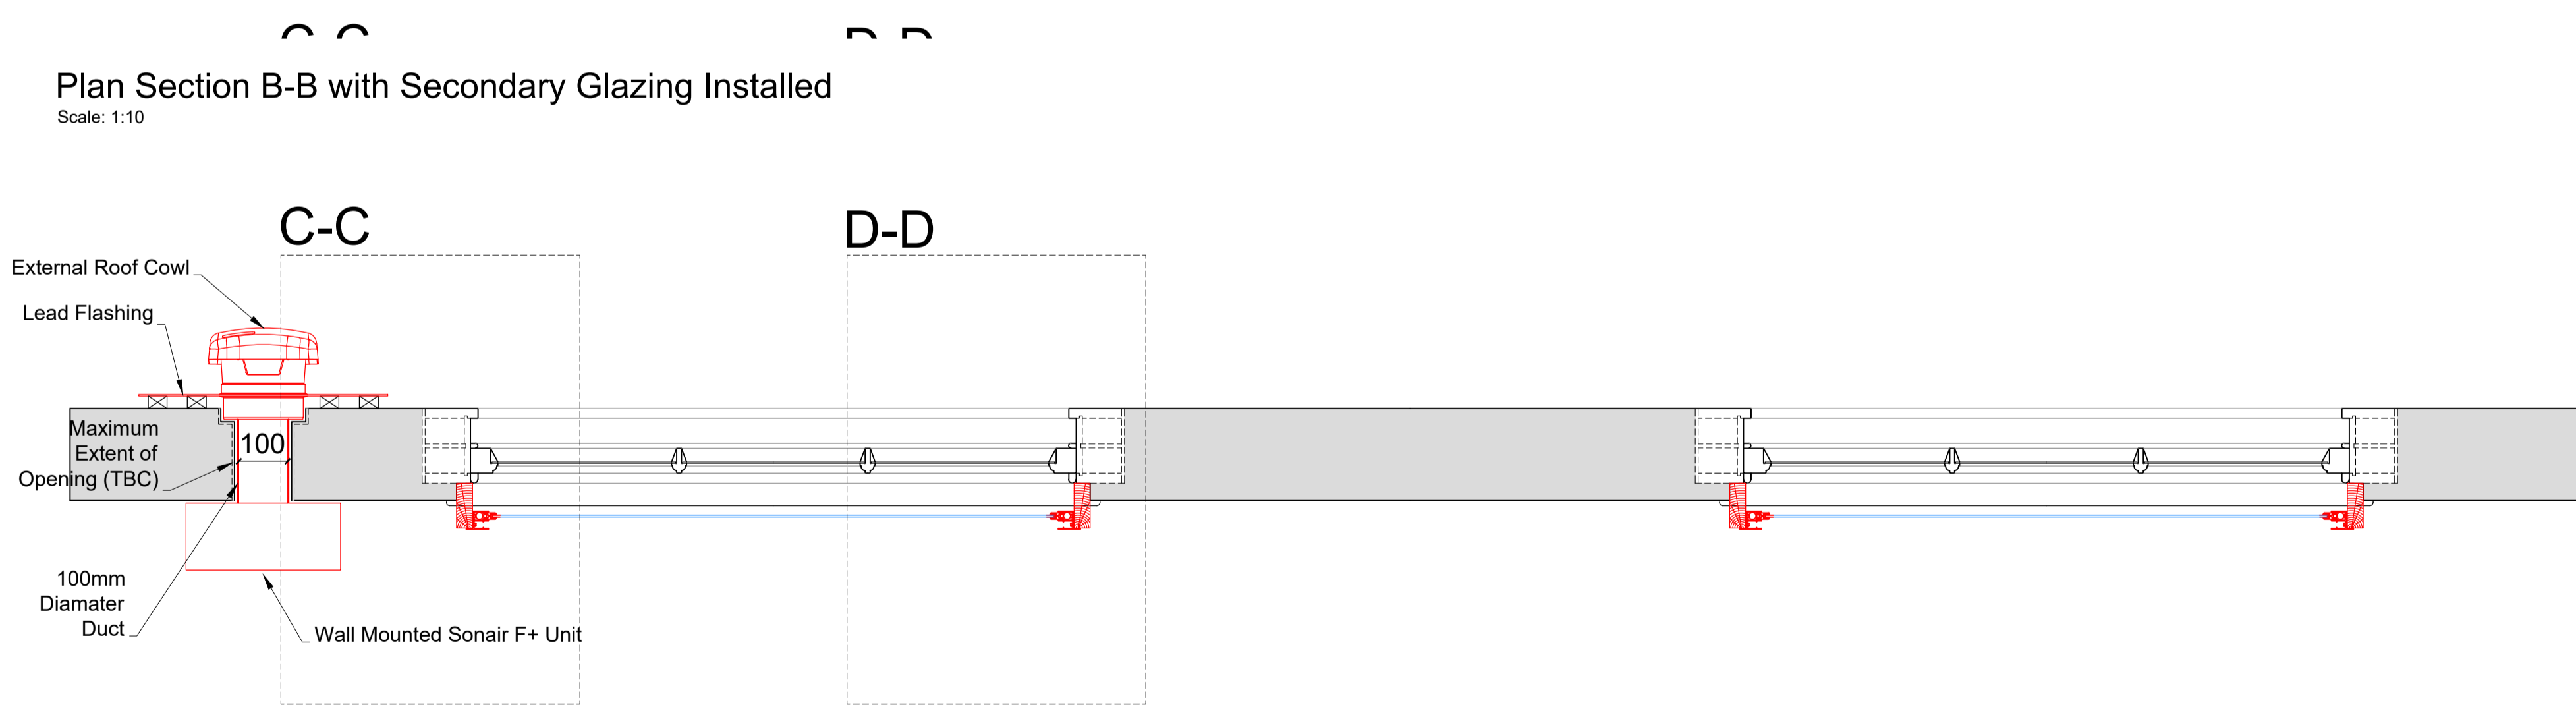

Detail of Sonair Unit

Scale: 1:5

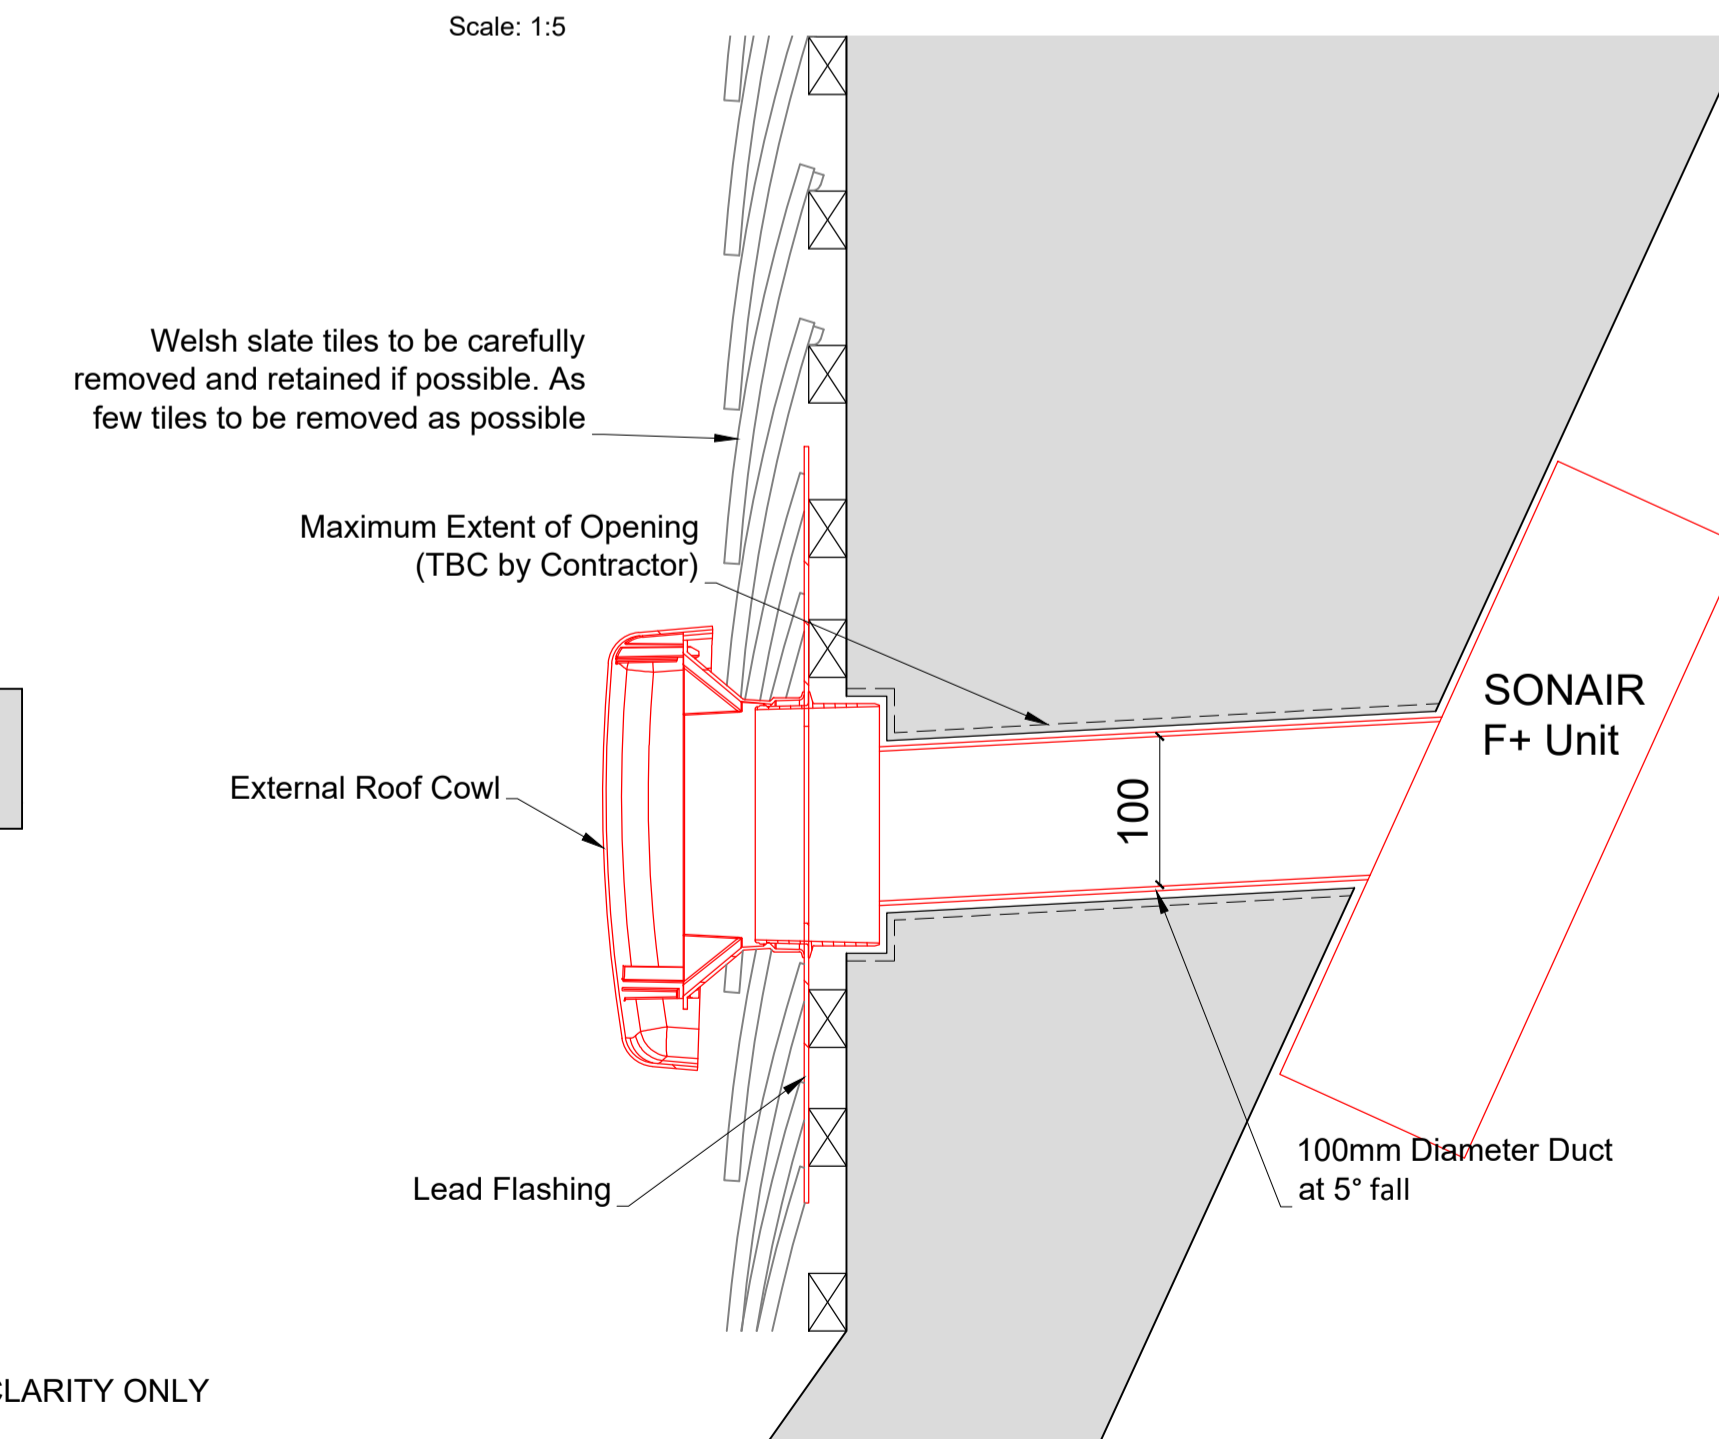

SECONDARY GLAZING SHOWN IN RED FOR VISUAL CLARITY ONLY

Revision	Date	Amendment
1.0	22-02-2021	Issued for listed building consent Application

Do not reproduce this drawing without written permission  
All dimensions are in millimetres unless stated otherwise

**HS2**

High Speed (HS2) Limited  
1st-3rd Floor  
The Podium  
1 Eversholt Street  
London NW1 2DN


**COSTAIN SKANSKA**

Costain Skanska Joint Venture  
9th Floor  
The Tower  
1 Eversholt Street  
London NW1 2DN


Site Address: 56 Delacey Street, London NW1			
Drawing Title: Third Floor - Bedroom: PROPOSED Secondary Glazing Details - Sheet 2 of 3			
Drawn by: AP & PB	Primary Drawn by: PB	Secondary Drawn by: AP	Checked by: OB
Date: 07-05-2019			Revision: 1.0

Drawing Not For Construction


Section C-C  
Scale: 1:5 on A1

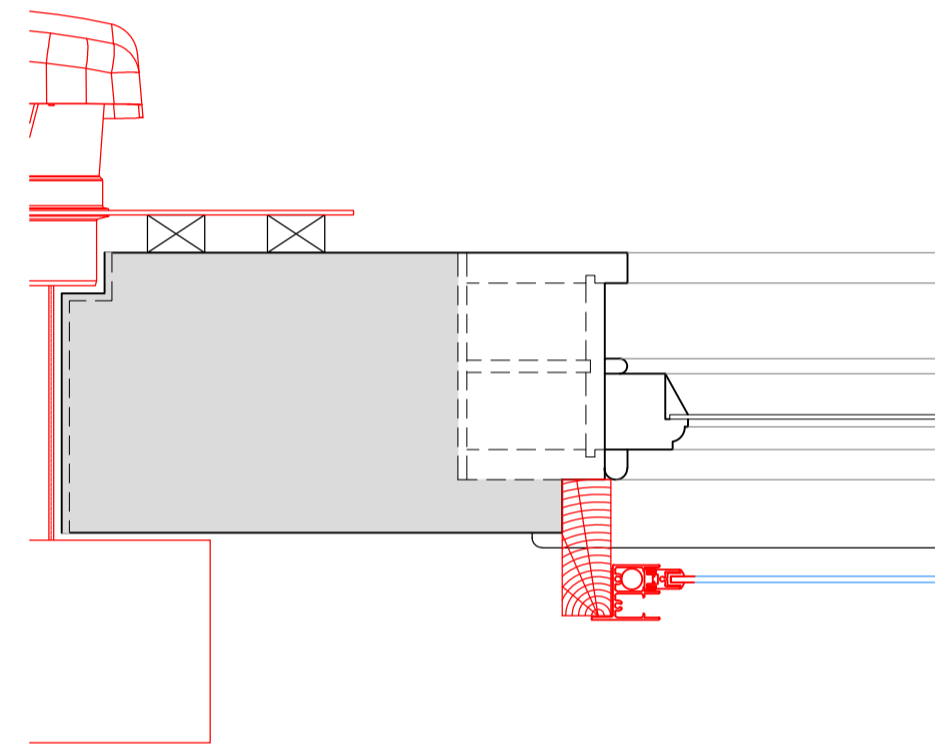


Section D-D  
Scale: 1:5 on A1

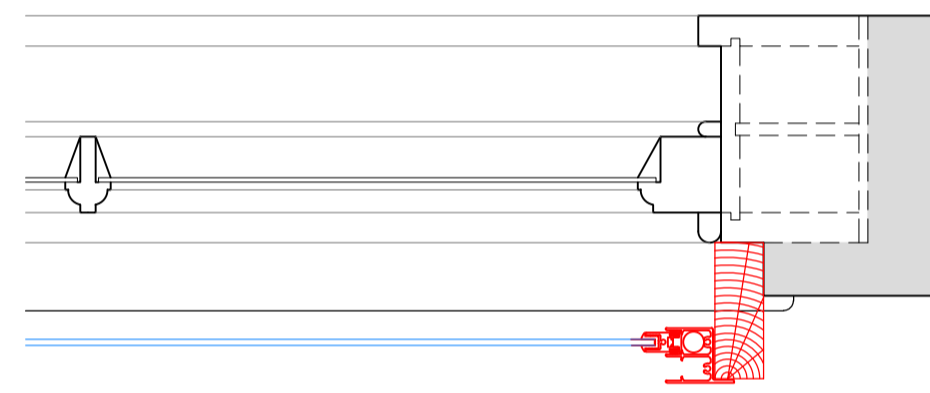


Section E-E  
Scale: 1:5 on A1

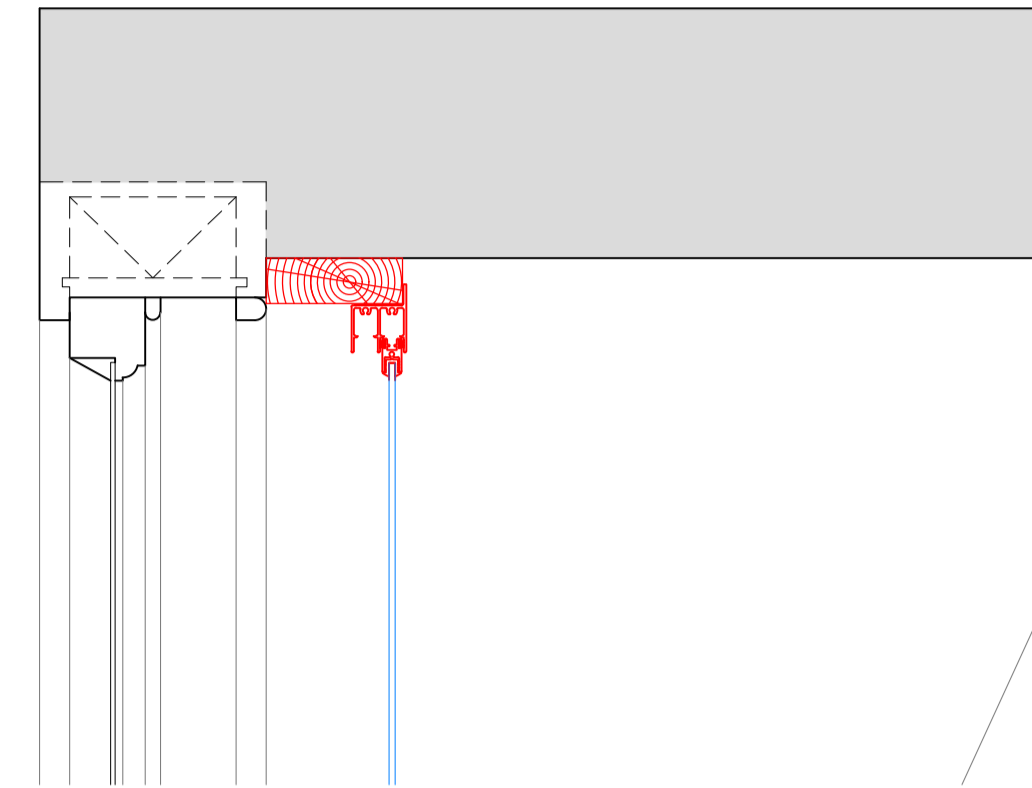

Section F-F  
Scale: 1:5 on A1

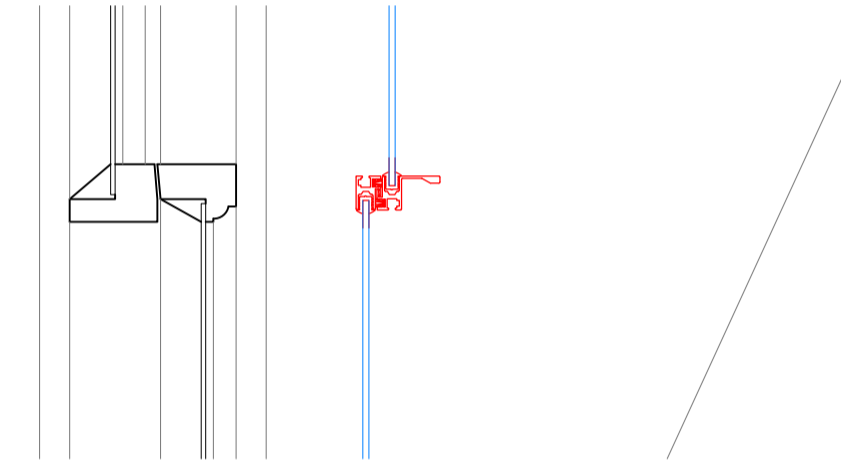

Section G-G  
Scale: 1:5 on A1

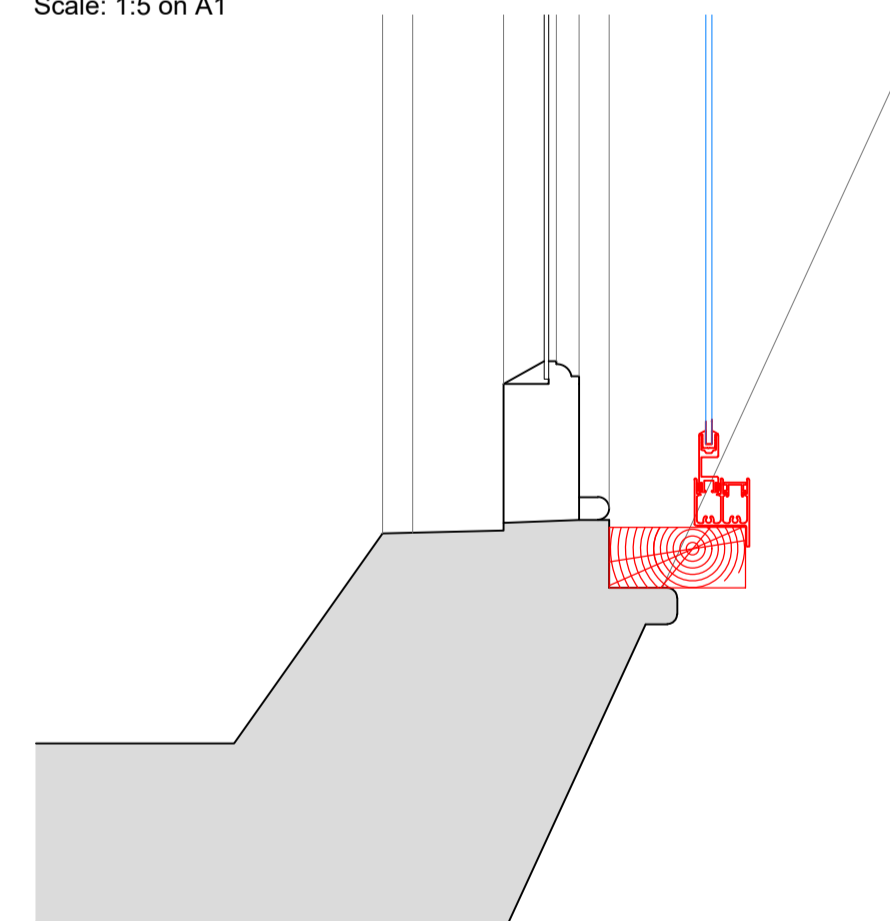

SECONDARY GLAZING SHOWN IN RED FOR VISUAL CLARITY ONLY

Revision	Date	Assessment
1.0	22-02-2021	Issued for listed building consent Application

Do not reproduce this drawing without written permission  
All dimensions are in millimetres unless stated otherwise

Drawing Not For Construction

**HS2**

High Speed (HS2) Limited  
1st-3rd Floor  
The Podium  
1 Eversholt Street  
London NW1 2DN

**COSTAIN SKANSKA**

Costain Skanska Joint Venture  
9th Floor  
The Tower  
1 Eversholt Street  
London NW1 2DN

Site Address:  
56 Delacey Street, London NW1

Drawing Title:  
Third Floor - Bedroom: PROPOSED Secondary Glazing Details -  
Sheet 3 of 3

Drawn by	Primary Drawn by	Secondary Drawn by	Checked by	Presentation Scale
AP & PB	PB	AP	OB	1:5 @ A1

Date	Drawing No.	Revision
07-05-2019	WPI P066 NI - 56 DeS-PR-TF-J-05.2	1.0