

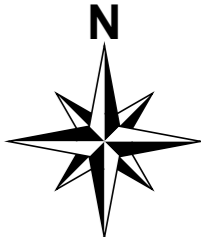


PLAN: BASEMENT @ -1.5m

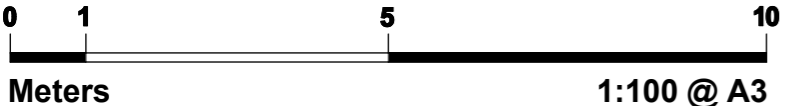

PROPOSED GIA VERIFICATION

| | GIA m ² |
|------------------|--------------------|
| Basement | 228.73 |
| Ground Floor | 201.41 |
| First Floor | 173.41 |
| Second Floor | 90.75 |
| Total GIA | 694.3 |

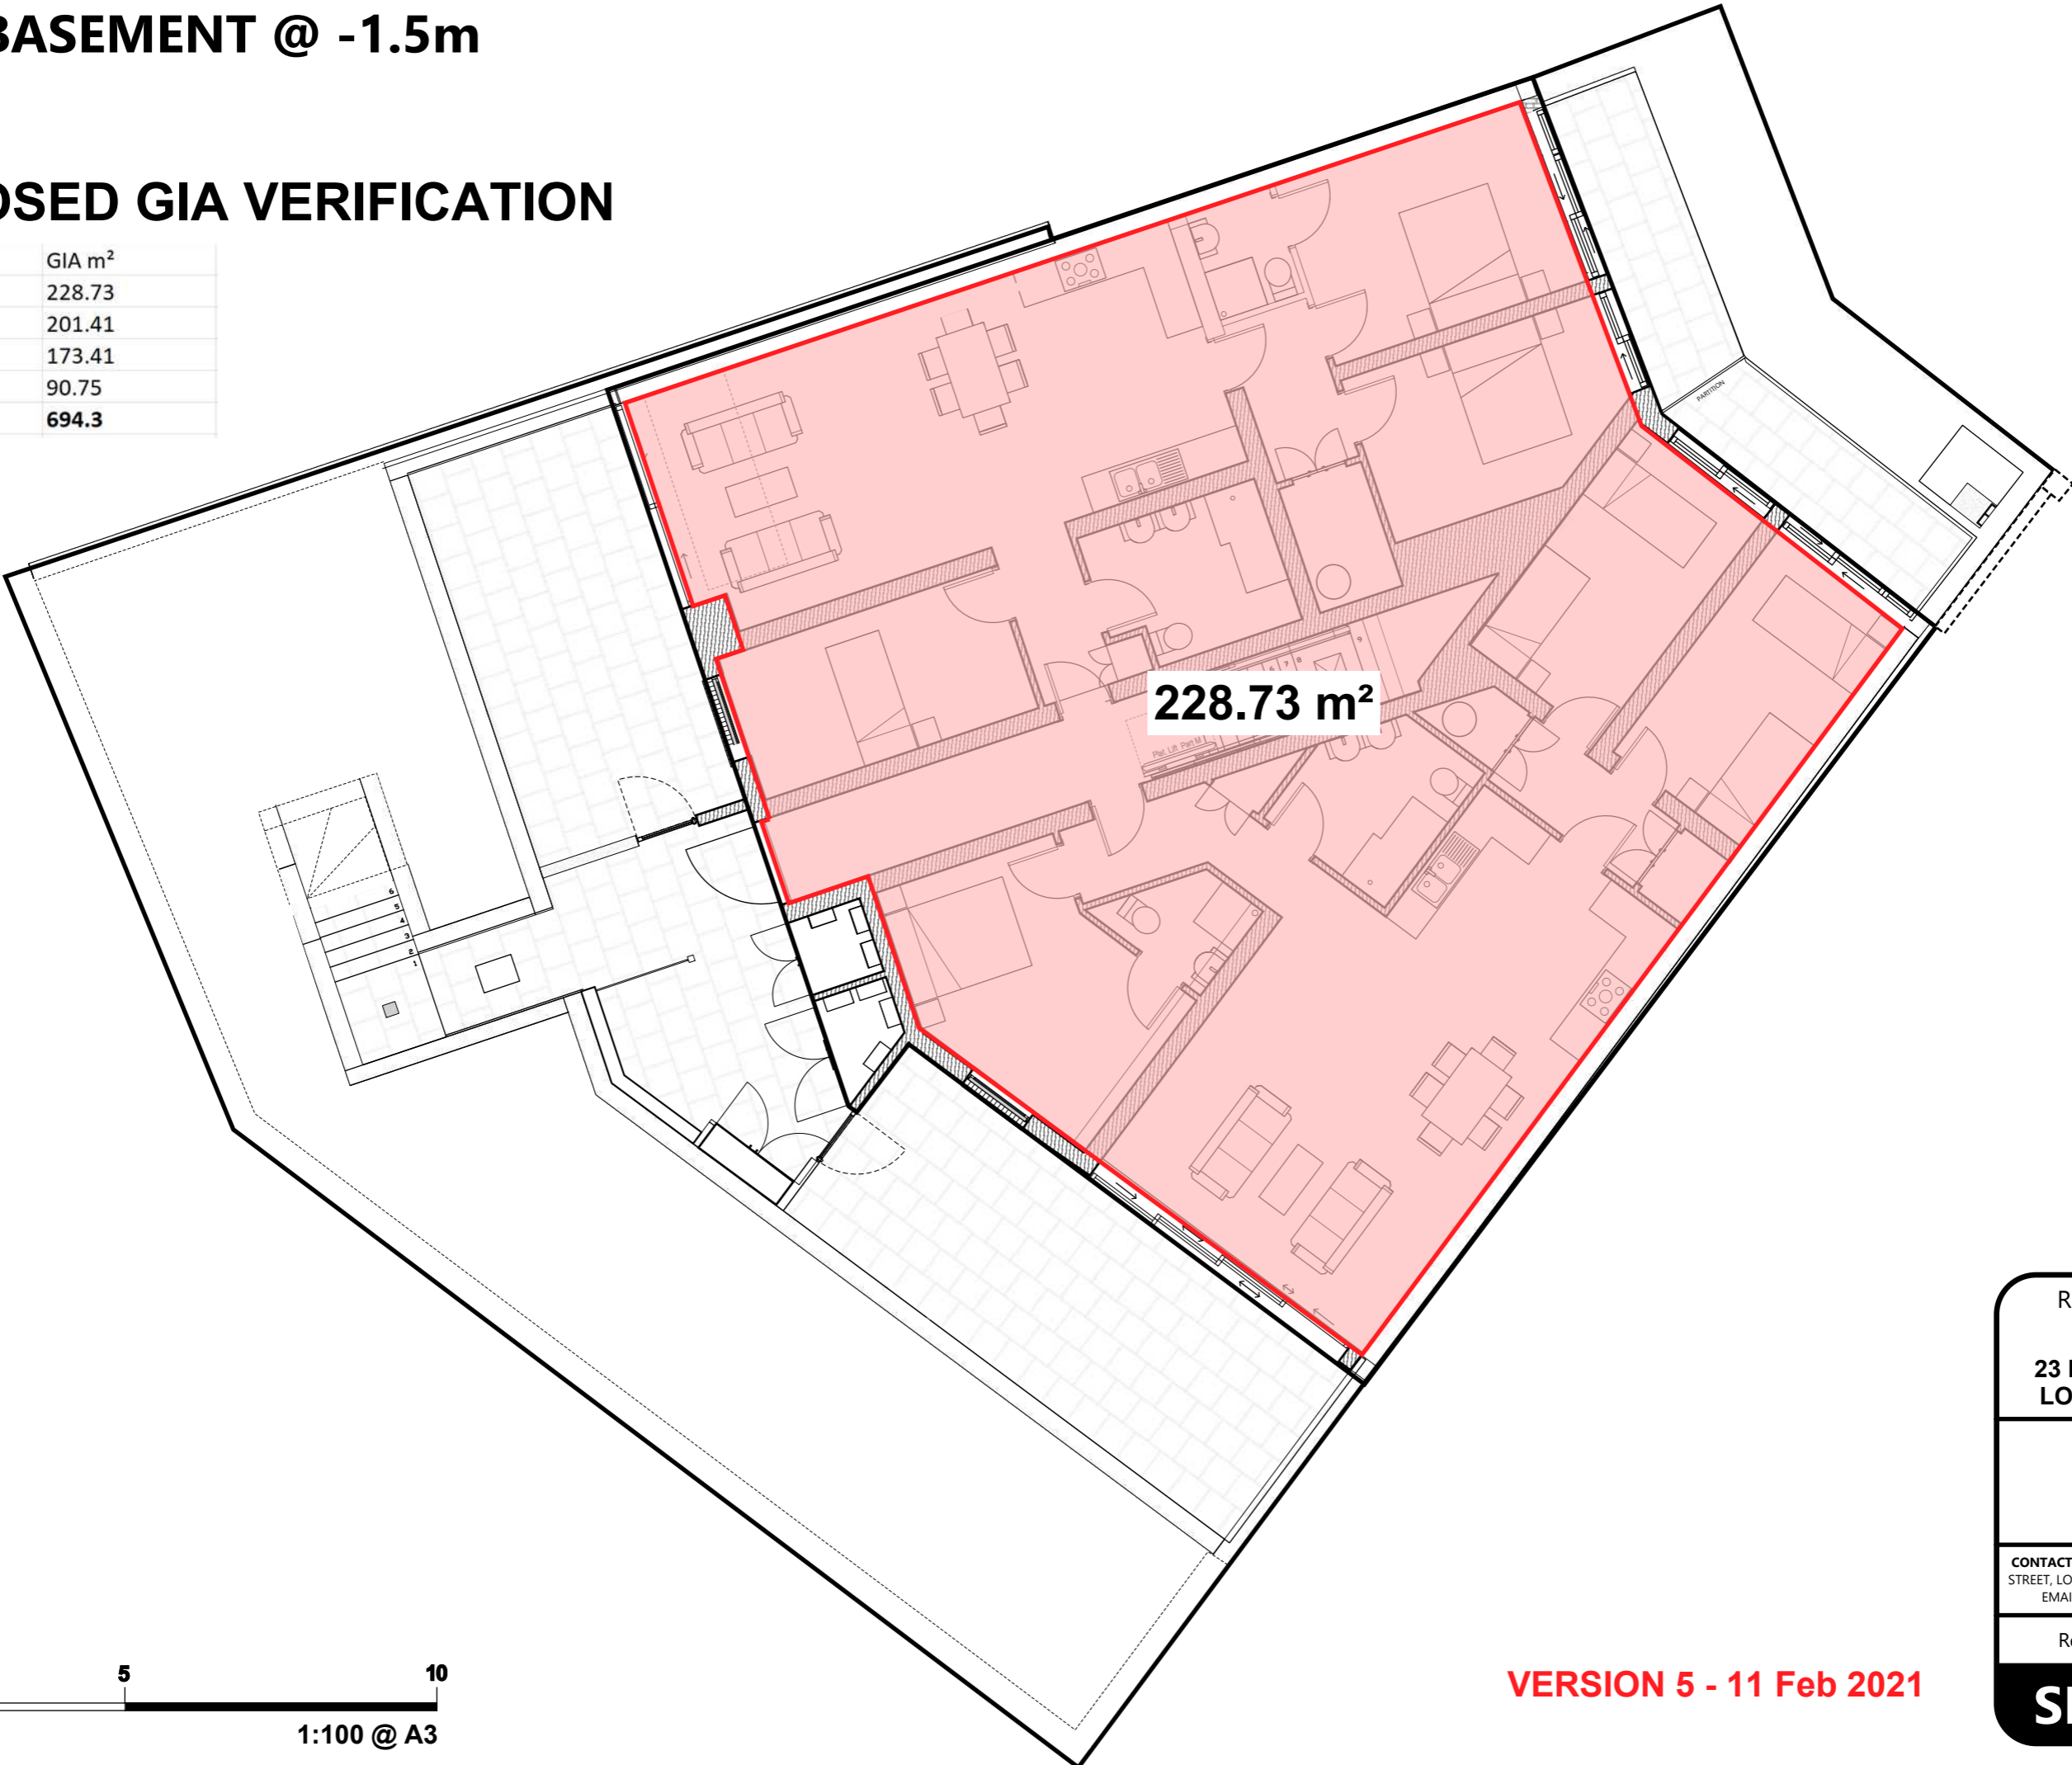

VERSION 5 - 11 Feb 2021

REDEVELOPMENT
OF SITE AT:
**23 RAVENSHAW ST
LONDON NW6 1NP**

APPLICANT:
C S TAYLOR
Planning Reference:
2020/2936/P

CONTACT: MR C S TAYLOR, 23A RAVENSHAW
STREET, LONDON NW6 1NP | TEL: 07739108695
EMAIL: chris.stuart.taylor@gmail.com




Revised: 11 Feb 2021

SHEET 01

PLAN: GROUND FLOOR

PROPOSED GIA VERIFICATION

| | GIA m ² |
|------------------|--------------------|
| Basement | 228.73 |
| Ground Floor | 201.41 |
| First Floor | 173.41 |
| Second Floor | 90.75 |
| Total GIA | 694.3 |

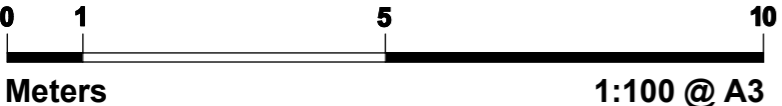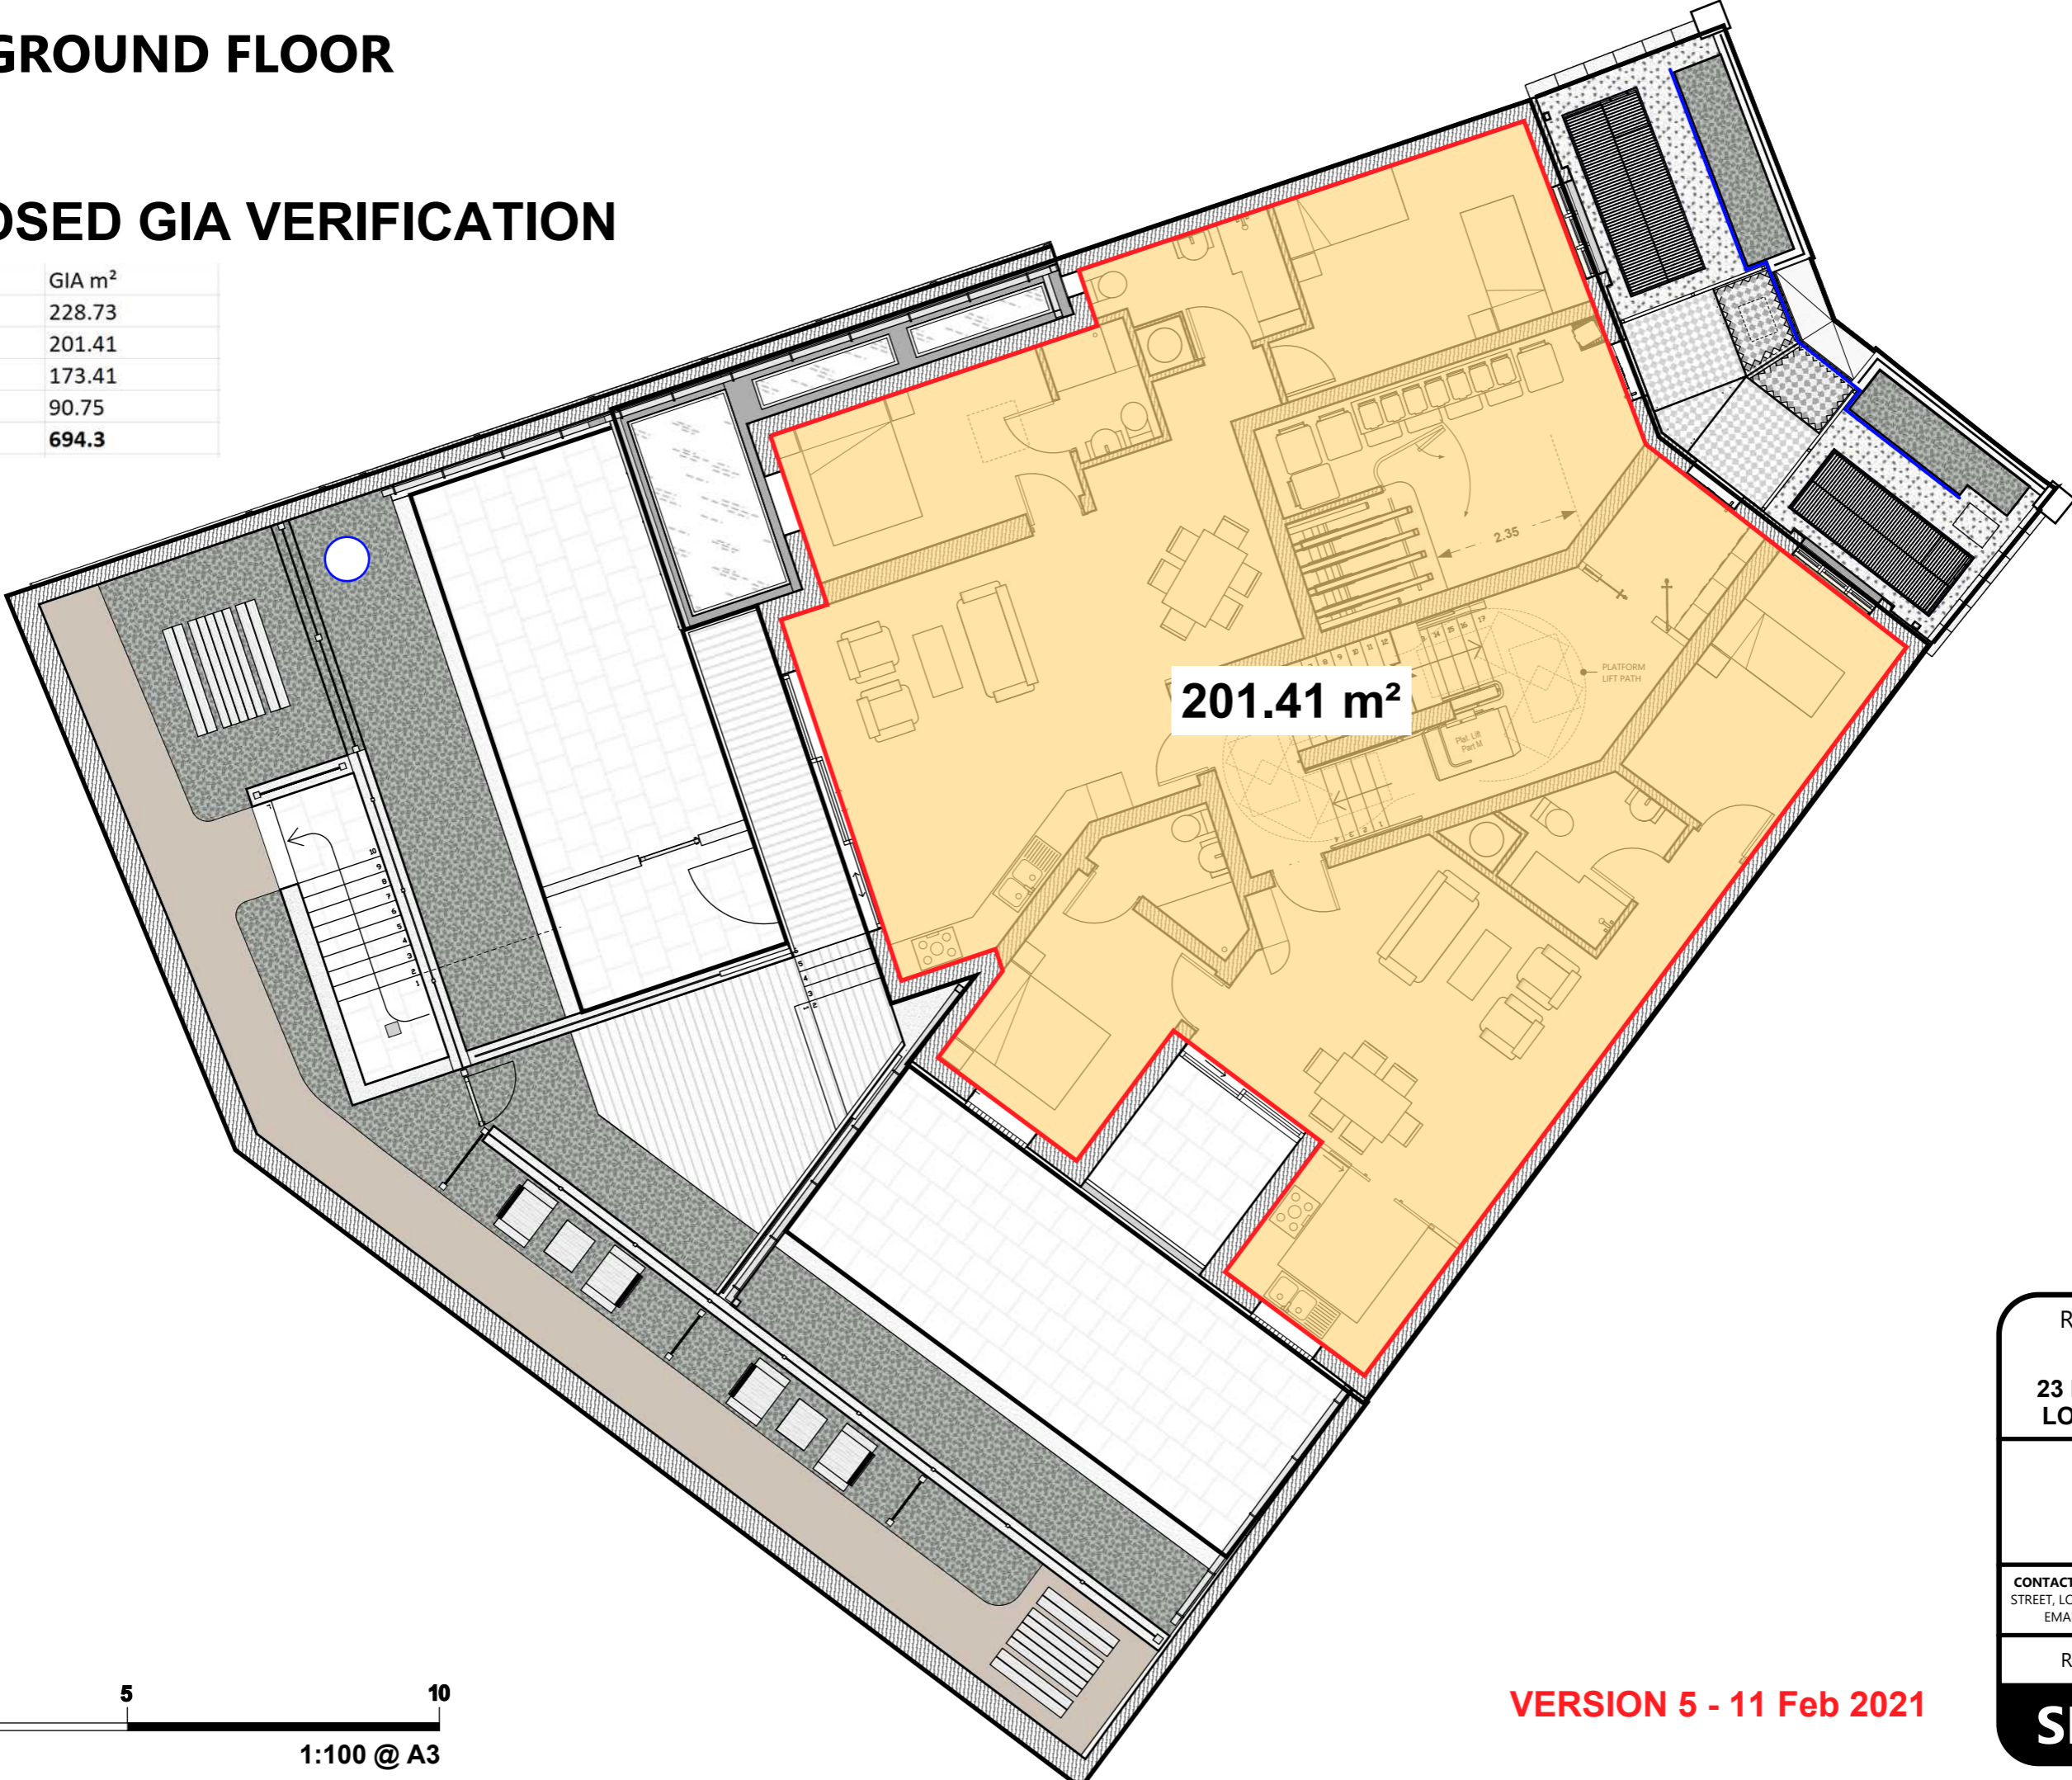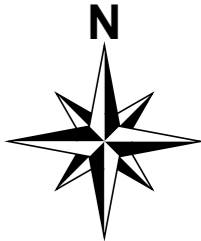

VERSION 5 - 11 Feb 2021

REDEVELOPMENT
OF SITE AT:
**23 RAVENSHAW ST
LONDON NW6 1NP**

APPLICANT:
C S TAYLOR
Planning Reference:
2020/2936/P

CONTACT: MR C S TAYLOR, 23A RAVENSHAW
STREET, LONDON NW6 1NP | TEL: 07739108695
EMAIL: chris.stuart.taylor@gmail.com



Revised: 11 Feb 2021

SHEET 02

PLAN: FIRST FLOOR


PROPOSED GIA VERIFICATION

| | GIA m ² |
|------------------|--------------------|
| Basement | 228.73 |
| Ground Floor | 201.41 |
| First Floor | 173.41 |
| Second Floor | 90.75 |
| Total GIA | 694.3 |

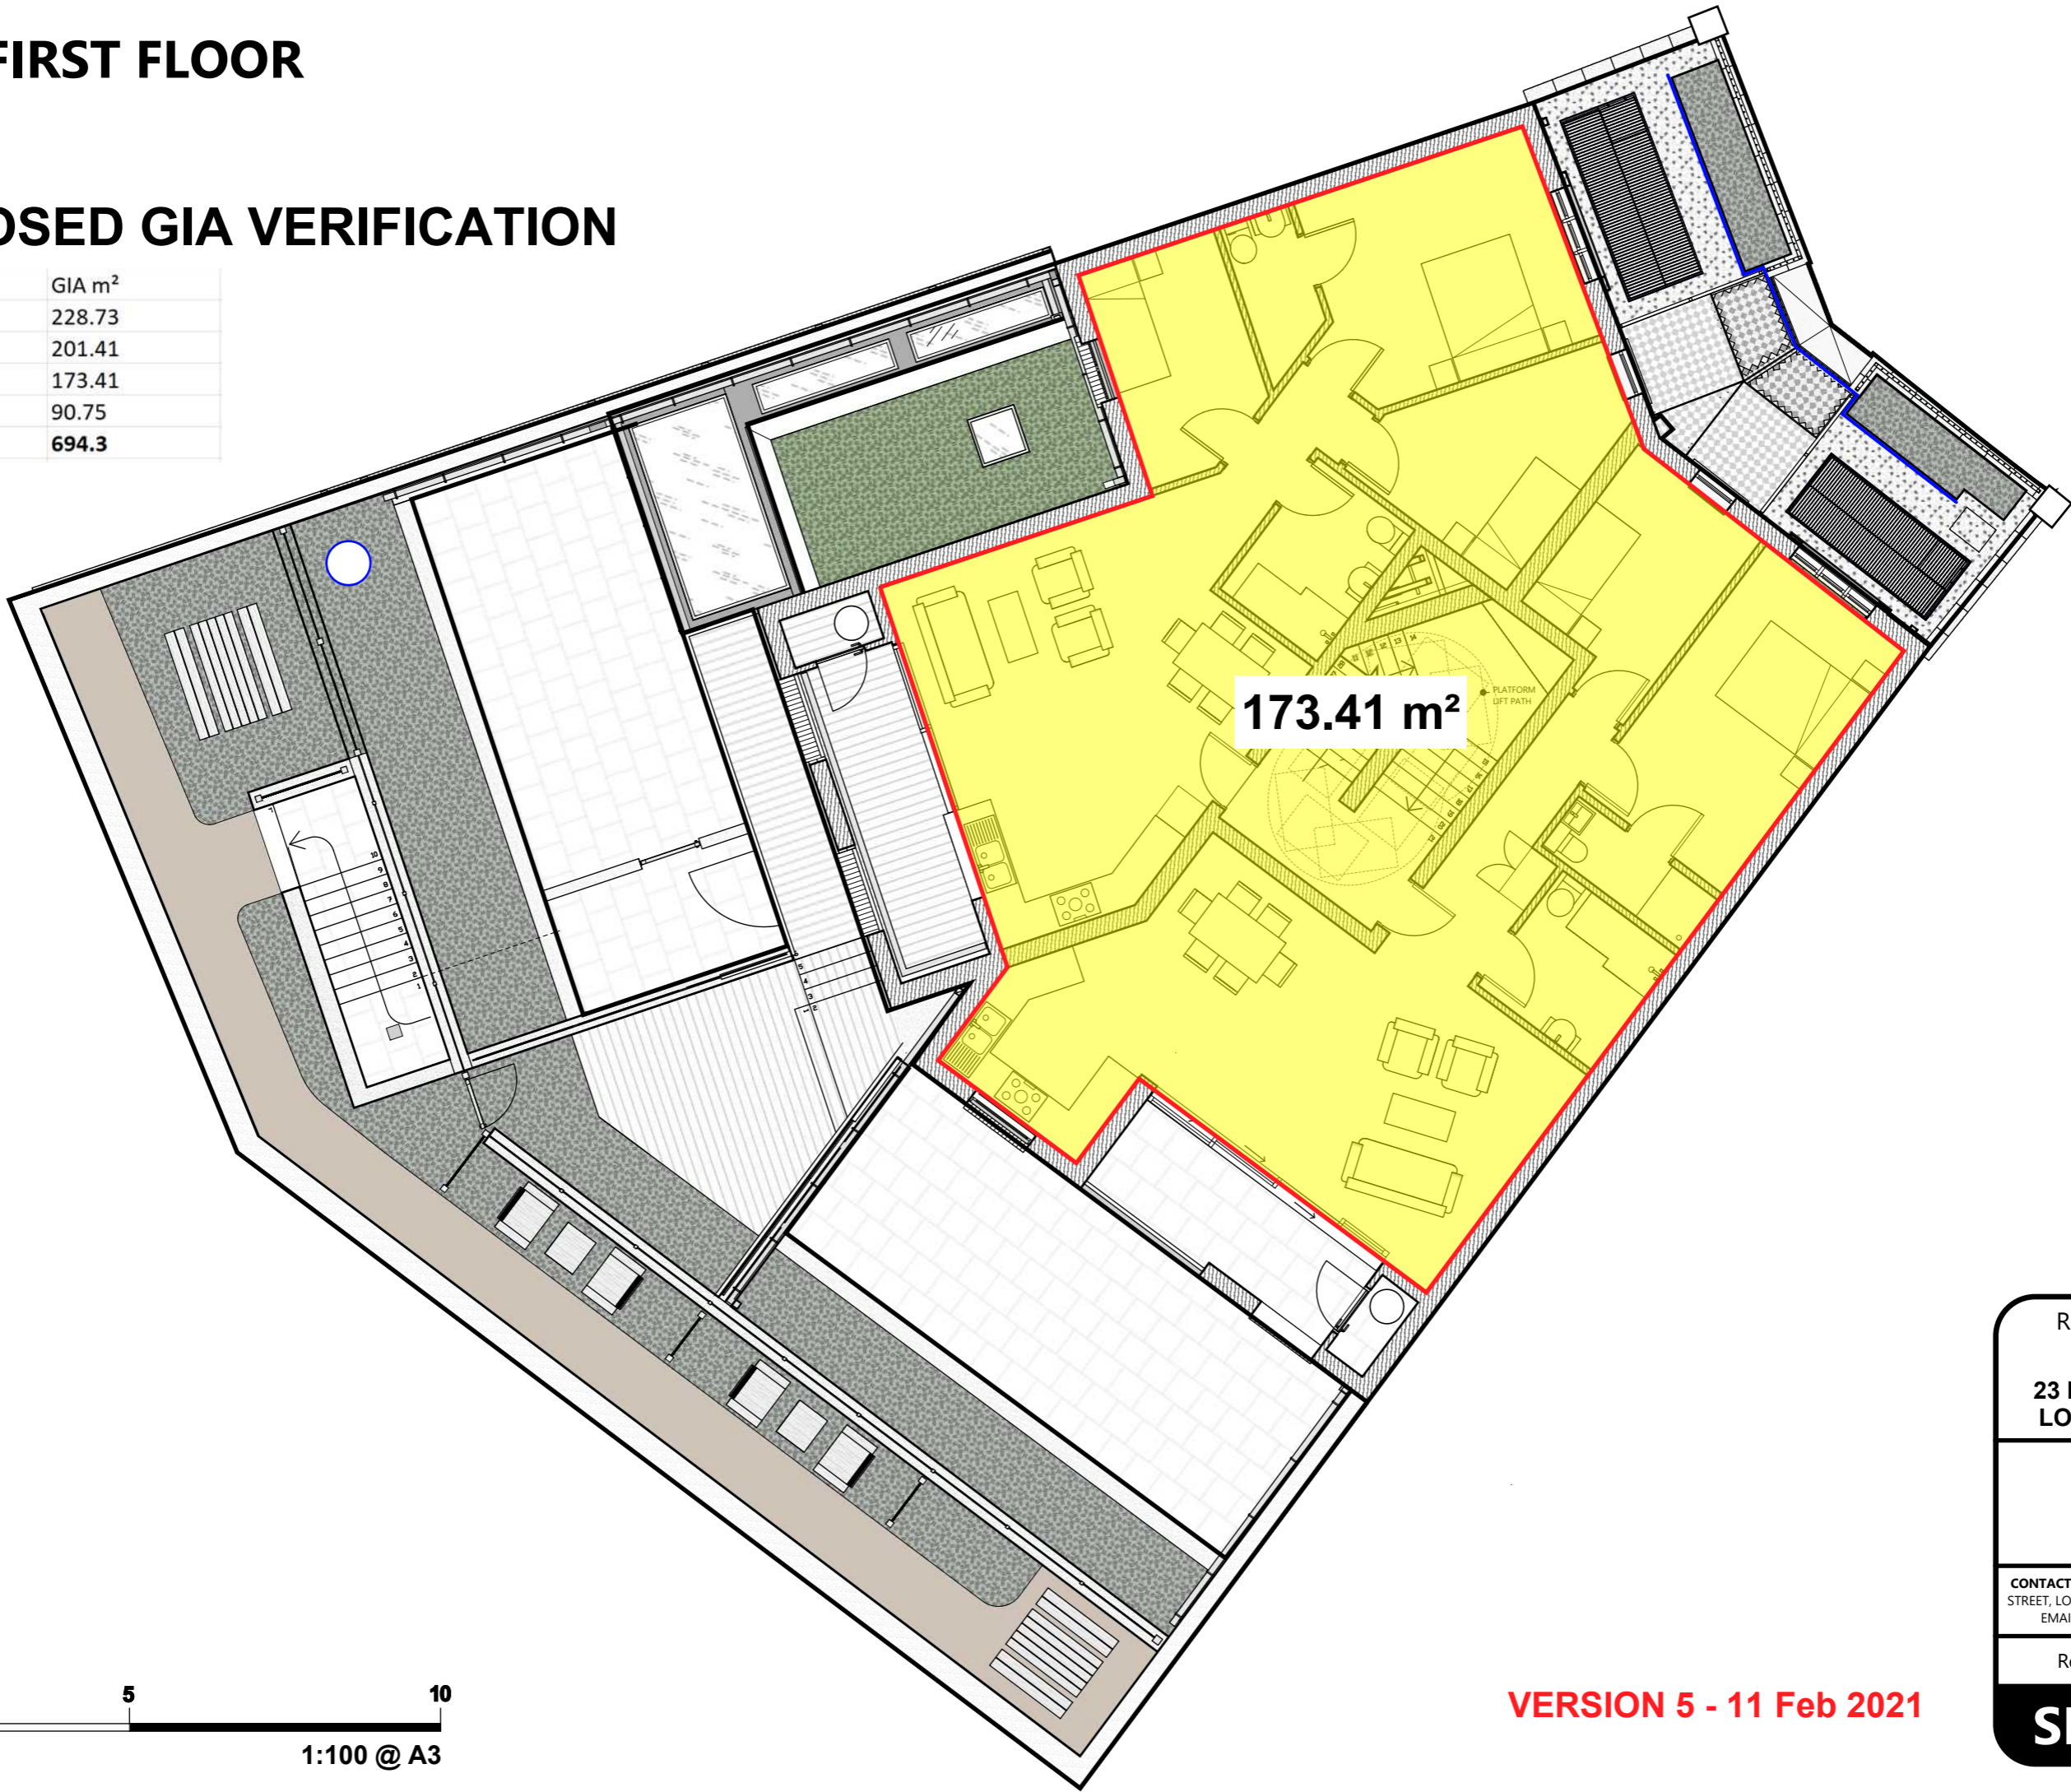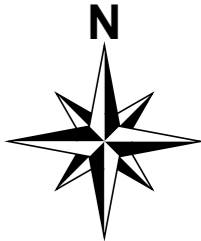

173.41 m²

VERSION 5 - 11 Feb 2021

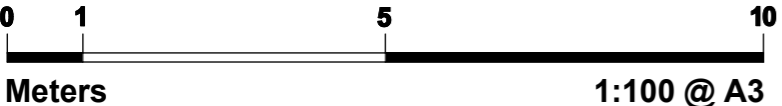

REDEVELOPMENT
OF SITE AT:
**23 RAVENSHAW ST
LONDON NW6 1NP**

APPLICANT:
C S TAYLOR
Planning Reference:
2020/2936/P

CONTACT: MR C S TAYLOR, 23A RAVENSHAW
STREET, LONDON NW6 1NP | TEL: 07739108695
EMAIL: chris.stuart.taylor@gmail.com




Revised: 11 Feb 2021

SHEET 03

PLAN: SECOND FLOOR

PROPOSED GIA VERIFICATION

| | GIA m ² |
|------------------|--------------------|
| Basement | 228.73 |
| Ground Floor | 201.41 |
| First Floor | 173.41 |
| Second Floor | 90.75 |
| Total GIA | 694.3 |

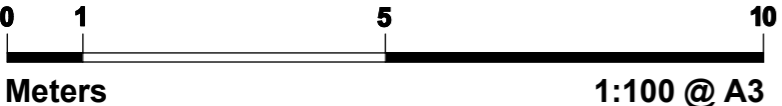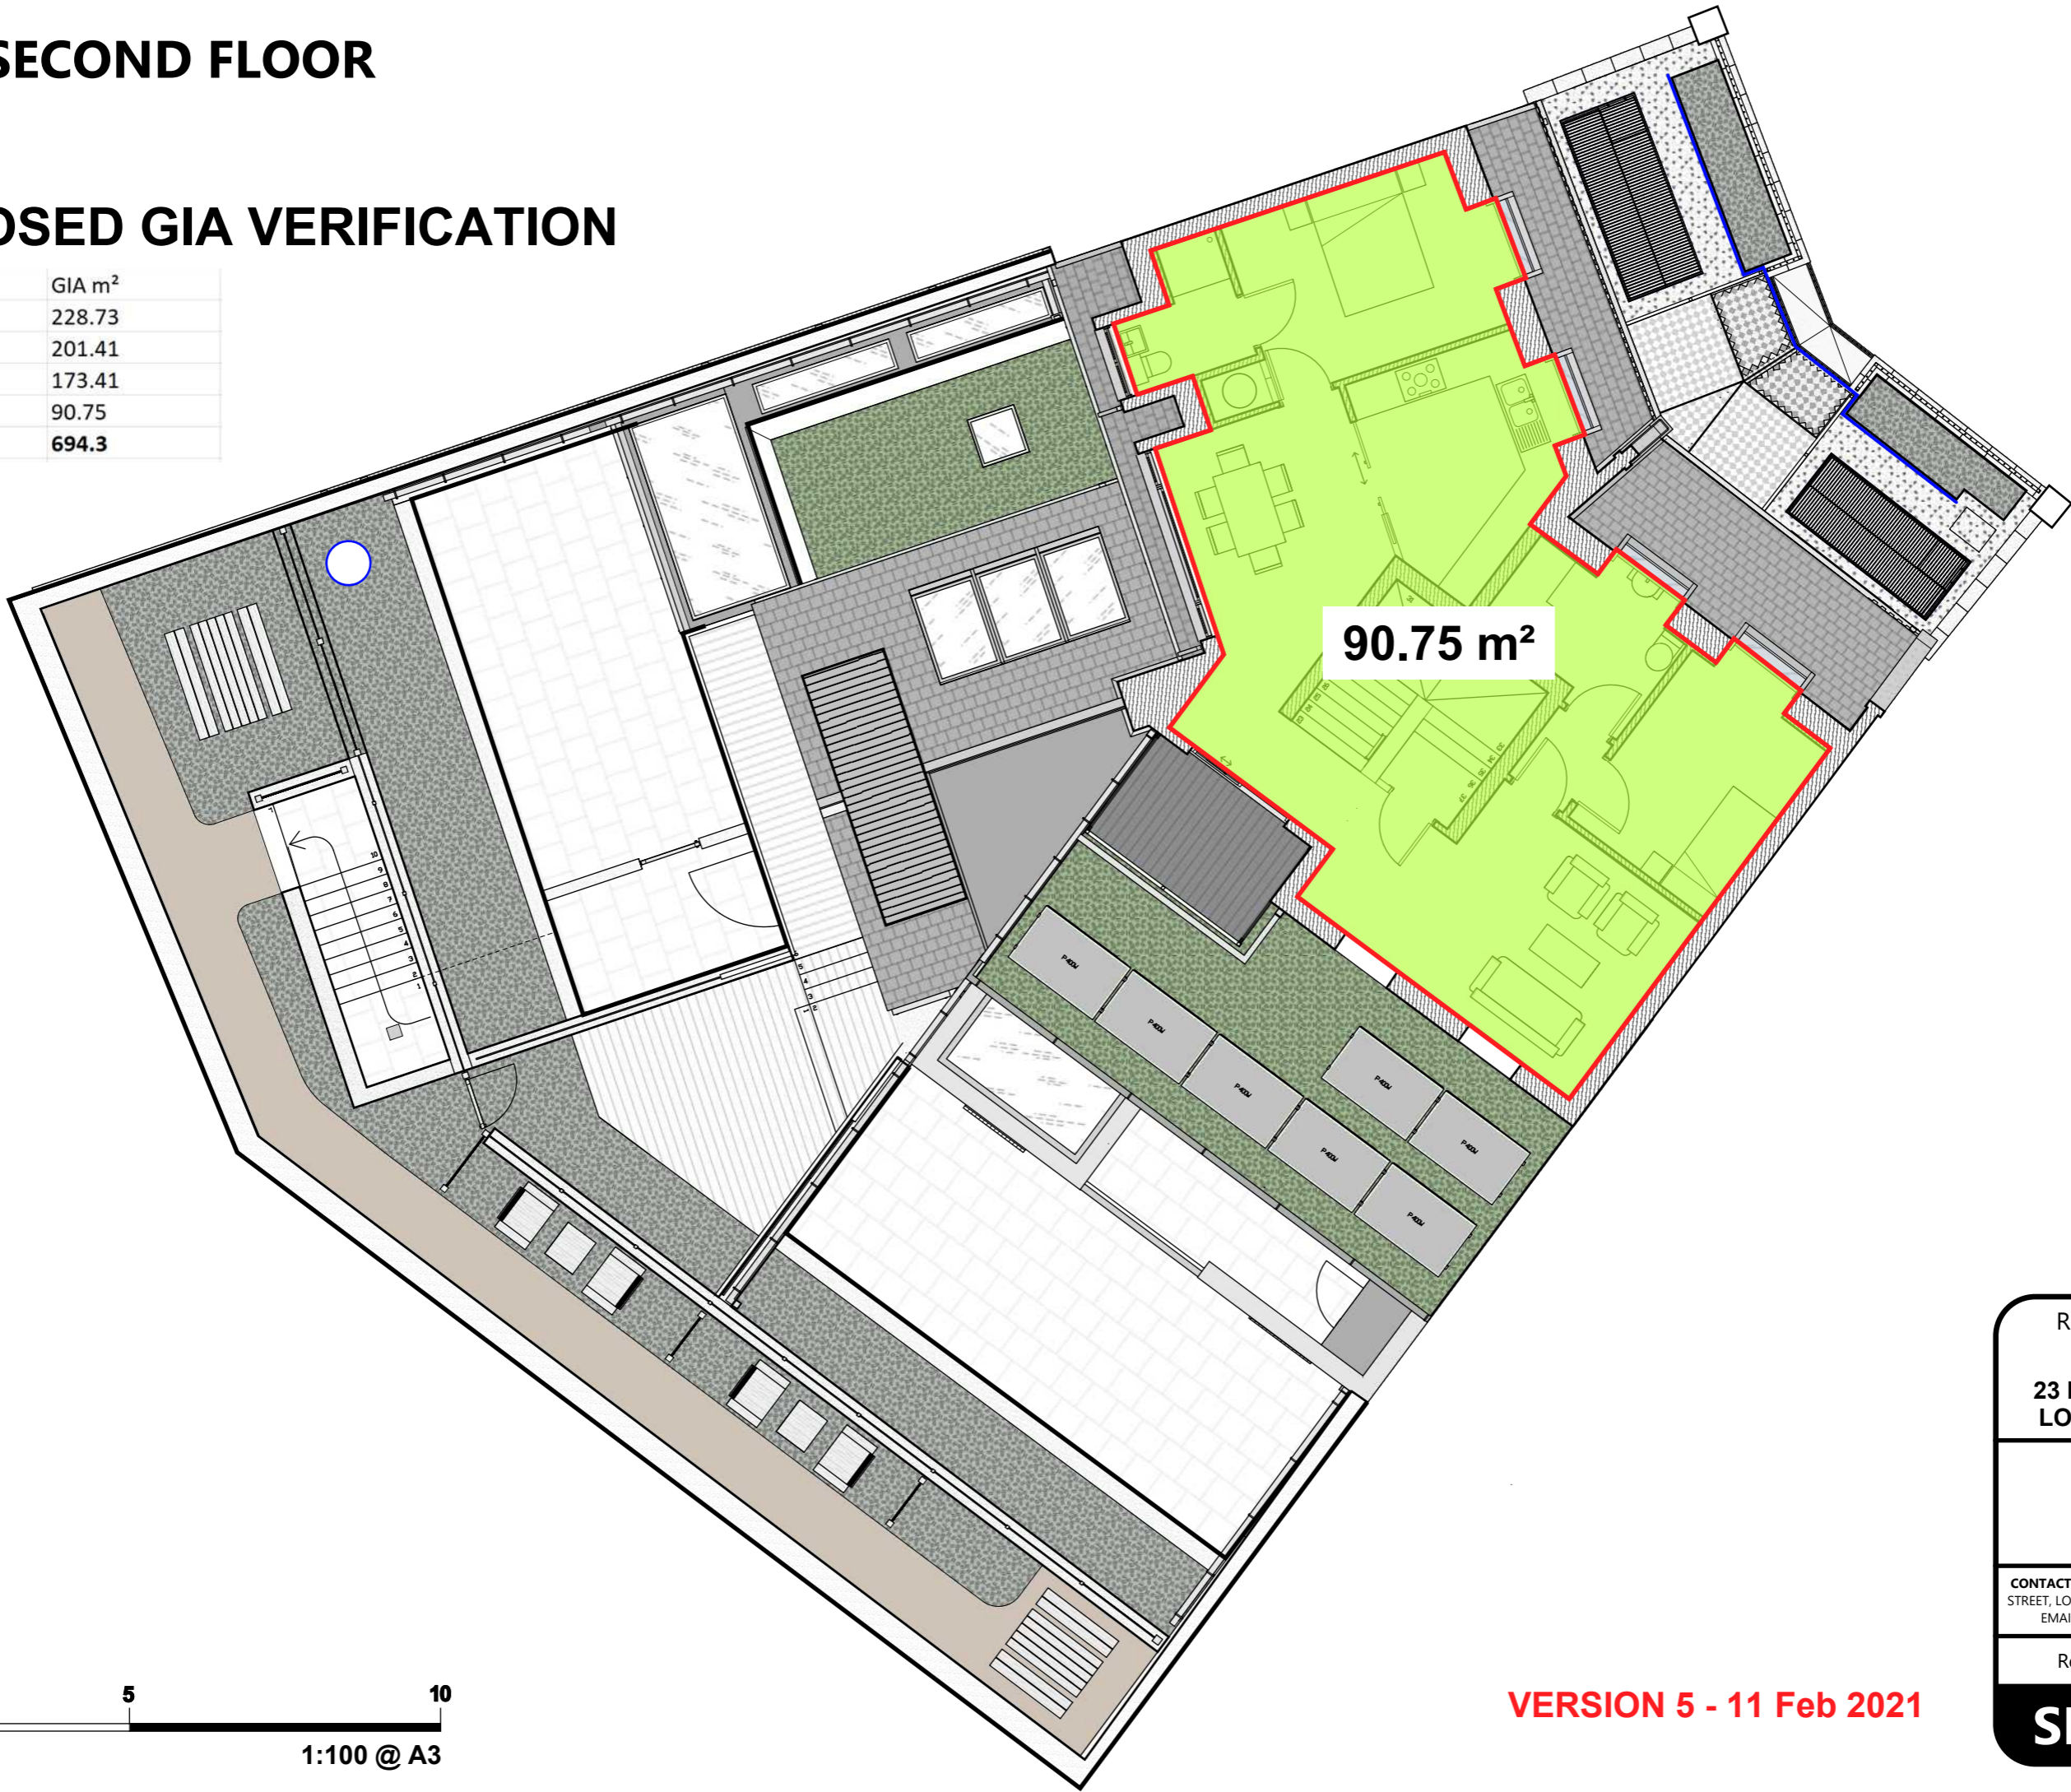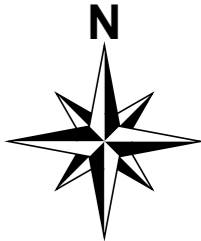

VERSION 5 - 11 Feb 2021

REDEVELOPMENT
OF SITE AT:
**23 RAVENSHAW ST
LONDON NW6 1NP**

APPLICANT:
C S TAYLOR
Planning Reference:
2020/2936/P

CONTACT: MR C S TAYLOR, 23A RAVENSHAW
STREET, LONDON NW6 1NP | TEL: 07739108695
EMAIL: chris.stuart.taylor@gmail.com

Revised: 11 Feb 2021

SHEET 04