


1 Bathroom Layout  
Scale 1 : 20

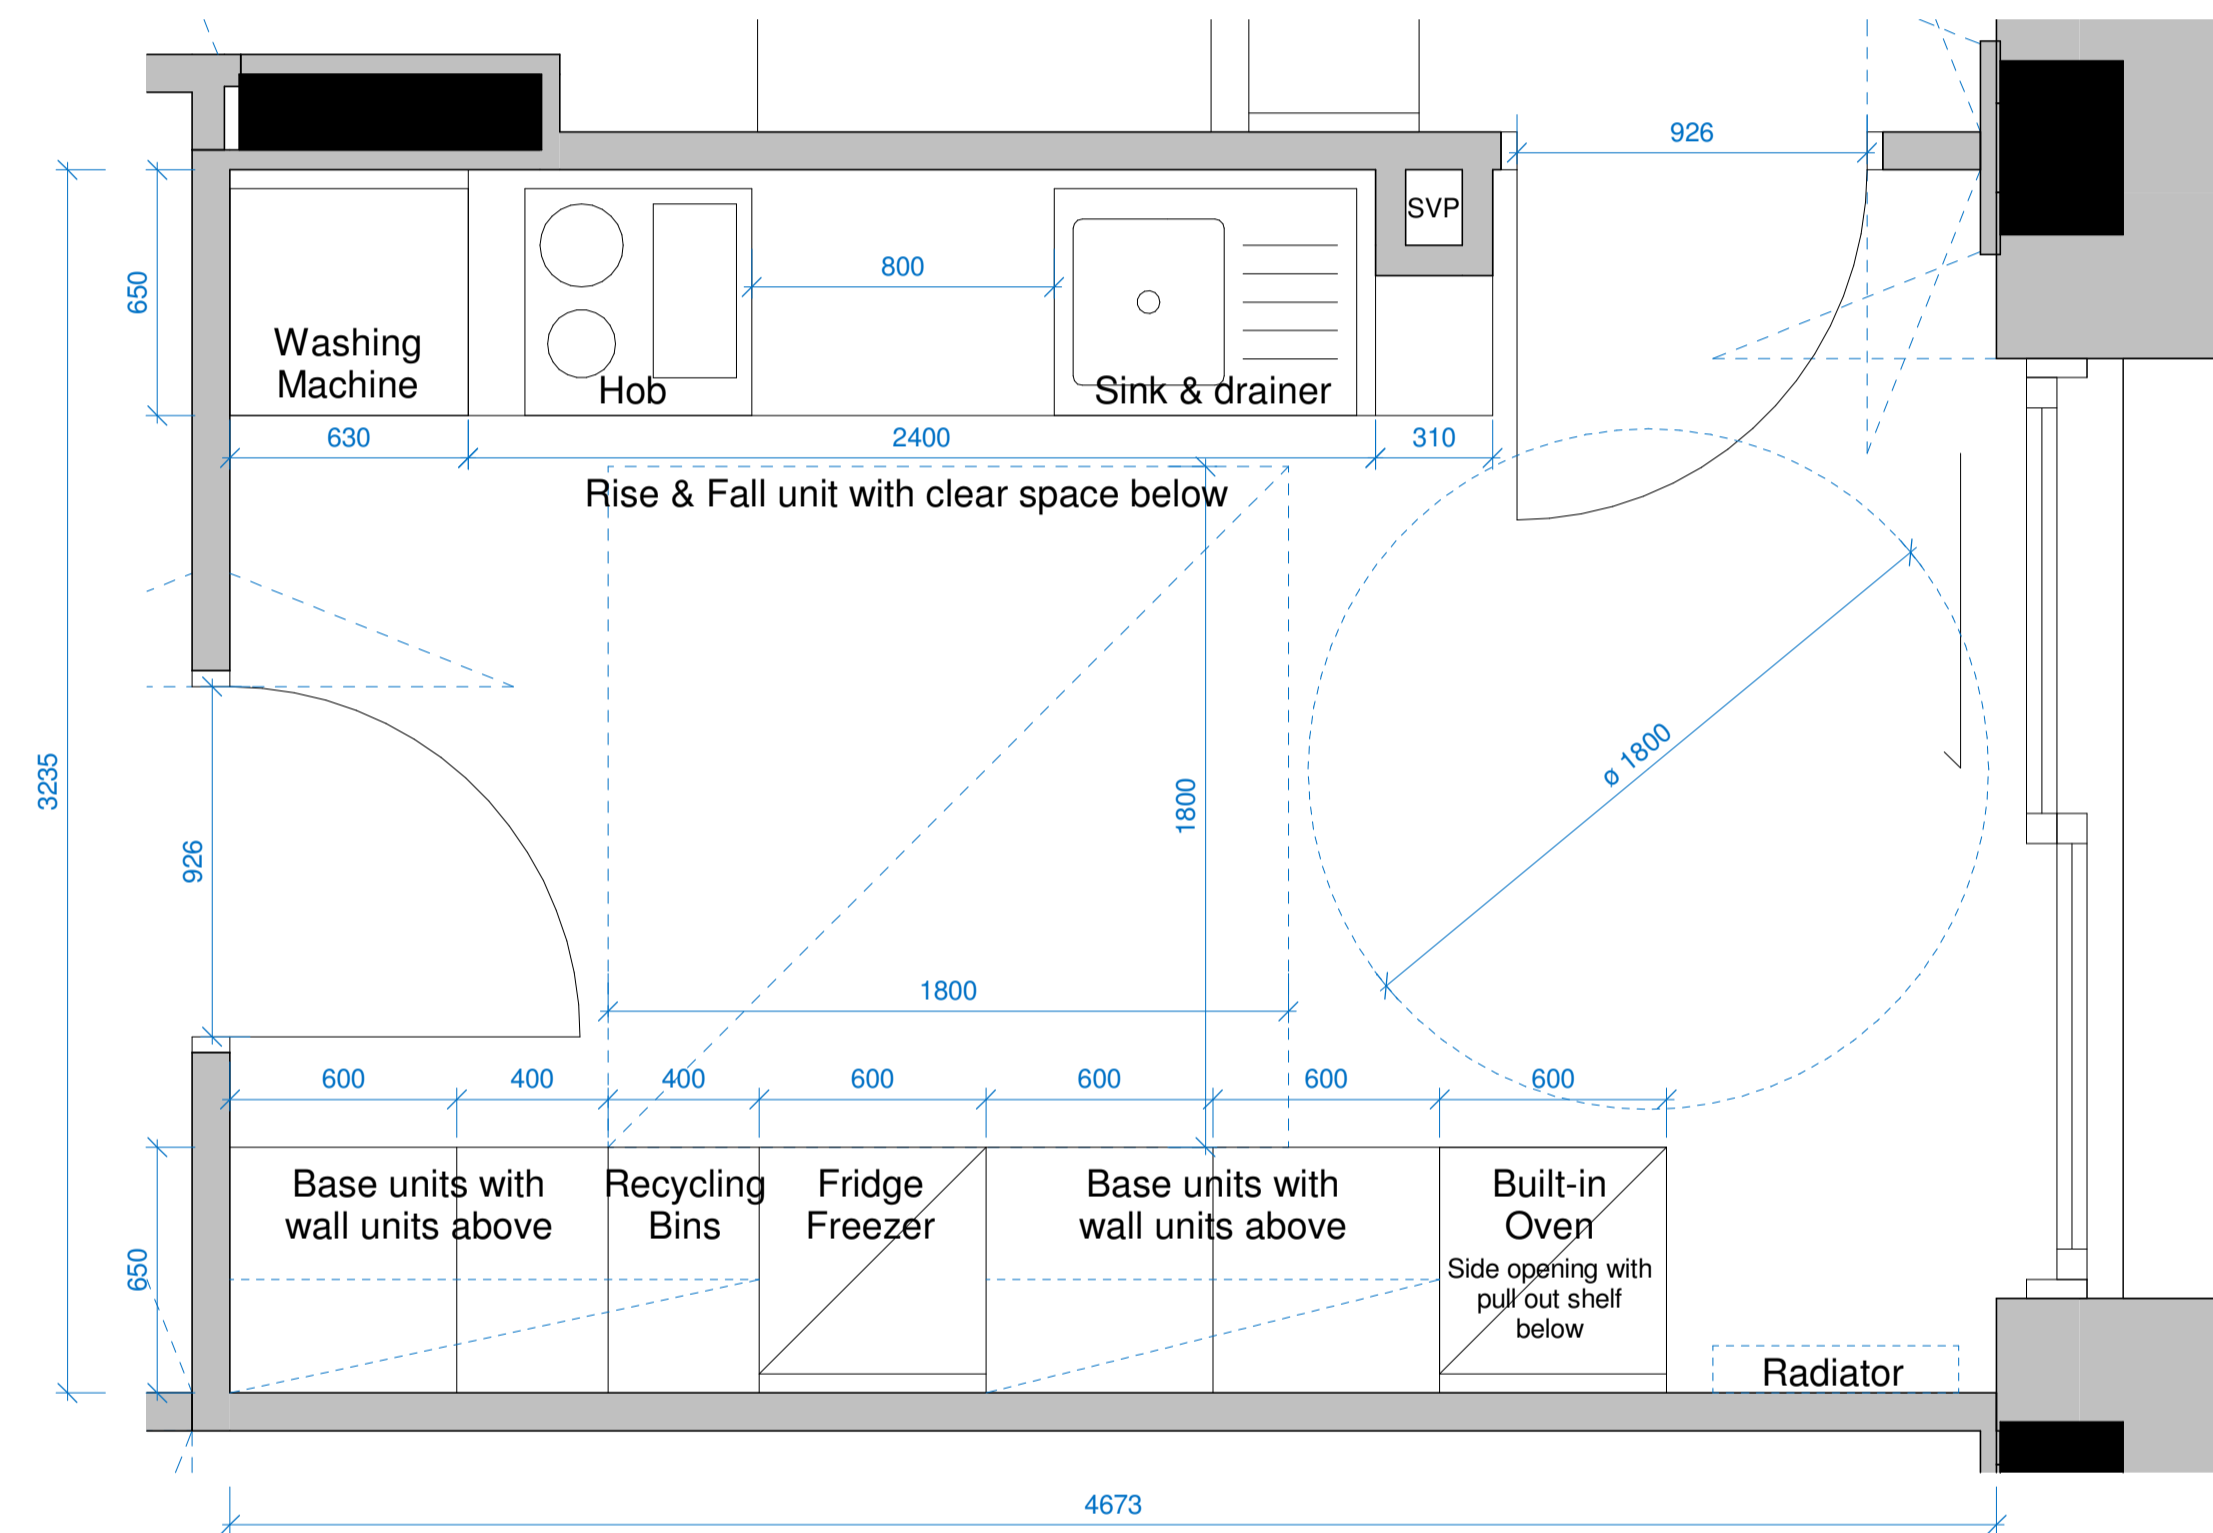

2 Kitchen Layout  
Scale 1 : 20

| Revision | Date | Description |
|----------|------|-------------|
|----------|------|-------------|

**BroadwayMalyan<sup>BM</sup>**

46 Loman St  
London  
SE1 0EH

T: +44 (0)20 7261 4200  
F: +44 (0)20 7261 4300  
E: Lon@BroadwayMalyan.com  
www.BroadwayMalyan.com

Client  
**Taylor Wimpey, Central London**

Project  
**Mount Pleasant Phase 2  
Mount Pleasant, London**

Description  
**Compliance Space Planning  
Wheelchair Unit (Type D-2.1)  
Kitchen & Bathroom Layout**

Status  
**For Planning**

| Scale      | Drawn By       | Date     |
|------------|----------------|----------|
| 1 : 20     | @A1 JP         | 08.10.20 |
| Job Number | Drawing Number | Revision |
| 32875_4    | BMA-DR-SK-0066 |          |