

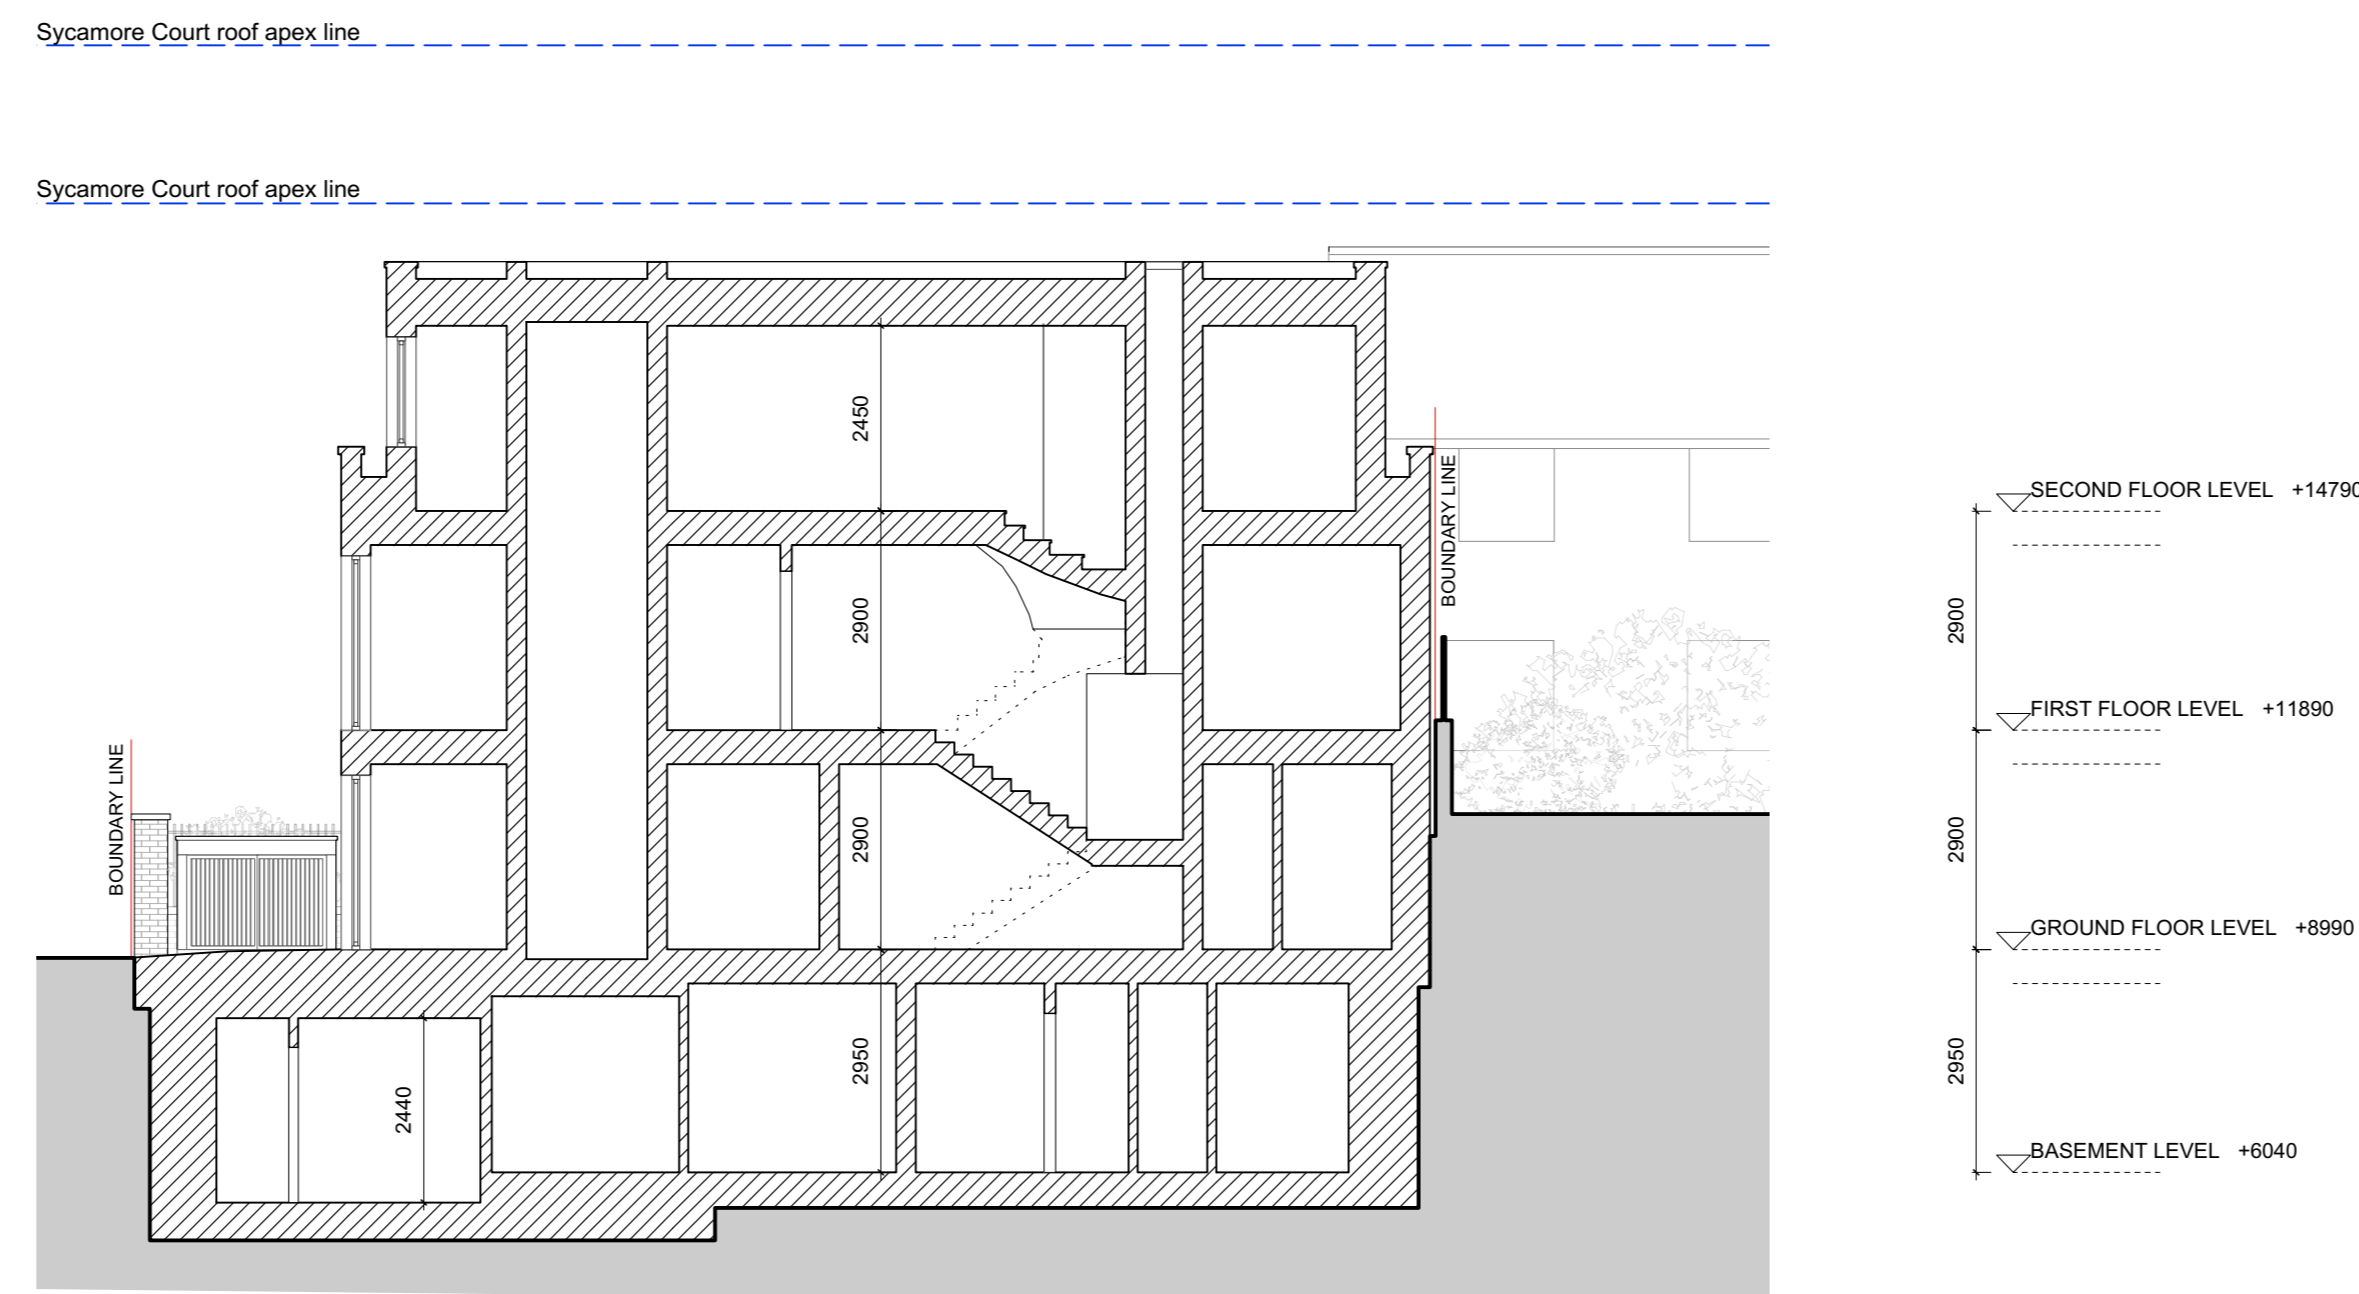
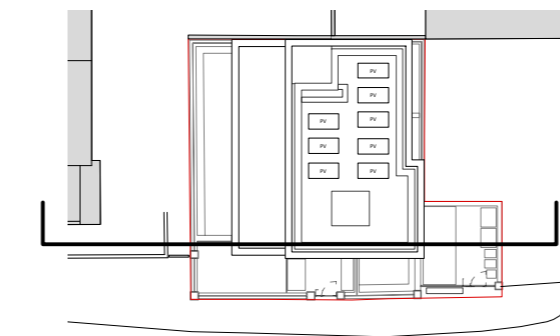


1 PROPOSED SECTION AA
Scale: 1:100

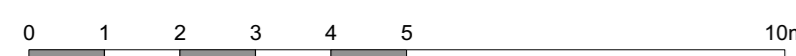

2 PROPOSED SECTION BB
Scale: 1:100

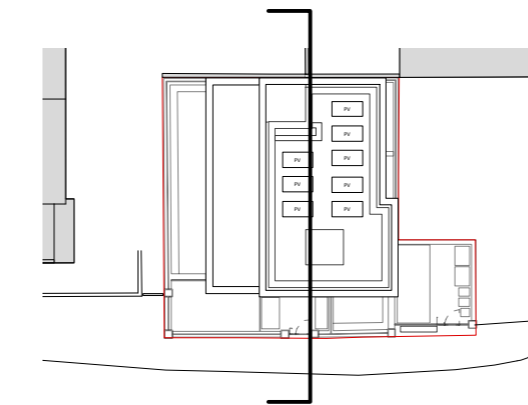

REV.	DATE	DESCRIPTION
------	------	-------------

WEST END LANE
5 ST JAMES'S SQUARE

PROPOSED SECTIONS

DRNG No	SCALE	DATE
PL-09	1:100 @ A1	FEB 2021



5 ST JAMES'S SQUARE
LONDON SW1Y 4JU
T 020 7451 0955 mail@stanhopegate.co.uk
www.stanhopegatearchitecture.com