

- Key
-  Running man exit sign
 -  Break glass call point
 -  Emergency light
 -  Smoke detector

| Rev | Date | Prepared/Checked | Description |
|-----|------|------------------|-------------|
| | | | |

Interior Designer
Jelena R Bokarica

Client
Iris Avenue


Project
**Beauty Bar
 32 Store Street**

Drawing Title
BF Layout Plan


Drawing Status

| Date | Scale | Drawn |
|----------------|----------|-------|
| 18.09.20. | 1:50 @A2 | JRB |
| Drawing Number | Revision | |

32SS - 101 **C**

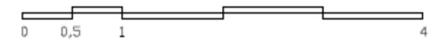

The drawing is to be read in conjunction with all other relevant architectural, structural and consultant's drawings and specifications.
 Any discrepancies between this and any other relevant drawing must be brought to the attention of the designer immediately.
 Dimensions are to be checked on site before construction and any discrepancies are to be notified to the designer. Do not scale from any part of this drawing.
 Fire safety building regulations and safety regulations of employees and guests are not subject of this drawing. If there will be need to update the drawing according to the fire safety building regulations or other building regulations this needs to be brought to the attention of the designer.
 Fire safety and other building regulations, approvals need to be done by the specialised and licensed engineers.

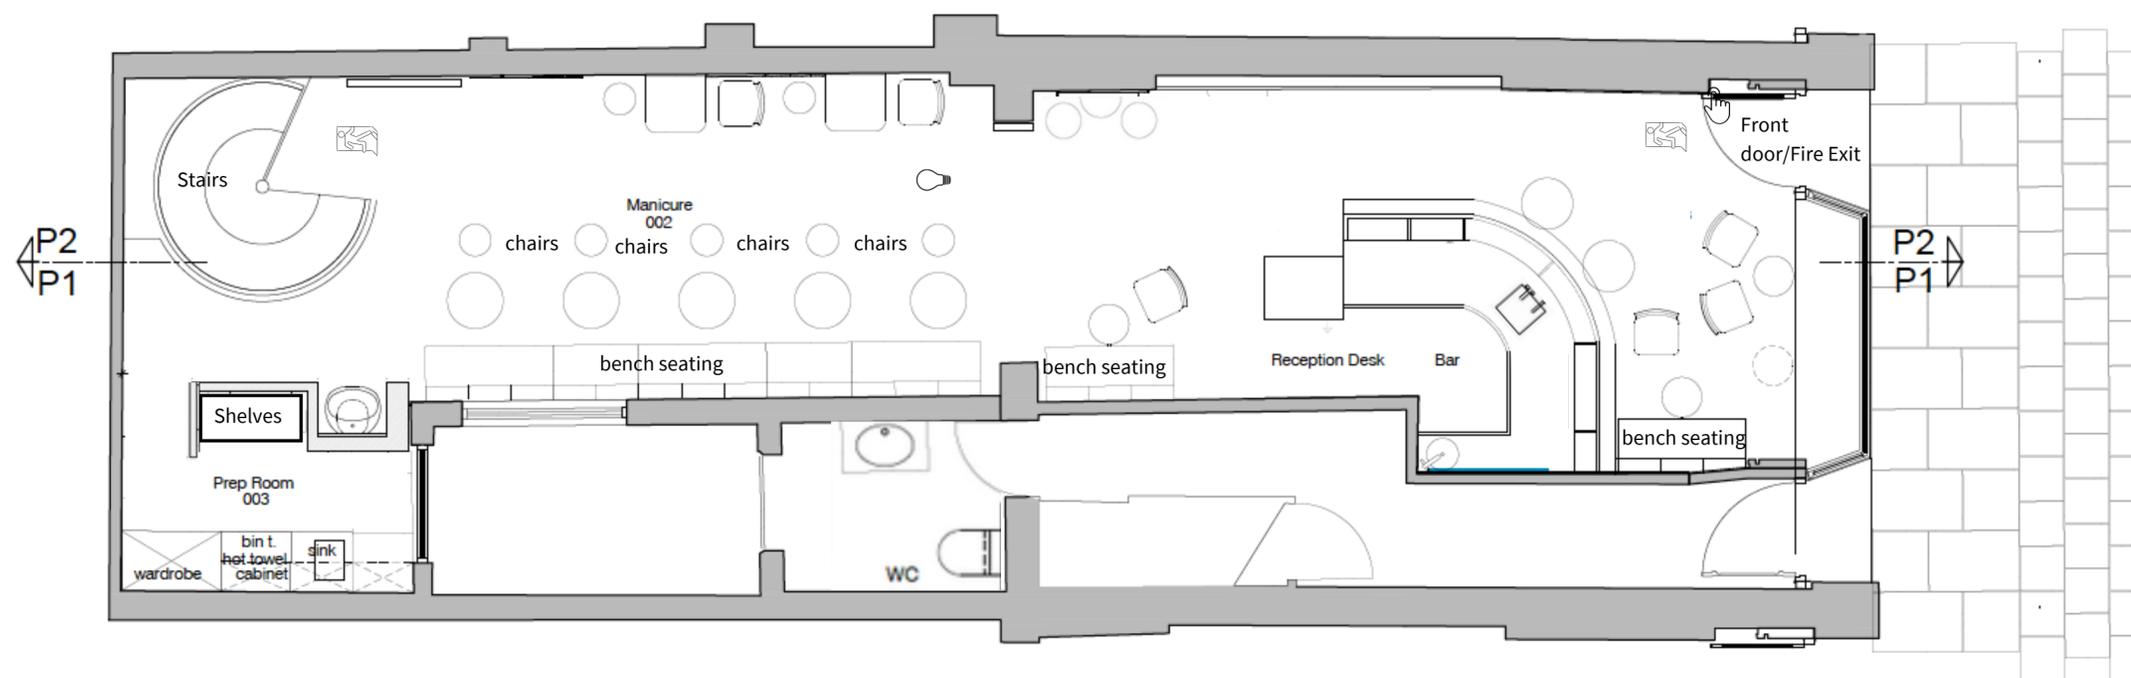

Key

-  Running man exit sign
-  Break glass call point
-  Emergency light
-  Smoke detector

| Rev | Date | Prepared/Checked | Description |
|-----|------|------------------|-------------|
| | | | |

Interior Designer
Jelena R Bokarica

Client
Iris Avenue

Project
**Beauty Bar
 32 Store Street**

Drawing Title
GF Layout Plan

Drawing Status

| Date | Scale | Drawn |
|----------------|----------|-------|
| 18.09.20. | 1:50 @A2 | JRB |
| Drawing Number | Revision | |

32SS - 100 **C**

