


42 Avenue rd - Planting Schedule - Front garden					
Plan Ref	Item	Size	Notes	Qty	unit
1	Large white planters	50x50x 90cm tall	existing -retained	2	no
2	Ligustrum lucidum	20-25cmg pleached trees	existing -retained	7	no
3	Taxus baccata (Yew)	Hedges 1.75-2m tall - 17m run	existing -retained	34	no
4	Taxus baccata (Yew)	Hedges .45-.6m tall -38.5m run	new- 4 per Linear m	154	no
5	Laurus nobilis	Bay Pyramids	new	5	no
6	Hydrangea Annabelle	7.5 litre	new	22	no
7	Centranthus alba	2-3 litre	new	32	no

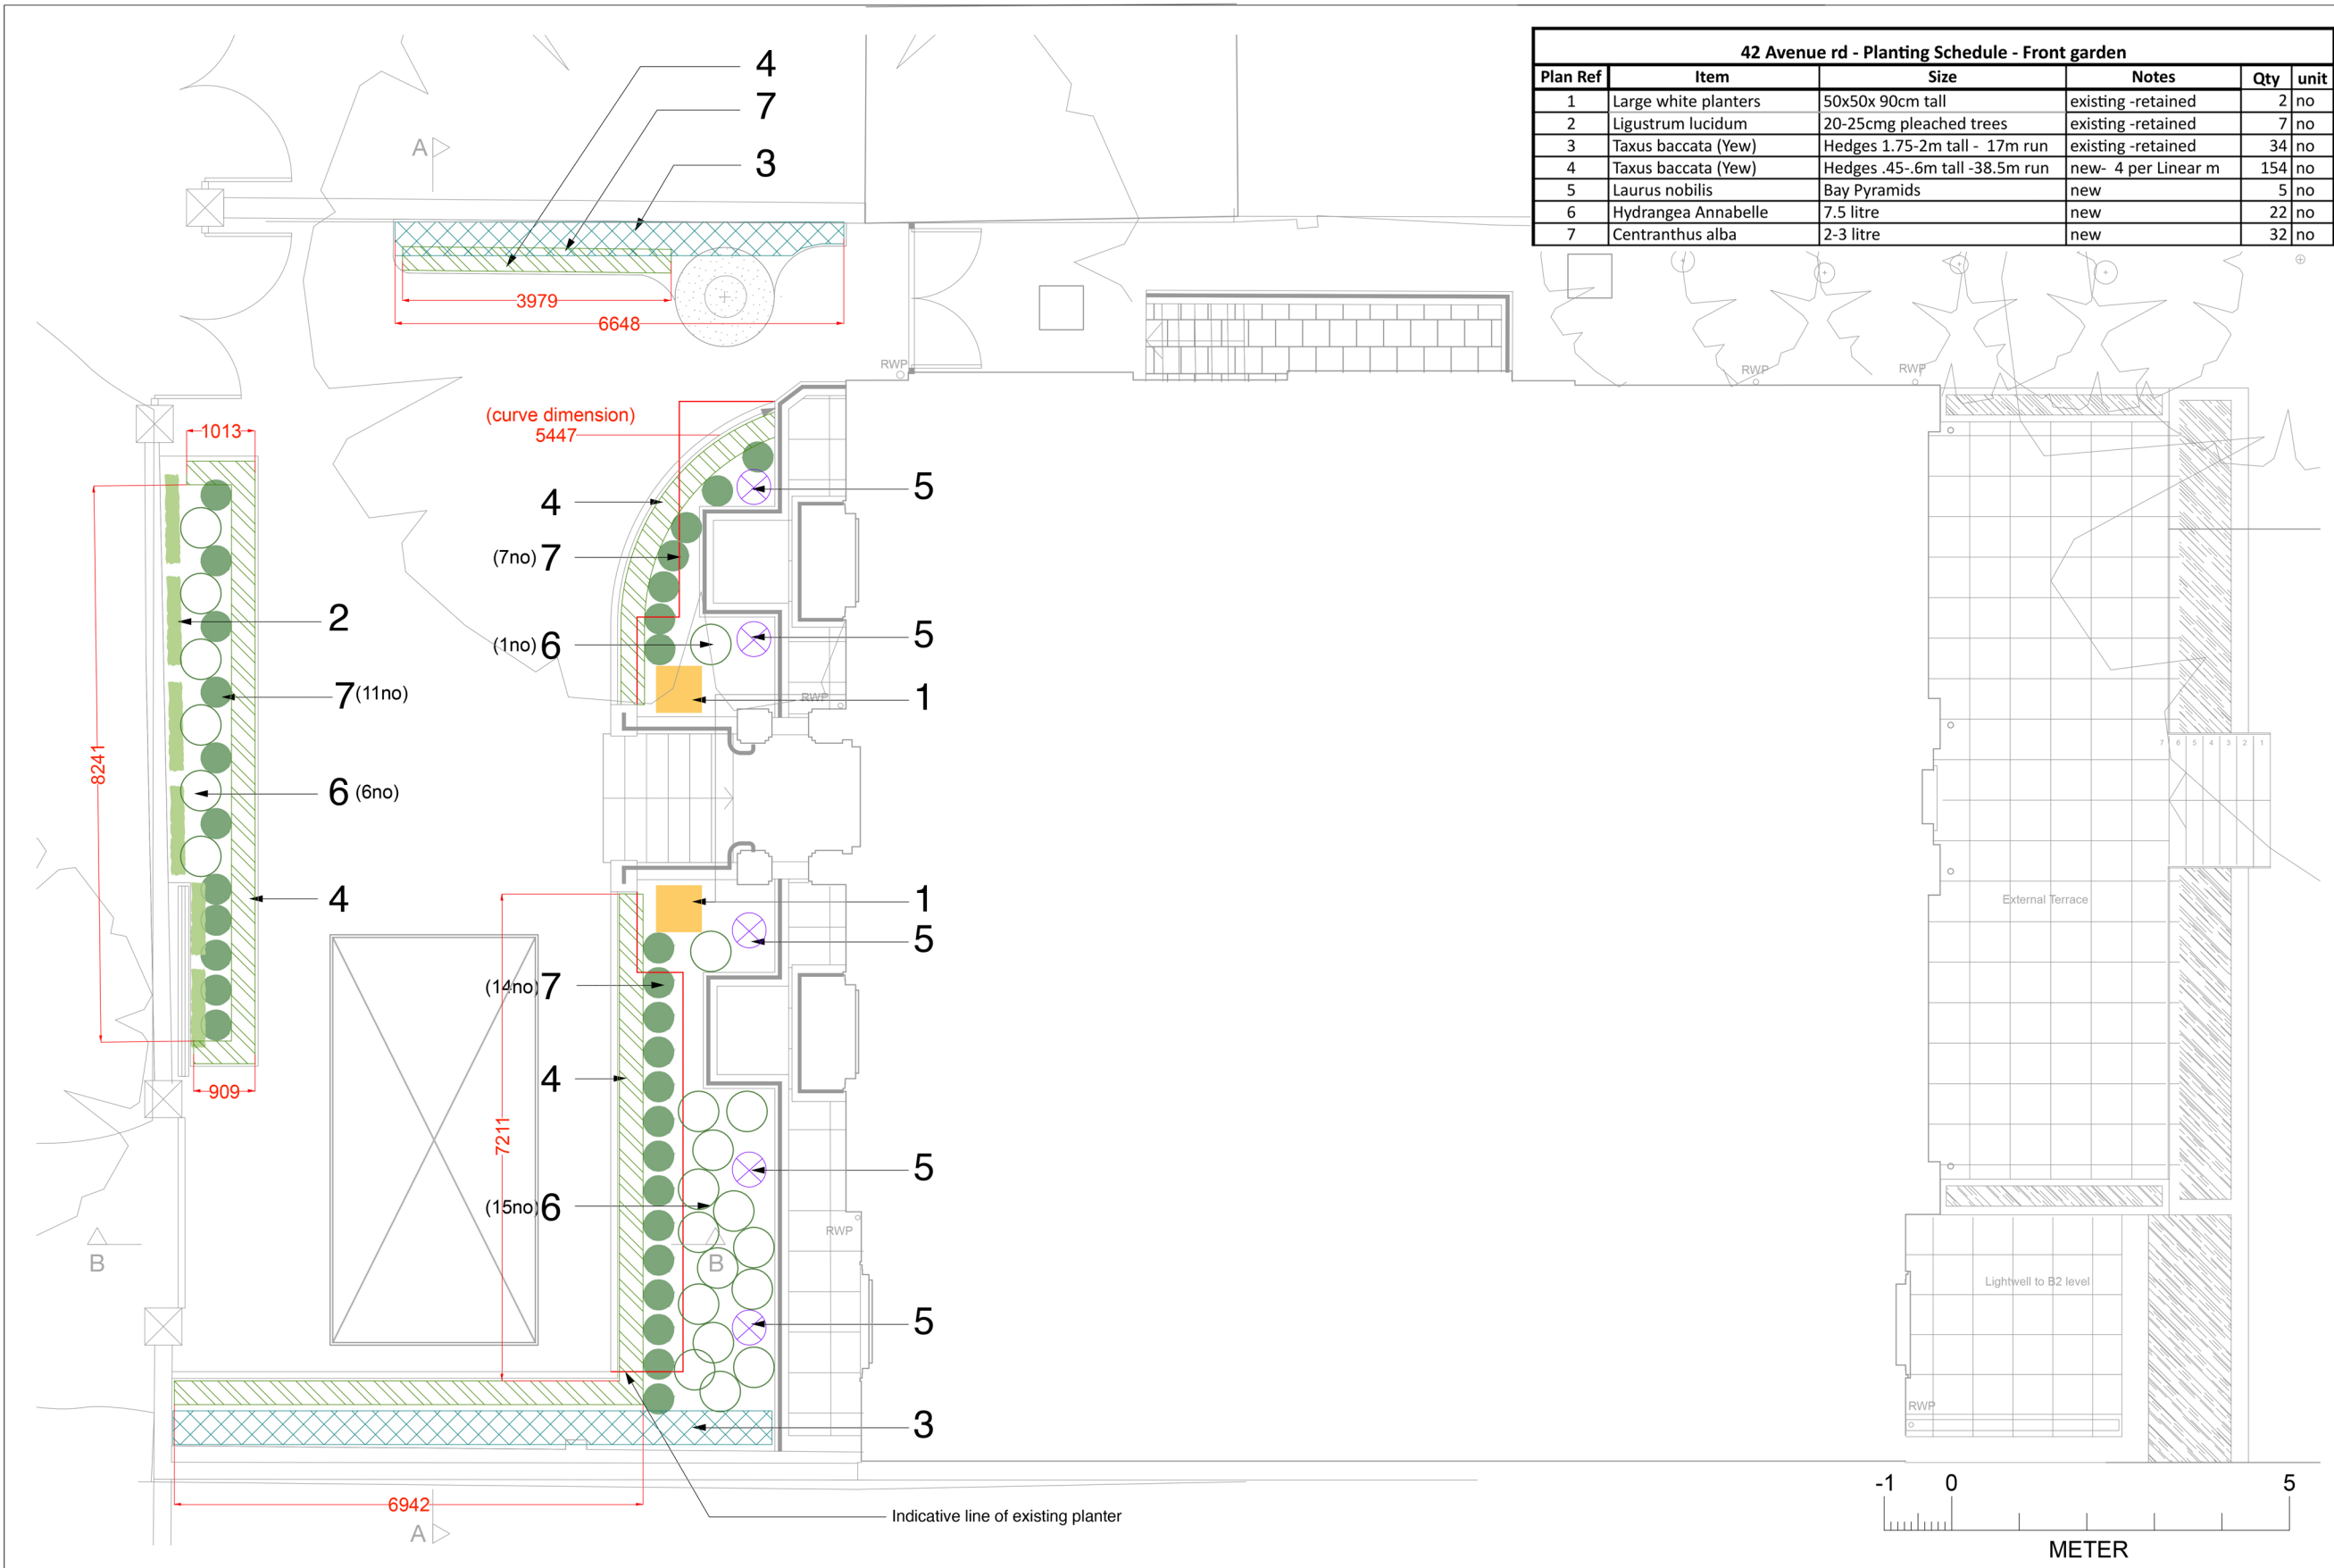

GREENMANTLE
Woodfield Nurseries
Cool Oak Lane
London NW9 7NB
020 8200 9559

DRAWING SCALES AS INDICATED FOR REFERENCE ONLY AND ARE NOT INTENDED TO ACCURATELY DEPICT ACTUAL OR DESIGNED CONDITIONS. WRITTEN DIMENSIONS SHALL GOVERN. ALL DIMENSIONS ARE IN MILLIMETRES UNLESS STATED OTHERWISE.
THE CONTRACTOR IS TO CHECK DRAWINGS AND TO VERIFY ALL DIMENSIONS ON SITE BEFORE COMMENCING ANY WORK.
ANY DISCREPANCIES TO BE REPORTED IMMEDIATELY.

NOTES:

- 1 - large pots
- 2 - Pleached Ligustrum trees
- 3 - Tall Yew hedges
- 4 - Low Yew hedges
- 5 - Pyramid Bay trees
- 6 - Hydrangea Annabelle
- 7 - Centranthus Alba

Project Name:
CLIENT:
ADDRESS: 42 Avenue Road,
London
NW8

TITLE: Proposal
DWG REF: PR01
DRAWN BY: AMELIE ANNE
DATE: 19/02/2021
REVISION: 6

AA006
SCALE: 1:100 @ A3