
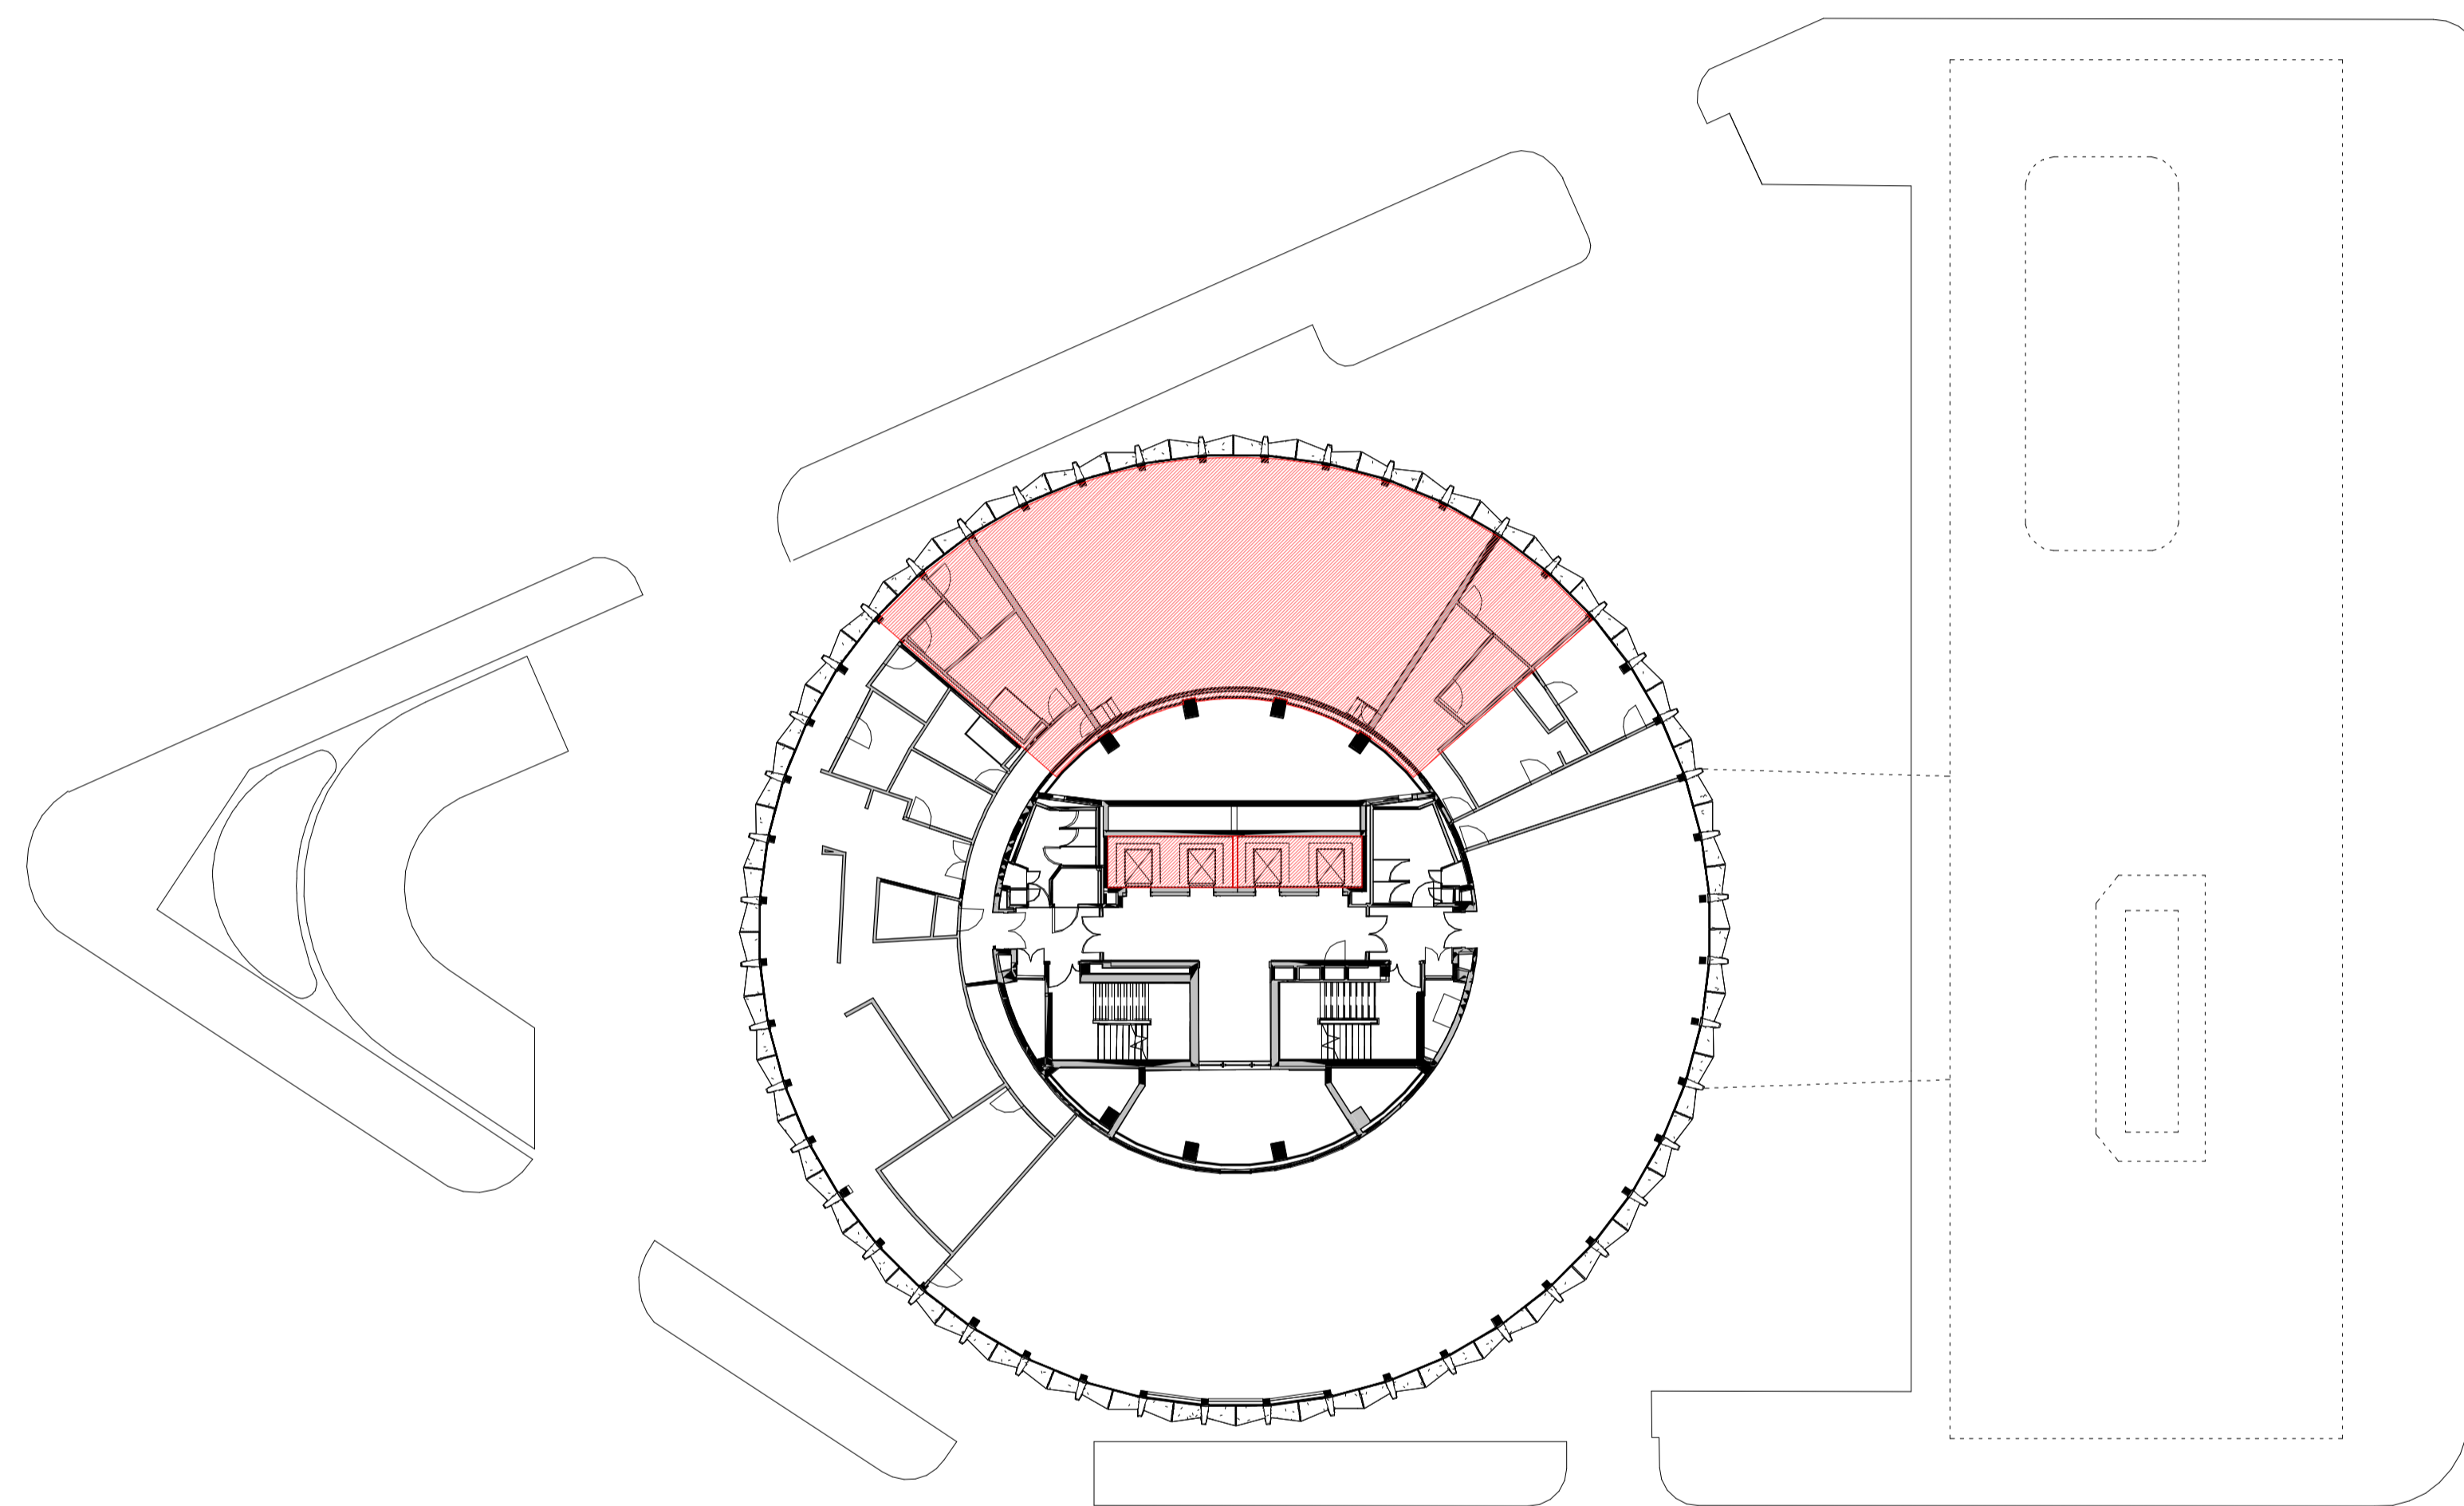


Do not scale from this drawing. All dimensions to be checked on site. All omissions and discrepancies to be reported to the Architect immediately

This work is copyright and shall not be reproduced or used for any other purpose without the written permission of Squire and Partners.

 Fabric to be demolished

* Typical floor demolition is windows only



Listed Building and Planning Application Description	Feb 2021 SQP	Jan 2021 SQP	Rev-B	Rev-A
	Date	Dm/Chk	Rev	Rev

SQUIRE & PARTNERS

Squire and Partners LLP
The Department Store
248 Ferndale Road, London SW9 8FR
T: 020 7278 5555

info@squireandpartners.com
www.squireandpartners.com

Project

Space House
London
WC2

Title

15th Floor
GA Plan
Proposed Demolition

Status

Planning Submission

Date	Scale @ ISO A1	Job Number
11/01/21	1 : 250	18077
Drawing Number	Revision	
18077-SQP-ZZ-15-DP-A-PLN01020	Rev-B	

