


ROOF BOX TO  
MATCH EXISTING

KEY

PROPOSED HEIGHT  
INCREASE  
APPROX. 2,800

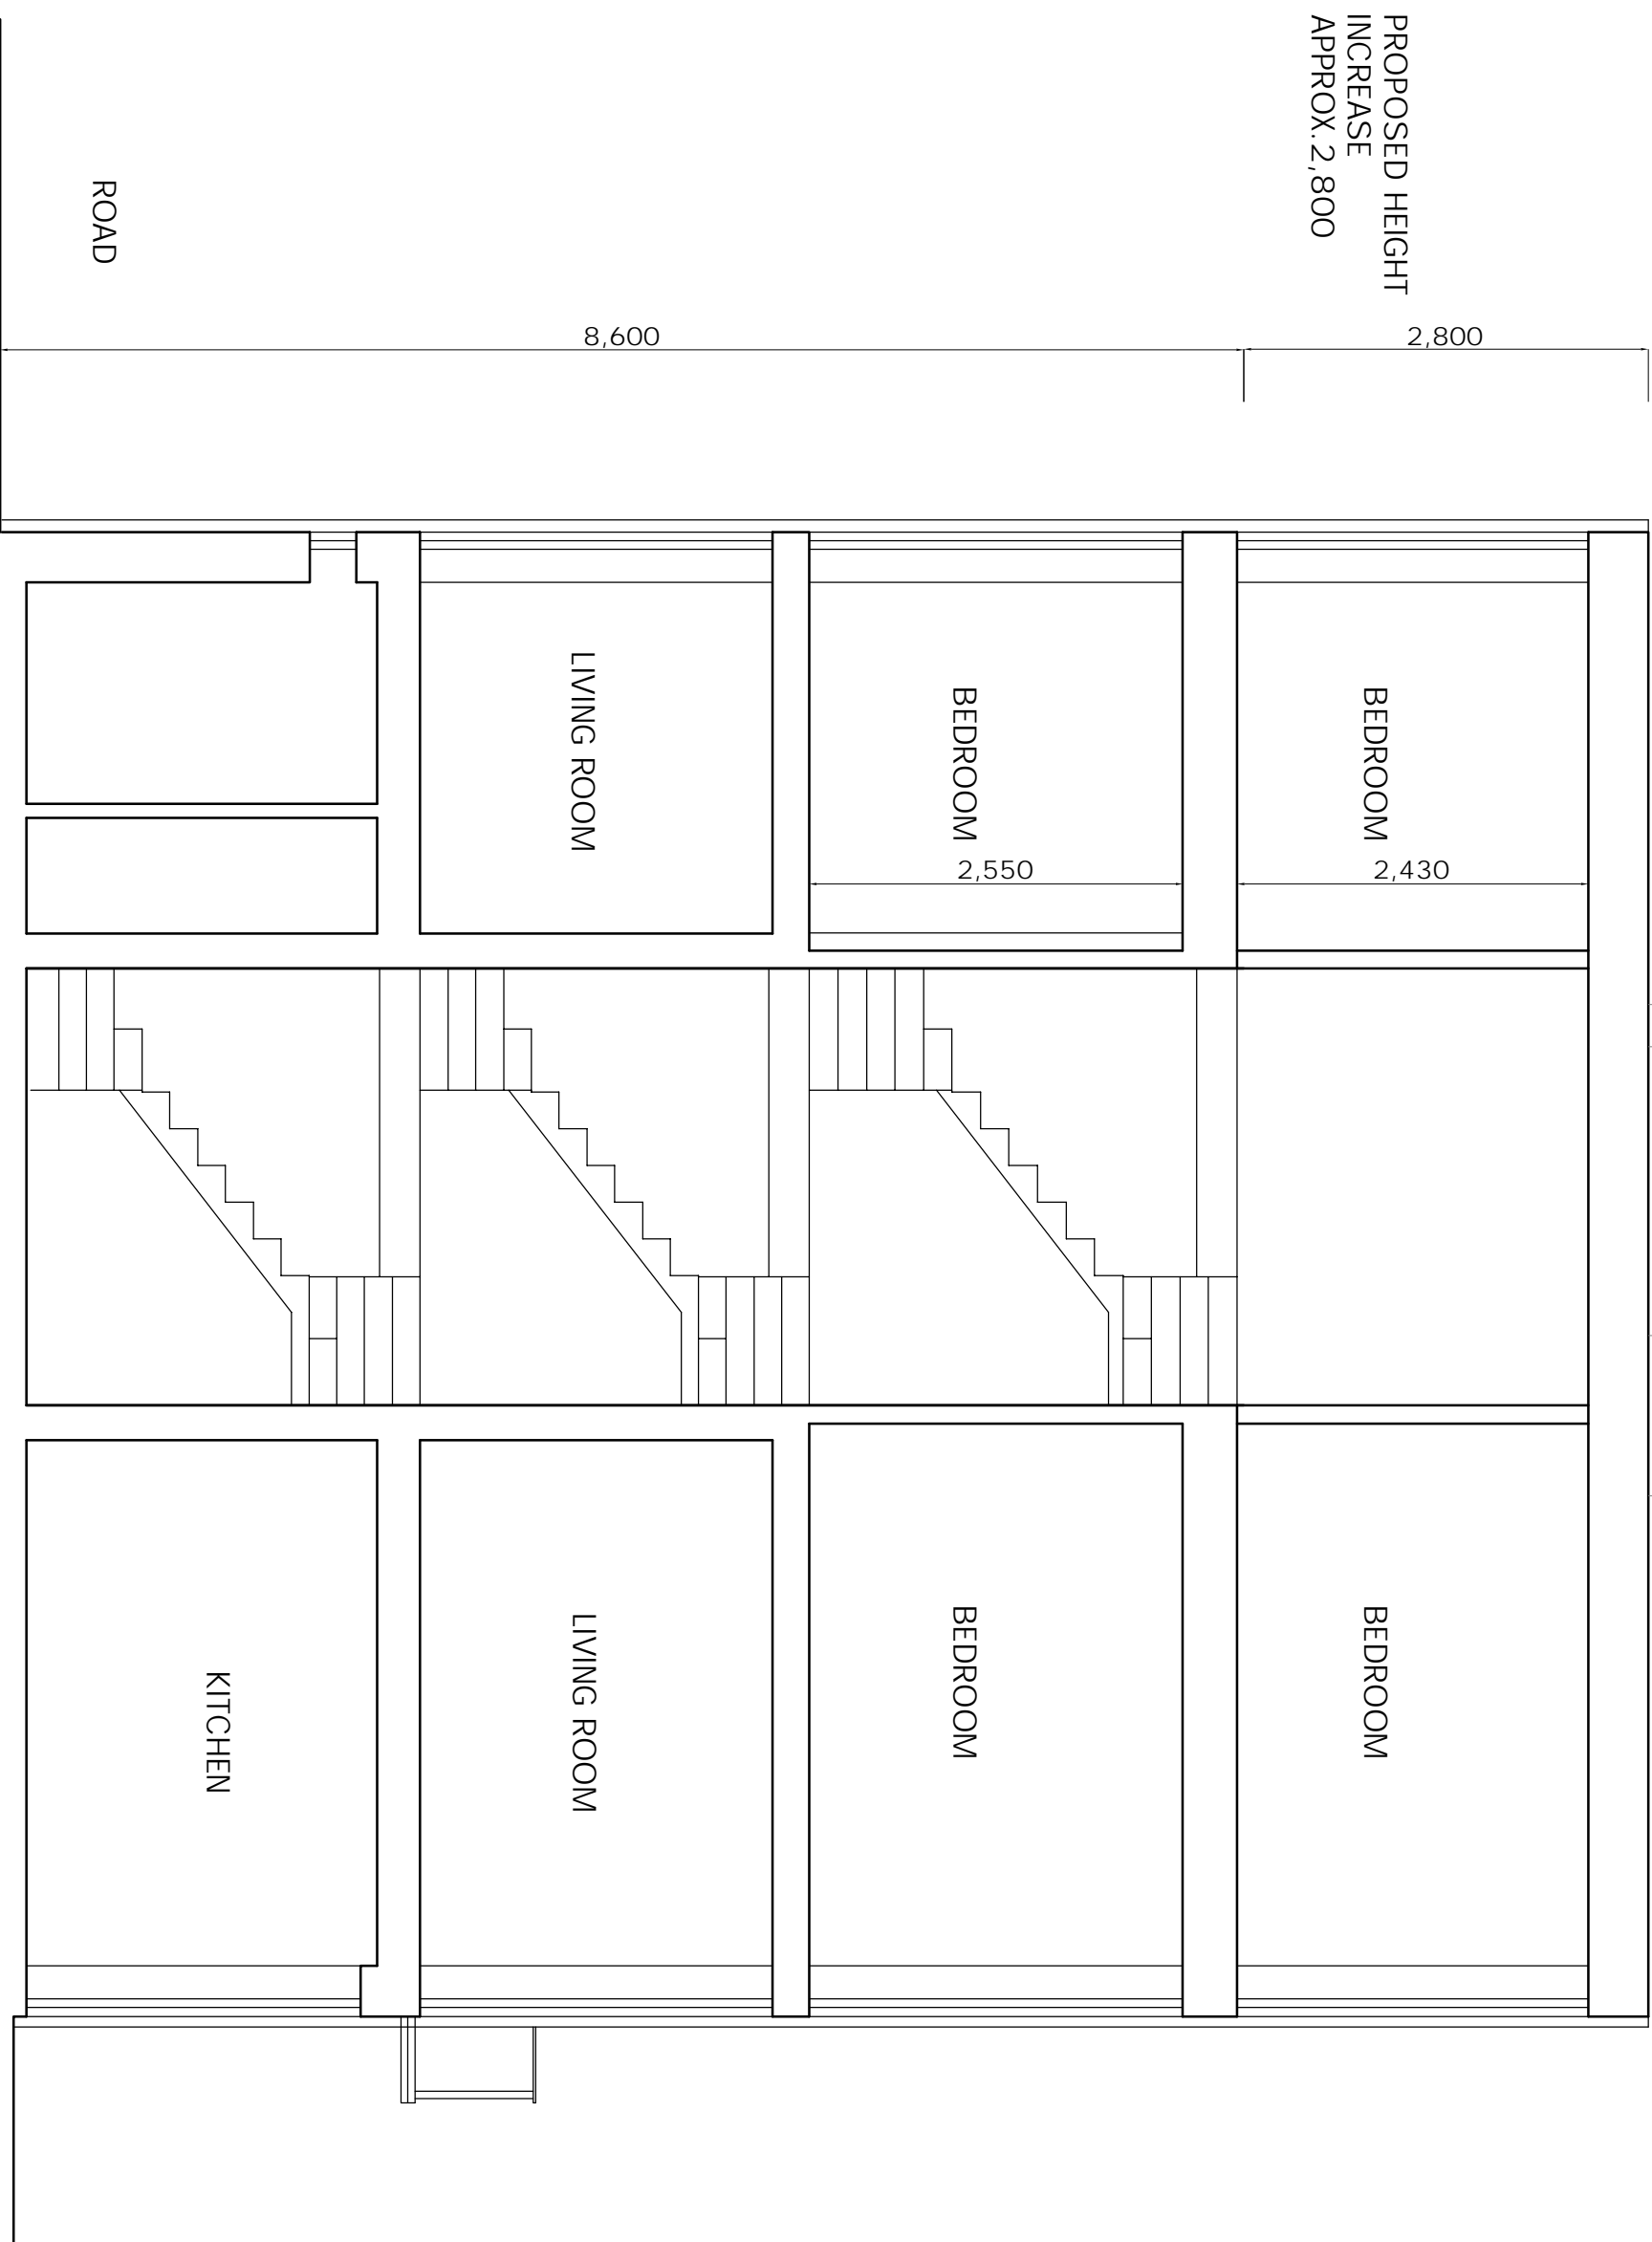

NOTES  
1. Do not scale from this drawing for site, by the architect and each professional is responsible for their own work.  
2. Report all drawing errors, omissions and discrepancies to the architect.

**KASIA WHITEFIELD DESIGN**

KASIA WHITEFIELD@GMAIL.COM  
TEL: 0785050533

JOB  
10 TOBIN CLOSE  
LONDON NW3 3DY

TITLE  
PROPOSED SECTION

DATE	SCALE	STATUS
2021.01.20	1:50@A3	PROPOSED
PROJECT NO.	DRAWING NO.	REVISION
TC10	PP6	A