

- NOTES
1. IT IS RECOMMENDED THAT NO WORK IS CARRIED OUT UNTIL BUILDING REGULATIONS APPROVAL HAS BEEN OBTAINED.


2. IT IS ESSENTIAL THAT TZG ARE NOTIFIED OF ANY DISCREPANCIES OR SUBSEQUENT CHANGES PRIOR TO THEM BEING IMPLEMENTED.

3. DO NOT SCALE FROM THIS DRAWING.

4. THIS DRG IS TO BE READ IN CONJUNCTION WITH THE SPECIFICATION AND ARCHITECTS DRAWINGS.


5. ALL DIMENSIONS ARE IN MILLIMETRES UNLESS OTHERWISE STATED.

6. A CONTRACTOR USED TO WORKING WITH THE MATERIALS SHOWN ON THIS DRAWING SHOULD FIND NO UNEXPECTED HAZARDS. ANY ADDITIONAL RISKS ARE NOTED ON THE DRAWING.

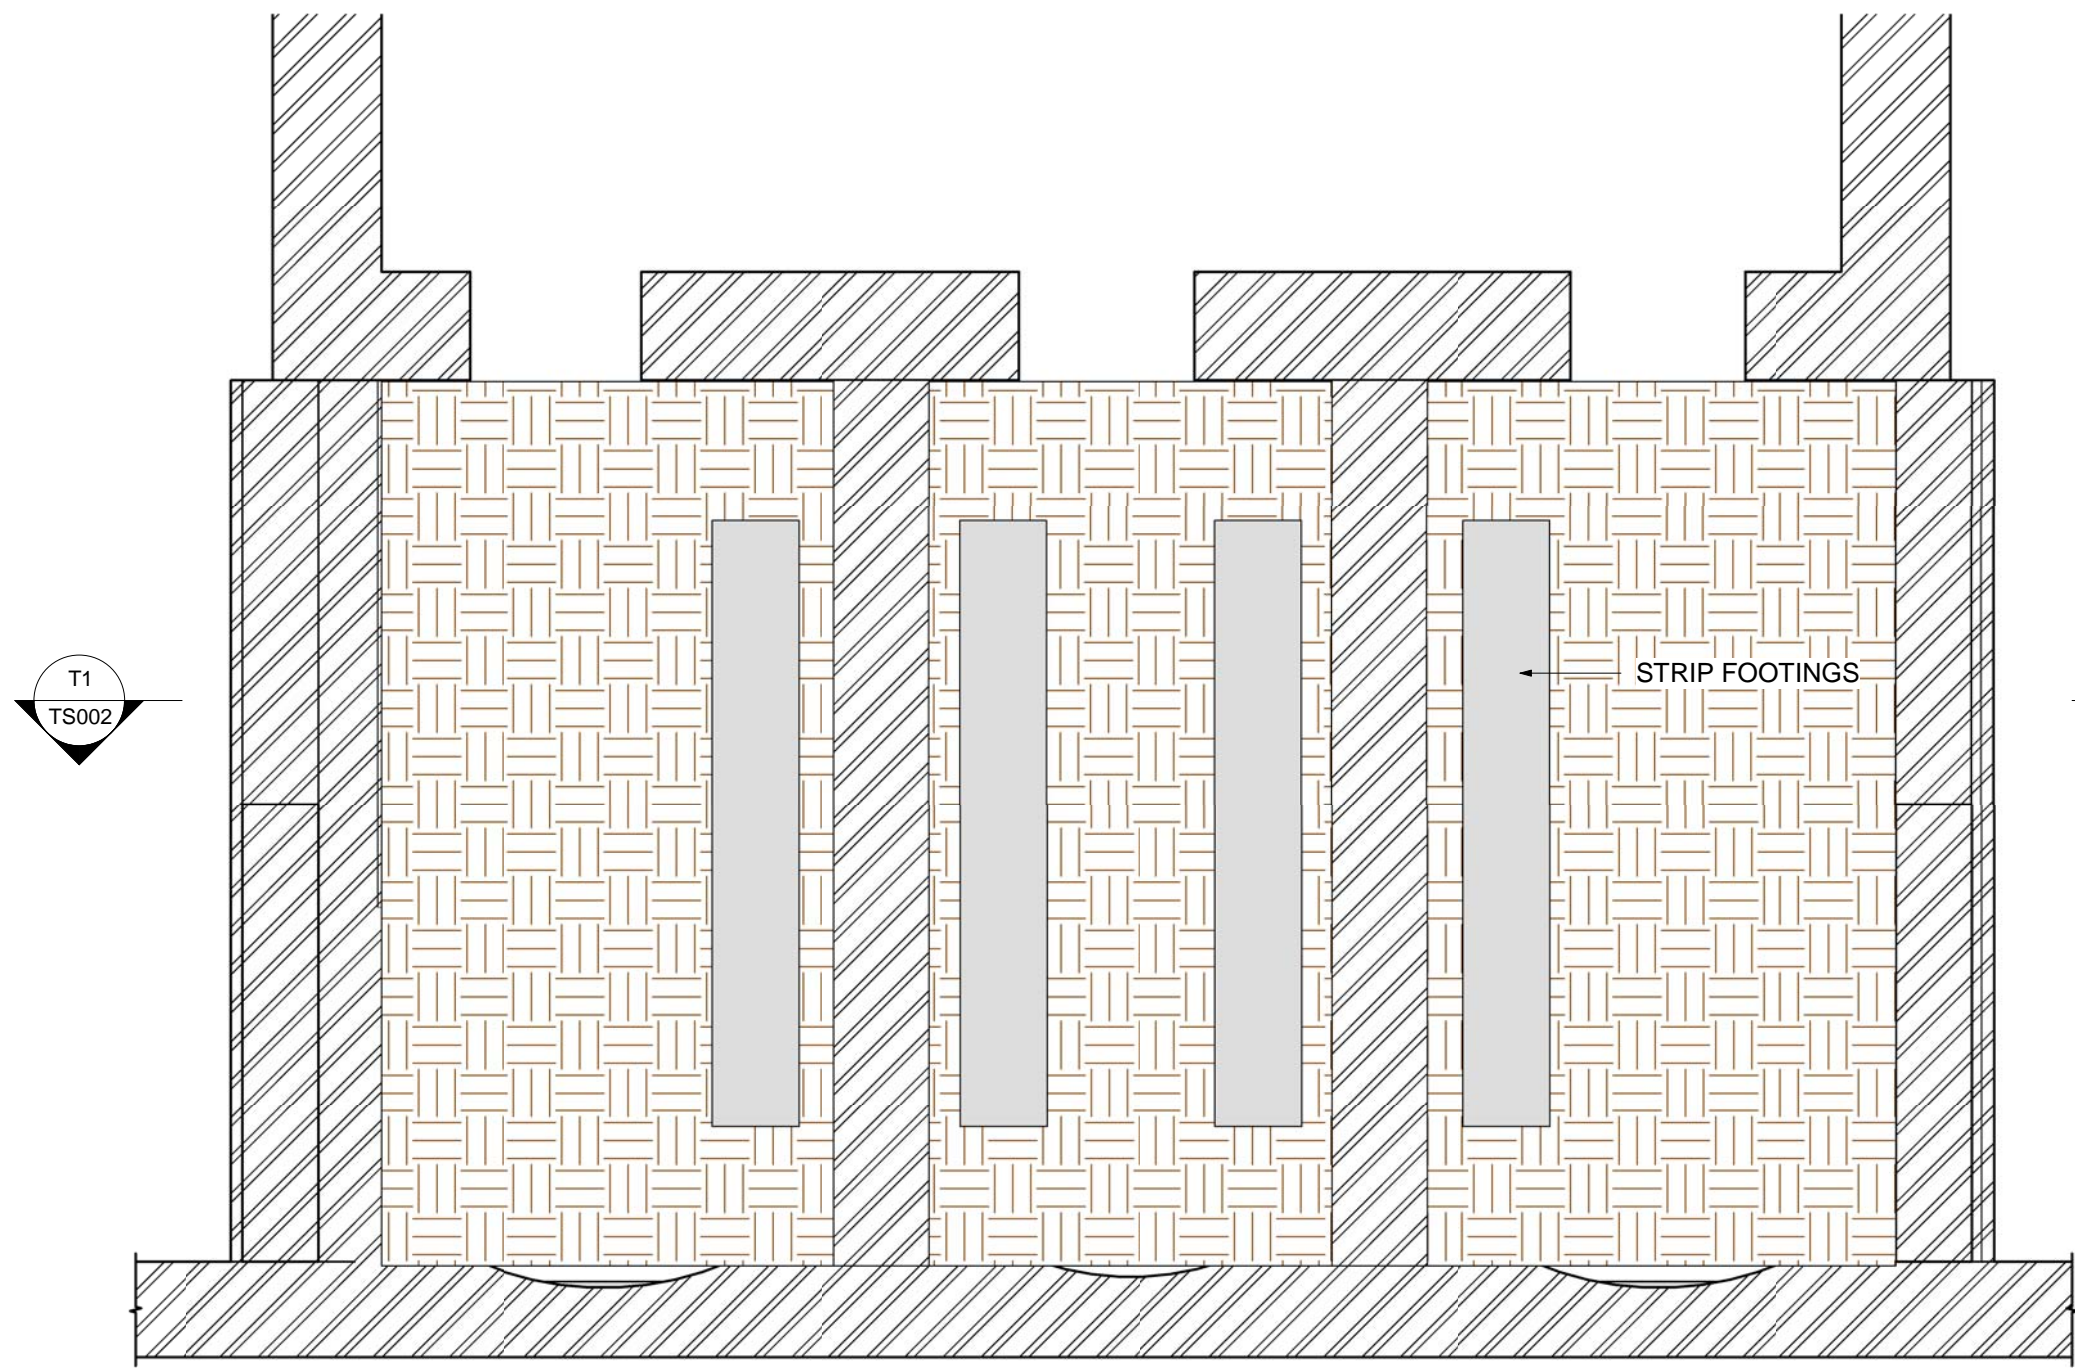


STAGE 1

1. REMOVE EXISTING SLAB
2. CAST STRIP FOOTING AT PROPOSED SLAB LEVEL FOR PROP SUPPORT

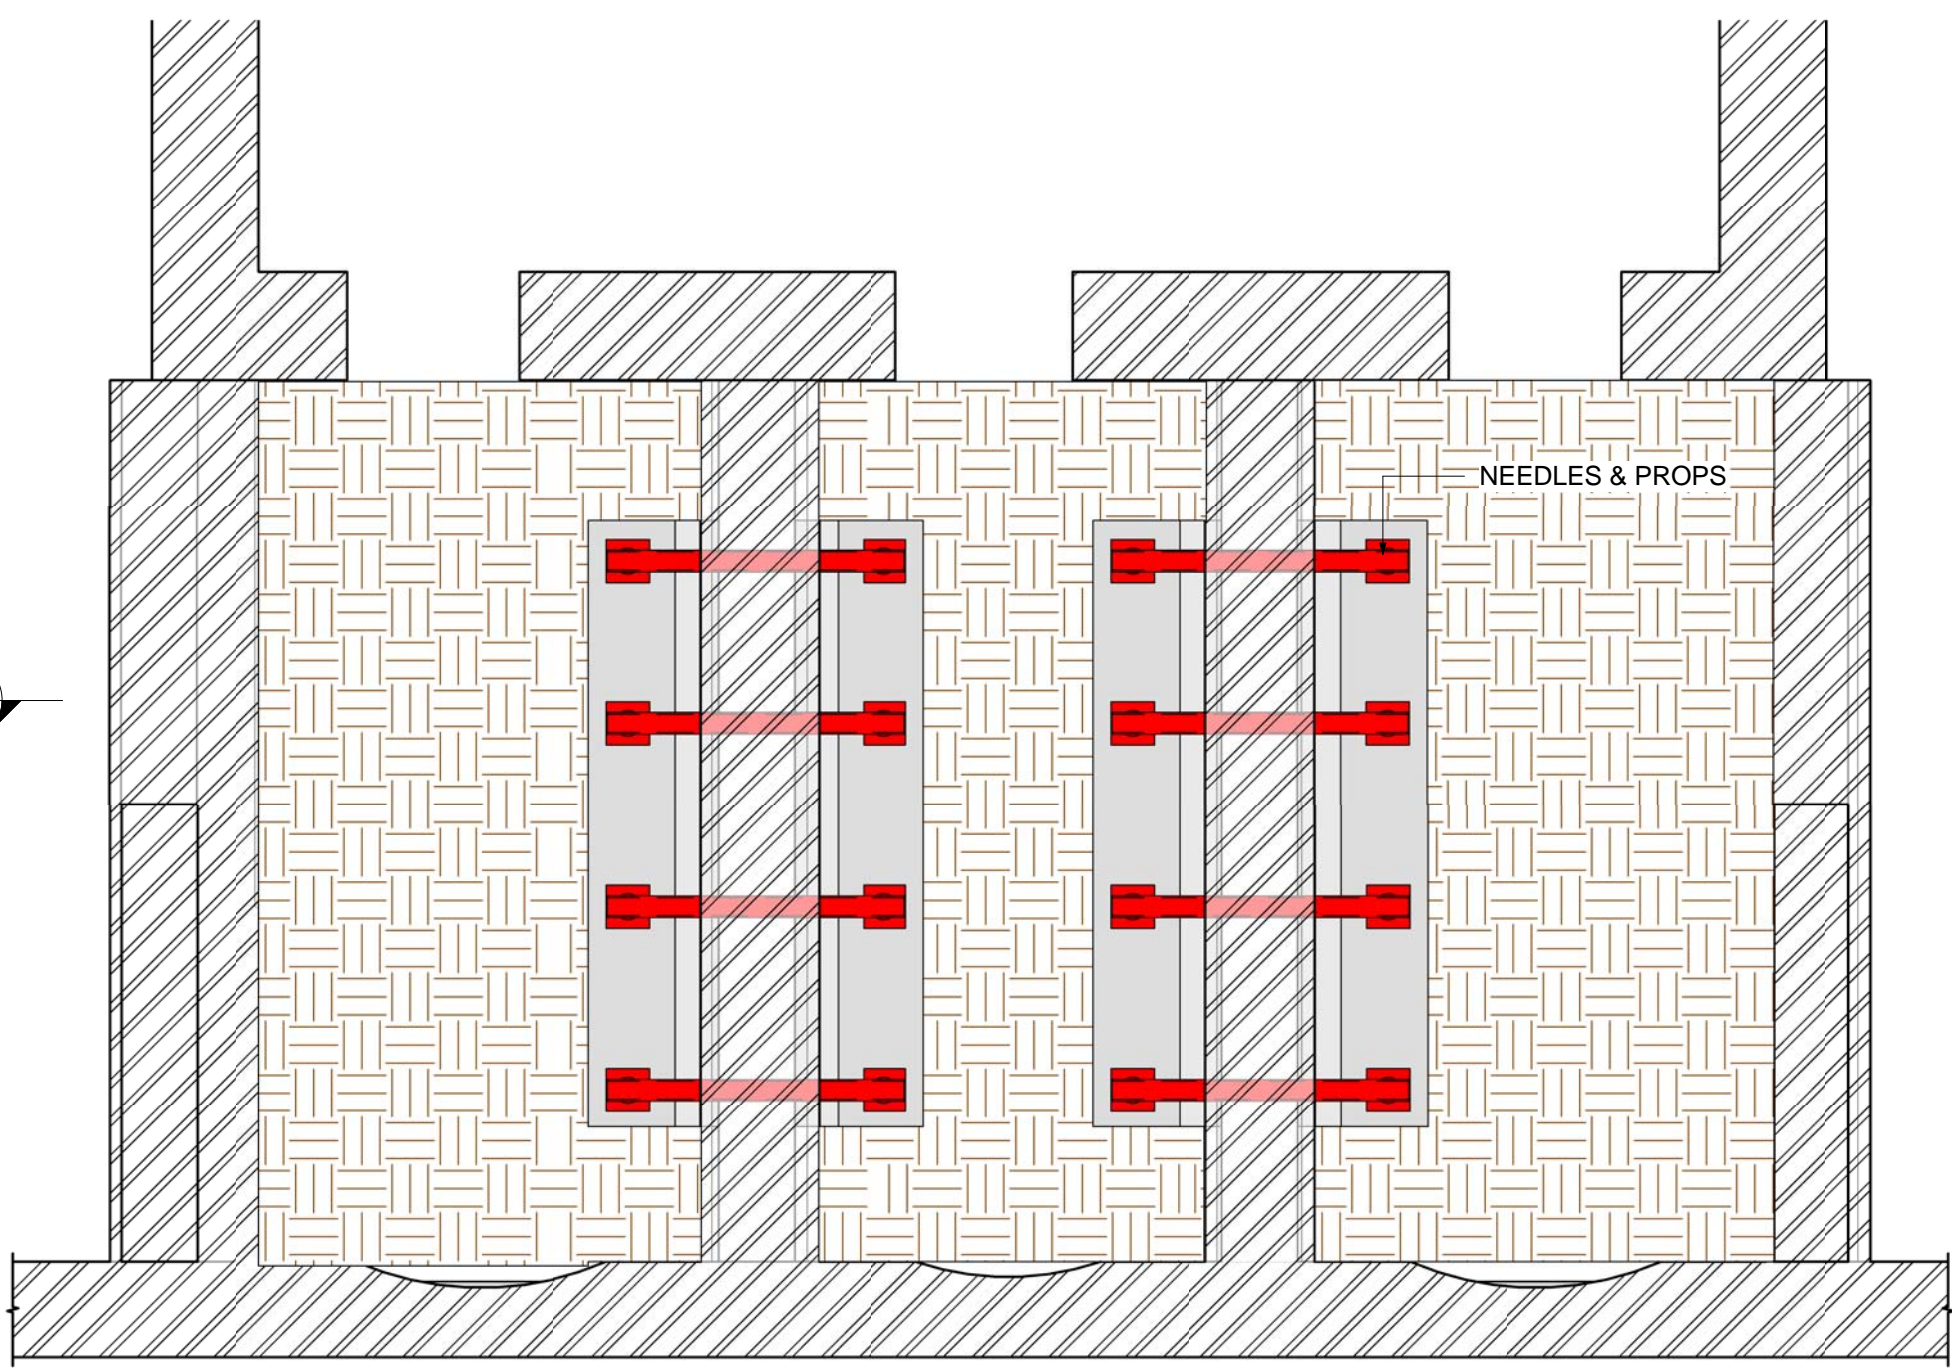


STAGE 2

1. INSTALL NEEDLES THROUGH EXISTING WALLS TO BE REMOVED
2. INSTALL PROPS

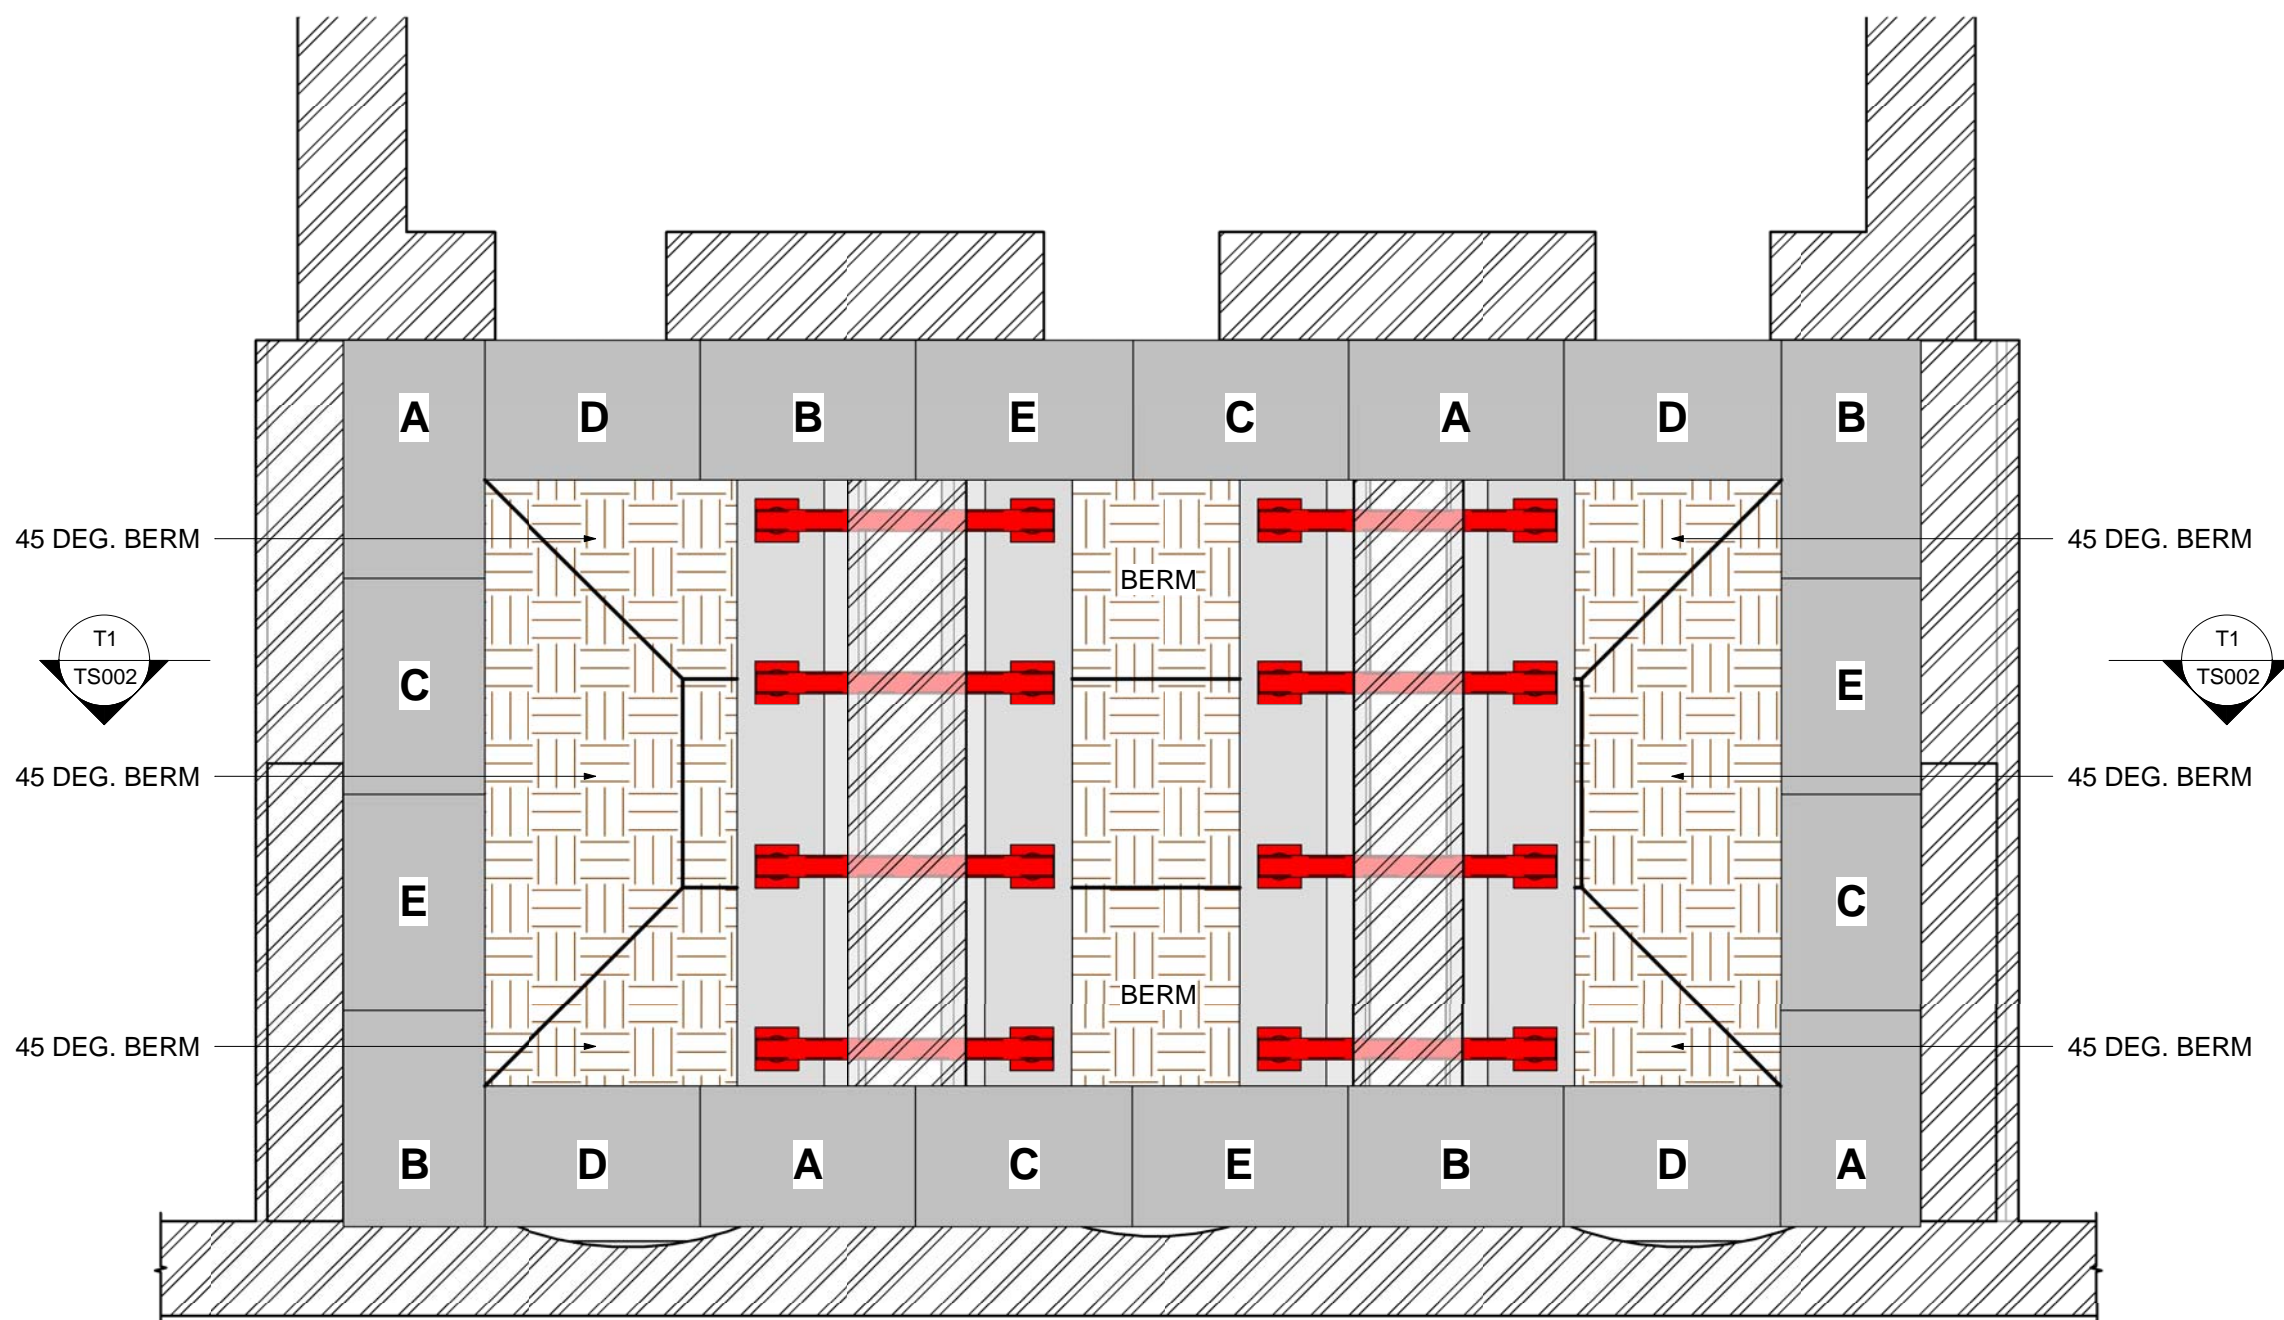


STAGE 3

1. EXCAVATE TO BASEMENT LEVEL WITH 45 DEG. BERMS ALL ROUND
2. UNDERPIN EXISTING WALLS AND CAST TOES IN 1m SECTIONS FOLLOWING C,A,D,B,E SEQUENCE AS SHOWN

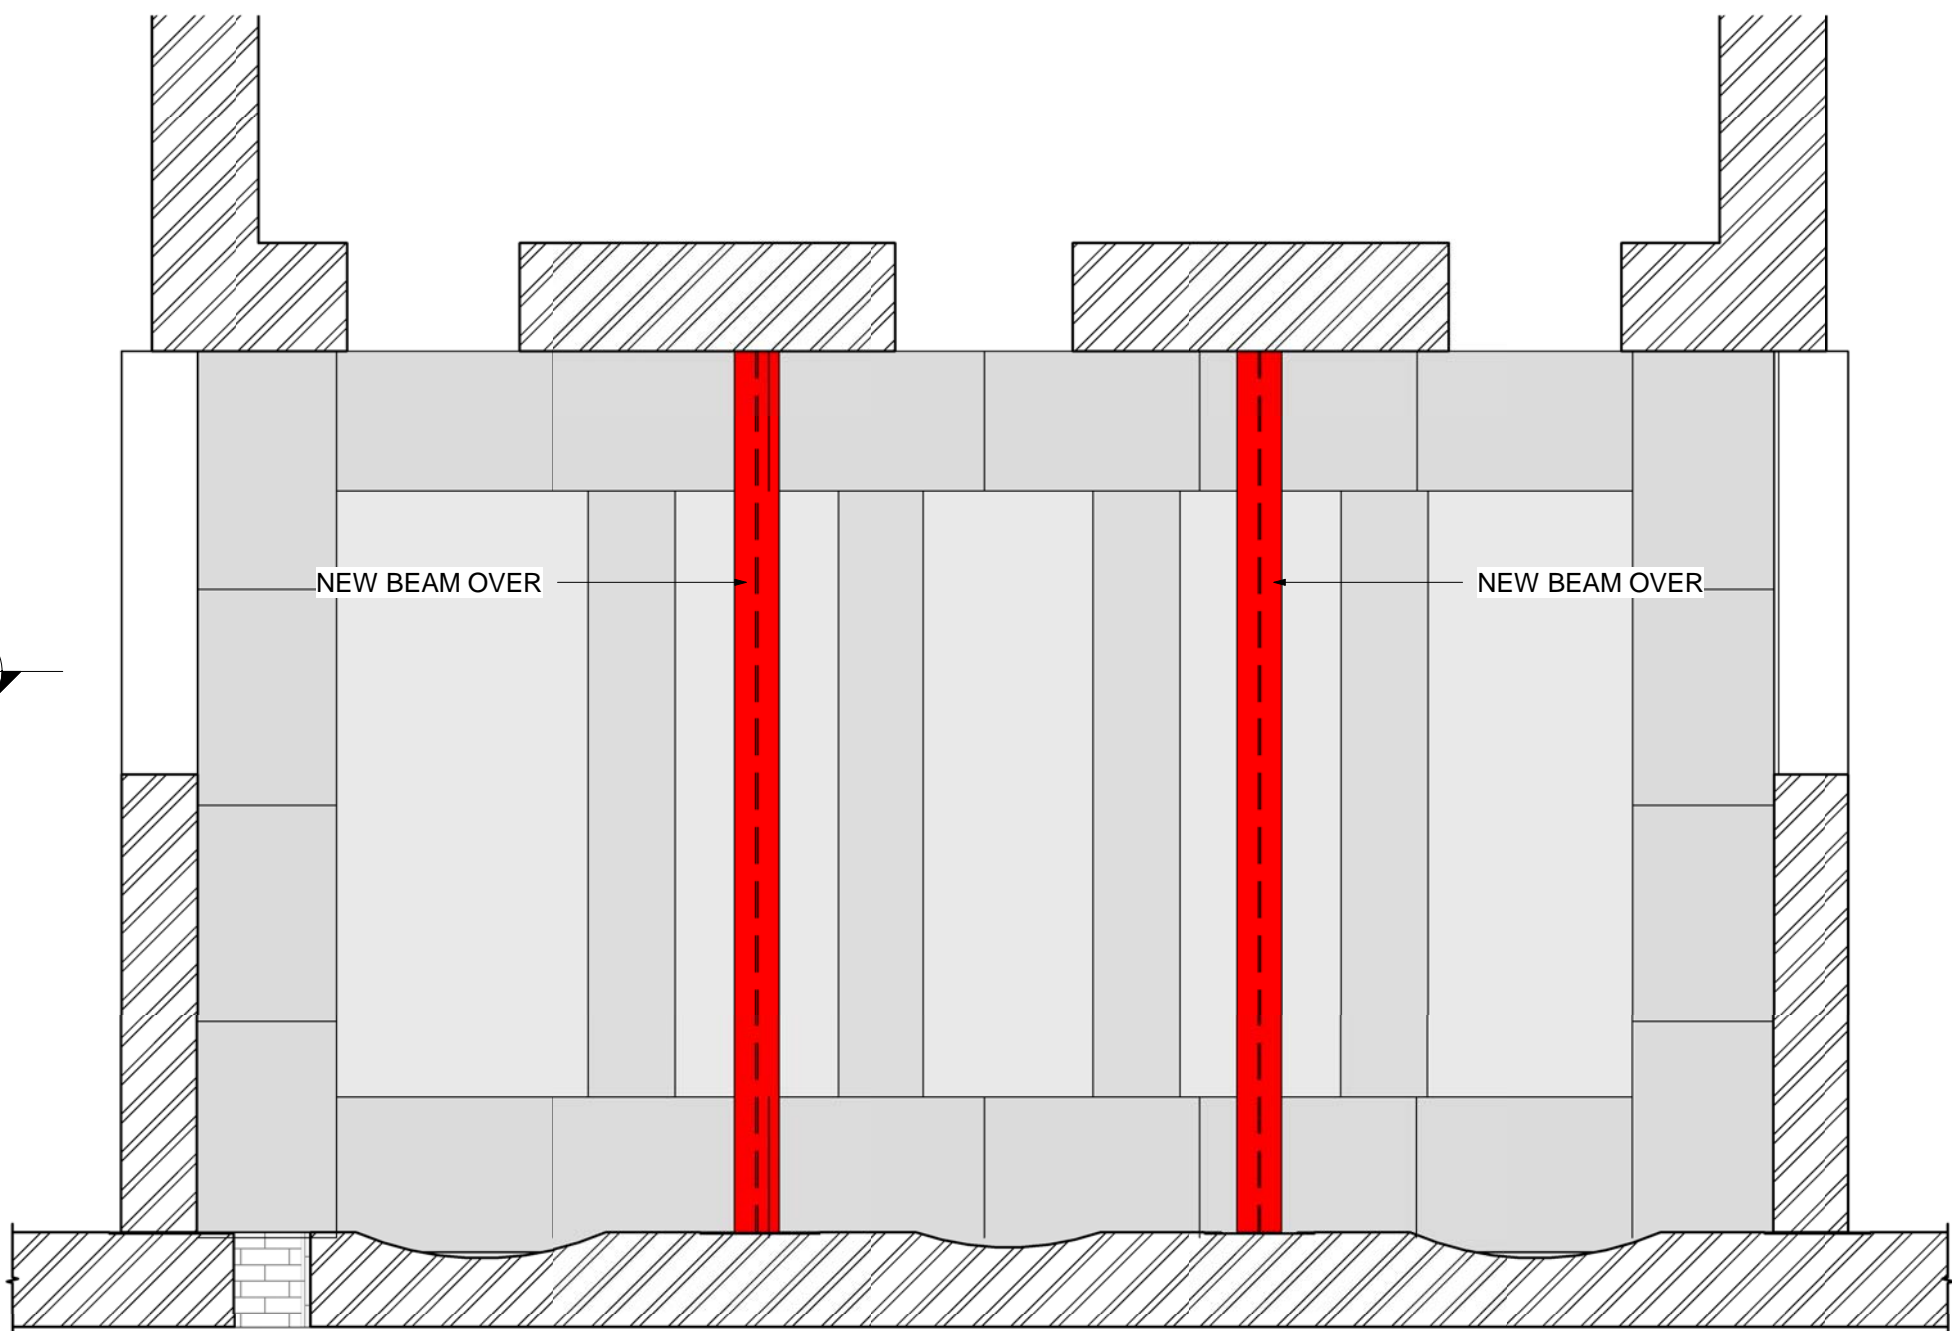

STAGE 4

1. INSTALL PERMANENT STEEL BEAMS & COLUMNS
2. REMOVE PROPS
3. CAST REMAINING SLAB CONNECTING TO TOES AND STRIP FOOTINGS

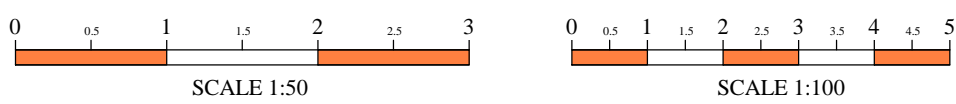

PRELIMINARY

Original size A1

REV.	DATE	DESCRIPTION
CLIENT		
S. SANDHU		
CONTRACT		
15 CHESTER TERRACE		
TITLE		
TEMPORARY WORKS STAGES		
TZG PARTNERSHIP CONSULTANTS Orchard House 114-116 Cherry Orchard Road Croydon CR0 6BA T: +44 (0)20 8861 2137 E: admin@tzgpartnership.com F: +44 (0)20 8667 1328 W: www.tzgpartnership.com		
SCALE	AS SHOWN	DRAWN SGA
CONTRACT No.	6854	DRG. No. TS001
DATE	16.07.20	REVISION