



(A) 001

1:50@A1 - 1:100@A3 PROPOSED PLANS

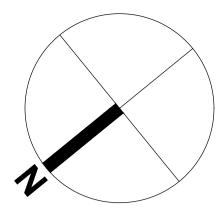

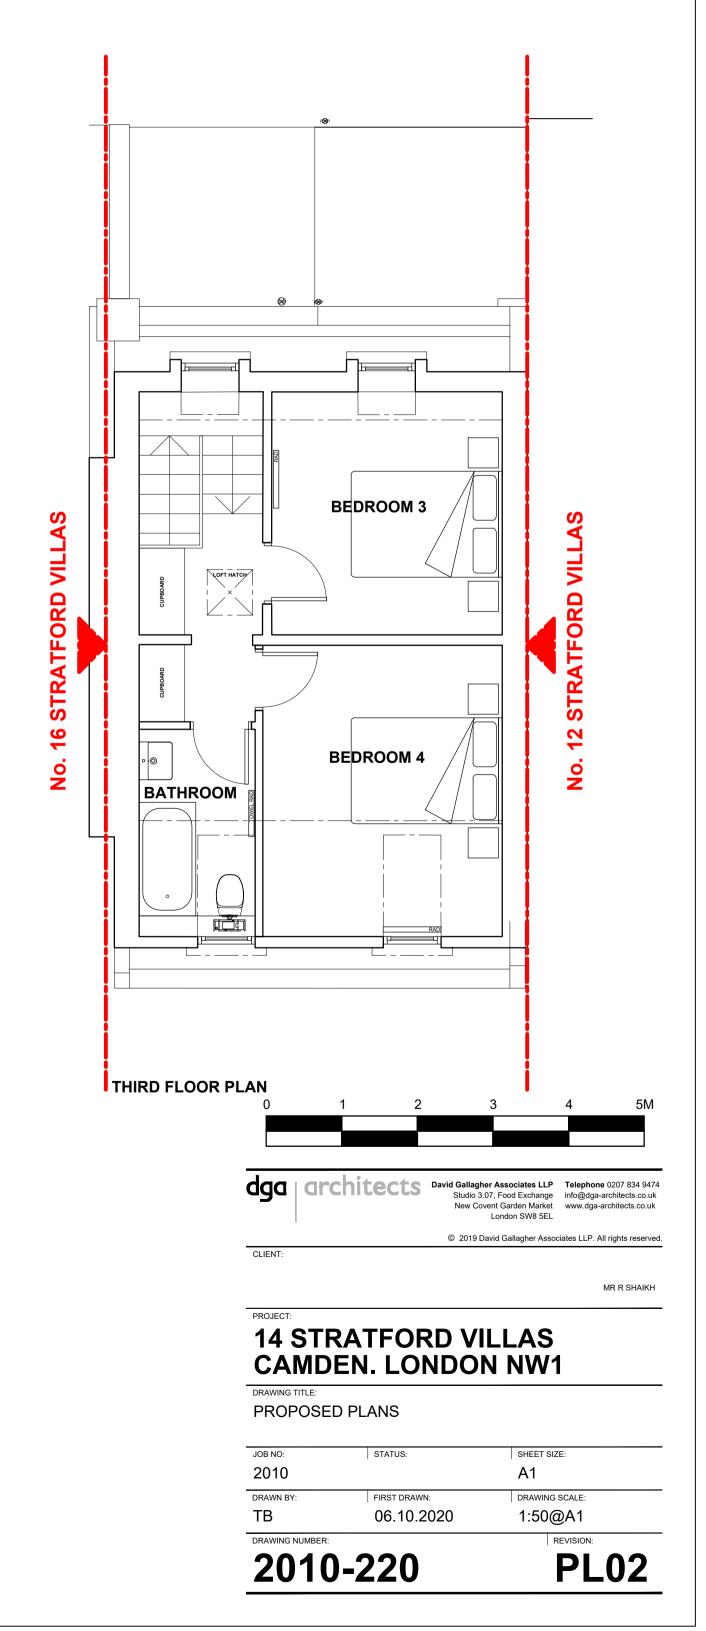

VILL **STRATFORD** 12

No.

S