


# 31 Gayton Road, NW3 1TY

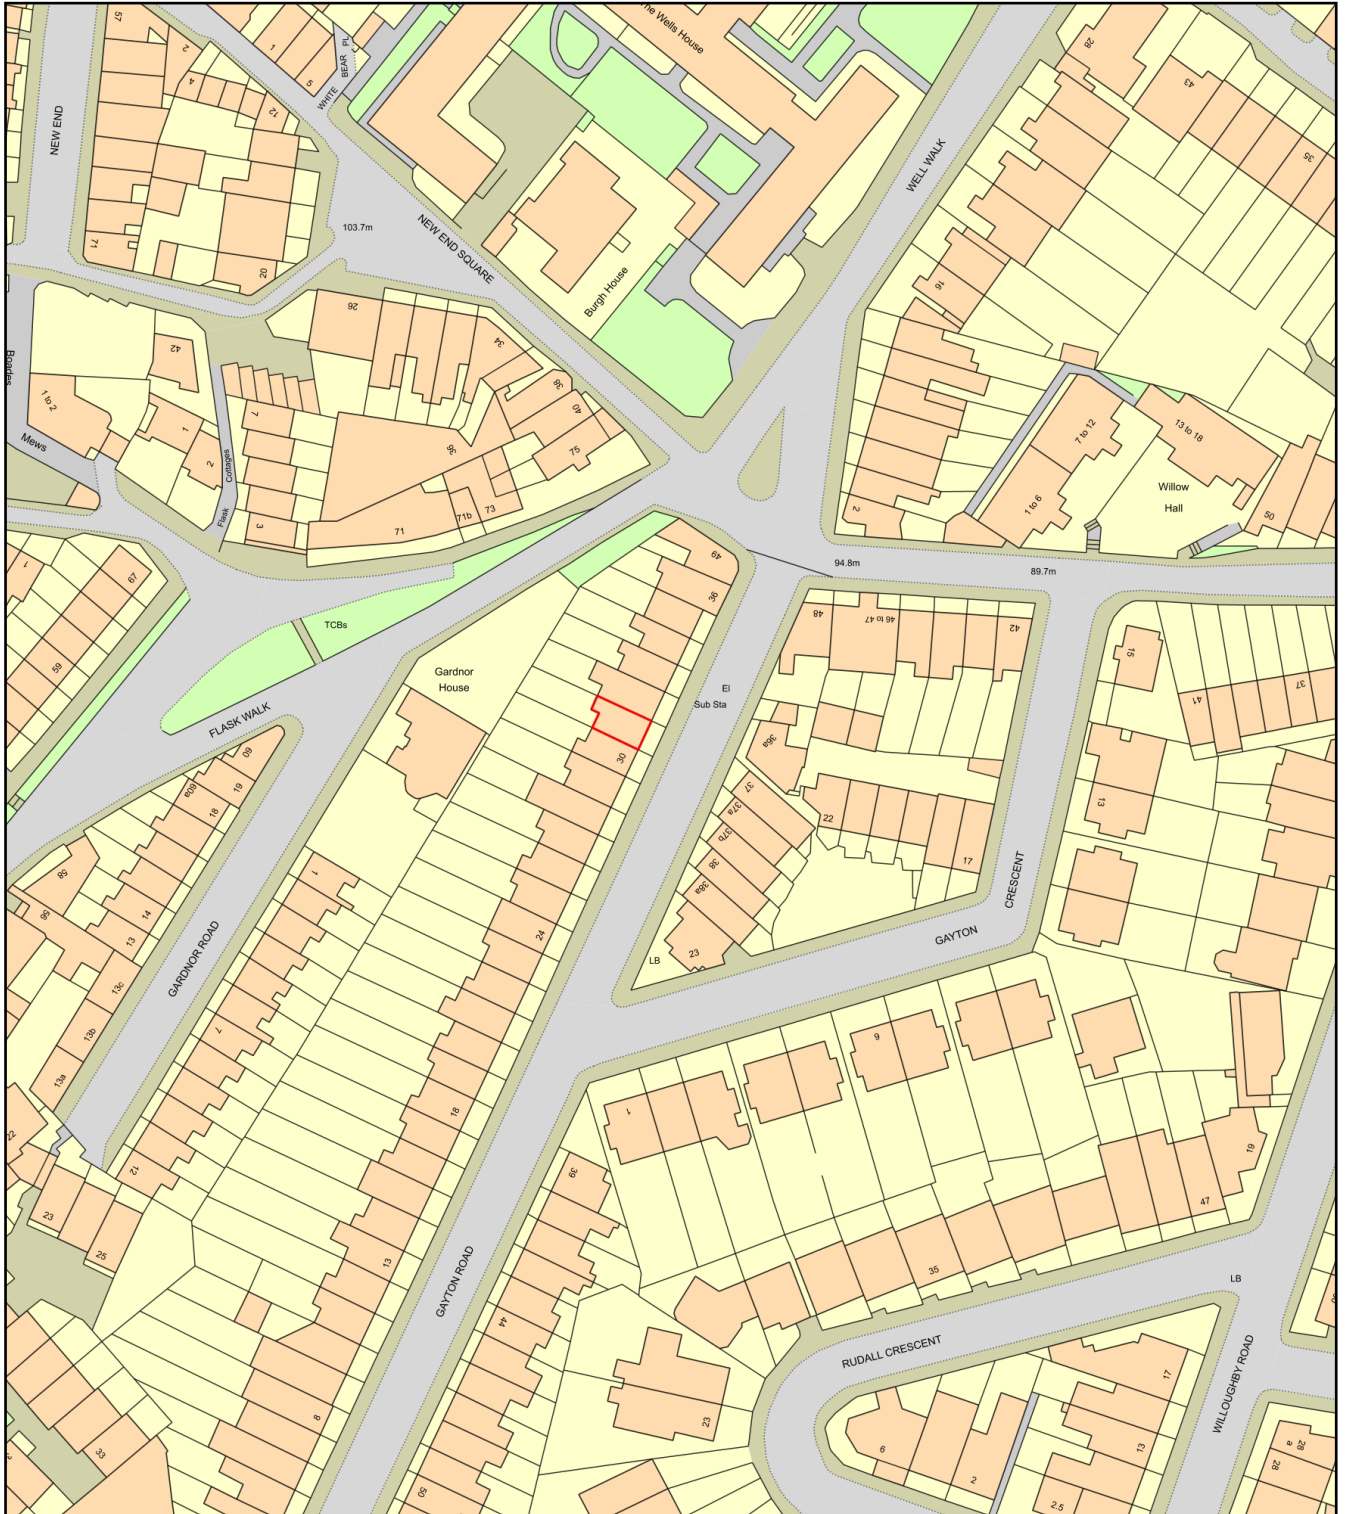

Plan Produced for: Mr Sirera

Date Produced: 15 Feb 2021

Plan Reference Number: TQRQM21046224633559

Scale: 1:1250 @ A4