
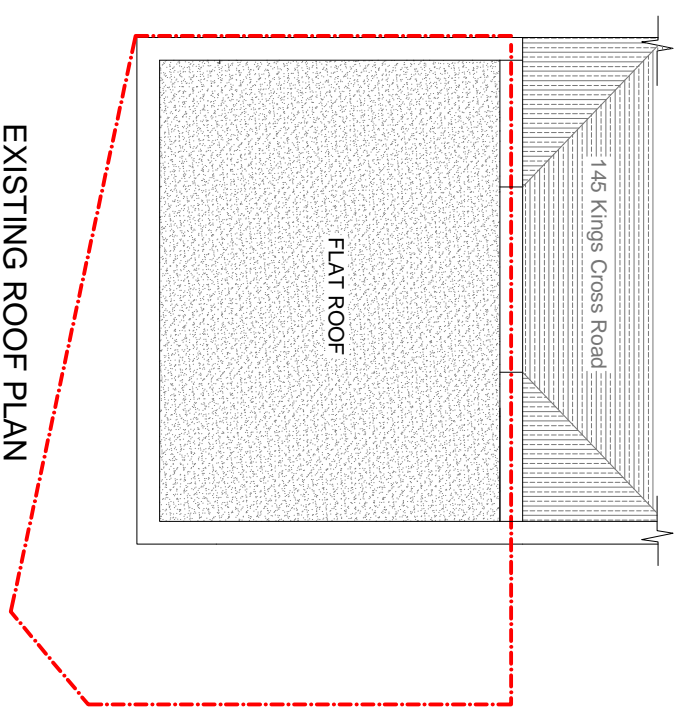
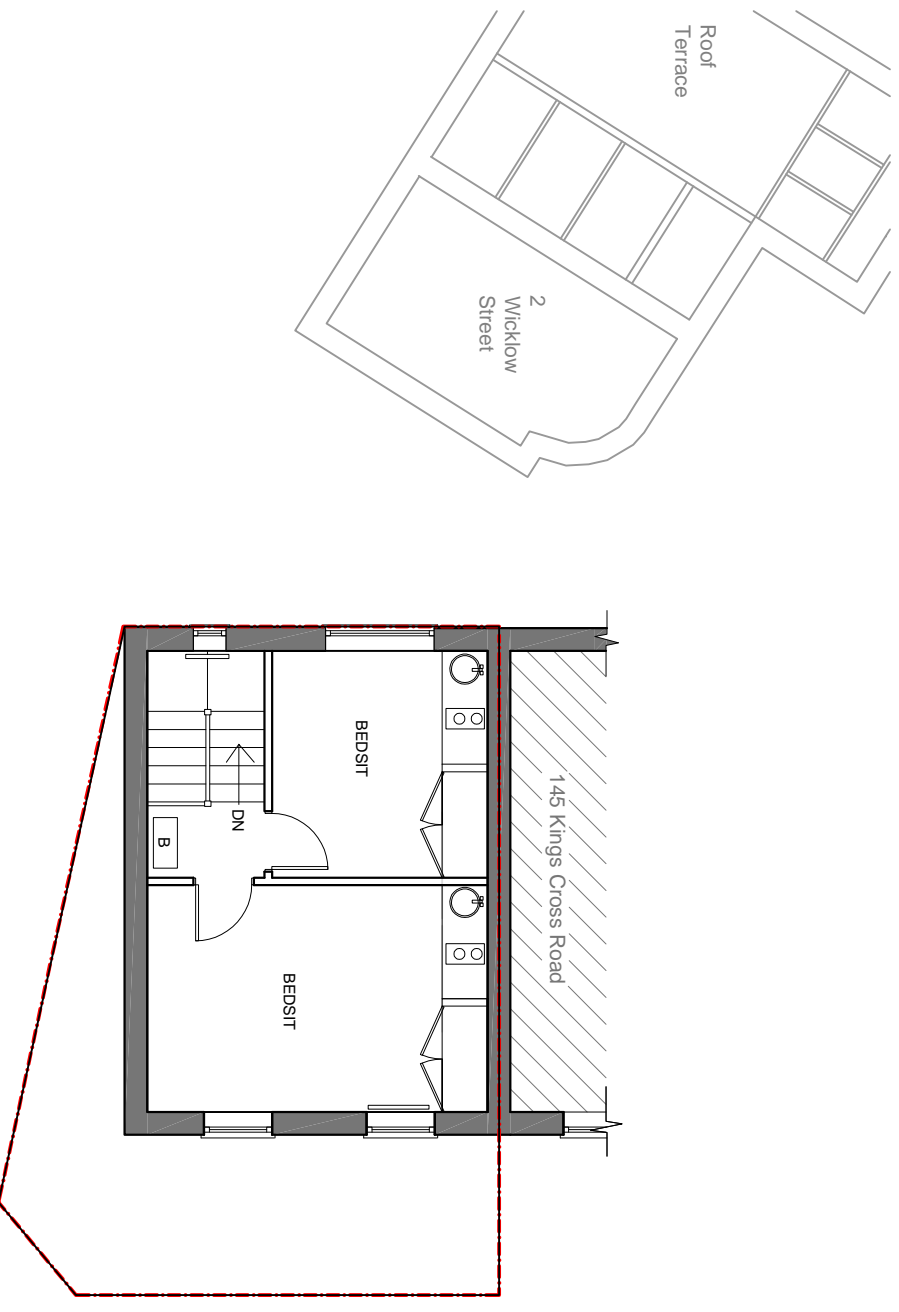


SCALE 1:100

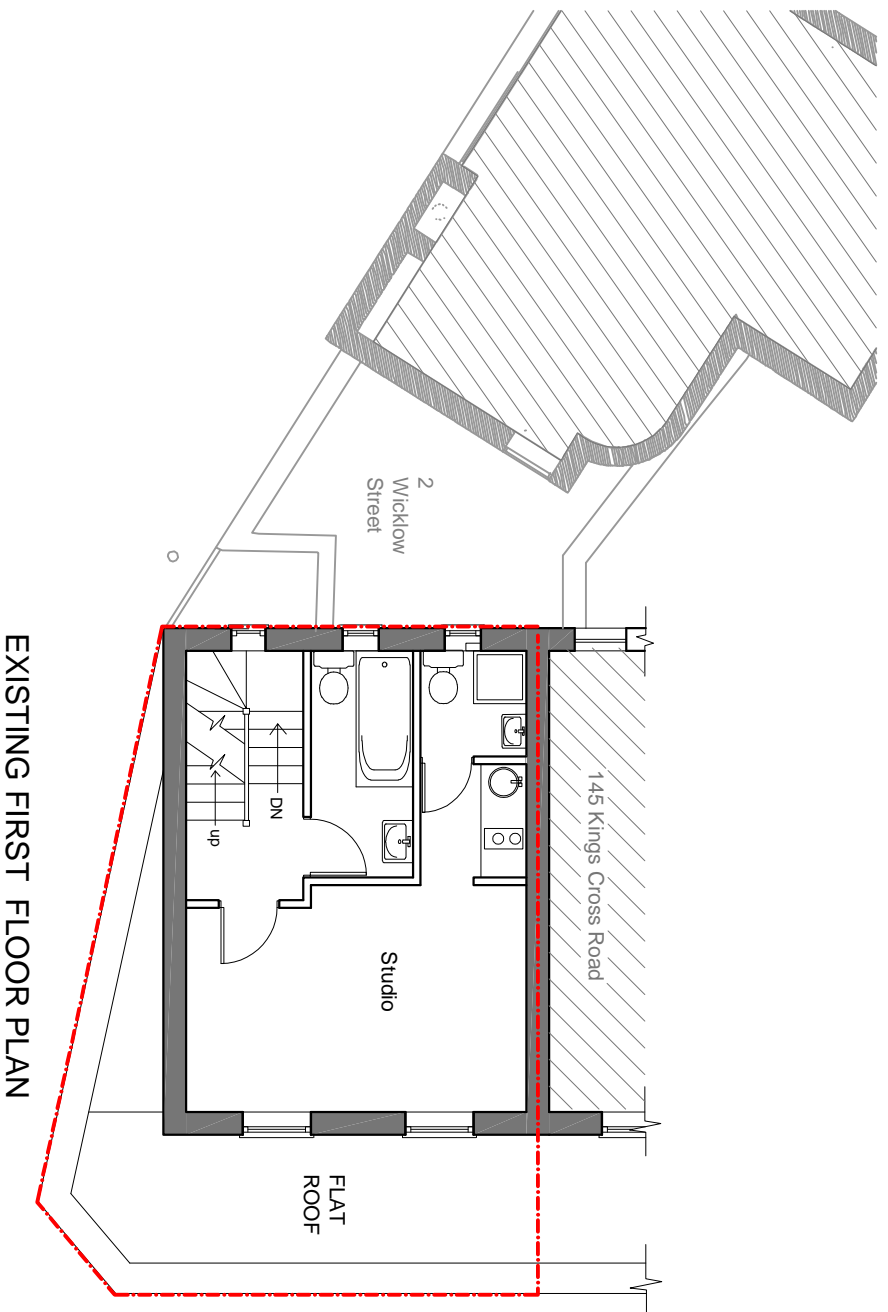

ISSUE	DESCRIPTION	DATE

**STUDIO 11 DEVELOPMENT**

Architectural Consultants

79 ST. BARNABAS ROAD WOODFORD GREEN IG8 7BY  
 Tel: 0794059742 Fax: 0871 266 4177  
 e-mail: studio11development@gmail.com

Project: **143 KINGS CROSS ROAD**  
**LONDON WC1X 9BN**

Drawing Title: **EXISTING PLANS**

Drawn: **ZD** Date: **JUNE 20** Scale: **1:100 @ A3**

Plan No. **143 (01) - 02** Issue: **A**

Status:  
 Preliminary drawing  
 Tender drawing  
 Working drawing