




SCALE 1:100

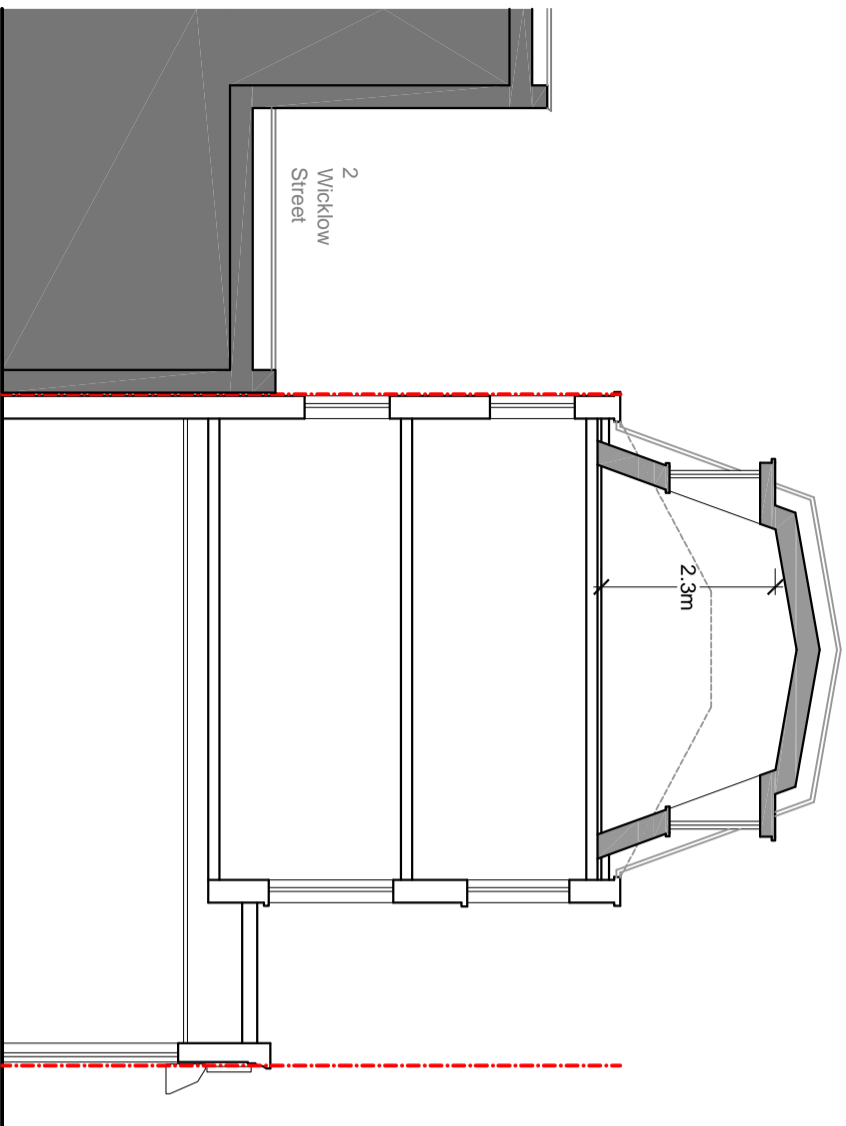


PROPOSED SECTION

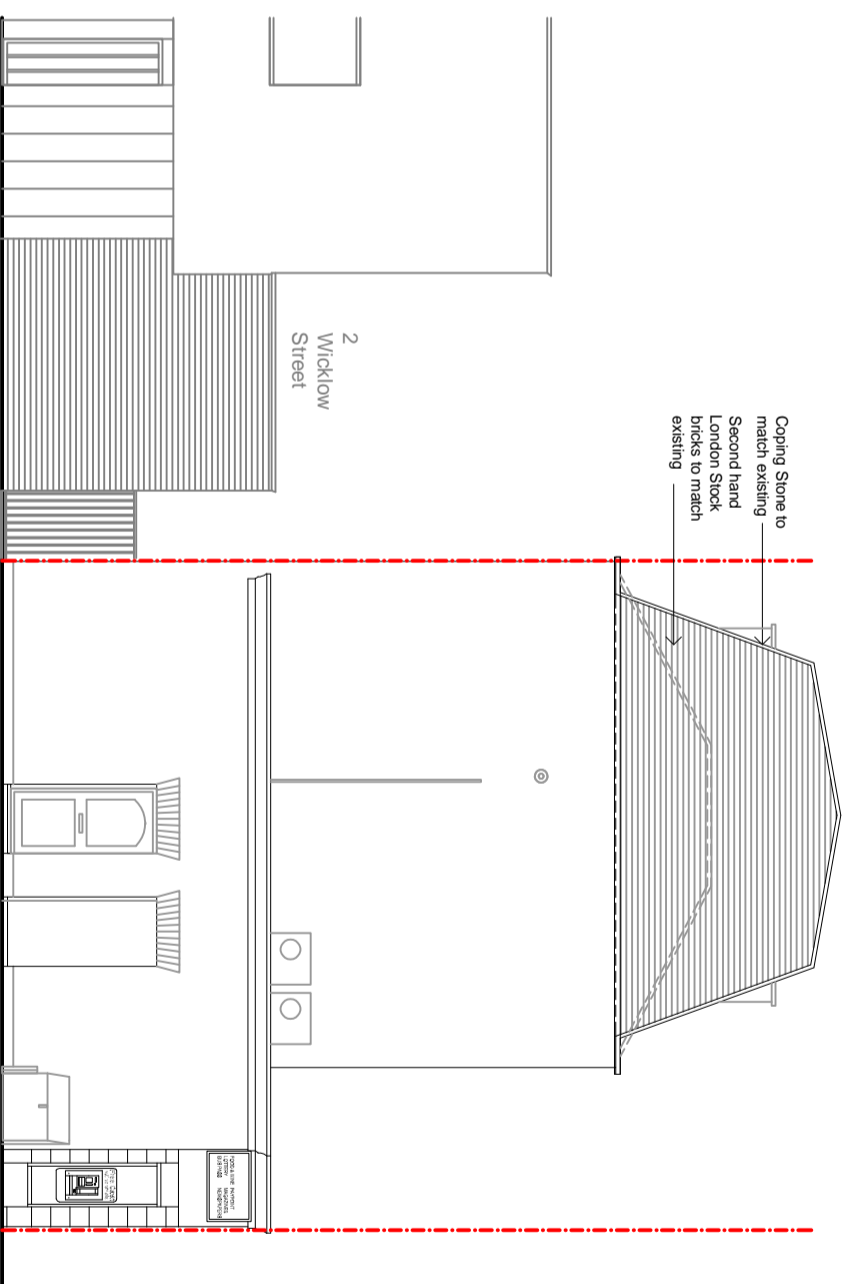

PROPOSED SIDE ELEVATION  
(South East Facing)

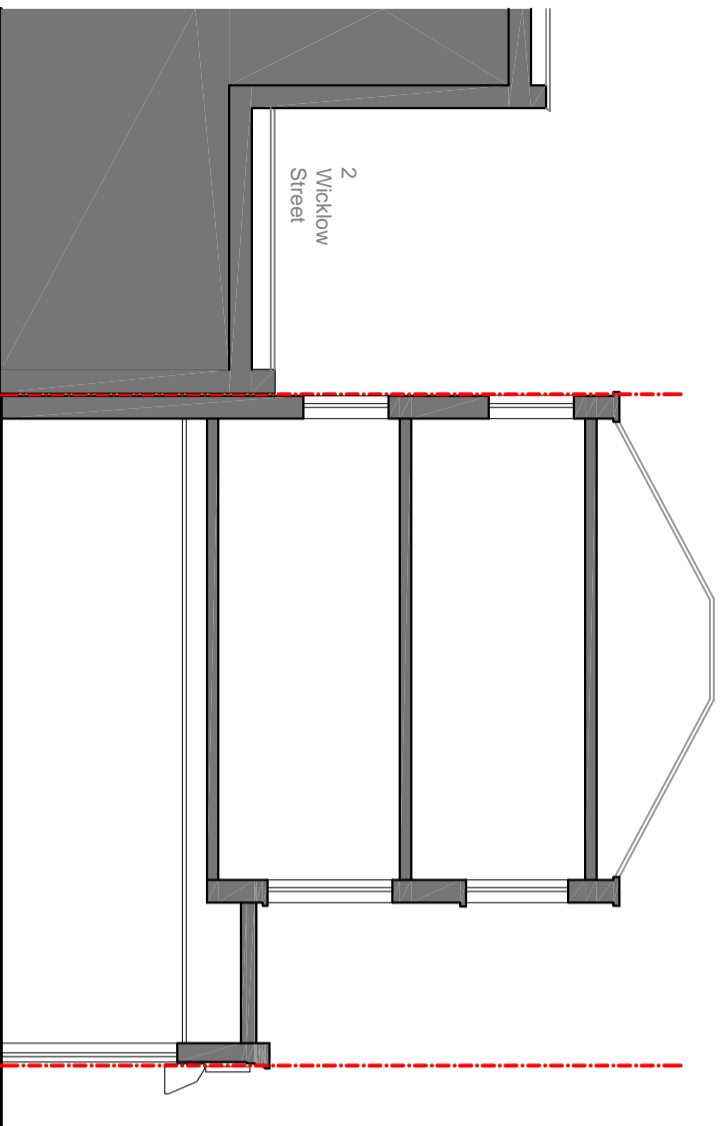

EXISTING SECTION

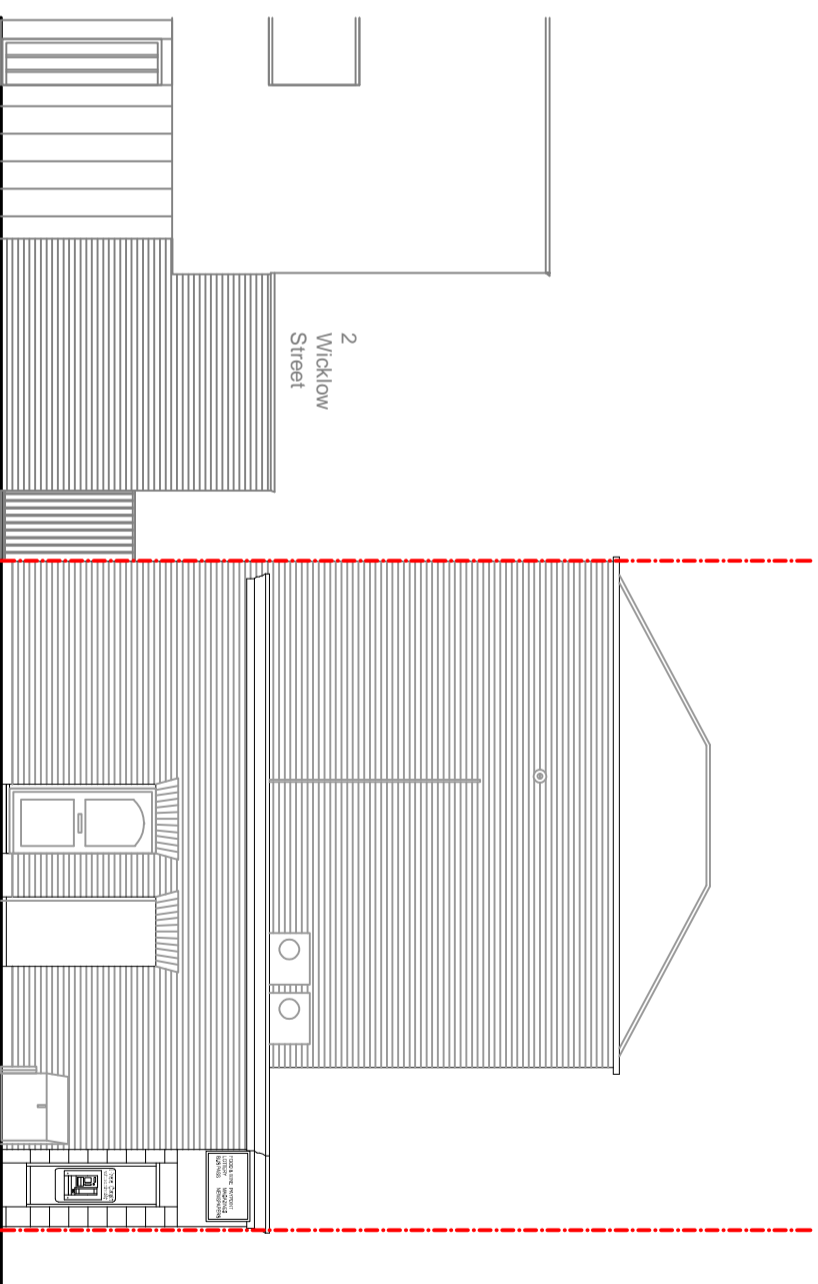

EXISTING SIDE ELEVATION  
(South East Facing)

ISSUE	DESCRIPTION	DATE
-------	-------------	------

**STUDIO 11 DEVELOPMENT**

Architectural Consultants

79 ST. BARNABAS ROAD WOODFORD GREEN IG8 7BY  
Tel: 0794059742 Fax: 0871 266 4177  
e-mail: studio11development@gmail.com

Project:  
**143 KINGS CROSS ROAD**  
LONDON WC1X 9BN

Drawing Title:  
**ELEVATIONS / SECTIONS**

Drawn:	Date:	Scale:
ZD	FEB 21	1:100 @ A3

Plan No.	Issue	Status
143 (02) - 03	A	<input type="radio"/> Preliminary drawing <input type="radio"/> Tender drawing <input type="radio"/> Working drawing