
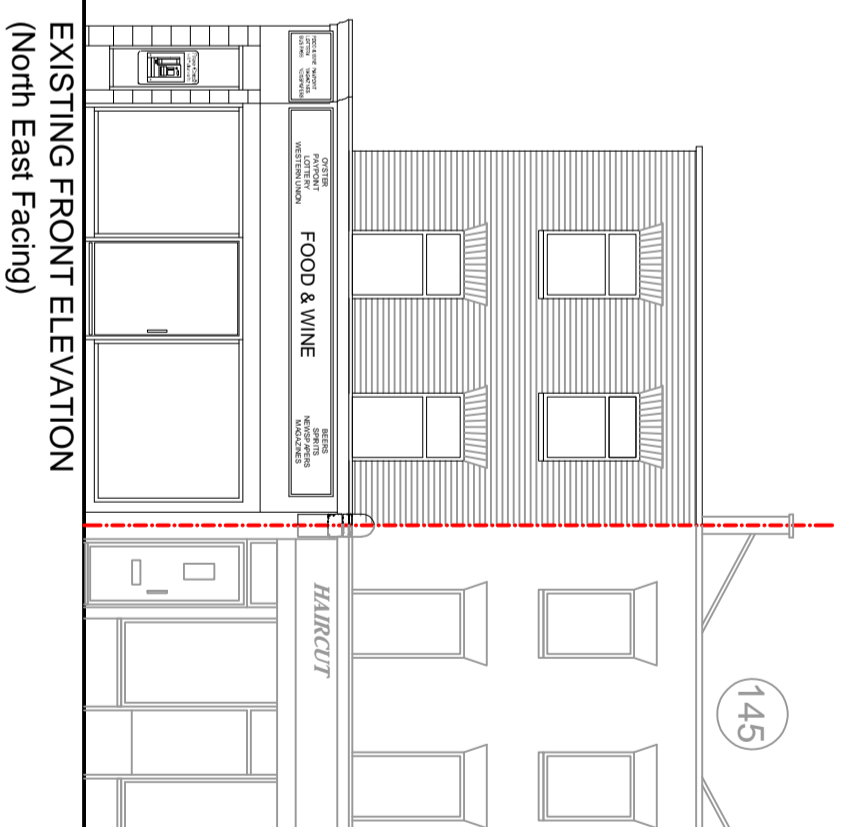
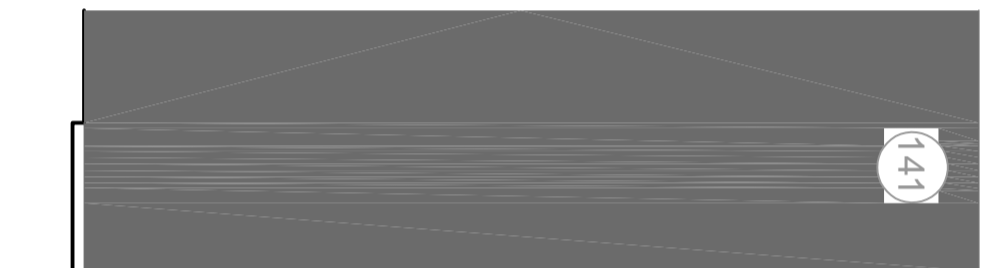
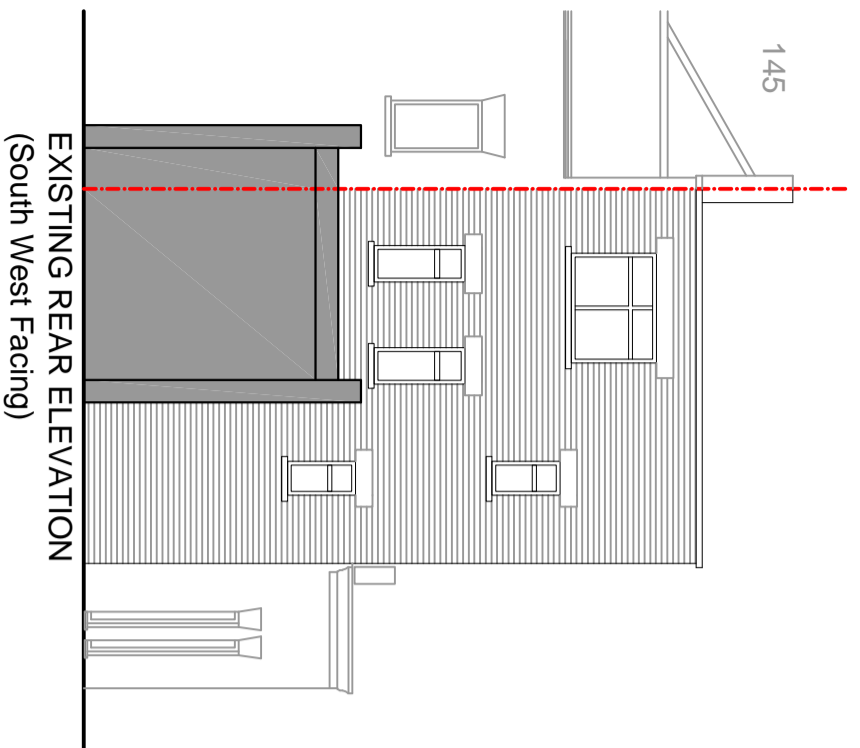
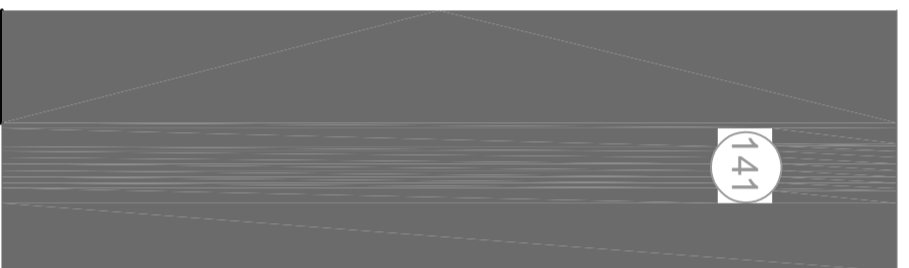
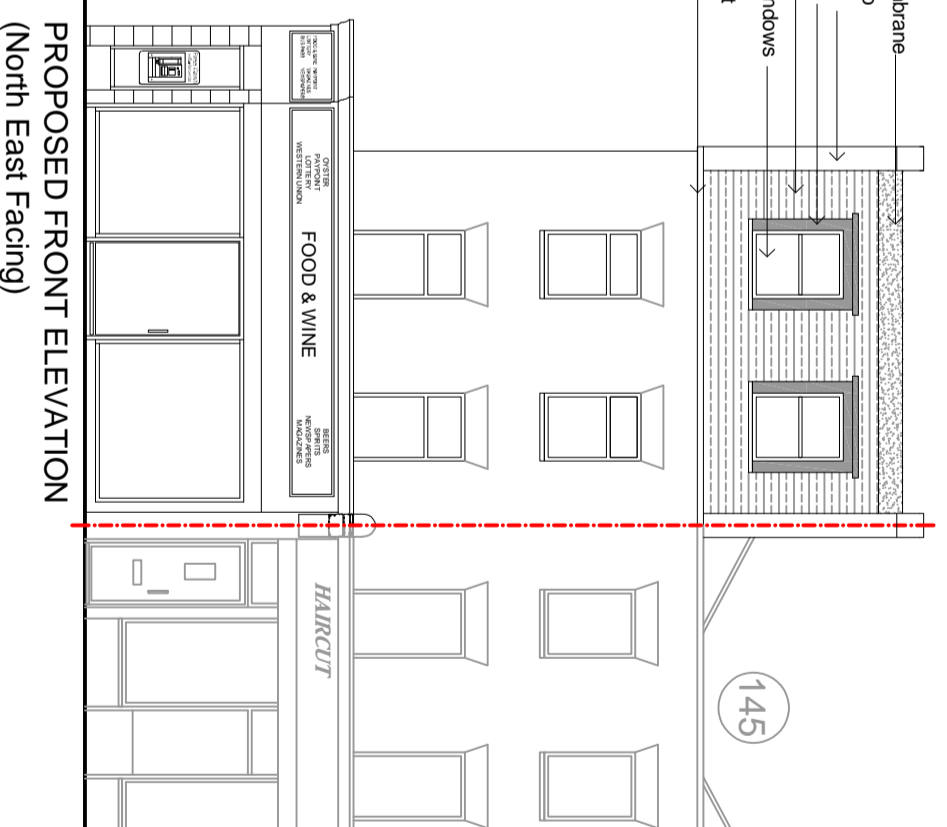
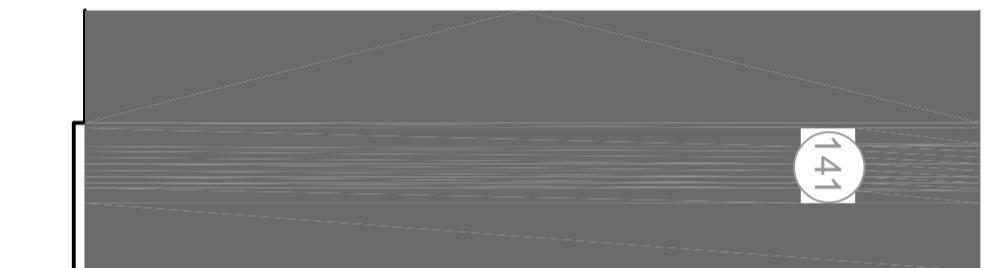


SCALE 1:100

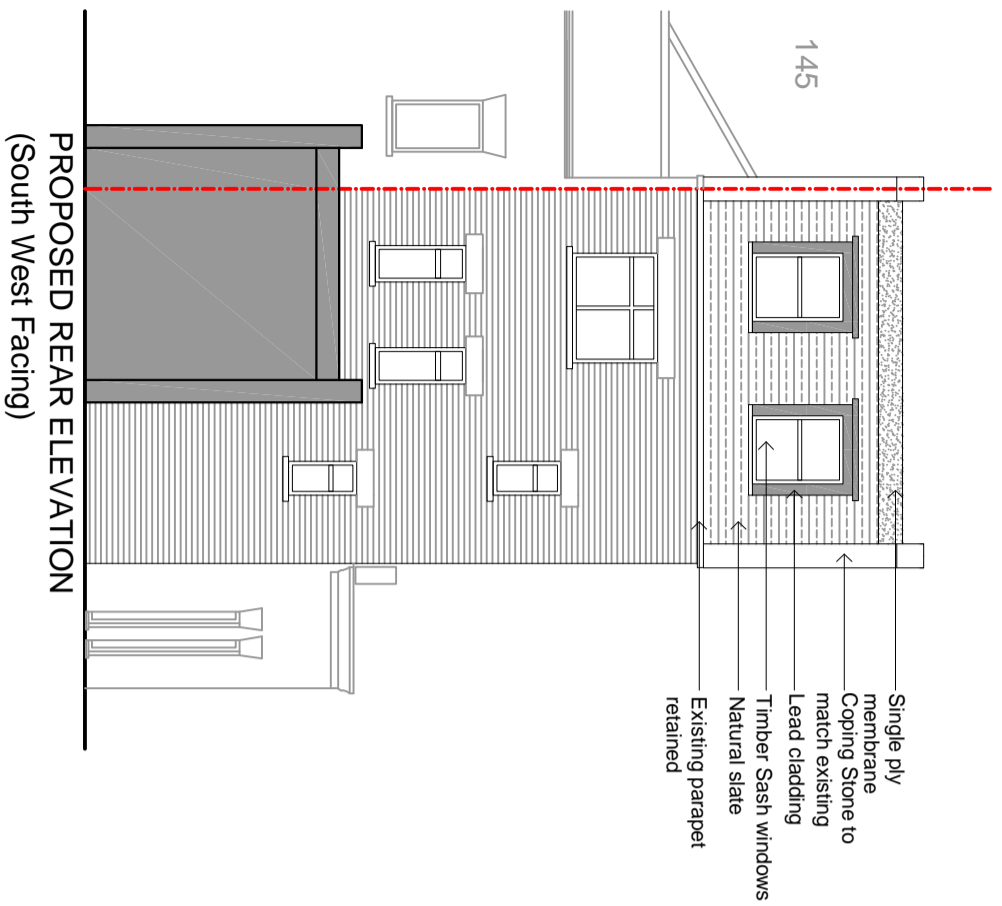

| ISSUE | DESCRIPTION | DATE |
|-------|-------------|------|
| | | |

STUDIO 11 DEVELOPMENT

Architectural Consultants

79 ST. BARNABAS ROAD WOODFORD GREEN IG8 7BY
Tel: 0794059742 Fax: 0871 266 4177
e-mail: studio11development@gmail.com

Project: 143 KINGS CROSS ROAD
LONDON WC1X 9BN

Drawing Title: ELEVATIONS

Drawn: ZD Date: FEB 21 Scale: 1:100 @ A3

Plan No. 143 (02) - 02 Issue: B Status: Preliminary drawing Tender drawing Working drawing