
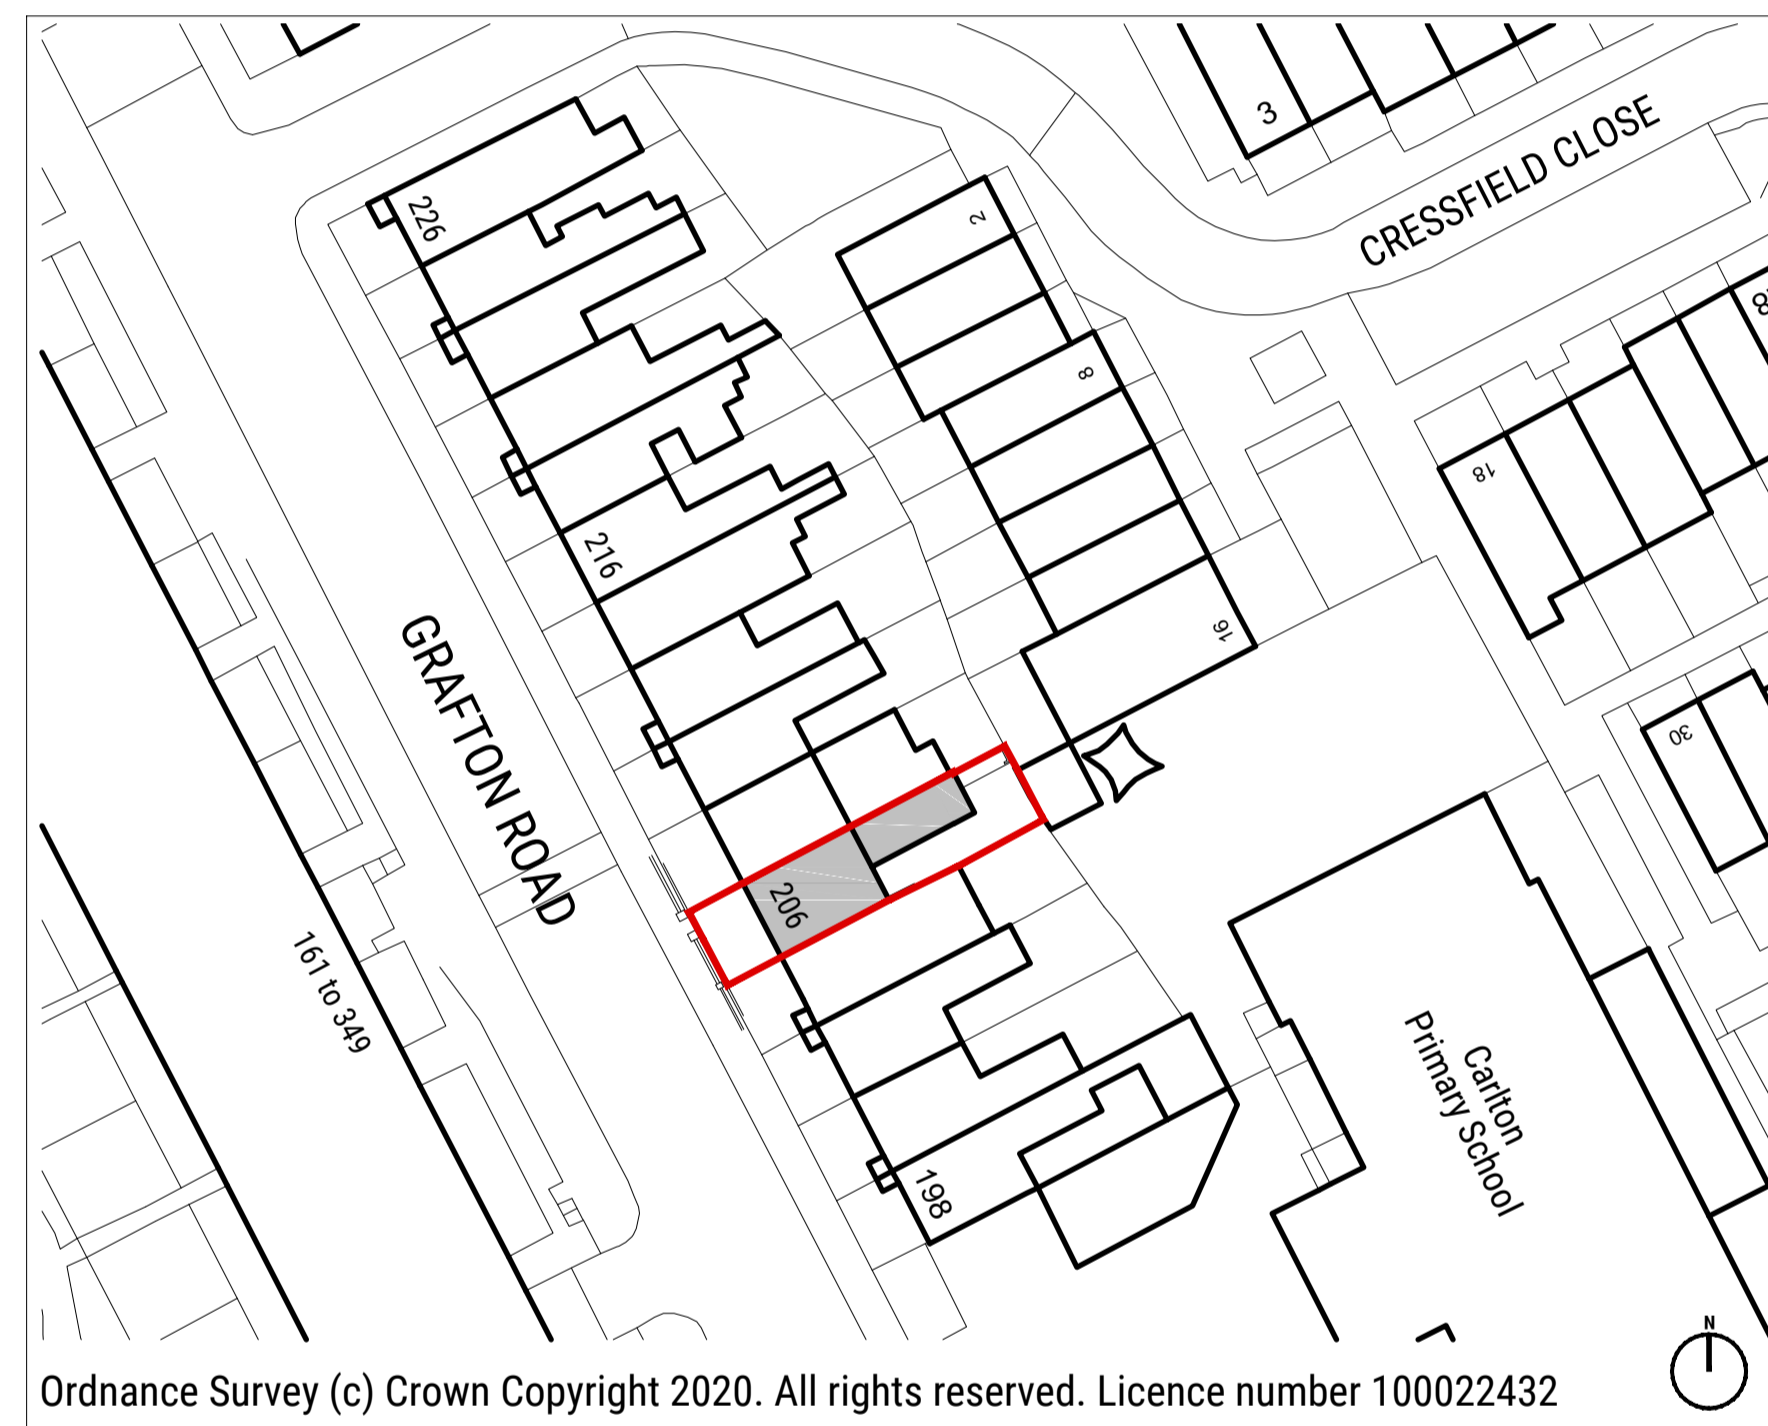


- GENERAL NOTES**
1. For the purpose of design development and construction this drawing must not be scaled and only written or calculated dimensions used.
 2. Any errors or divergences should be referred to the originator.
 3. All dimensions to be checked on site.
 4. All drawings are to be read in conjunction with the relevant consultants drawings, schedules, and specifications.
- CDM REGULATIONS**
-  This warning symbol indicates the presence of an unusual or notable risk to the Health and Safety of contractors or occupants



01 Site Location Plan
Scale 1:500@A1



02 Block Plan
Scale 1:500@A1

--	24/02/21	PLANNING SUBMISSION	SK	SK
REV.	DATE	ISSUE DESCRIPTION	DRAWN	CHECKED
		SEBOUH ARCHITECTS 55 Salisbury Walk London N19 5DS WWW.SEBOUH.UK		
PROJECT				
HOUSE EXTENSIONS				
CLIENT				
Ms. Susannah Fitzherbert-Brockholes & Mr. Alex Martin				
ADDRESS				
206 GRAFTON ROAD, LONDON NW5 4AX				
DRAWING NAME				
LOCATION AND BLOCK PLANS				
--				
STATUS	SCALE	SHEET		
STAGE 1	AS INDICATED	A1		
PROJECT NO.	DRAWING NO.	REVISION		
2010-05	(10)M-101	--		