
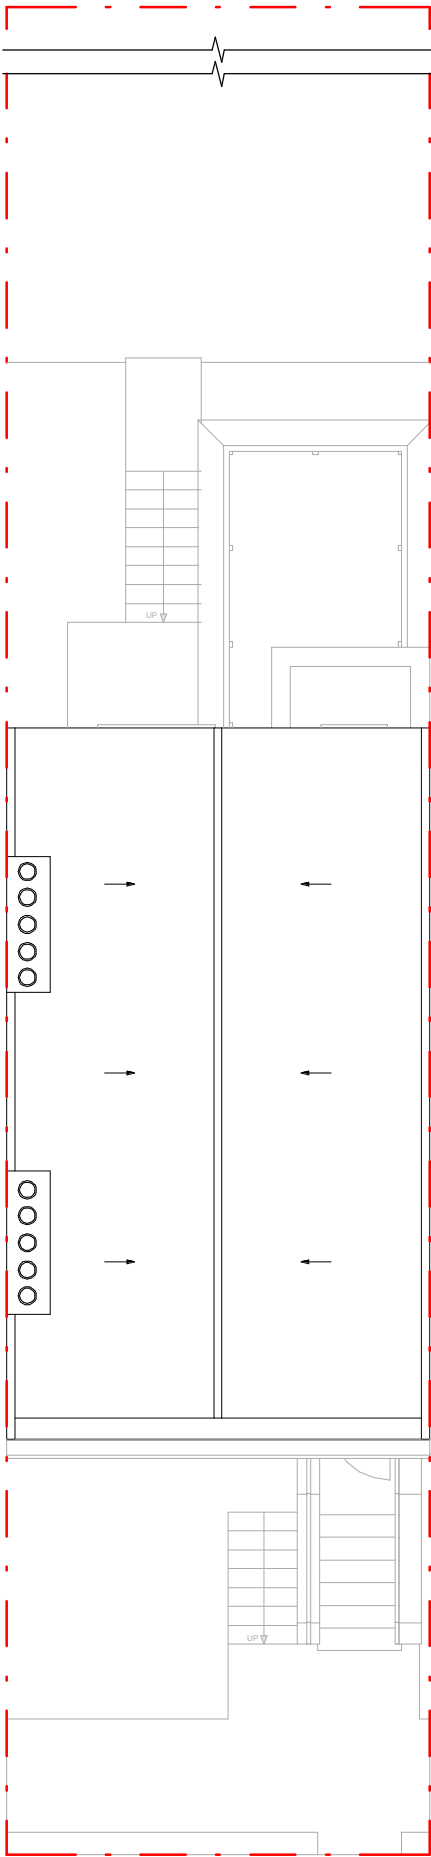
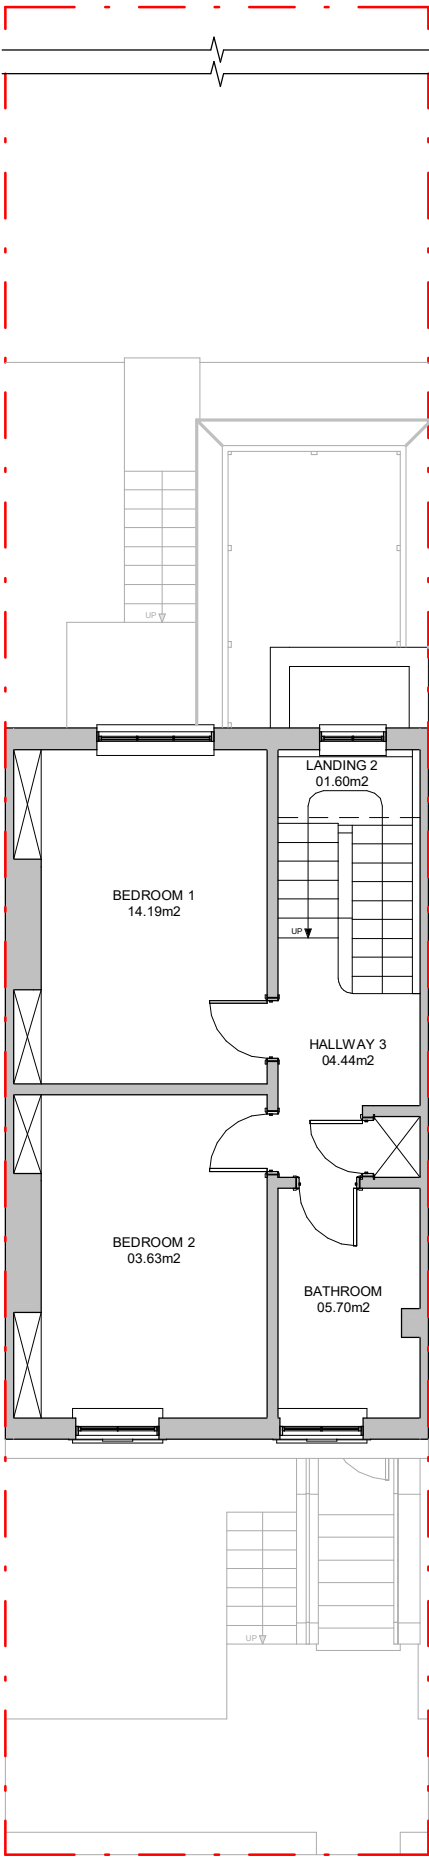
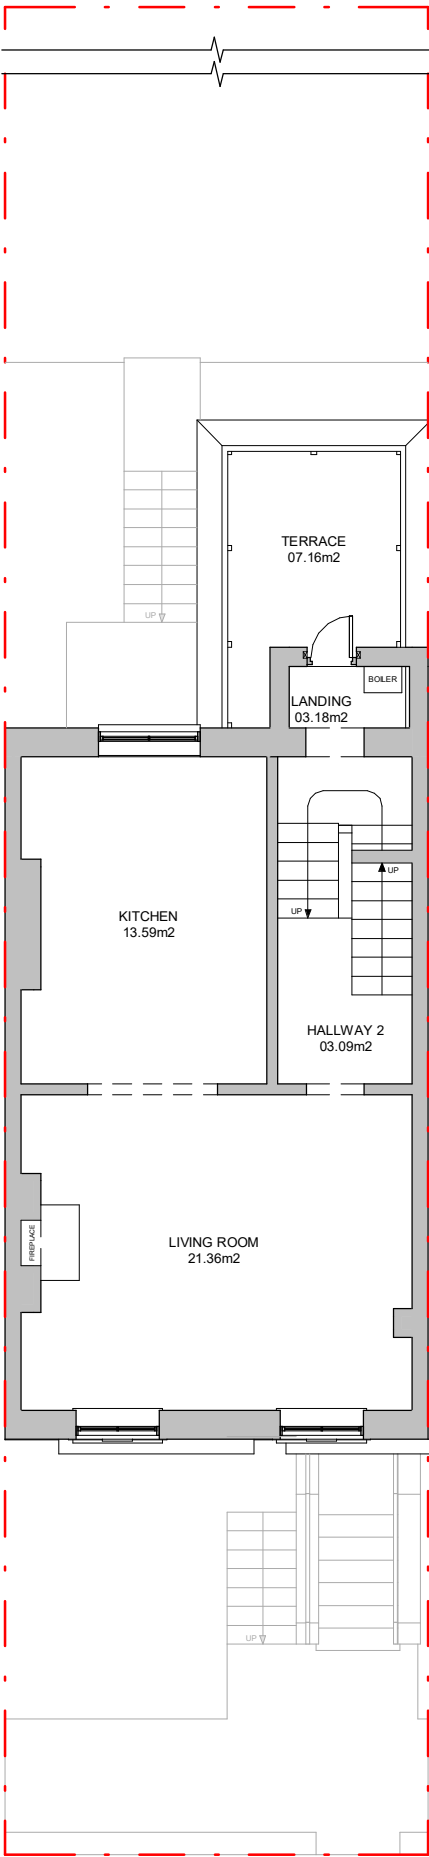


EXISTING PLANS

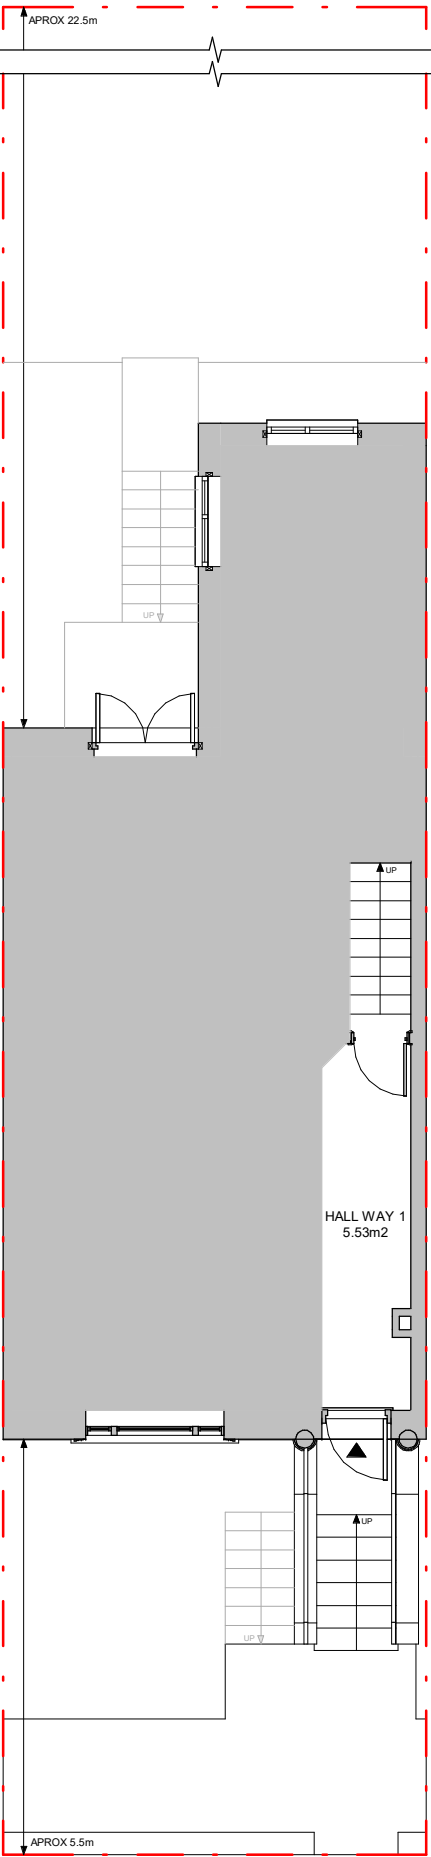

KEY LABEL

- Boundary line


- Existing walls

Proficiency


Design & Build

663 FINCHLEY ROAD, HAMPSTEAD  
LONDON  
NW2 2HN

TEL.02074356231  
PROFICIENCYARCHITECT@GMAIL.COM  
WWW.PROFICIENCYLTD.CO.UK

RIBA 

Royal Institute of  
British Architects

 Architects Registration Board

- PLEASE NOTE
1. All dimensions to be verified on site.
  2. All dimensions are in millimeters.
  3. No work shall commence until all approvals and agreements have been obtained. These include, Planning, Building Regulations, Thames Water and party Wall.
  4. The Copyright of this drawing belongs to Proficiency Design & Build.

CLIENT:

ANNE GRUENewaELDER

PROJECT:

REAR EXTENSION +  
FULL REFURBISHMENT

ADDRESS:

117 GAISFORD STREET,  
KENTISH TOWN, LONDON,  
NW5 2EG

TITLE:

EXISTING  
PLANS

DATE:

26/02/2020

PROJECT NUM:

P-023

SCALE:

1/100 (@ A3)

DRAWING NUM:


REV:

A

STATUS:

EX-02

EXISTING ELEVATIONS

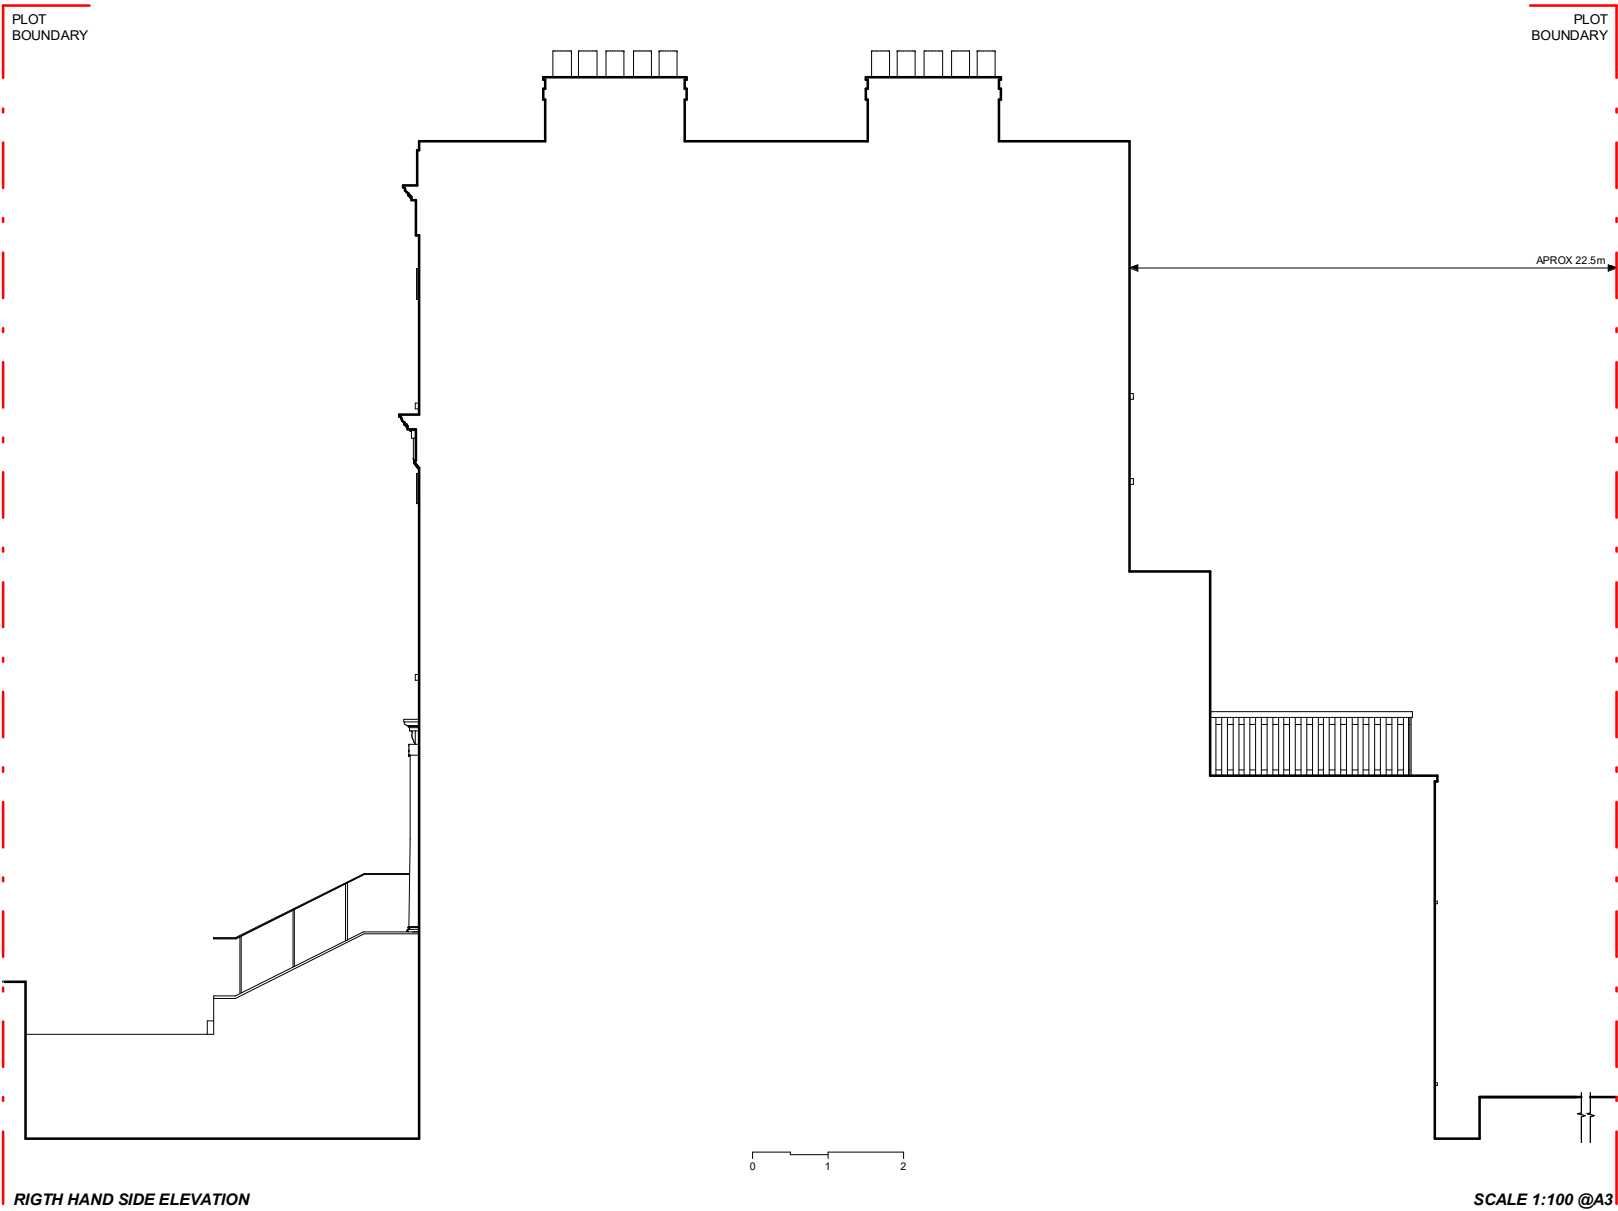

KEY LABEL  
- Boundary line

# Proficiency

Design & Build

663 FINCHLEY ROAD, HAMPSTEAD  
LONDON  
NW2 2HN

TEL.02074356231  
PROFICIENCYARCHITECT@GMAIL.COM  
WWW.PROFICIENCYLTD.CO.UK

RIBA  
Royal Institute of  
British Architects



- PLEASE NOTE
1. All dimensions to be verified on site.
  2. All dimensions are in milimeters.
  3. No work shall commence until all approvals and agreements have been obtained. These include, Planning, Building Regulations, Thames Water and party Wall.
  4. The Copyright of this drawing belongs to Proficiency Design & Build.

CLIENT:  
**ANNE GRUENewaELDER**

PROJECT:  
**REAR EXTENSION +  
FULL REFURBISHMENT**

ADDRESS:  
**117 GAISFORD STREET,  
KENTISH TOWN, LONDON,  
NW5 2EG**

TITLE:  
**EXISTING  
ELEVATIONS:  
FRONT & RIGHT HAND SIDE**

DATE:  
**26/02/2020**

PROJECT NUM:  
**P-023**

SCALE:  
**1/100 (@ A3)**


DRAWING NUM:

REV:  
**A**

STATUS:

**EX-02**

EXISTING ELEVATIONS

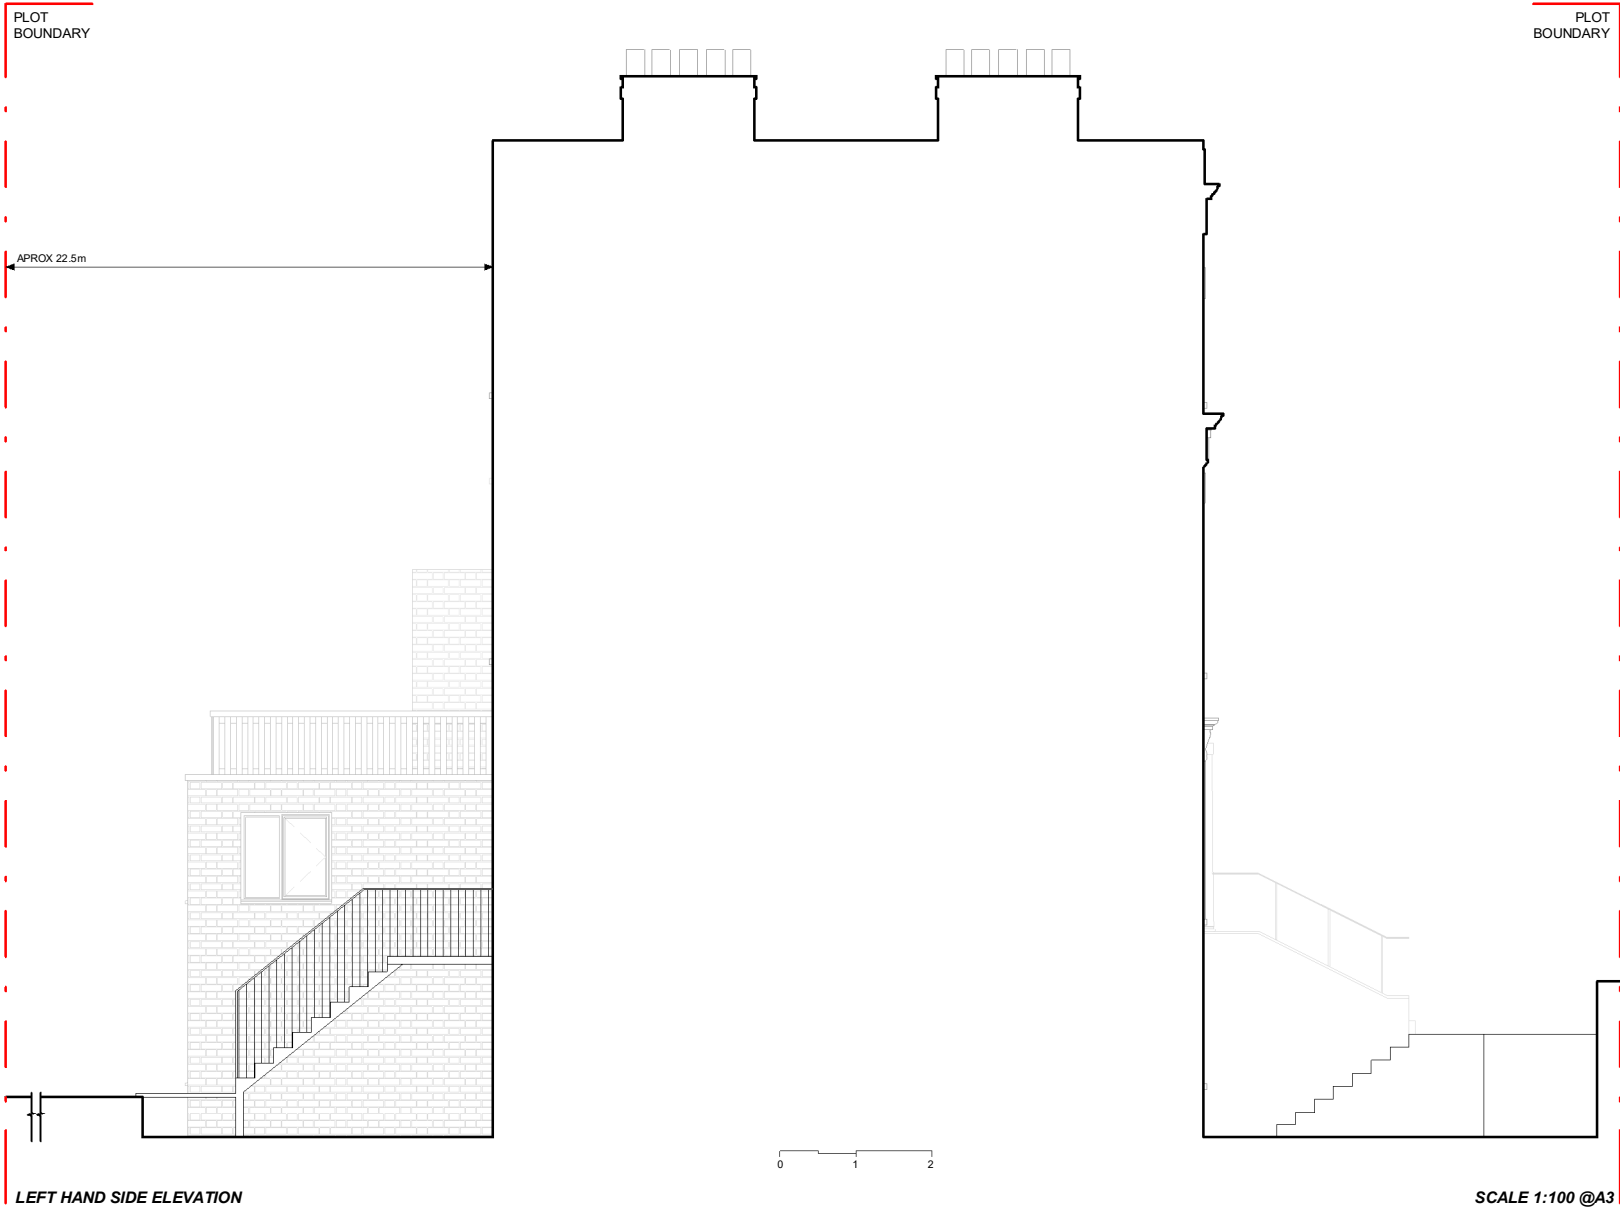

# Proficiency

Design & Build

663 FINCHLEY ROAD, HAMPSTEAD  
LONDON  
NW2 2HN

TEL.02074356231  
PROFICIENCYARCHITECT@GMAIL.COM  
WWW.PROFICIENCYLTD.CO.UK

RIBA  
Royal Institute of  
British Architects



- PLEASE NOTE
1. All dimensions to be verified on site.
  2. All dimensions are in milimeters.
  3. No work shall commence until all approvals and agreements have been obtained. These include, Planning, Building Regulations, Thames Water and party Wall.
  4. The Copyright of this drawing belongs to Proficiency Design & Build.

CLIENT:  
**ANNE GRUENEAELDER**

PROJECT:  
**REAR EXTENSION +  
FULL REFURBISHMENT**

ADDRESS:  
**117 GAISFORD STREET,  
KENTISH TOWN, LONDON,  
NW5 2EG**

TITLE:  
**EXISTING  
ELEVATIONS:  
REAR & LEFT HAND SIDE**

DATE:  
**26/02/2020**

PROJECT NUM:  
**P-023**

SCALE:  
**1/100 (@ A3)**

DRAWING NUM:

REV:  
**A**

STATUS:

**EX-03**





- No.117 Front Elevation Context.  
No.119 on Left side & No,115 on Righth side.



- No.117 Rear Elevation Context.  
Righth side neighbours.




- No.117 Rear Elevation Context.  
Left side neighbours.



- Street Rear Elevation Context.  
Seeing from 2nd Floor window to Left side.



- Street Rear Elevation Context.  
Seeing from 2nd Floor window to Right side.

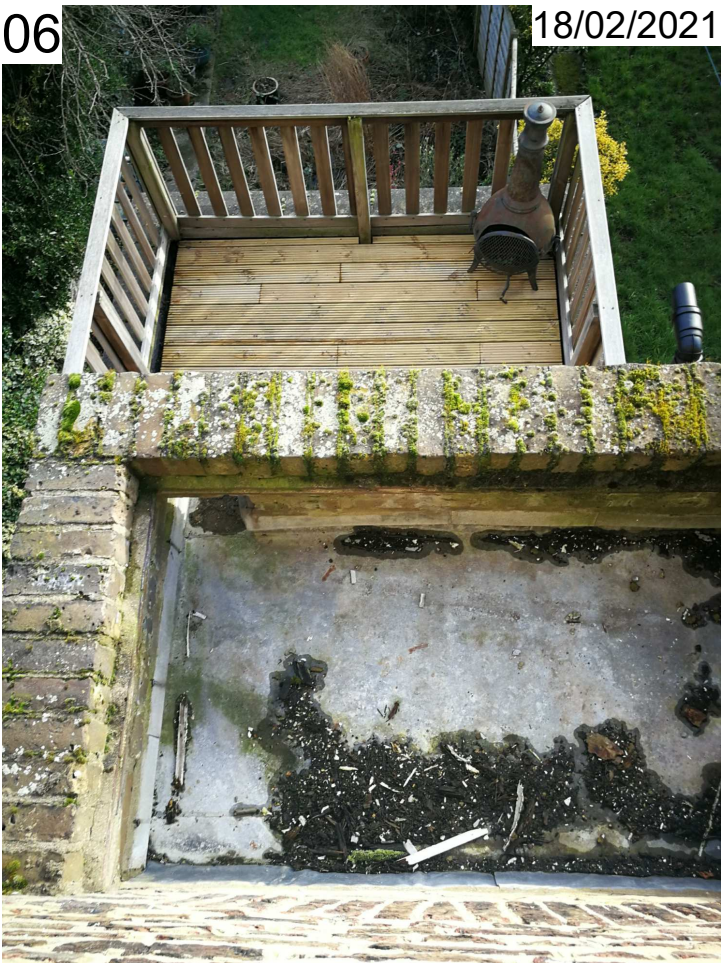

- No.117 Rear Elevation Context.  
Seeing from 2nd Floor window.

# Proficiency

Design & Build

663 FINCHLEY ROAD, HAMPSTEAD  
LONDON  
NW2 2HN

TEL.02074356231  
PROFICIENCYARCHITECT@GMAIL.COM  
WWW.PROFICIENCYLTD.CO.UK

RIBA  
Royal Institute of  
British Architects

arb  
Architects Registration Board

## PLEASE NOTE

1. All dimensions to be verified on site.
2. All dimensions are in millimeters.
3. No work shall commence until all approvals and agreements have been obtained.  
These include, Planning, Building Regulations, Thames Water and party Wall.
4. The Copyright of this drawing belongs to Proficiency Design & Build.

## CLIENT:

ANNE GRUENewaelder

## PROJECT:

REAR EXTENSION +  
FULL REFURBISHMENT

## ADDRESS:

117 GAISFORD STREET,  
KENTISH TOWN, LONDON,  
NW5 2EG

## TITLE:

SITE PHOTOGRAPHS

## DATE:

26/02/2020

## PROJECT NUM:

P-023

## SCALE:

1/100 (@ A3)

## DRAWING NUM:

EX-04

## REV:

A

## STATUS: