


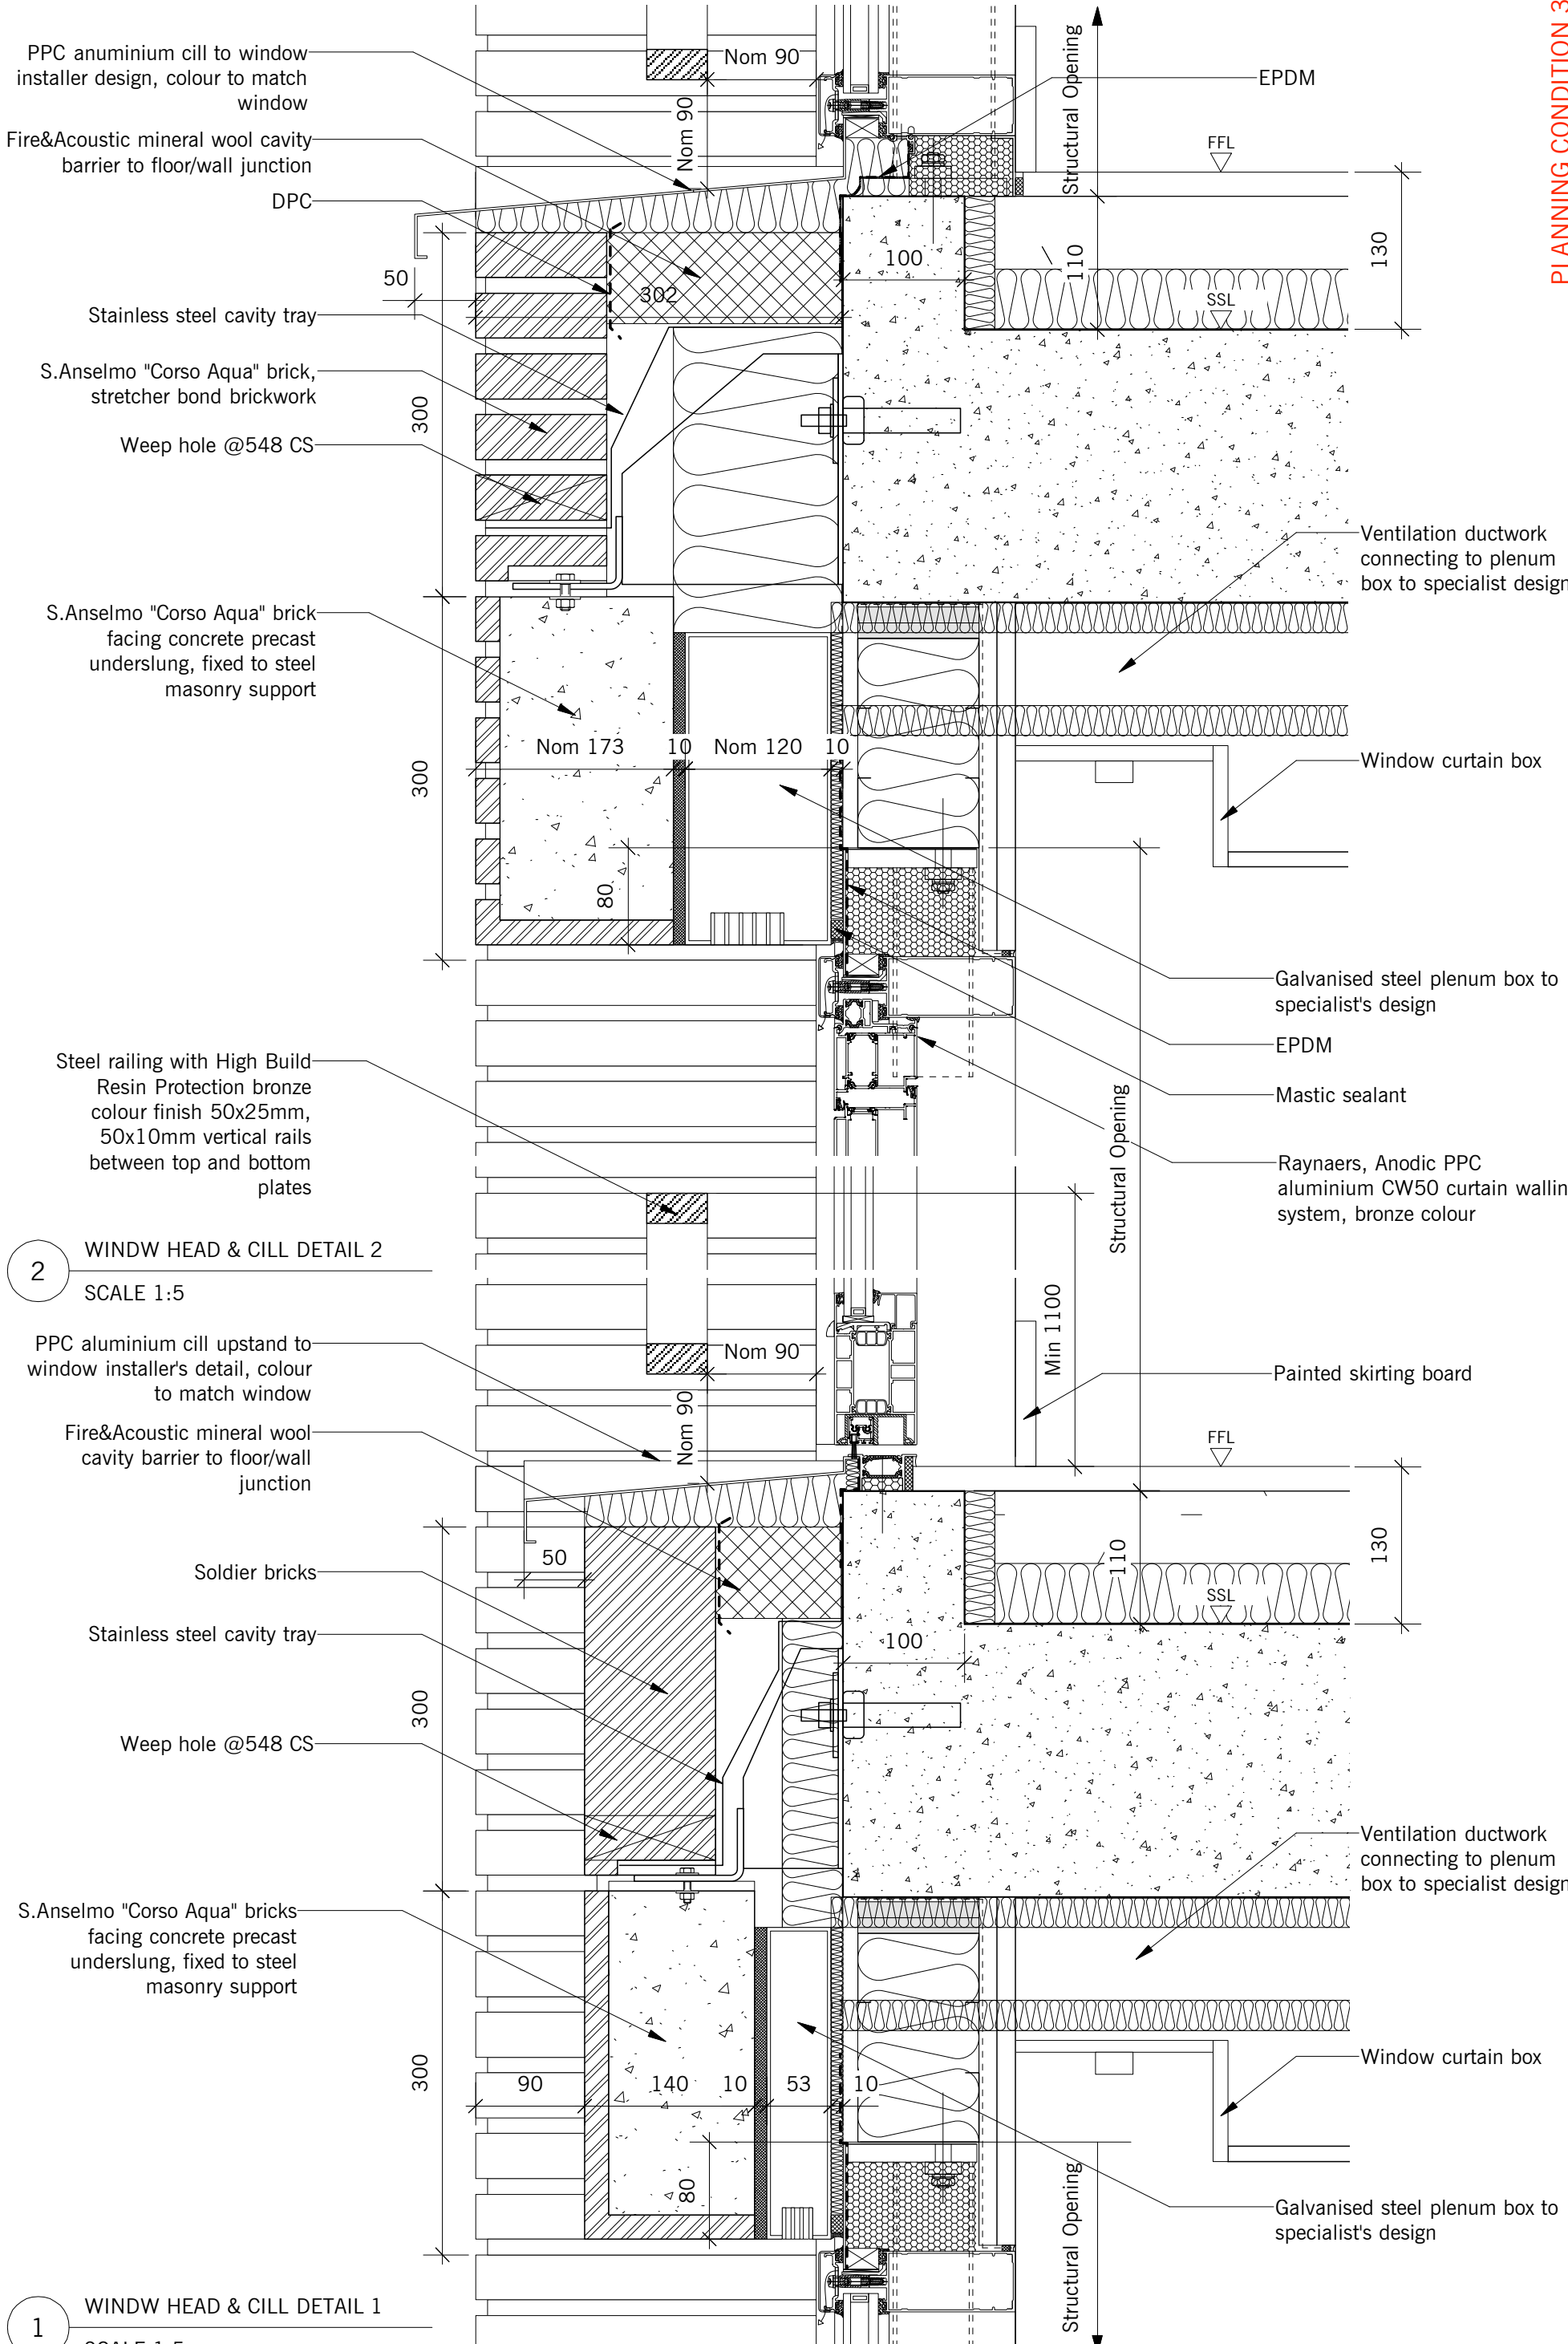

2 WINDW HEAD & CILL DETAIL 2
SCALE 1:5

1 WINDW HEAD & CILL DETAIL 1
SCALE 1:5

PLANNING CONDITION 3

CHASSAY + LAST ARCHITECTS				rev	S1	P01
CSP-CLA-RD-ZZ-DR-A-1207				stage	4	
1:5@A3				scale		
28.07.20				date		
GV				checked by		
AS				drawn by		
BLOCK B&C - TYPICAL WINDOW HEAD AND CILL DETAILS				title		
140-146 CAMDEN STREET LONDON NW1 9PF				status description		
COORDINATION				client		
J MURPHY & SONS				checked		
GV				description		
Issued for Planning Condition.				rev		
AS				date		
22.01.21				GENERAL NOTES:		
DO NOT SCALE THIS DRAWING. WRITTEN DIMENSIONS ONLY TO BE USED IN CONJUNCTION WITH ALL DIMENSIONS ARE IN METRES. ALL RELEVANT ARCHITECTS, ENGINEERS AND SPECIALISTS DRAWINGS AND DETAILS TO THE ARCHITECT IMMEDIATELY.				1) THIS DRAWING IS TO BE USED IN CONJUNCTION WITH ALL RELEVANT ARCHITECTS, ENGINEERS AND SPECIALISTS DRAWINGS AND DETAILS TO THE ARCHITECT IMMEDIATELY.		
© CHASSAY + LAST ARCHITECTS 2019						