


2 WINDW HEAD DETAIL  
 SCALE 1:5

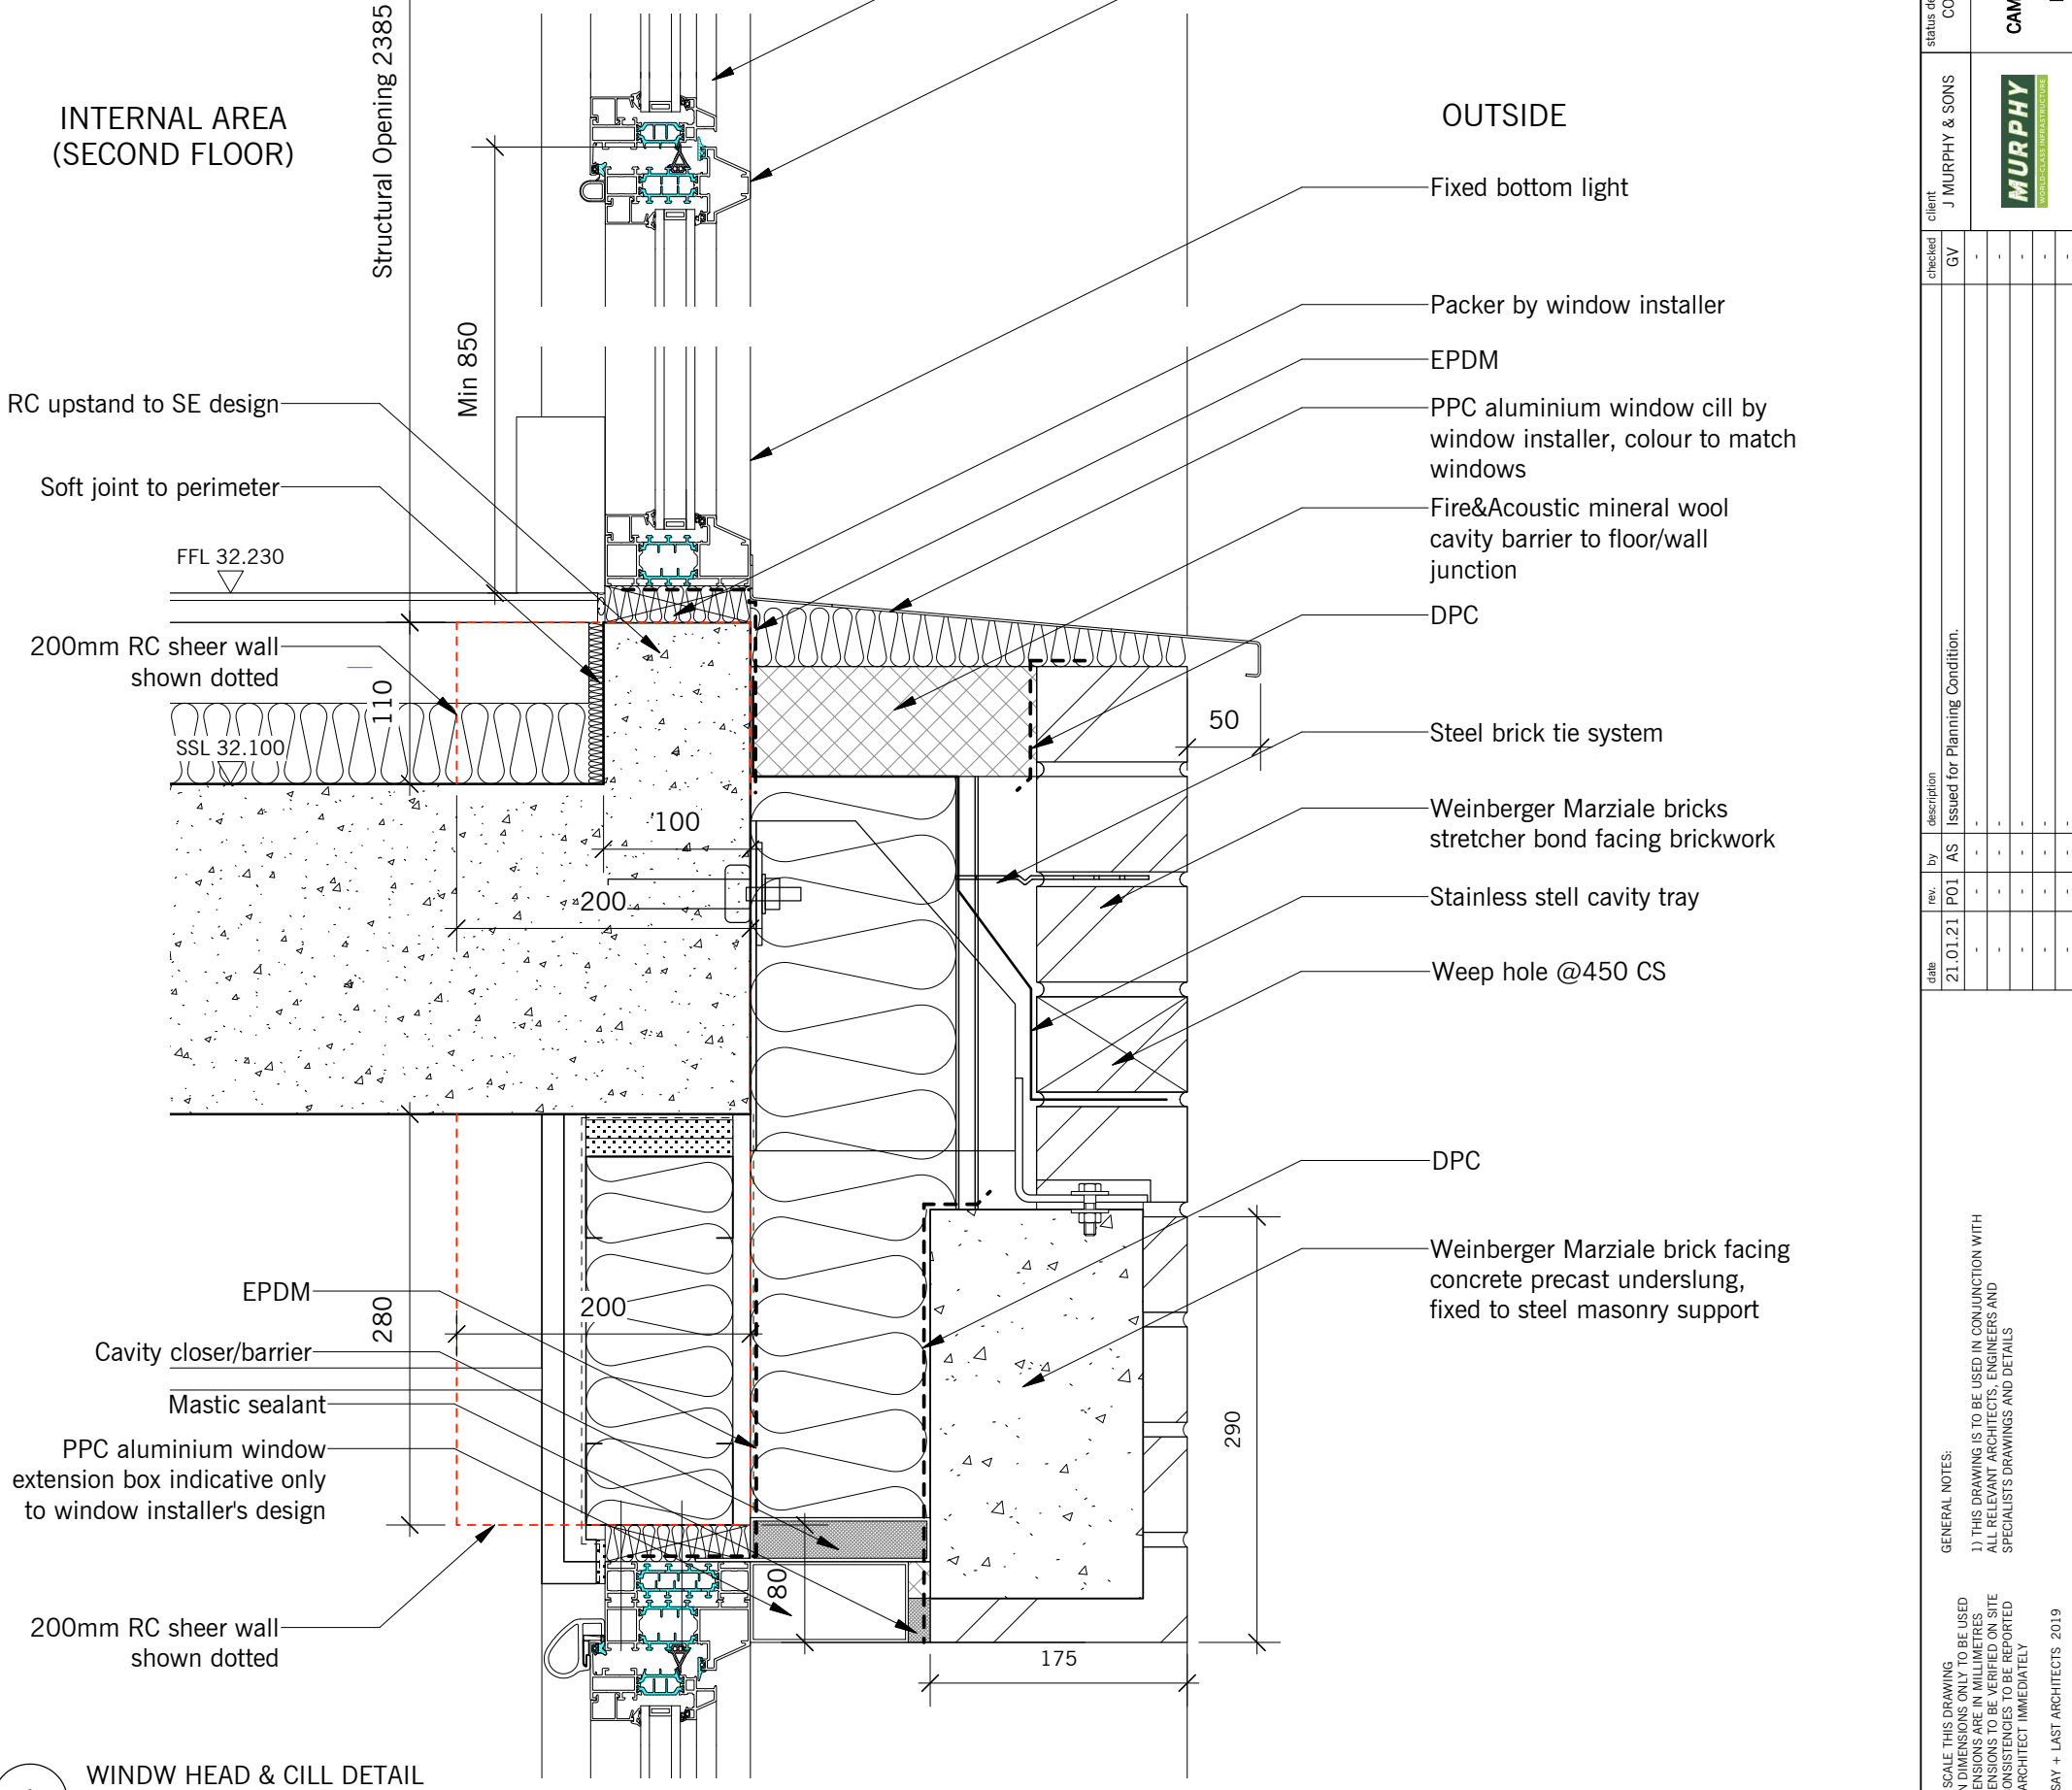

1 WINDW HEAD & CILL DETAIL  
 SCALE 1:5

INTERNAL AREA (SECOND FLOOR)

OUTSIDE

Structural Opening 2385

Min 850

FFL 32.230

SSL 32.100

200

230

290

80

175

110

100

200

50

280

200

290

80

175