


- Note:
1. Brick support system to support brickwork at each level and main brickwork and return walls to specialist contractors' design.
 2. Allow for brick ties at 600CS horizontally and 450CS vertically coordinated with metal stud infill framework. Brick ties fix back to primary columns at pier locations. Distance between brick ties and window openings to be maximum 225mm and 300CS vertically.

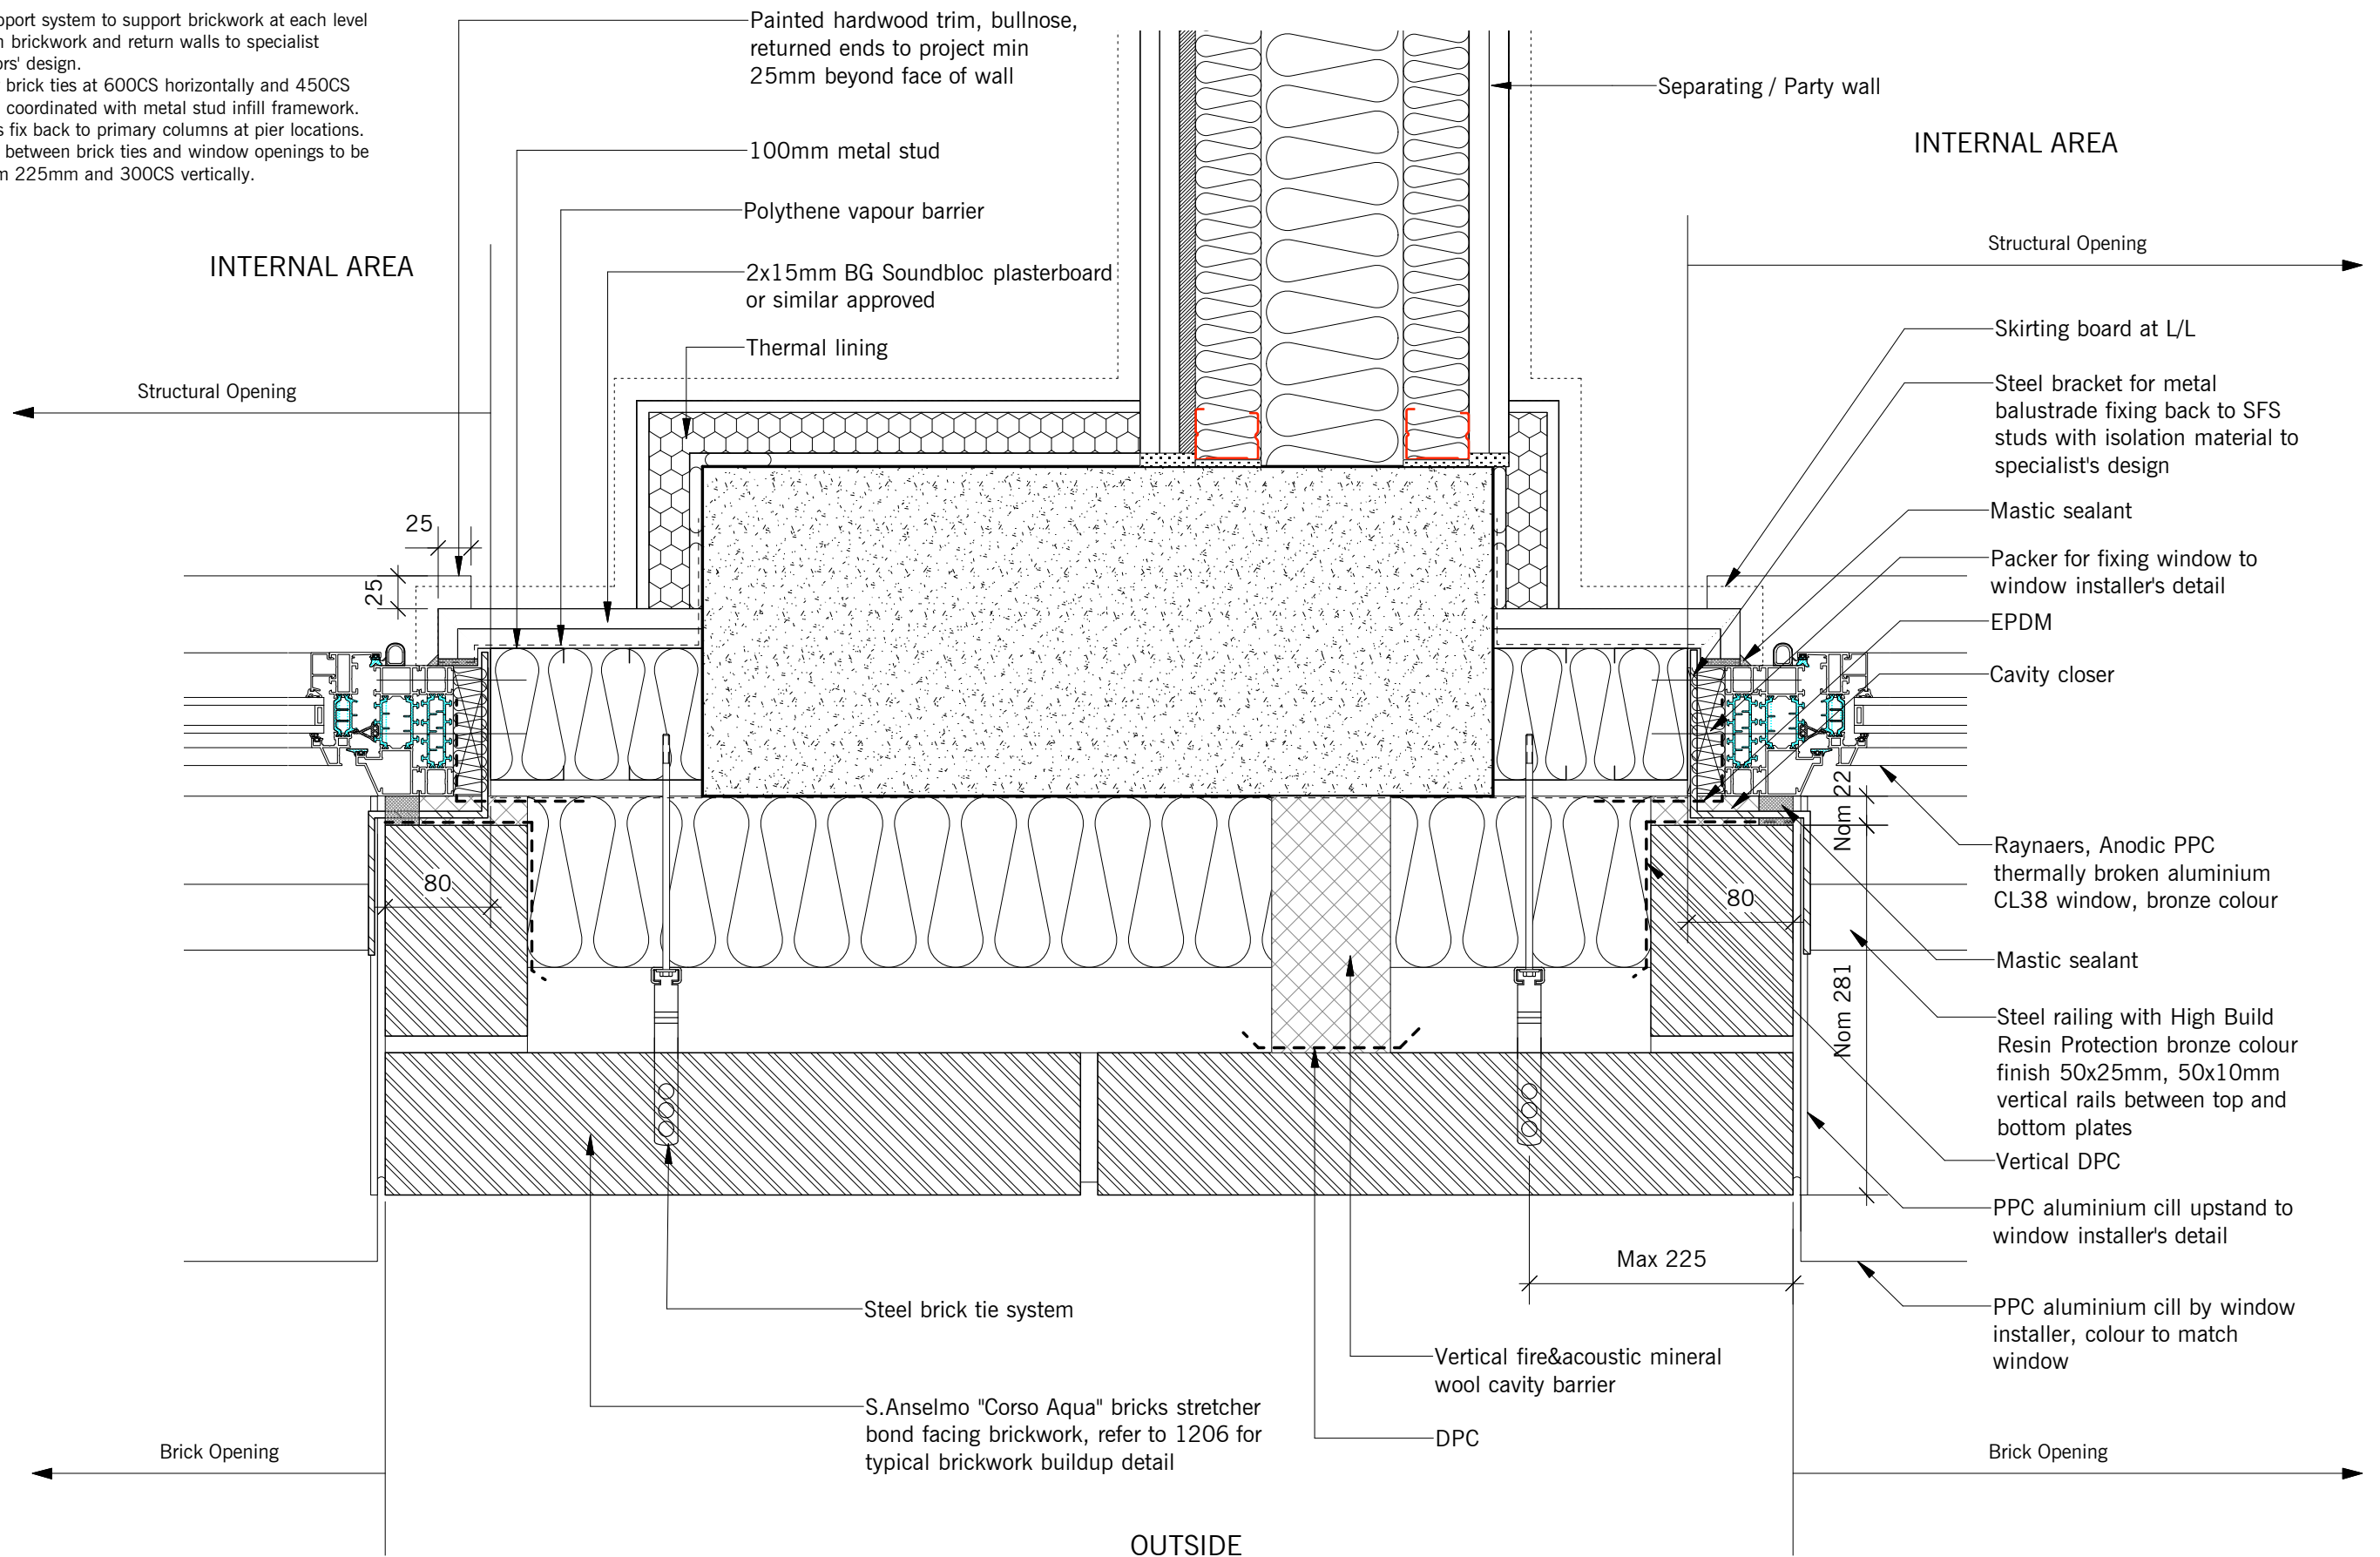


PLANNING CONDITION 3

DO NOT SCALE THIS DRAWING
WRITTEN DIMENSIONS ONLY TO BE USED
ALL DIMENSIONS ARE IN MILLIMETRES
ALL DIMENSIONS TO BE VERIFIED ON SITE
ANY INCONSISTENCIES TO BE REPORTED
TO THE ARCHITECT IMMEDIATELY

GENERAL NOTES:
1) THIS DRAWING IS TO BE USED IN CONJUNCTION WITH
ALL RELEVANT ARCHITECTS, ENGINEERS AND
SPECIALISTS DRAWINGS AND DETAILS

date	rev.	by	description	checked	client
22.01.21	P01	AS	Issued for Planning Condition.	GV	J MURPHY & SONS
-	-	-	-	-	-
-	-	-	-	-	-
-	-	-	-	-	-
-	-	-	-	-	-

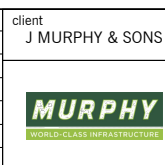

status description
COORDINATION
**140-146
CAMDEN STREET
LONDON
NW1 9PF**

drawn by	checked by	date	scale	stage	dwg no.	status	rev
AS	GV	28.07.20	1:5@A3	4	CSP-CLA-RD-ZZ-DR-A-1231	S1	P01

BERKELEY WORKS BERKELEY GROVE LONDON NW18XY
T. 020 7483 7700 F. 020 7483 7733 ISDN. 020 7483 7734 www.chassaylast.co.uk e-mail: @chassaylast.co.uk

**CHASSAY
+ LAST** ARCHITECTS

title **BLOCK B&C - TYPICAL EXTERNAL WALL / PARTY WALL
PLAN AND WINDOW JAMB DETAIL**