




Elevation A-A

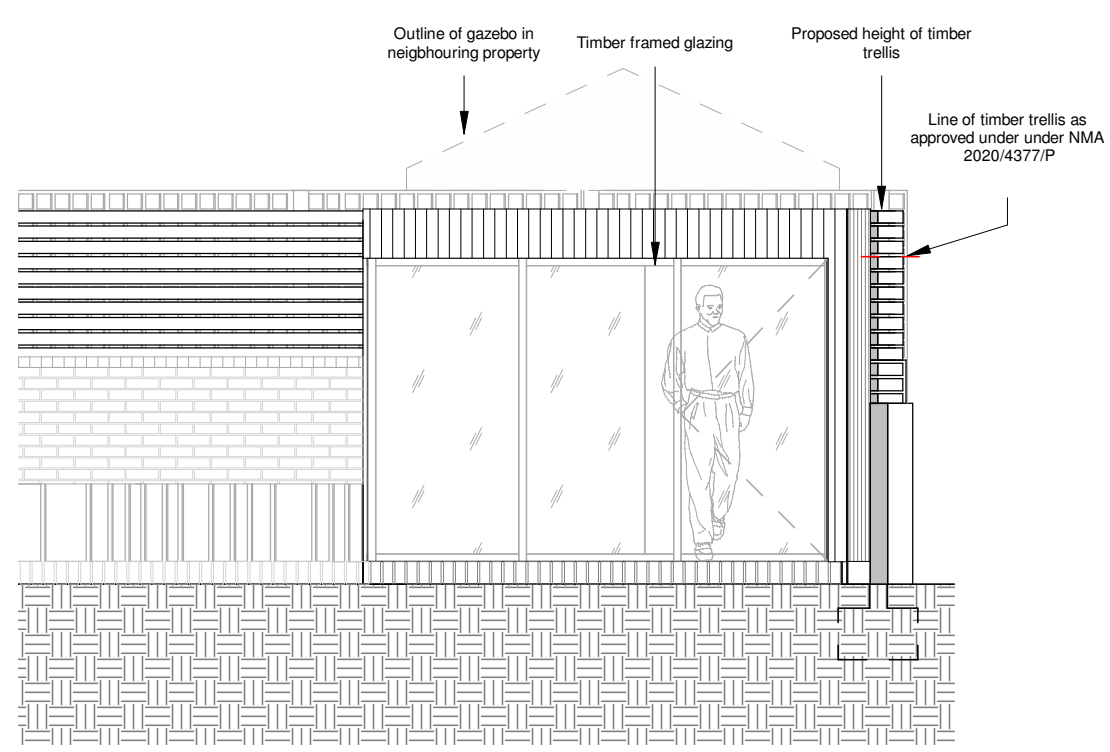


Elevation B-B

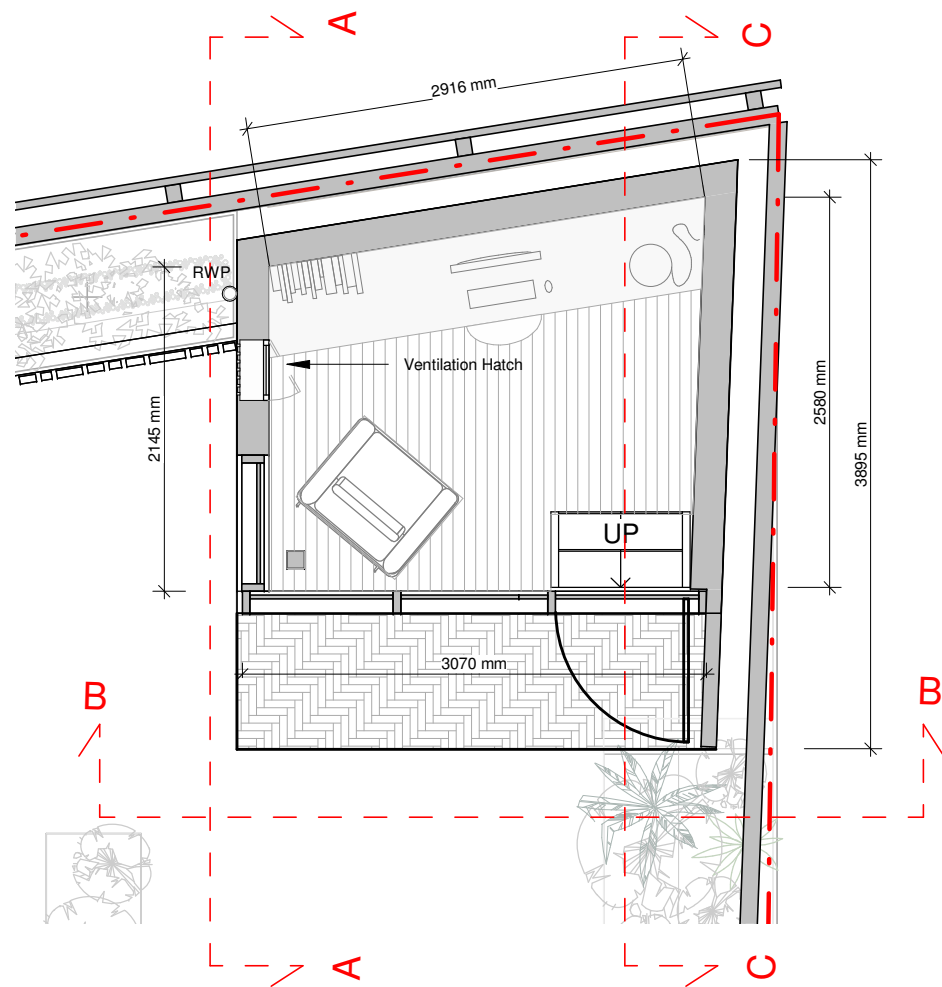

Garden Office Plan

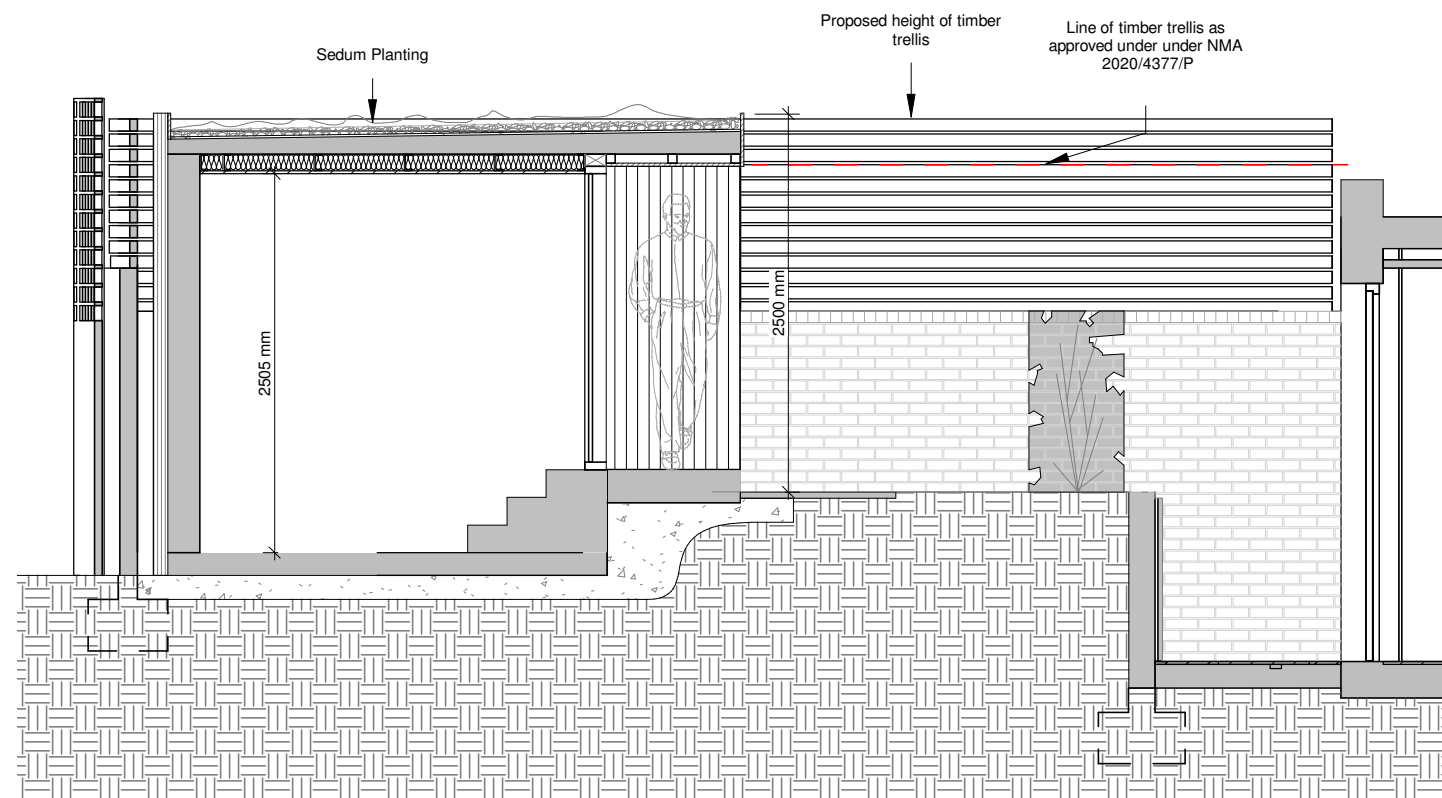

Section C-C

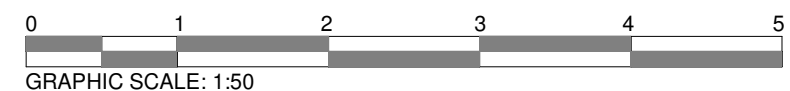

REV	DATE	NOTE	DWN	CHK
-----	------	------	-----	-----

Client:

Marc Mendoza

Project:

22A South Hill Park Gardens

London NW3 2TG

Drawing Title:

Proposed Drawings

Project No:	Sheet No:	Stage:
1071	2010	Planning

Scale:	Paper Size:	Revision:
1 : 50	A3	PL1

Drawn By:	Checked By:	Date of first Issue:
AG	MN	26.02.21



CLIVE SALL ARCHITECTURE Ltd.

2 Providence Yard  
Ezra Street  
London E2 7RJ

© Copyright CLIVE SALL ARCHITECTURE LTD 2019