


Pavement line

4100mm

Demountable barrier

Demountable barrier

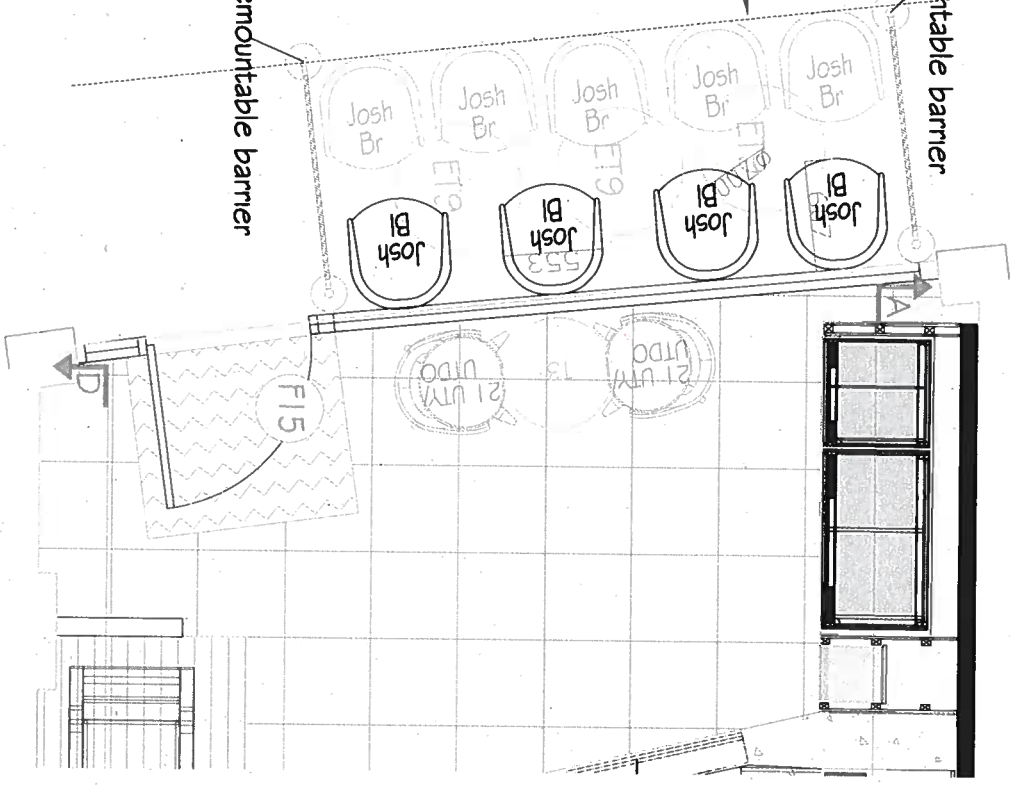

Meter Scale bar  
1:20 @ A4

0 1 2 3 4 5 6 7

**Courtney Stewart**

1 The Pines, West End,  
Tring, Hertfordshire HP23 5LJ  
Tel: 01442 824012 Fax: 01442 829026  
Email: nickie@courtney-stewart.co.uk

**CLIENT**

SBR Enterprises Ltd

**PROJECT**

SWISS COTTAGE Reimaging

**PROJECT ADDRESS**

12 Harben Parrot, 2 Finchley Road,  
London NW3 6JP

**DRAWING DESCRIPTION**

GROUND FLOOR

Outside seating plan

DRAWING NO: 00628/11/PE

SCALE: 1:20 @ A4

START DATE: 22.02.16

**REVISIONS**

Revision Date Description

**COLOUR KEY**

- General layout
- Flooring
- Electrical
- Paint colours
- Graphics
- Dado paneling
- Lighting
- MFC



This drawing should be read in conjunction with the COSTA Atlas design manual 2015  
NOTE: This drawing is copyright and should not be scaled or reproduced in any form without the prior written permission of the author.