


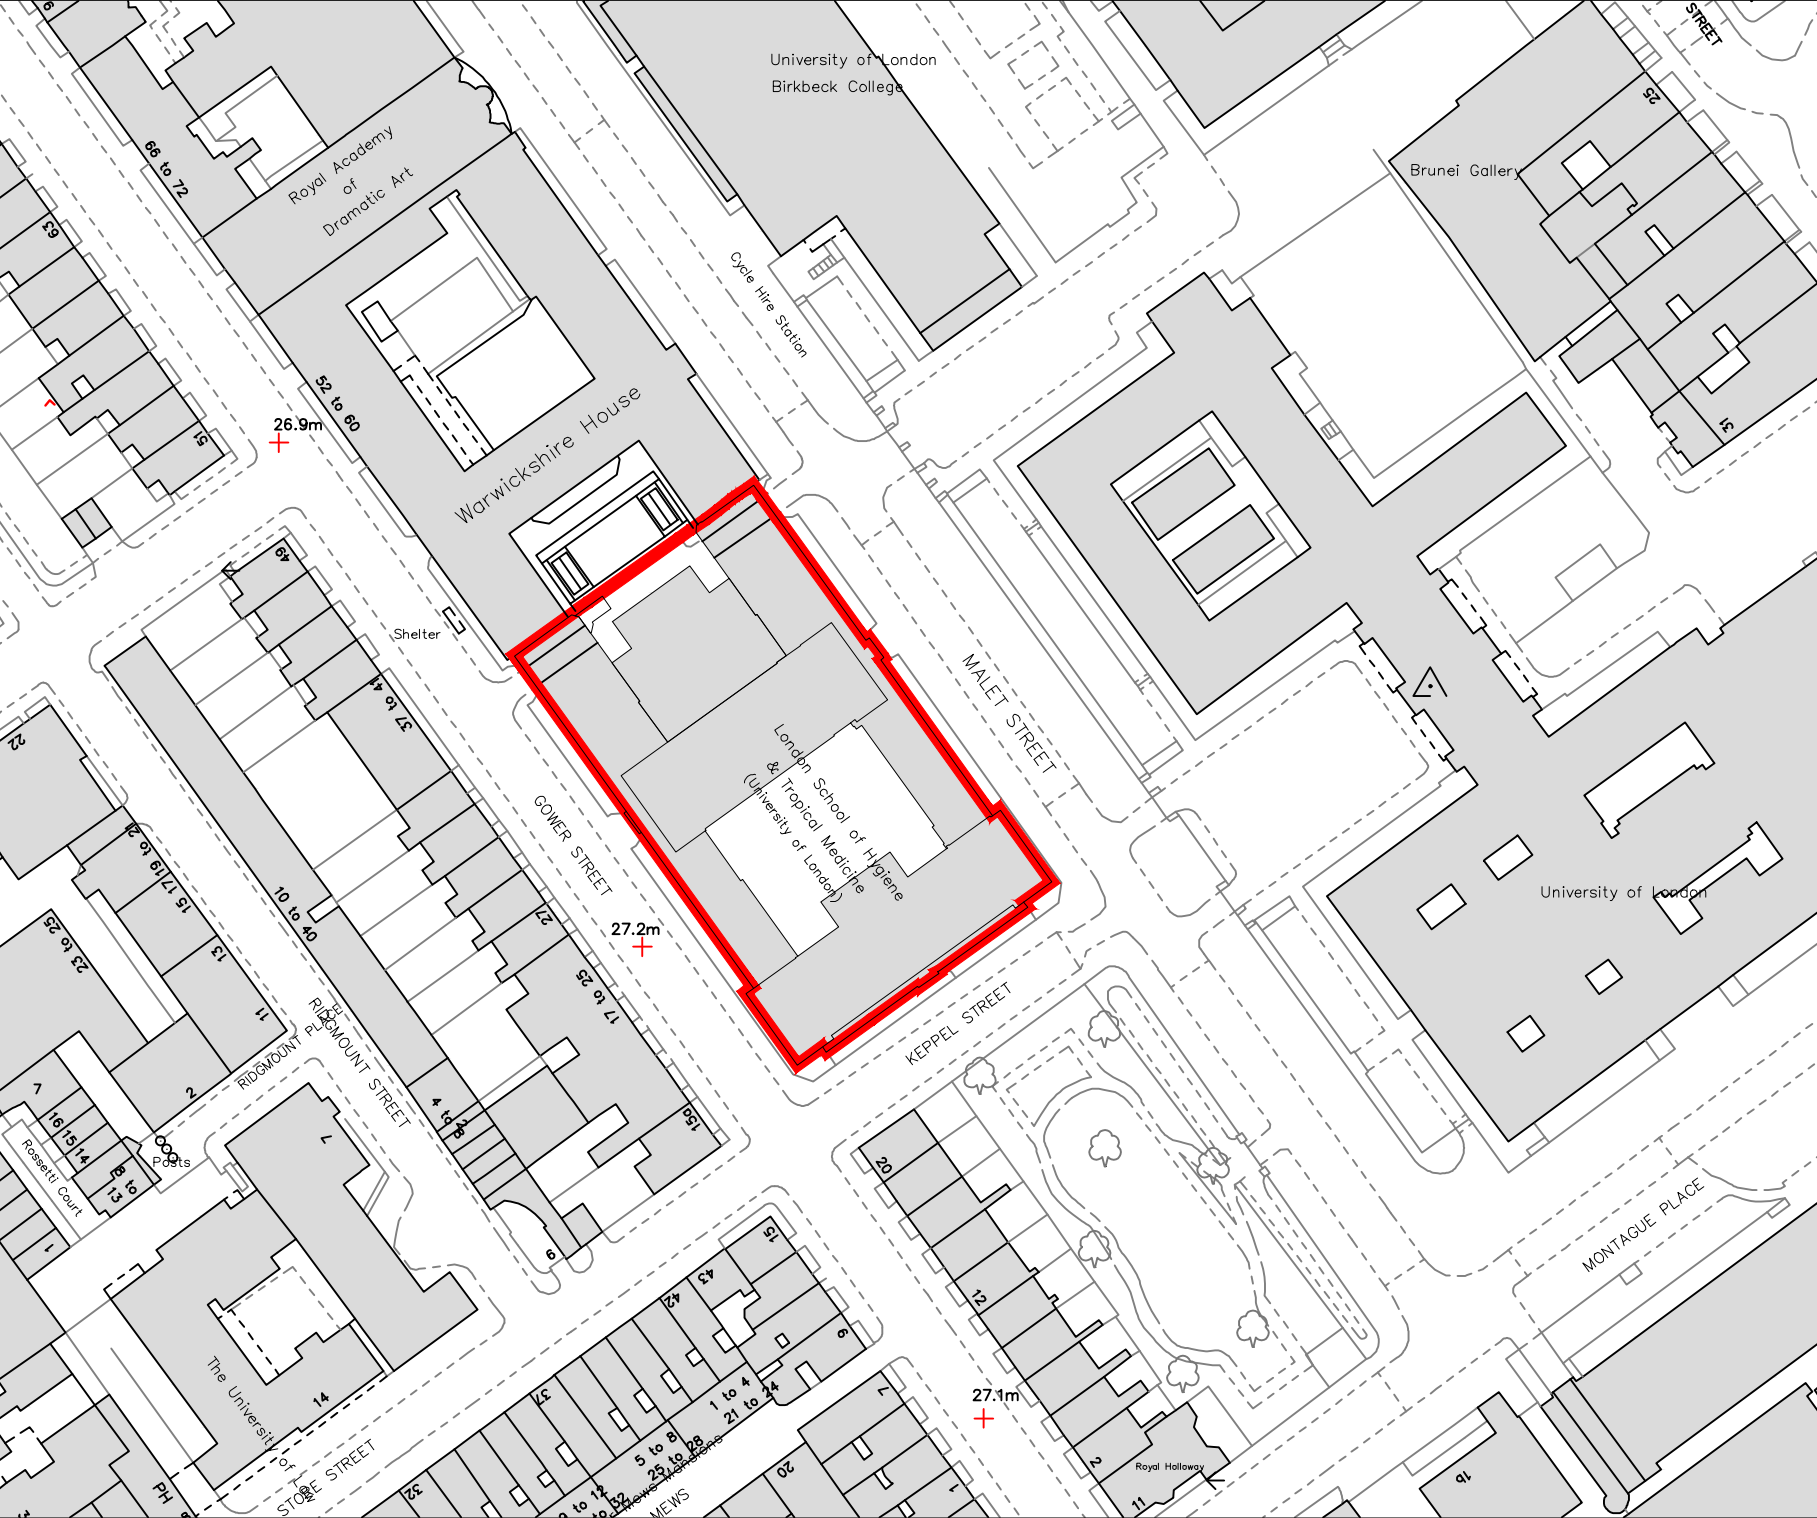

DO NOT SCALE

THIS DRAWING IS © IAN RITCHIE ARCHITECTS LTD.

Dimensions to be verified on site.
Figured dimensions to take preference to those scaled.
All discrepancies to be clarified with the project Architect.
Unless otherwise stated all levels to be AOD.

This drawing is the property of Ian Ritchie Architects Ltd. and is issued on the condition it is not reproduced, retained or disclosed to any unauthorised person, either wholly or in part without written consent.

Ordnance Survey material is used with the permission of The Controller of HMSO, © Crown copyright AP 159670.

0M 25M 50M

1:1250

Site

N

4A	29.05.20	CR	CR	AS	Listed Building Application
Rev	Date	By	Ck	Ap	Description

Job Title

**LONDON SCHOOL OF HYGIENE
AND TROPICAL MEDICINE
KEPPEL STREET**

Drawing Title

Site Location Plan

© **IAN RITCHIE ARCHITECTS** Ltd.

110 Three Colt Street London E14 8AZ
Tel: 020 7338 1100 Fax: 020 7338 1199

Status Listed Building Application			
Scale 1:1250@A4		Date 29.05.20	
Drawn CR	Checked CR	Approved AS	
Job No 739	Drawing No 739-IRAL-02-DR-08-1000	Rev 4A	