


1 Proposed Elevation of LG43a from LG43b / LG85
1 : 20

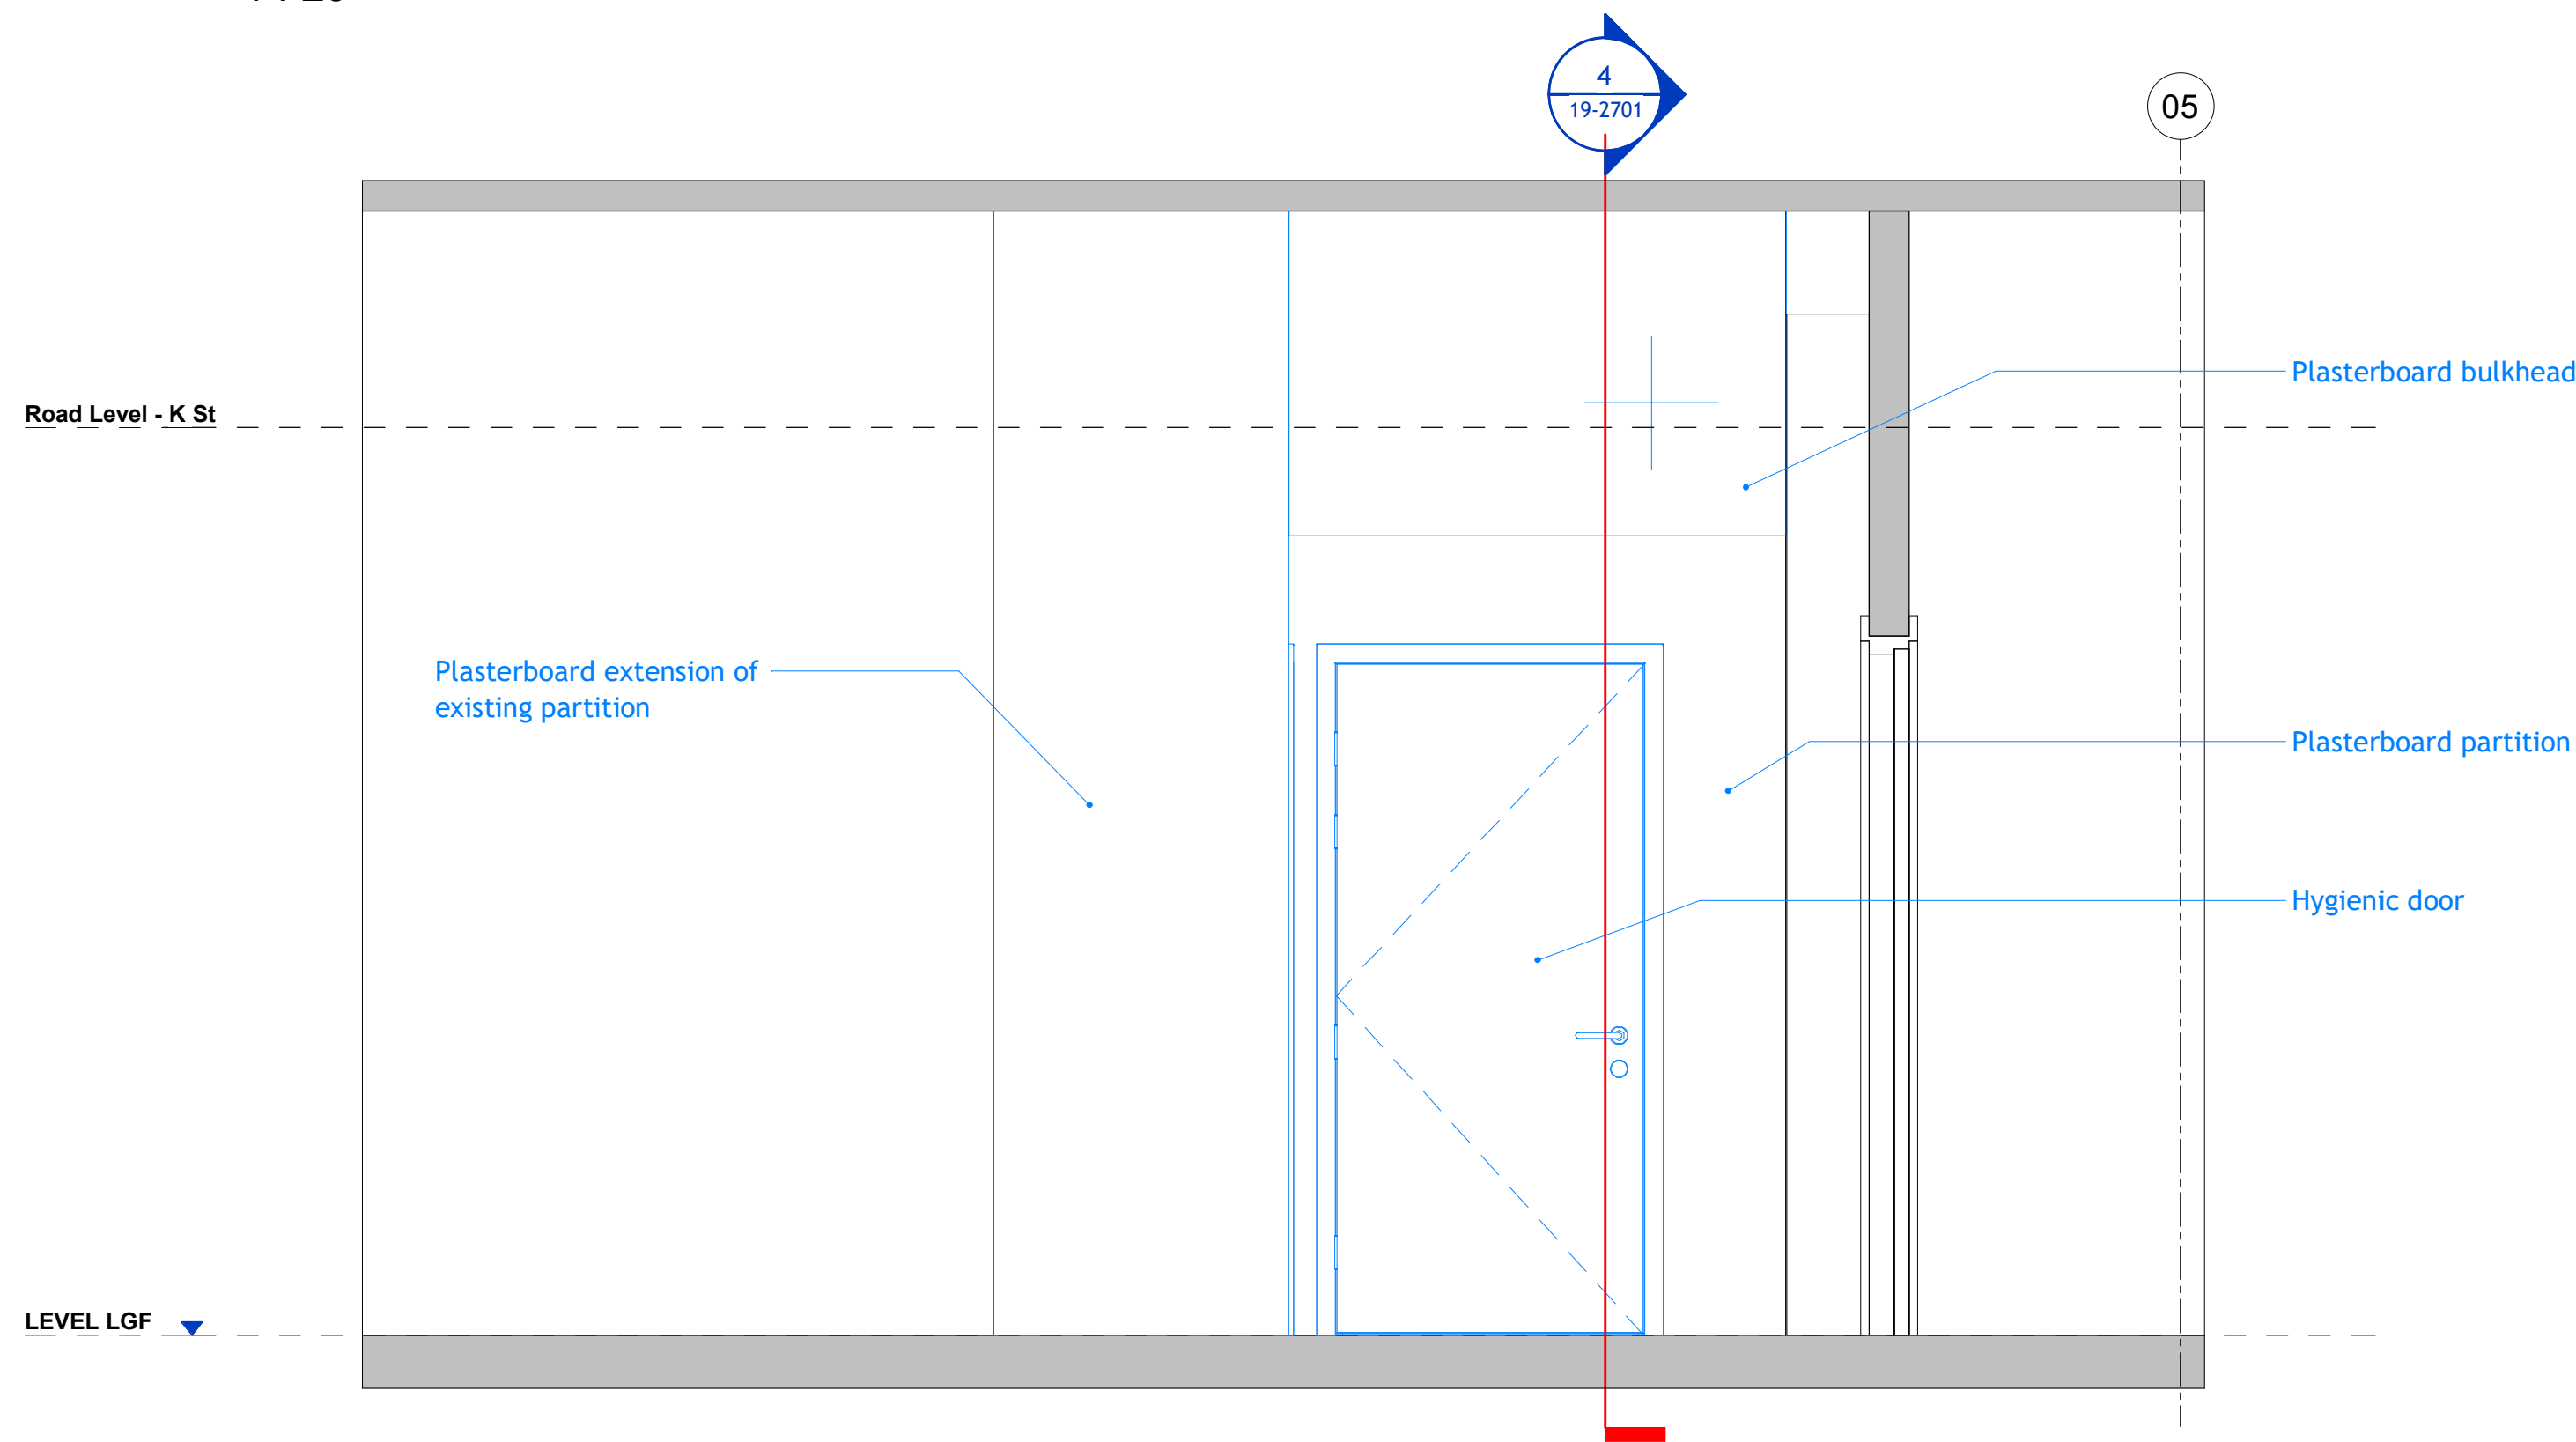

2 Proposed Elevation of LG43a from LG35a
1 : 20

DO NOT SCALE
THIS DRAWING IS © IAN RITCHIE ARCHITECTS LTD
Dimensions to be verified on site.
Figured dimensions to take preference to those scaled.
All discrepancies to be clarified with the project Architect.
Unless otherwise stated all levels to be AOD.
This drawing is the property of Ian Ritchie Architects Ltd. and is issued on the condition it is not reproduced, retained or disclosed to any unauthorised person, either wholly or in part without written consent.
1:20 0M 0.5M 1M 1.5M

REVISION
IN ABEYANCE

4A	02.03.21	CR	CR	AS	Listed Building Application
Rev	Date	By	Ck	Ap	Description
Job Title					
LONDON SCHOOL OF HYGIENE AND TROPICAL MEDICINE (KEPPEL STREET)					
Drawing Title					
Shower Room LG43a - Proposed Elevations					
© IAN RITCHIE ARCHITECTS Ltd. 110 Three Colt Street London E14 8AZ Tel: (44) 20 7338 1100 Fax: (44) 20 7338 1199					
Status LISTED BUILDING APPLICATION					
Scale 1:20 @ A1				Date 01.03.21	
Drawn CR		Checked CR		Approved -	
Job No. 739		Drawing No. 739-JRAL-02-DR- 25-2702			Rev. 4A