


Proposed - Second Floor Plan

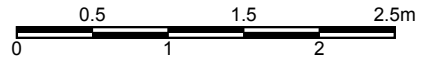

**DOCUMENT NOTES:**  
 - This drawing is the property of Noa Ram Susel Limited.  
 - It must not be issued, copied or disclosed to any third party for any purpose without written consent by Noa Ram Susel Limited.  
 - This drawing and design is for use solely in connection with the project described below.  
 - Do not scale this drawing, use written dimensions only.  
 - All dimensions are to be checked on site by Contractor or Professional involved in the project before any work or construction proceeds.  
 - Any errors or omissions are to be reported to the designer. If it doubt ask. The contractor is to provide full size setting out drawings based on information contained in this drawing for the designer's approval prior to commencing manufacture.  
 - This drawing is to be read in conjunction with all relevant construction information relevant to this project, any discrepancies or variations are to be notified to the designer before affected work commences.


Project stage <b>Planning</b>	Scale <b>1:50</b>	Sheet <b>A3</b>
Drawing Nr <b>107</b>		
Description <b>Proposed Second Floor Plan</b>		
Edition - <b>1</b>	Change num <b>0</b>	
File name <b>23THU-Planning.dwg</b>	Date <b>20-Jan-21</b>	

**COMMENTS:**  
 ----

Project Address  
**23 Thurlow Road, Flat 3 - NW3 5PP**

noa  
RAM  
Architecture & Design

noa@noaram.co.uk  
 020 78799063

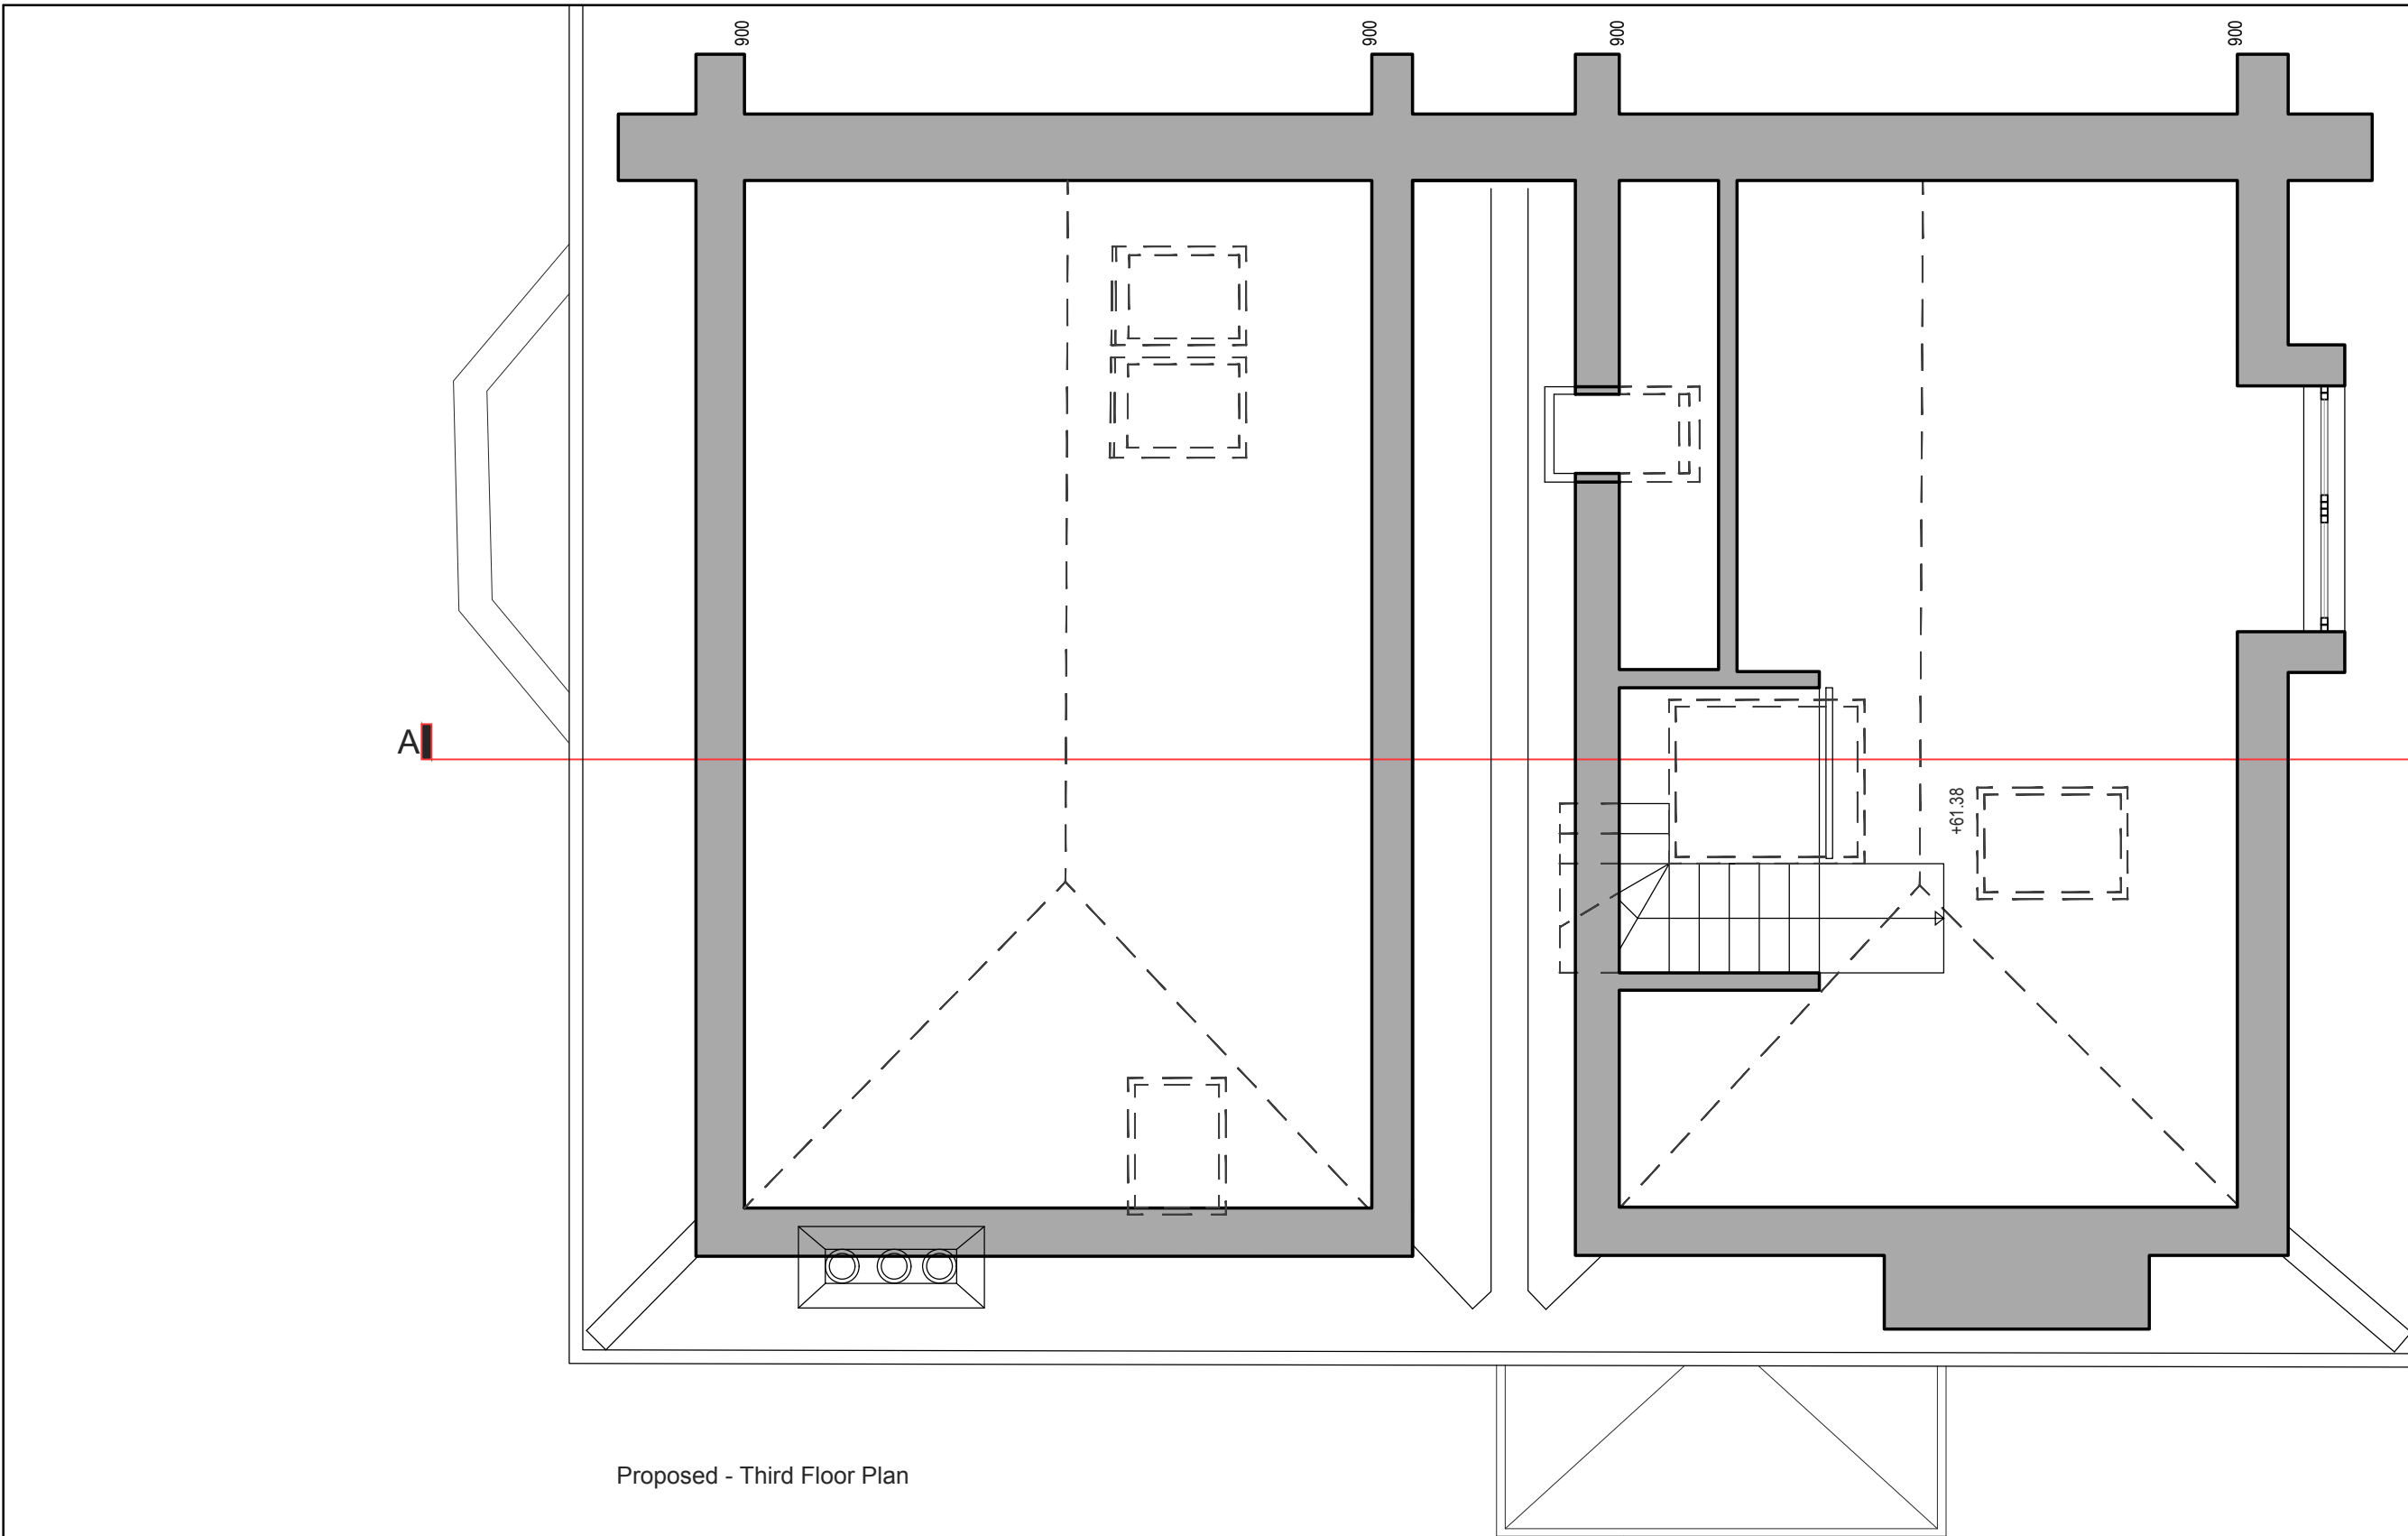

Proposed - Third Floor Plan

**DOCUMENT NOTES:**  
 - This drawing is the property of Noa Ram Susel Limited.  
 - It must not be issued, copied or disclosed to any third party for any purpose without written consent by Noa Ram Susel Limited.  
 - This drawing and design is for use solely in connection with the project described below.  
 - Do not scale this drawing, use written dimensions only.  
 - All dimensions are to be checked on site by Contractor or Professional involved in the project before any work or construction proceeds.  
 - Any errors or omissions are to be reported to the designer. If it doubt ask. The contractor is to provide full size setting out drawings based on information contained in this drawing for the designer's approval prior to commencing manufacture.  
 - This drawing is to be read in conjunction with all relevant construction information relevant to this project, any discrepancies or variations are to be notified to the designer before affected work commences.


Project stage	Scale	Sheet
Planning	1:50	A3
Drawing Nr 108		
Description Proposed Third Floor Plan		
Edition - 1	Change num	
	0	
File name	Date	
23THU-Planning.dwg	20-Jan-21	
Project Address		
23 Thurlow Road, Flat 3 - NW3 5PP		

COMMENTS:


----

noa  
RAM  
Architecture & Design

noa@noaram.co.uk  
020 78799063

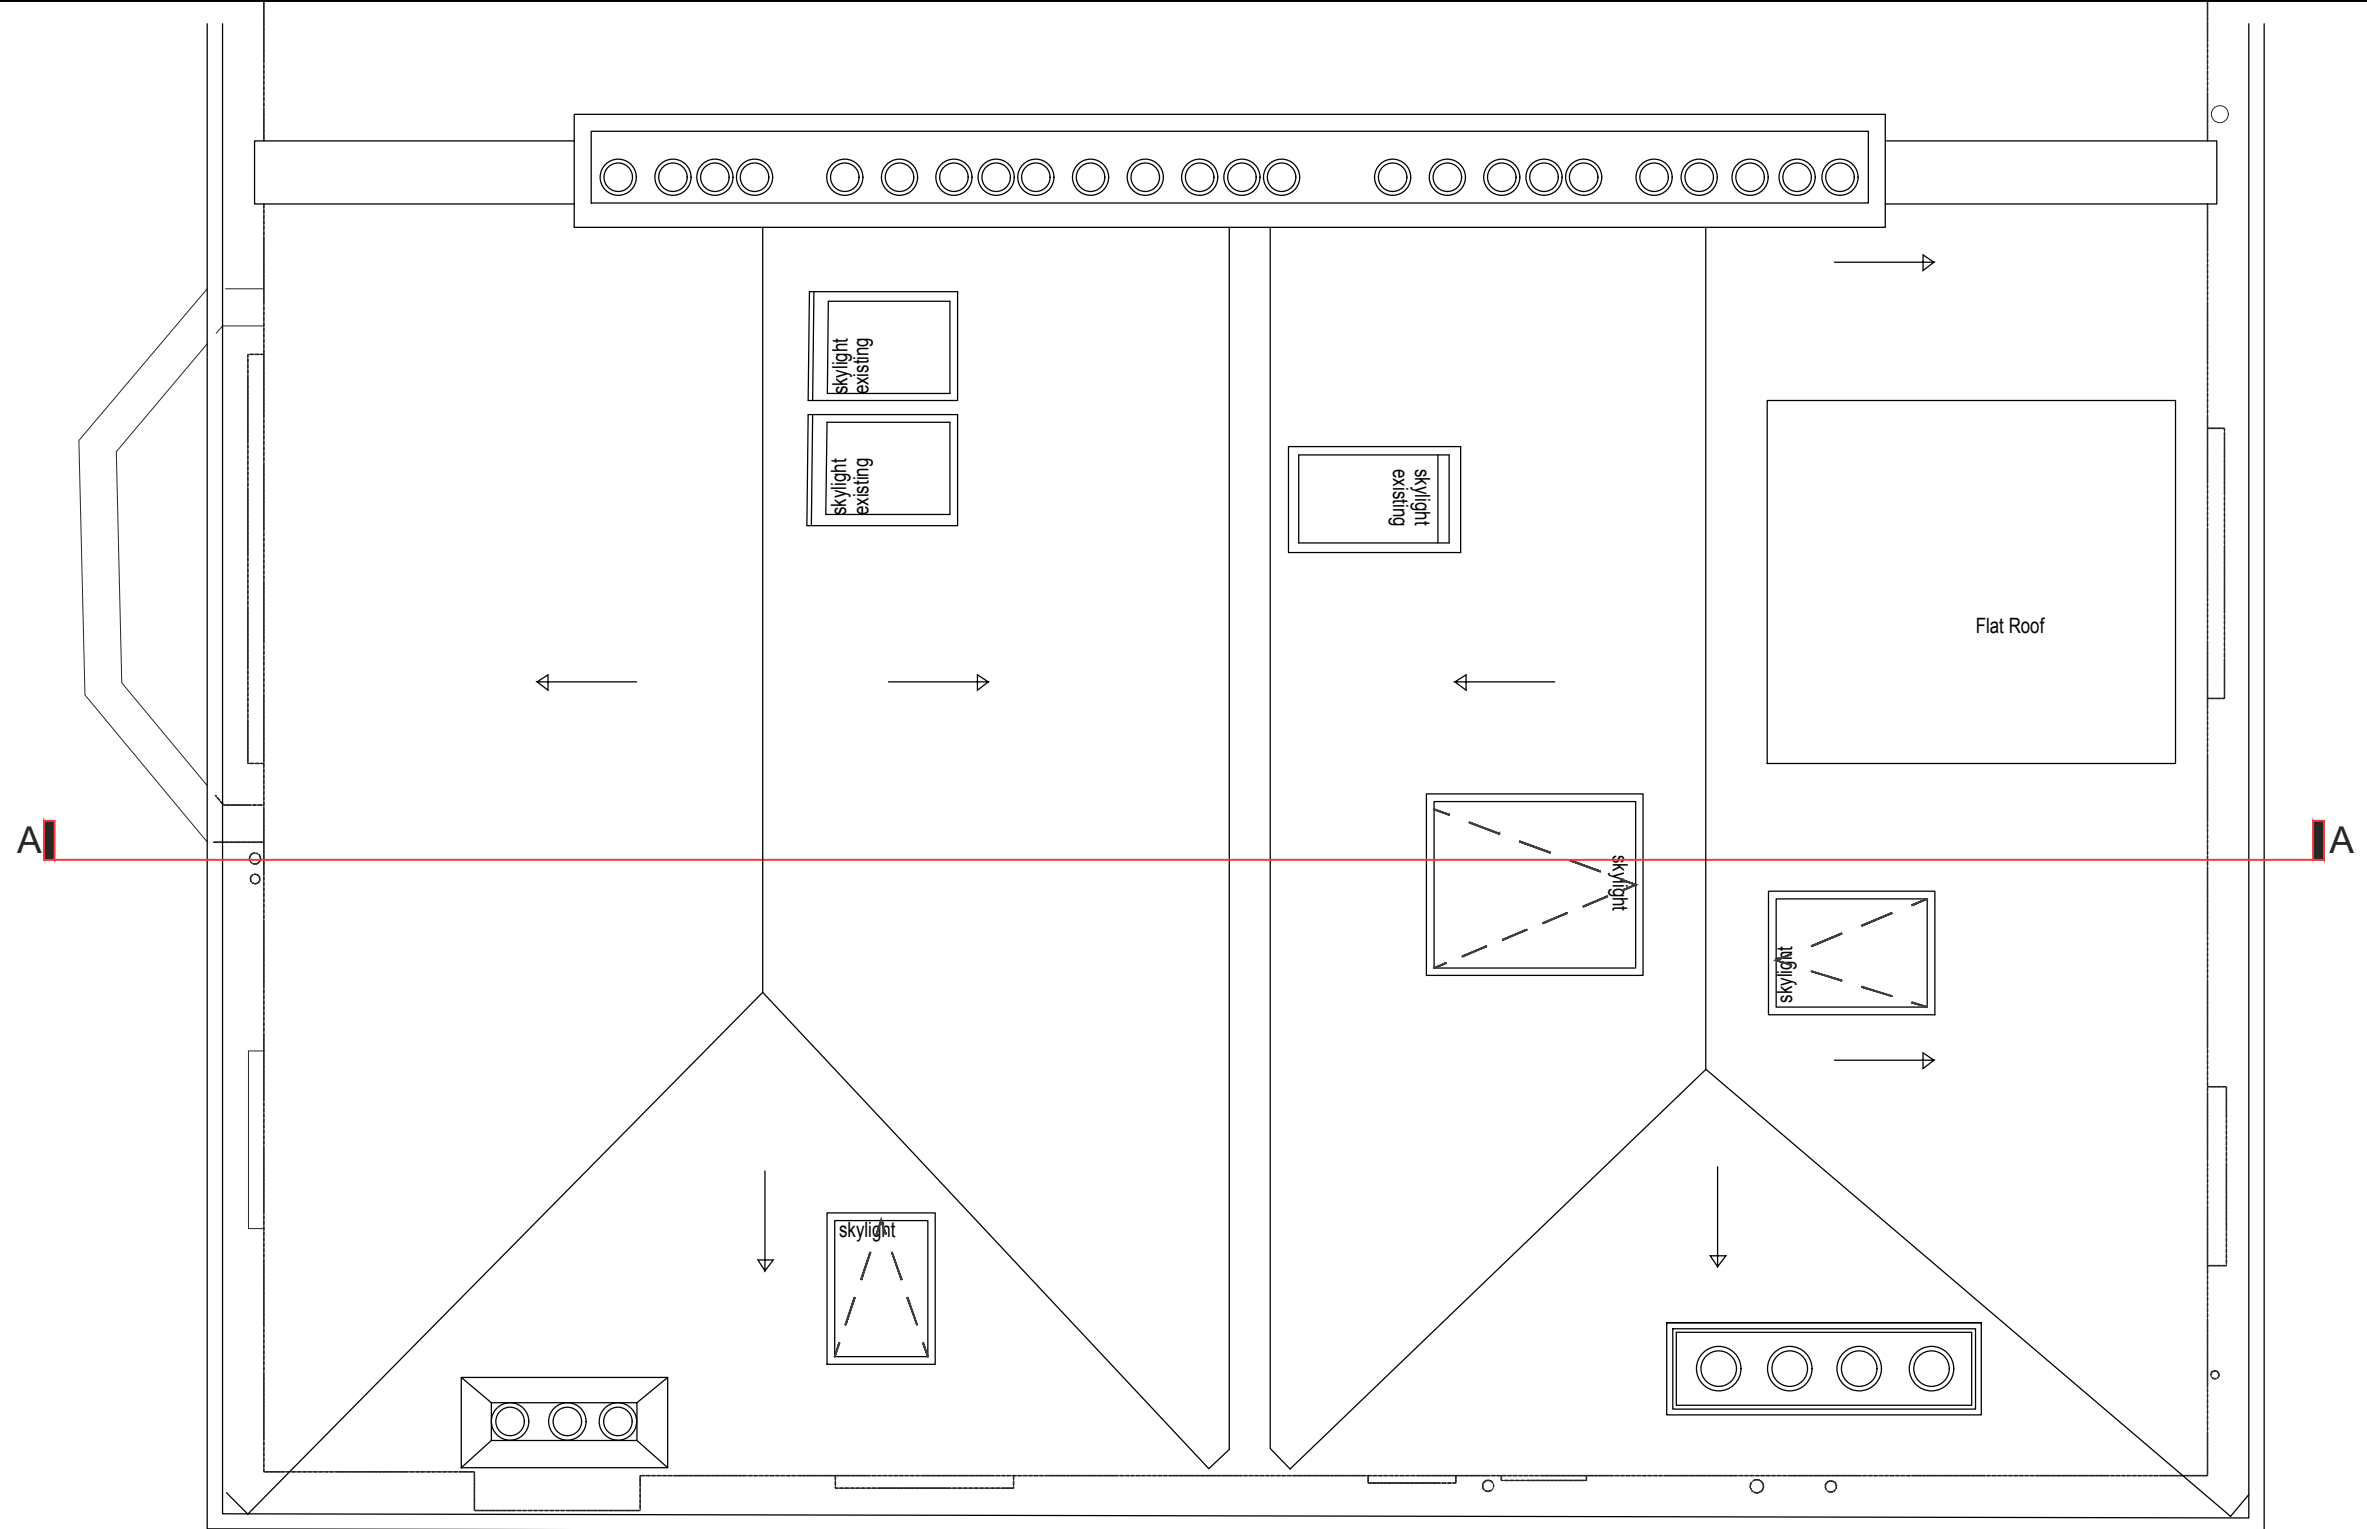

Proposed - Roof Plan

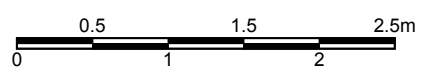

**DOCUMENT NOTES:**


- This drawing is the property of Noa Ram Susel Limited.
- It must not be issued, copied or disclosed to any third party for any purpose without written consent by Noa Ram Susel Limited.
- This drawing and design is for use solely in connection with the project described below.
- Do not scale this drawing, use written dimensions only.
- All dimensions are to be checked on site by Contractor or Professional involved in the project before any work or construction proceeds.
- Any errors or omissions are to be reported to the designer. If it doubt ask. The contractor is to provide full size setting out drawings based on information contained in this drawing for the designer's approval prior to commencing manufacture.
- This drawing is to be read in conjunction with all relevant construction information relevant to this project, any discrepancies or variations are to be notified to the designer before affected work commences.

Project stage	Scale	Sheet
Planning	1:50	A3
Drawing Nr 109		
Description Proposed Roof Plan		
Edition - 1	Change num	
	0	
File name	Date	
23THU-Planning.dwg	20-Jan-21	

COMMENTS:

----

Project Address  
23 Thurlow Road, Flat 3 - NW3 5PP

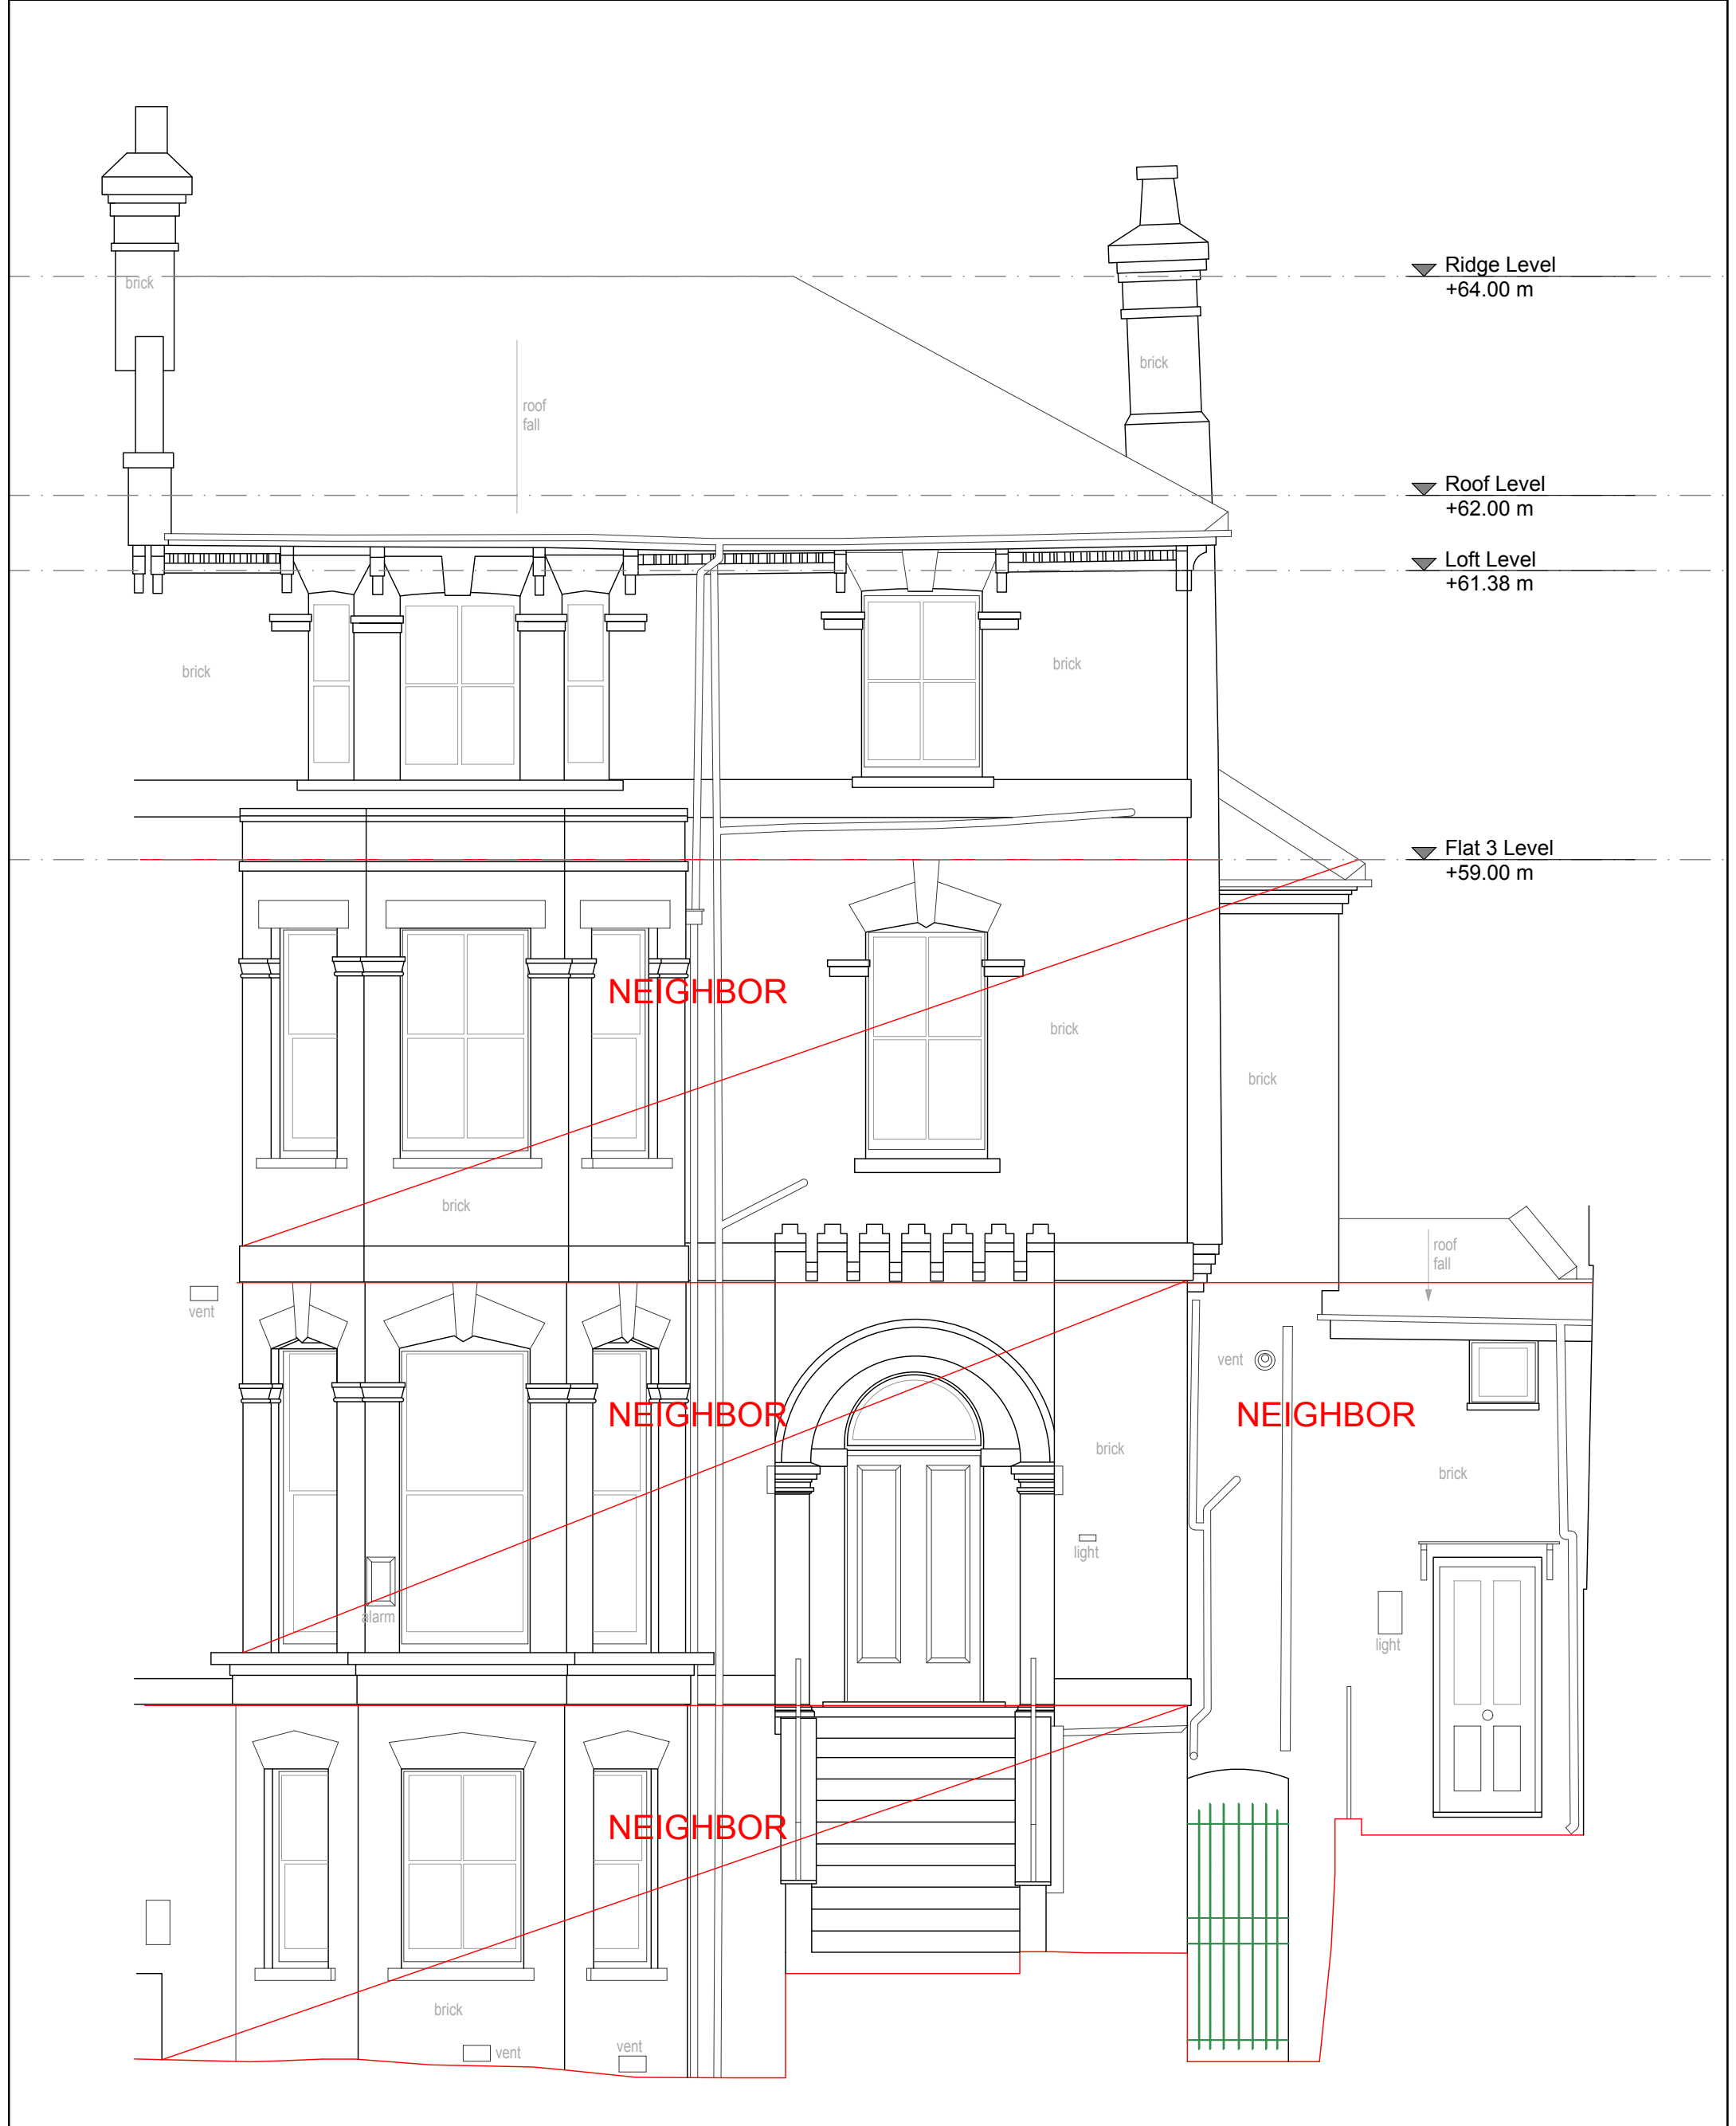

**DOCUMENT NOTES:**

- This drawing is the property of Noa Ram Susel Limited.
- It must not be issued, copied or disclosed to any third party for any purpose without written consent by Noa Ram Susel Limited.
- This drawing and design is for use solely in connection with the project described below.
- Do not scale this drawing, use written dimensions only.
- All dimensions are to be checked on site by Contractor or Professional involved in the project before any work or construction proceeds.
- Any errors or omissions are to be reported to the designer. If it doubt ask. The contractor is to provide full size setting out drawings based on information contained in this drawing for the designer's approval prior to commencing manufacture.
- This drawing is to be read in conjunction with all relevant construction information relevant to this project, any discrepancies or variations are to be notified to the designer before affected work commences.

Project stage	Scale	Sheet
<b>Planning</b>	1:50	A3
Drawing Nr <b>110</b>		
Description <b>Proposed Front Elevation</b>		
Edition - 1	Change num	
	0	
File name	Date	
23THU-Planning.dwg	20-Jan-21	


**COMMENTS:**

----


noa  
**RAM**  
Architecture & Design

Project Address  
23 Thurlow Road, Flat 3 - NW3 5PP

noa@noaram.co.uk  
020 78799063

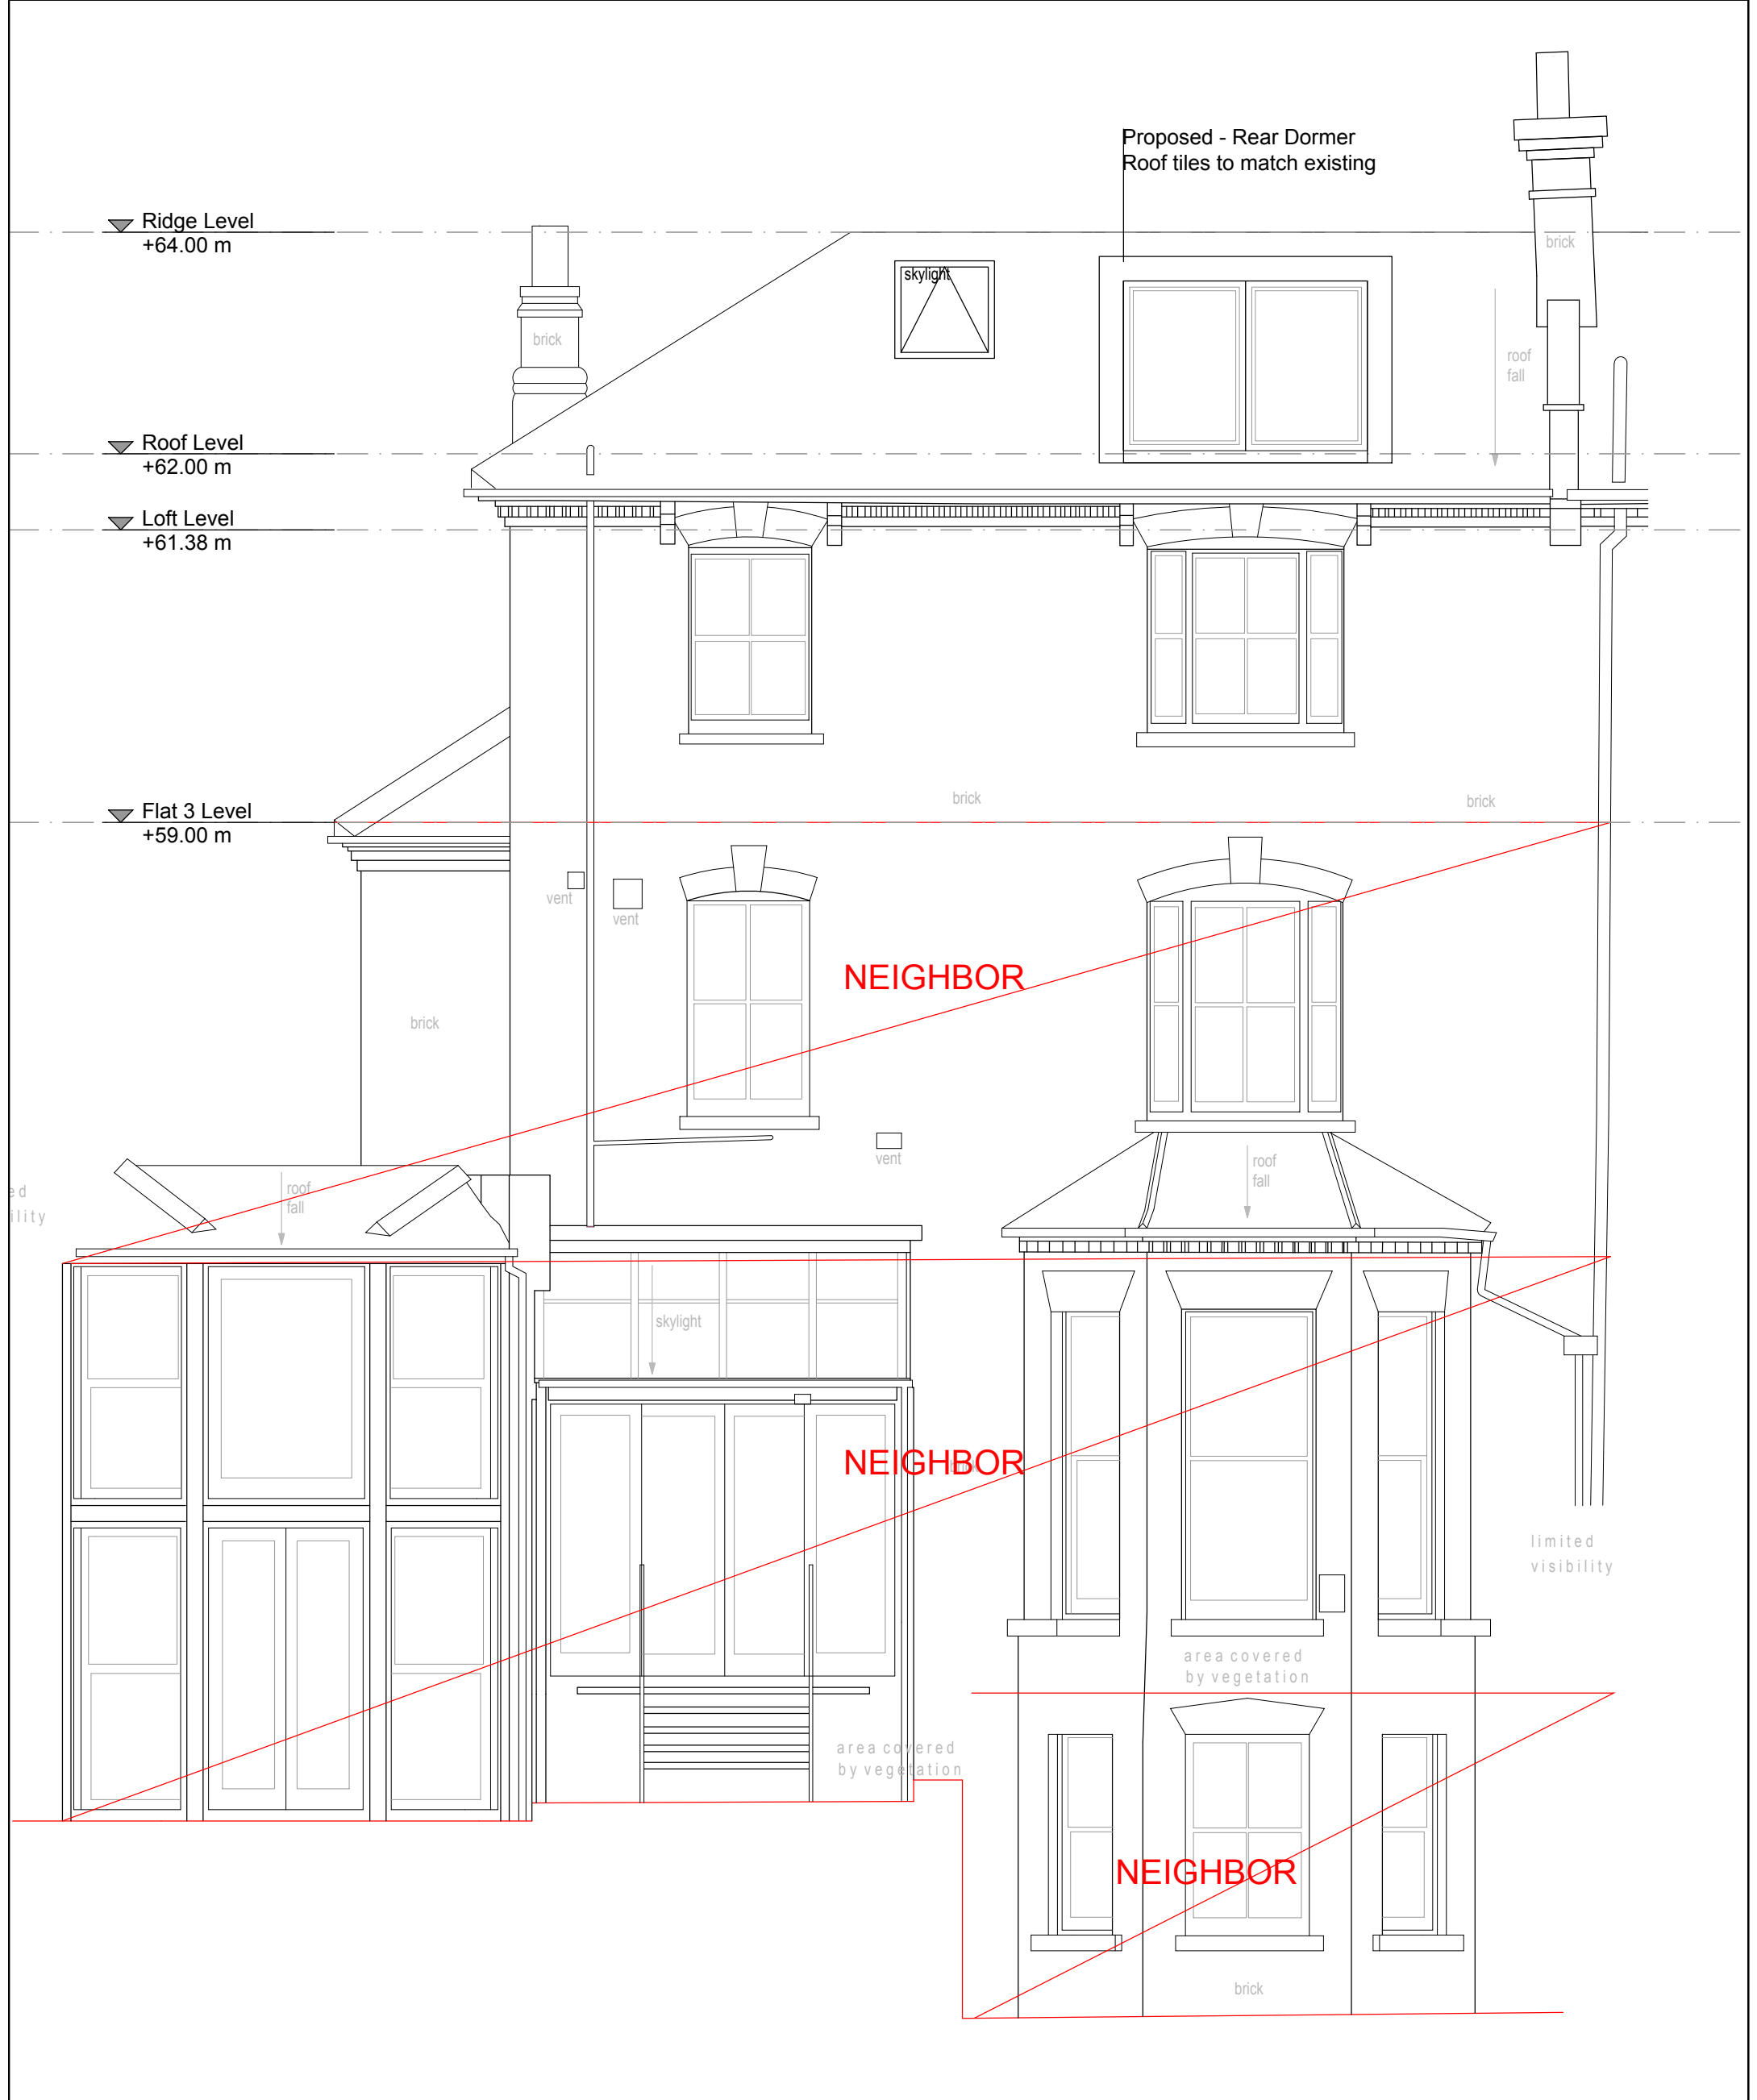

Proposed - Rear Elevation

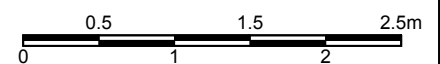


**DOCUMENT NOTES:**  
 - This drawing is the property of Noa Ram Susel Limited.  
 - It must not be issued, copied or disclosed to any third party for any purpose without written consent by Noa Ram Susel Limited.  
 - This drawing and design is for use solely in connection with the project described below.  
 - Do not scale this drawing, use written dimensions only.  
 - All dimensions are to be checked on site by Contractor or Professional involved in the project before any work or construction proceeds.  
 - Any errors or omissions are to be reported to the designer. If it doubt ask. The contractor is to provide full size setting out drawings based on information contained in this drawing for the designer's approval prior to commencing manufacture.  
 - This drawing is to be read in conjunction with all relevant construction information relevant to this project, any discrepancies or variations are to be notified to the designer before affected work commences.

Project stage	Scale	Sheet
Planning	1:50	A3
Drawing Nr 112		
Description Proposed Rear Elevation		
Edition - 1		Change num
		1
File name	Date	
23THU-Planning.dwg	2-Mar-21	

COMMENTS:

----

Project Address  
 23 Thurlow Road, Flat 3 - NW3 5PP

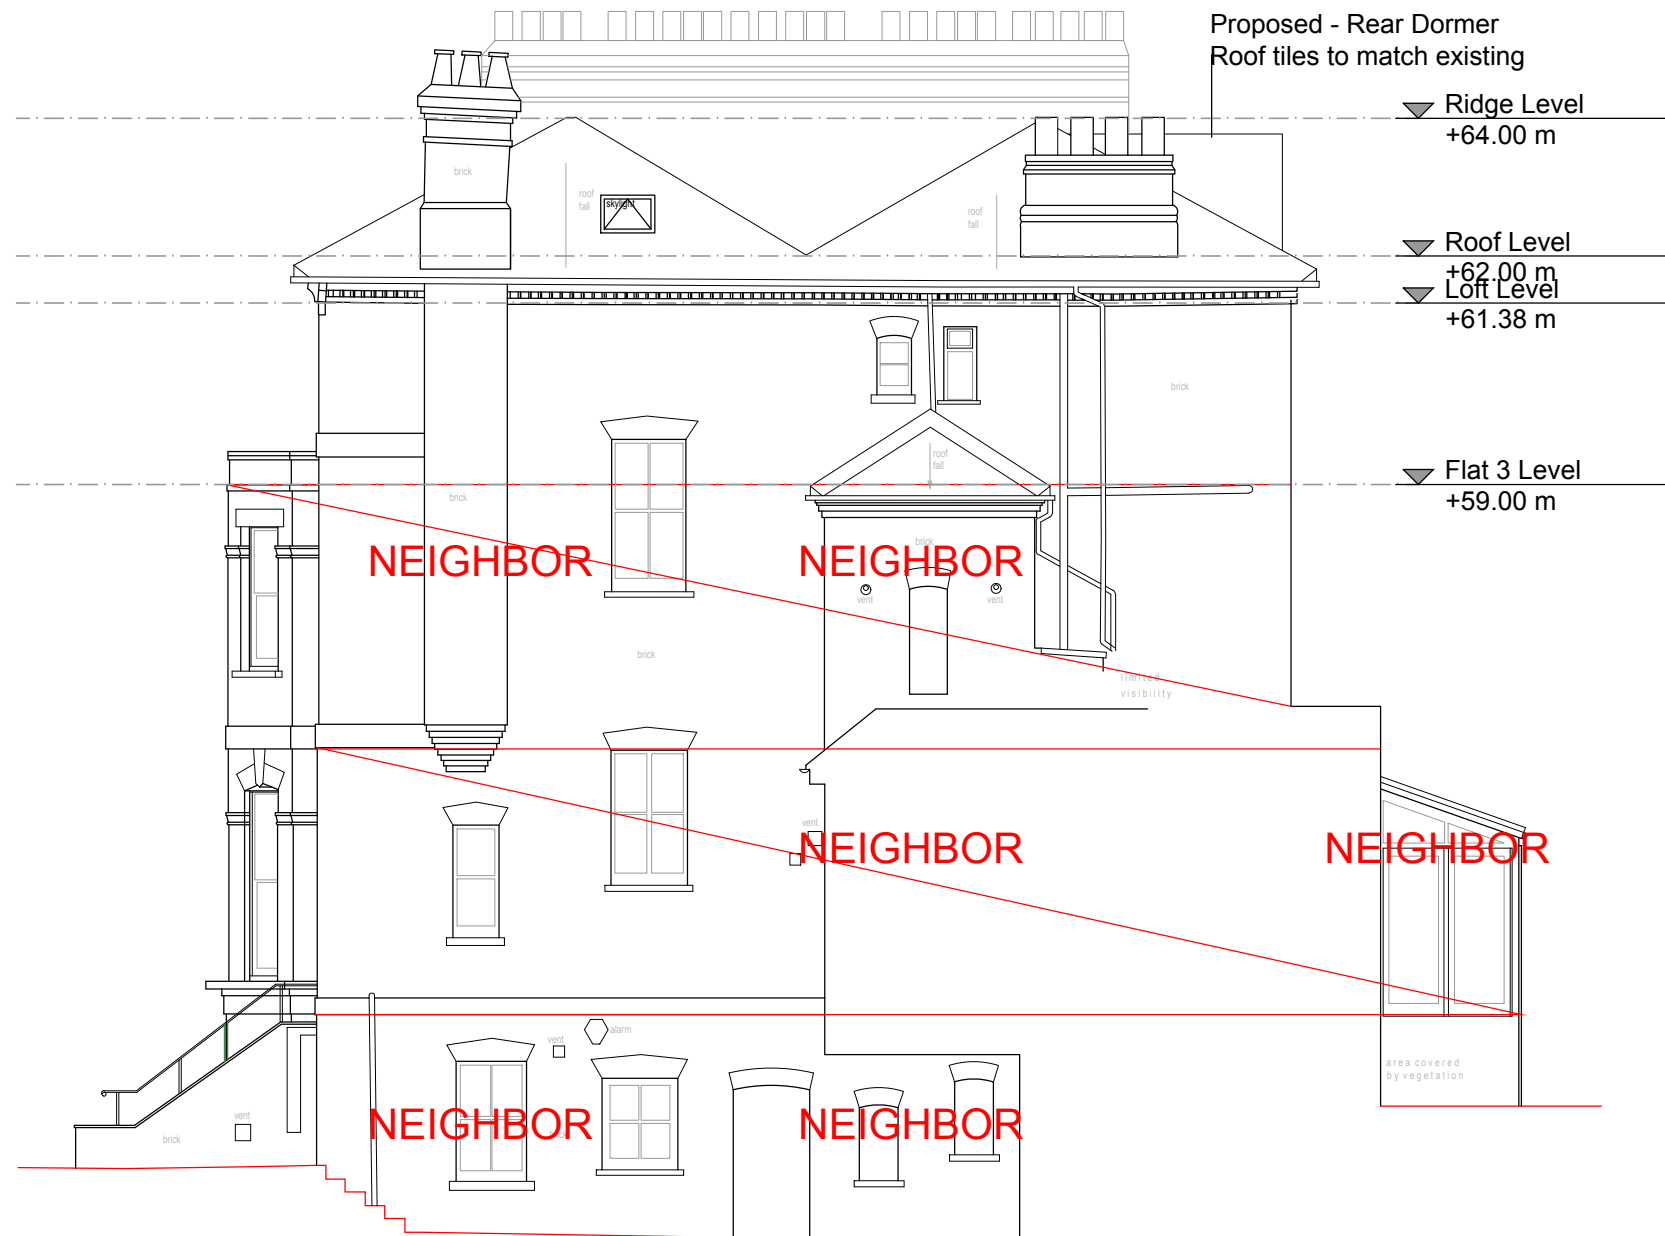

Proposed - Rear Dormer  
Roof tiles to match existing

▼ Ridge Level  
+64.00 m

▼ Roof Level  
+62.00 m  
▼ Loft Level  
+61.38 m

▼ Flat 3 Level  
+59.00 m

NEIGHBOR

NEIGHBOR


NEIGHBOR

NEIGHBOR

NEIGHBOR

NEIGHBOR


Proposed - Side Elevation

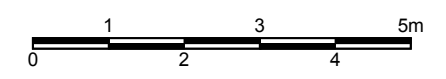

DOCUMENT NOTES:  
 - This drawing is the property of Noa Ram Susel Limited.  
 - It must not be issued, copied or disclosed to any third party for any purpose without written consent by Noa Ram Susel Limited.  
 - This drawing and design is for use solely in connection with the project described below.  
 - Do not scale this drawing, use written dimensions only.  
 - All dimensions are to be checked on site by Contractor or Professional involved in the project before any work or construction proceeds.  
 - Any errors or omissions are to be reported to the designer. If it doubt ask. The contractor is to provide full size setting out drawings based on information contained in this drawing for the designer's approval prior to commencing manufacture.  
 - This drawing is to be read in conjunction with all relevant construction information relevant to this project, any discrepancies or variations are to be notified to the designer before affected work commences.

Project stage <b>Planning</b>	Scale <b>1:100</b>	Sheet <b>A3</b>
Drawing Nr <b>111</b>		
Description <b>Proposed Side Elevation</b>		
Edition - <b>1</b>	Change num <b>1</b>	
File name <b>23THU-Planning.dwg</b>	Date <b>2-Mar-21</b>	
Project Address <b>23 Thurlow Road, Flat 3 - NW3 5PP</b>		


COMMENTS:  
 ----

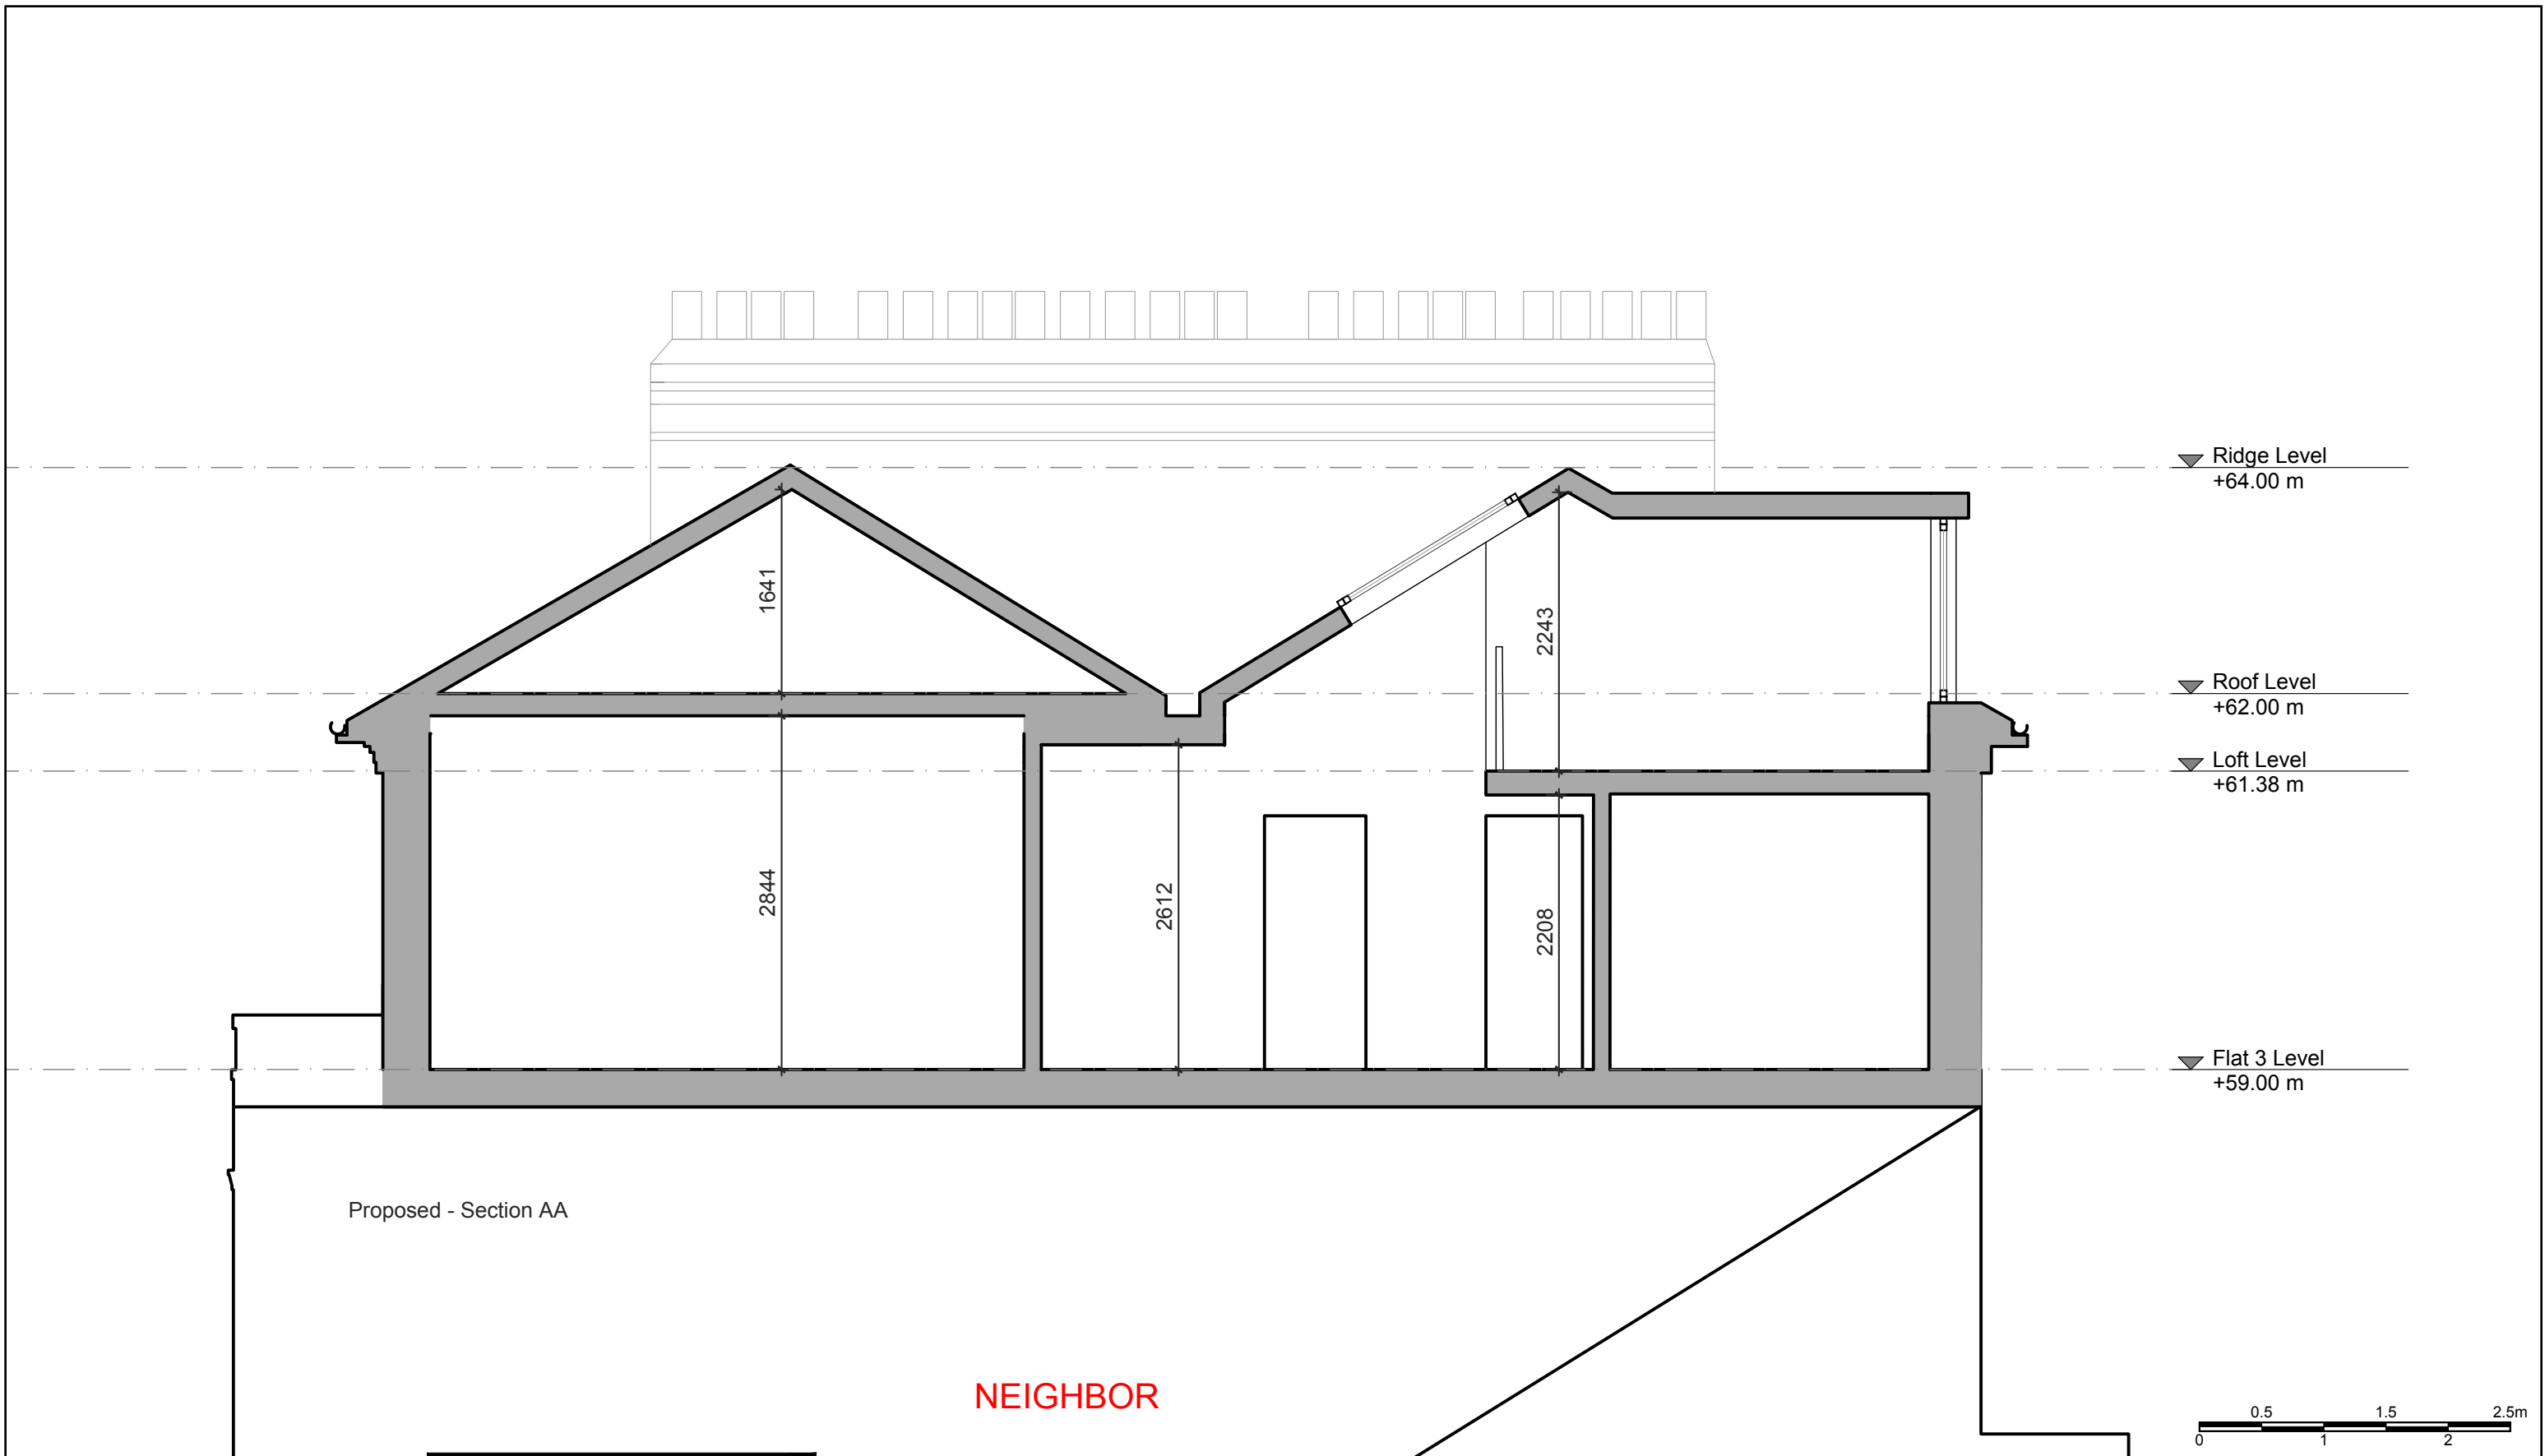

Proposed - Section AA

NEIGHBOR

- ▼ Ridge Level  
+64.00 m
- ▼ Roof Level  
+62.00 m
- ▼ Loft Level  
+61.38 m
- ▼ Flat 3 Level  
+59.00 m

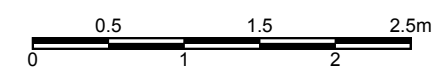

**DOCUMENT NOTES:**

- This drawing is the property of Noa Ram Susel Limited.
- It must not be issued, copied or disclosed to any third party for any purpose without written consent by Noa Ram Susel Limited.
- This drawing and design is for use solely in connection with the project described below.
- Do not scale this drawing, use written dimensions only.
- All dimensions are to be checked on site by Contractor or Professional involved in the project before any work or construction proceeds.
- Any errors or omissions are to be reported to the designer. If it doubt ask. The contractor is to provide full size setting out drawings based on information contained in this drawing for the designer's approval prior to commencing manufacture.
- This drawing is to be read in conjunction with all relevant construction information relevant to this project, any discrepancies or variations are to be notified to the designer before affected work commences.

Project stage	Scale	Sheet
Planning	1:100	A3
Drawing Nr 113		
Description Proposed Section AA		
Edition - 1	Change num 0	
File name	Date	
23THU-Planning.dwg	20-Jan-21	

COMMENTS:

----

Project Address 23 Thurlow Road, Flat 3 - NW3 5PP

noa  
**RAM**

Architecture & Design

noa@noaram.co.uk  
020 78799063