

526300m

526400m



526500m

186300m

186200m

186100m

186000m

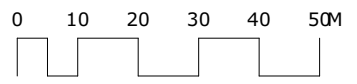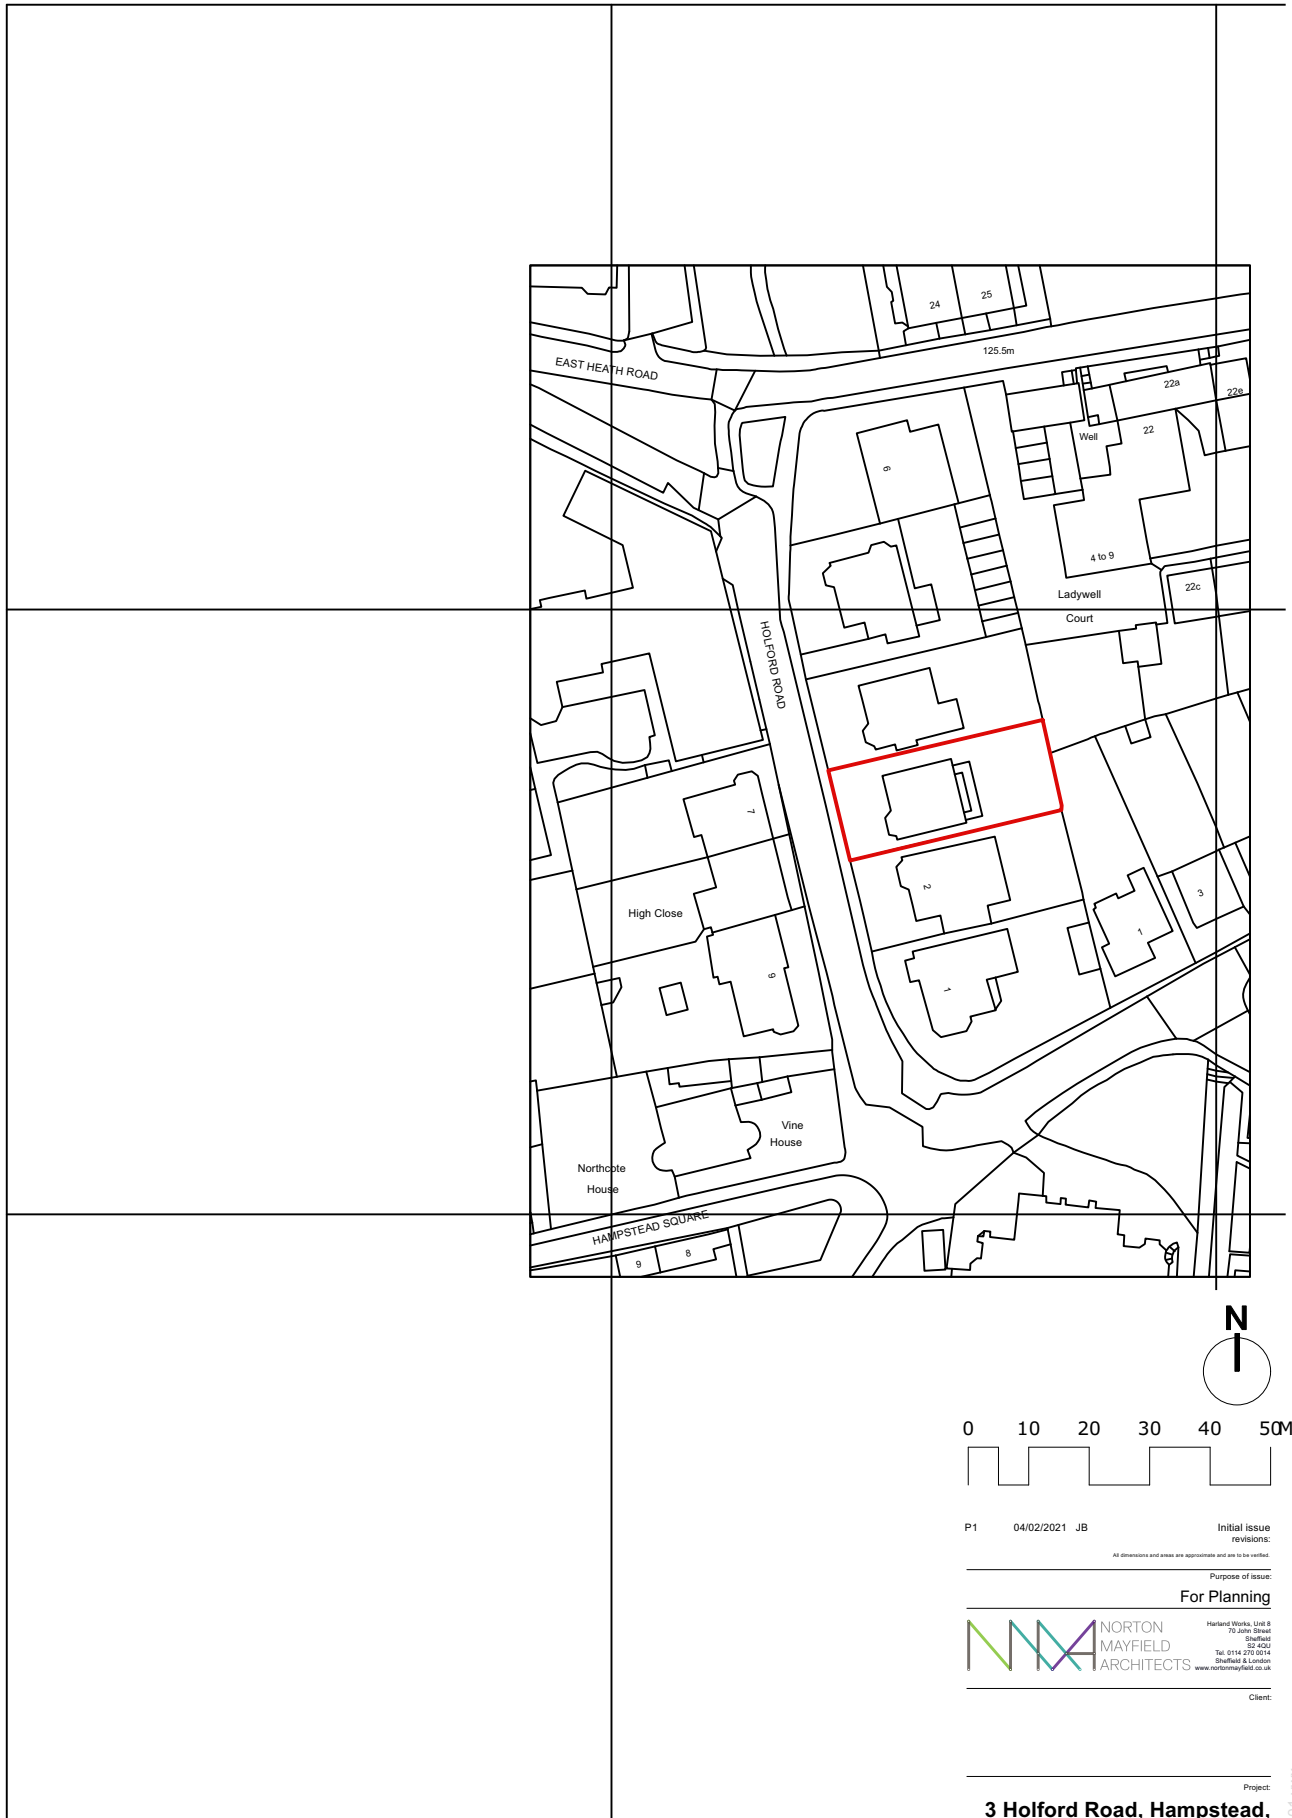

P1 04/02/2021 JB Initial issue
 All dimensions and areas are approximate and are to be verified.

Purpose of issue:
For Planning

NORTON MAYFIELD ARCHITECTS
 Harland Works, Unit 8
 70 John Street
 Sheffield
 S2 4DU
 Tel: 0114 275 0114
 Sheffield & London
 www.nortonmayfield.co.uk

Client:

Project:
3 Holford Road, Hampstead, London, NW3 1AD

Drawing No:
2063-NMA-00-ZZ-DR-A-00001

Drawing title:
Site Location Plan

Status: Rev: Scale:
**S2 P1 1:50@A1
 1:100@A3**