



HATCHED AREA INDICIATING EXTENT OF NEW WORKS AT ROOF LEVEL

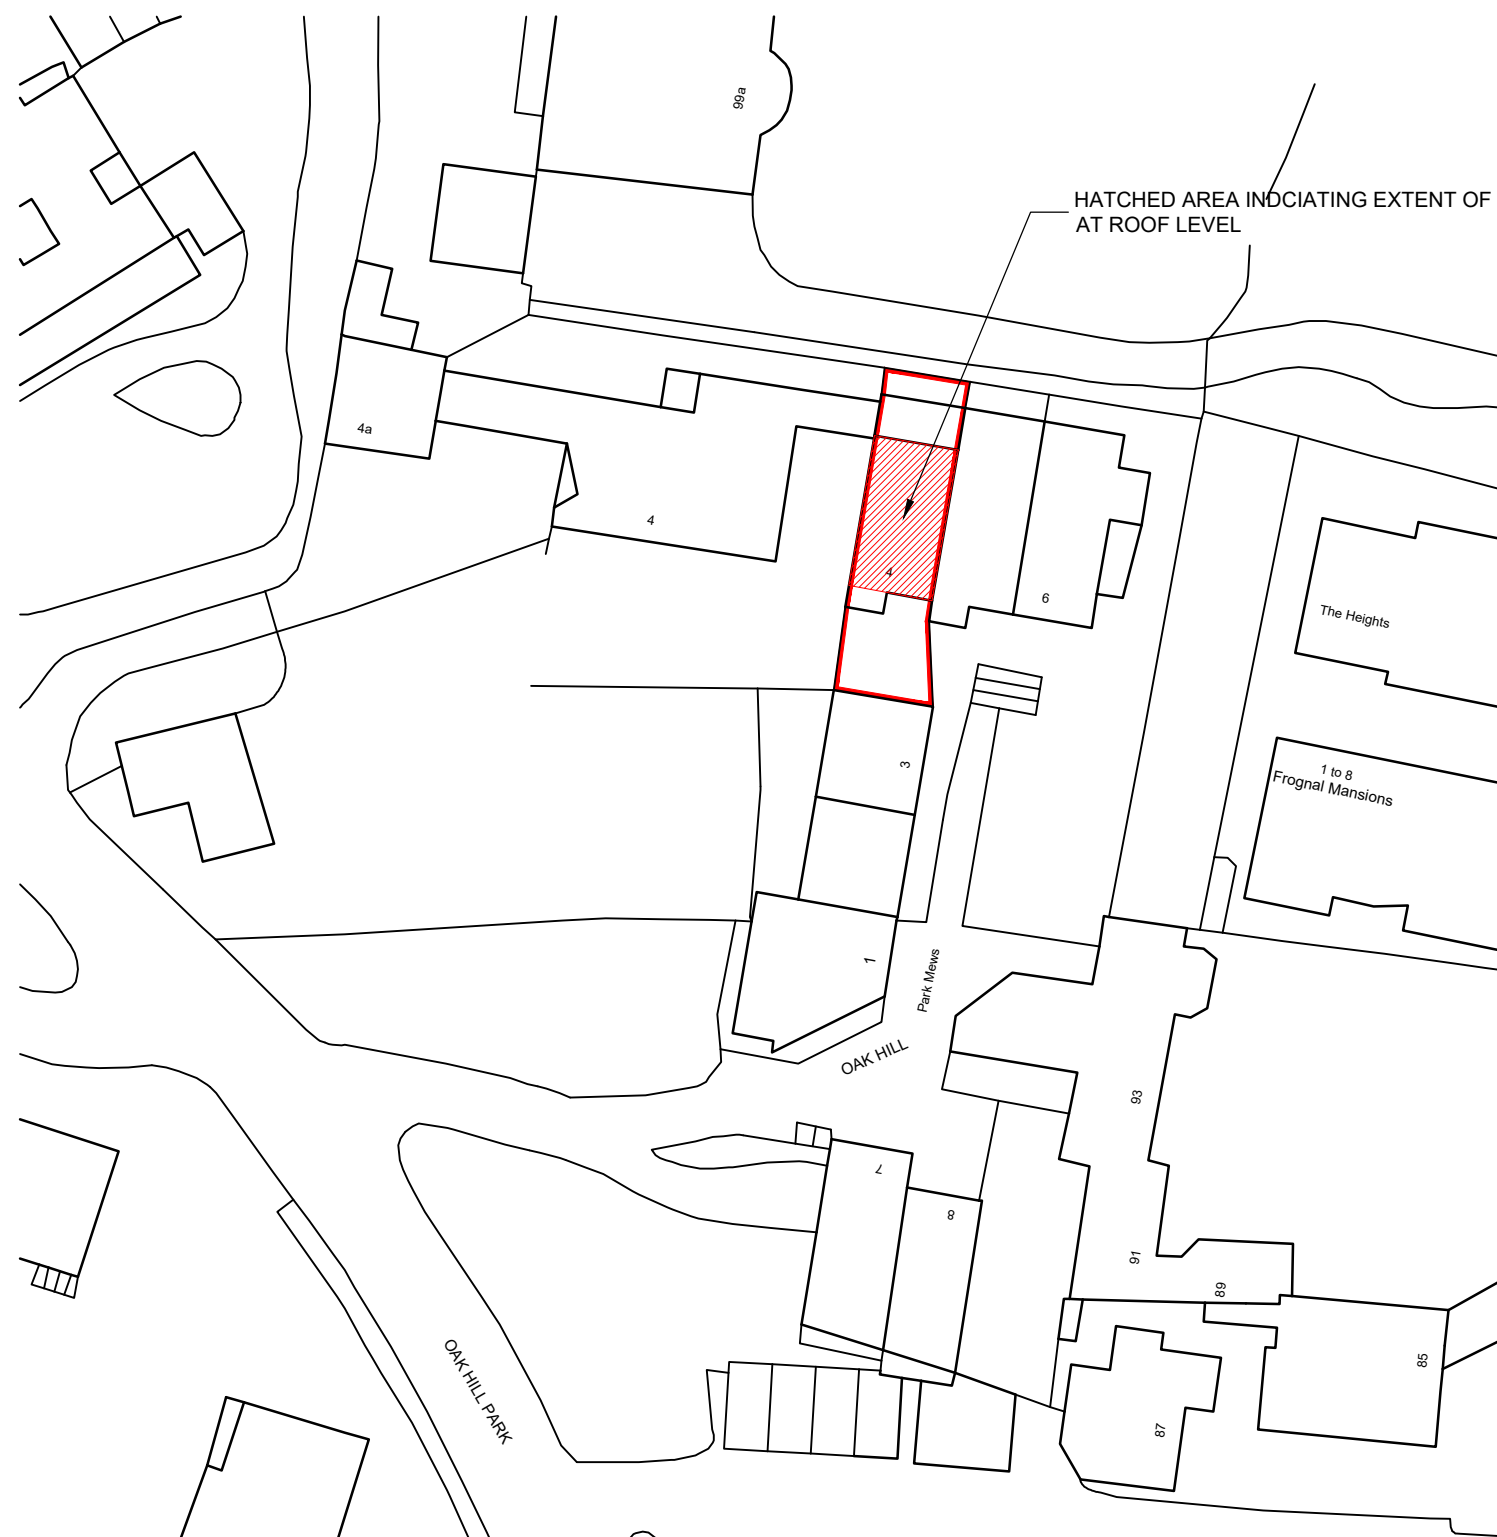

2 PROPOSED BLOCK PLAN



A3 @ Scale: 1:500

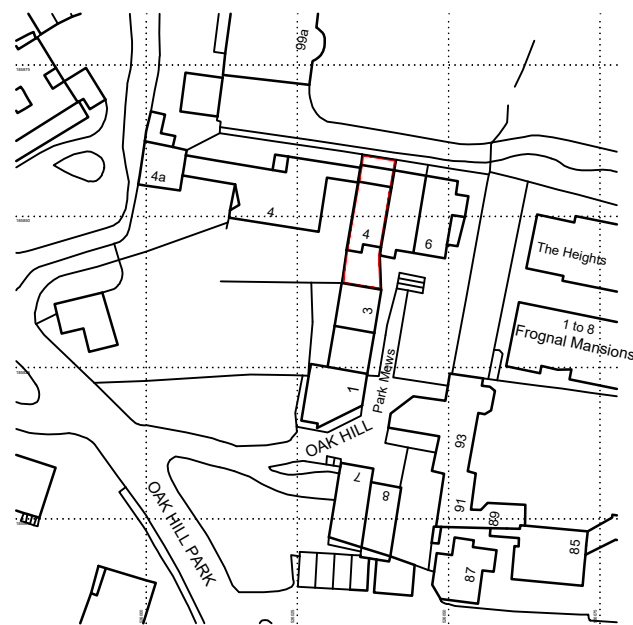

1 LOCATION PLAN



A3 @ Scale: 1:1250

P1	22.02.21	WHL
* PLANNING APPROVAL		
rev	amendments	date by



T +44 (0) 20 7436 1133  
W ipa-architects.com

Project  
4 OAK HILL PARK MEWS  
LONDON  
NW3 7LH

Drawing Title  
LOCATION PLAN &  
PROPOSED BLOCK PLAN

Drawing Status  
**PLANNING**

Date 09/02/21 Drawn by WHL

Scale A3 @ 1:1250/1:500

Drawing No. 20071.0000A Rev P1

Cad File 20071.0000A (LOC & BLK)