


1 EXISTING SECTION AA

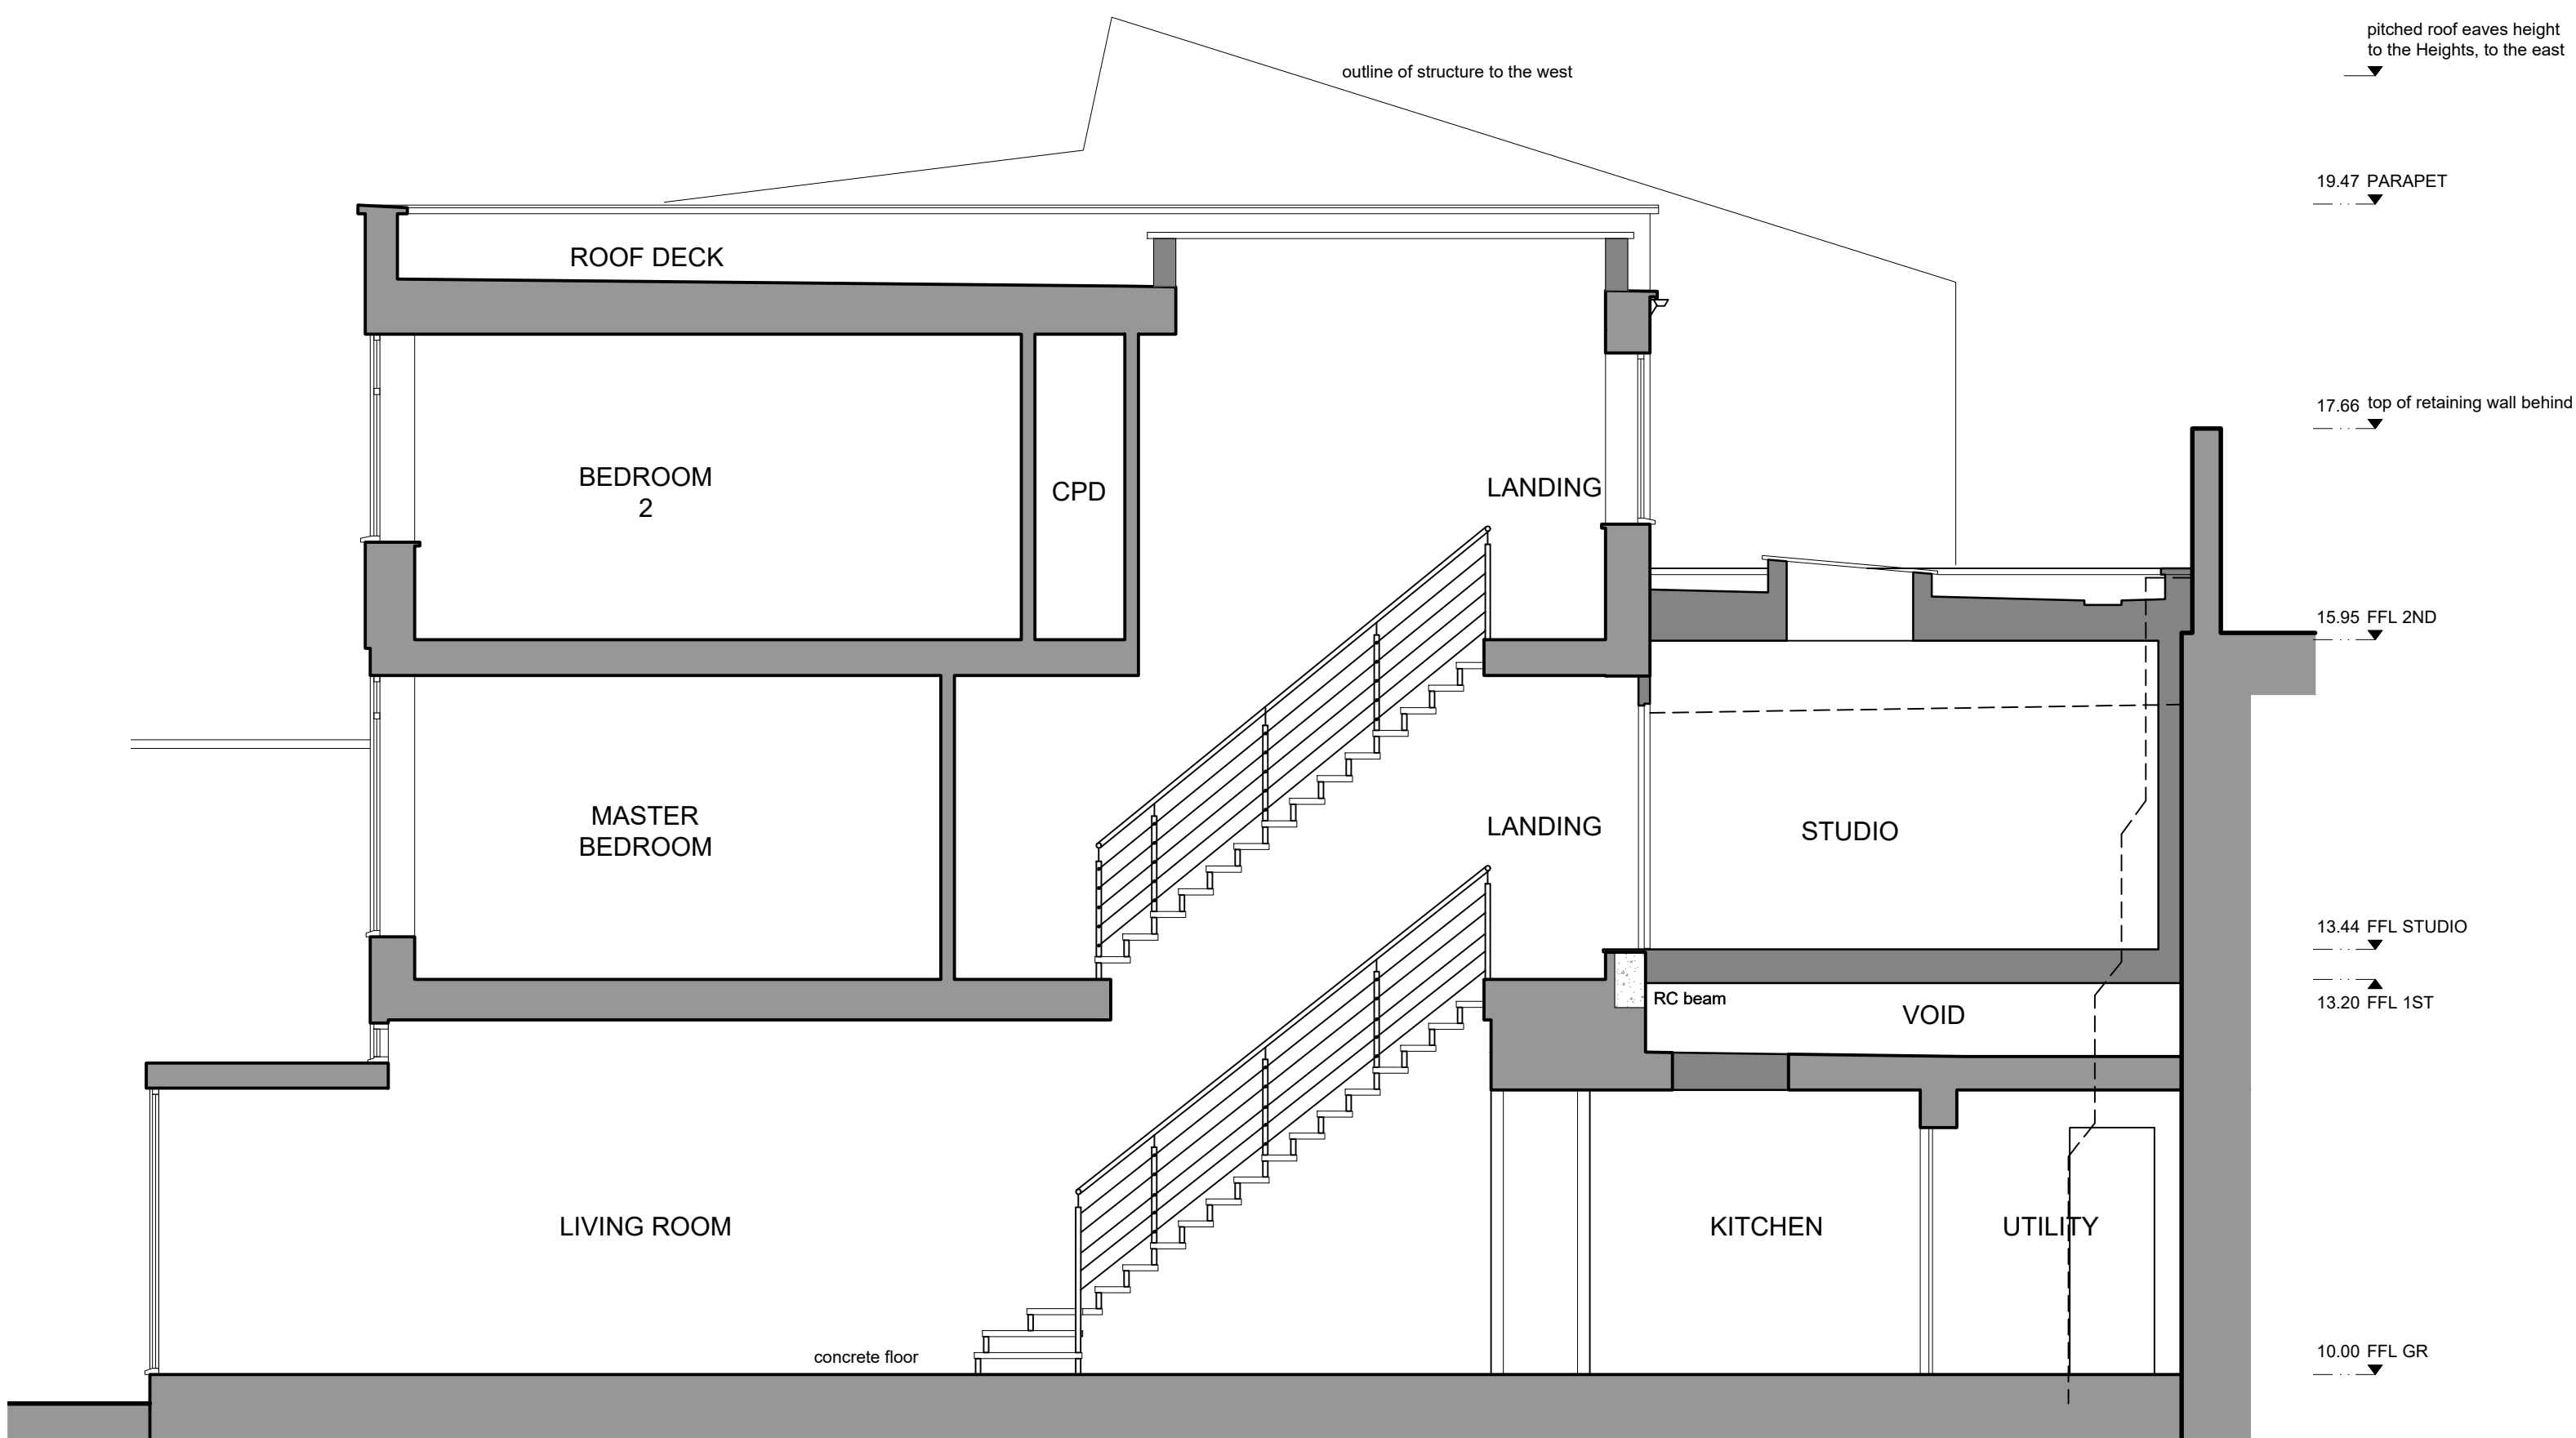

2 EXISTING SECTION BB



P1	22.02.21	WHL
* PLANNING APPROVAL		
rev	amendments	date
		by

architects

ipa

T + 44 (0) 20 7436 1133
W ipa-architects.com

Project

4 OAK HILL PARK MEWS
LONDON
NW3 7LH

Drawing Title

EXISTING
SECTIONS AA, BB

Drawing Status		
PLANNING		
Date	Drawn by	
09/02/21	WHL	
Scale		
A1 @ 1:50	A3 @ 1:100	
Drawing No.	Rev	
20071.0200A	P1	
Cad File		
20071.0200A (EX_SECT)		
© IPA Architects: All rights reserved.		