


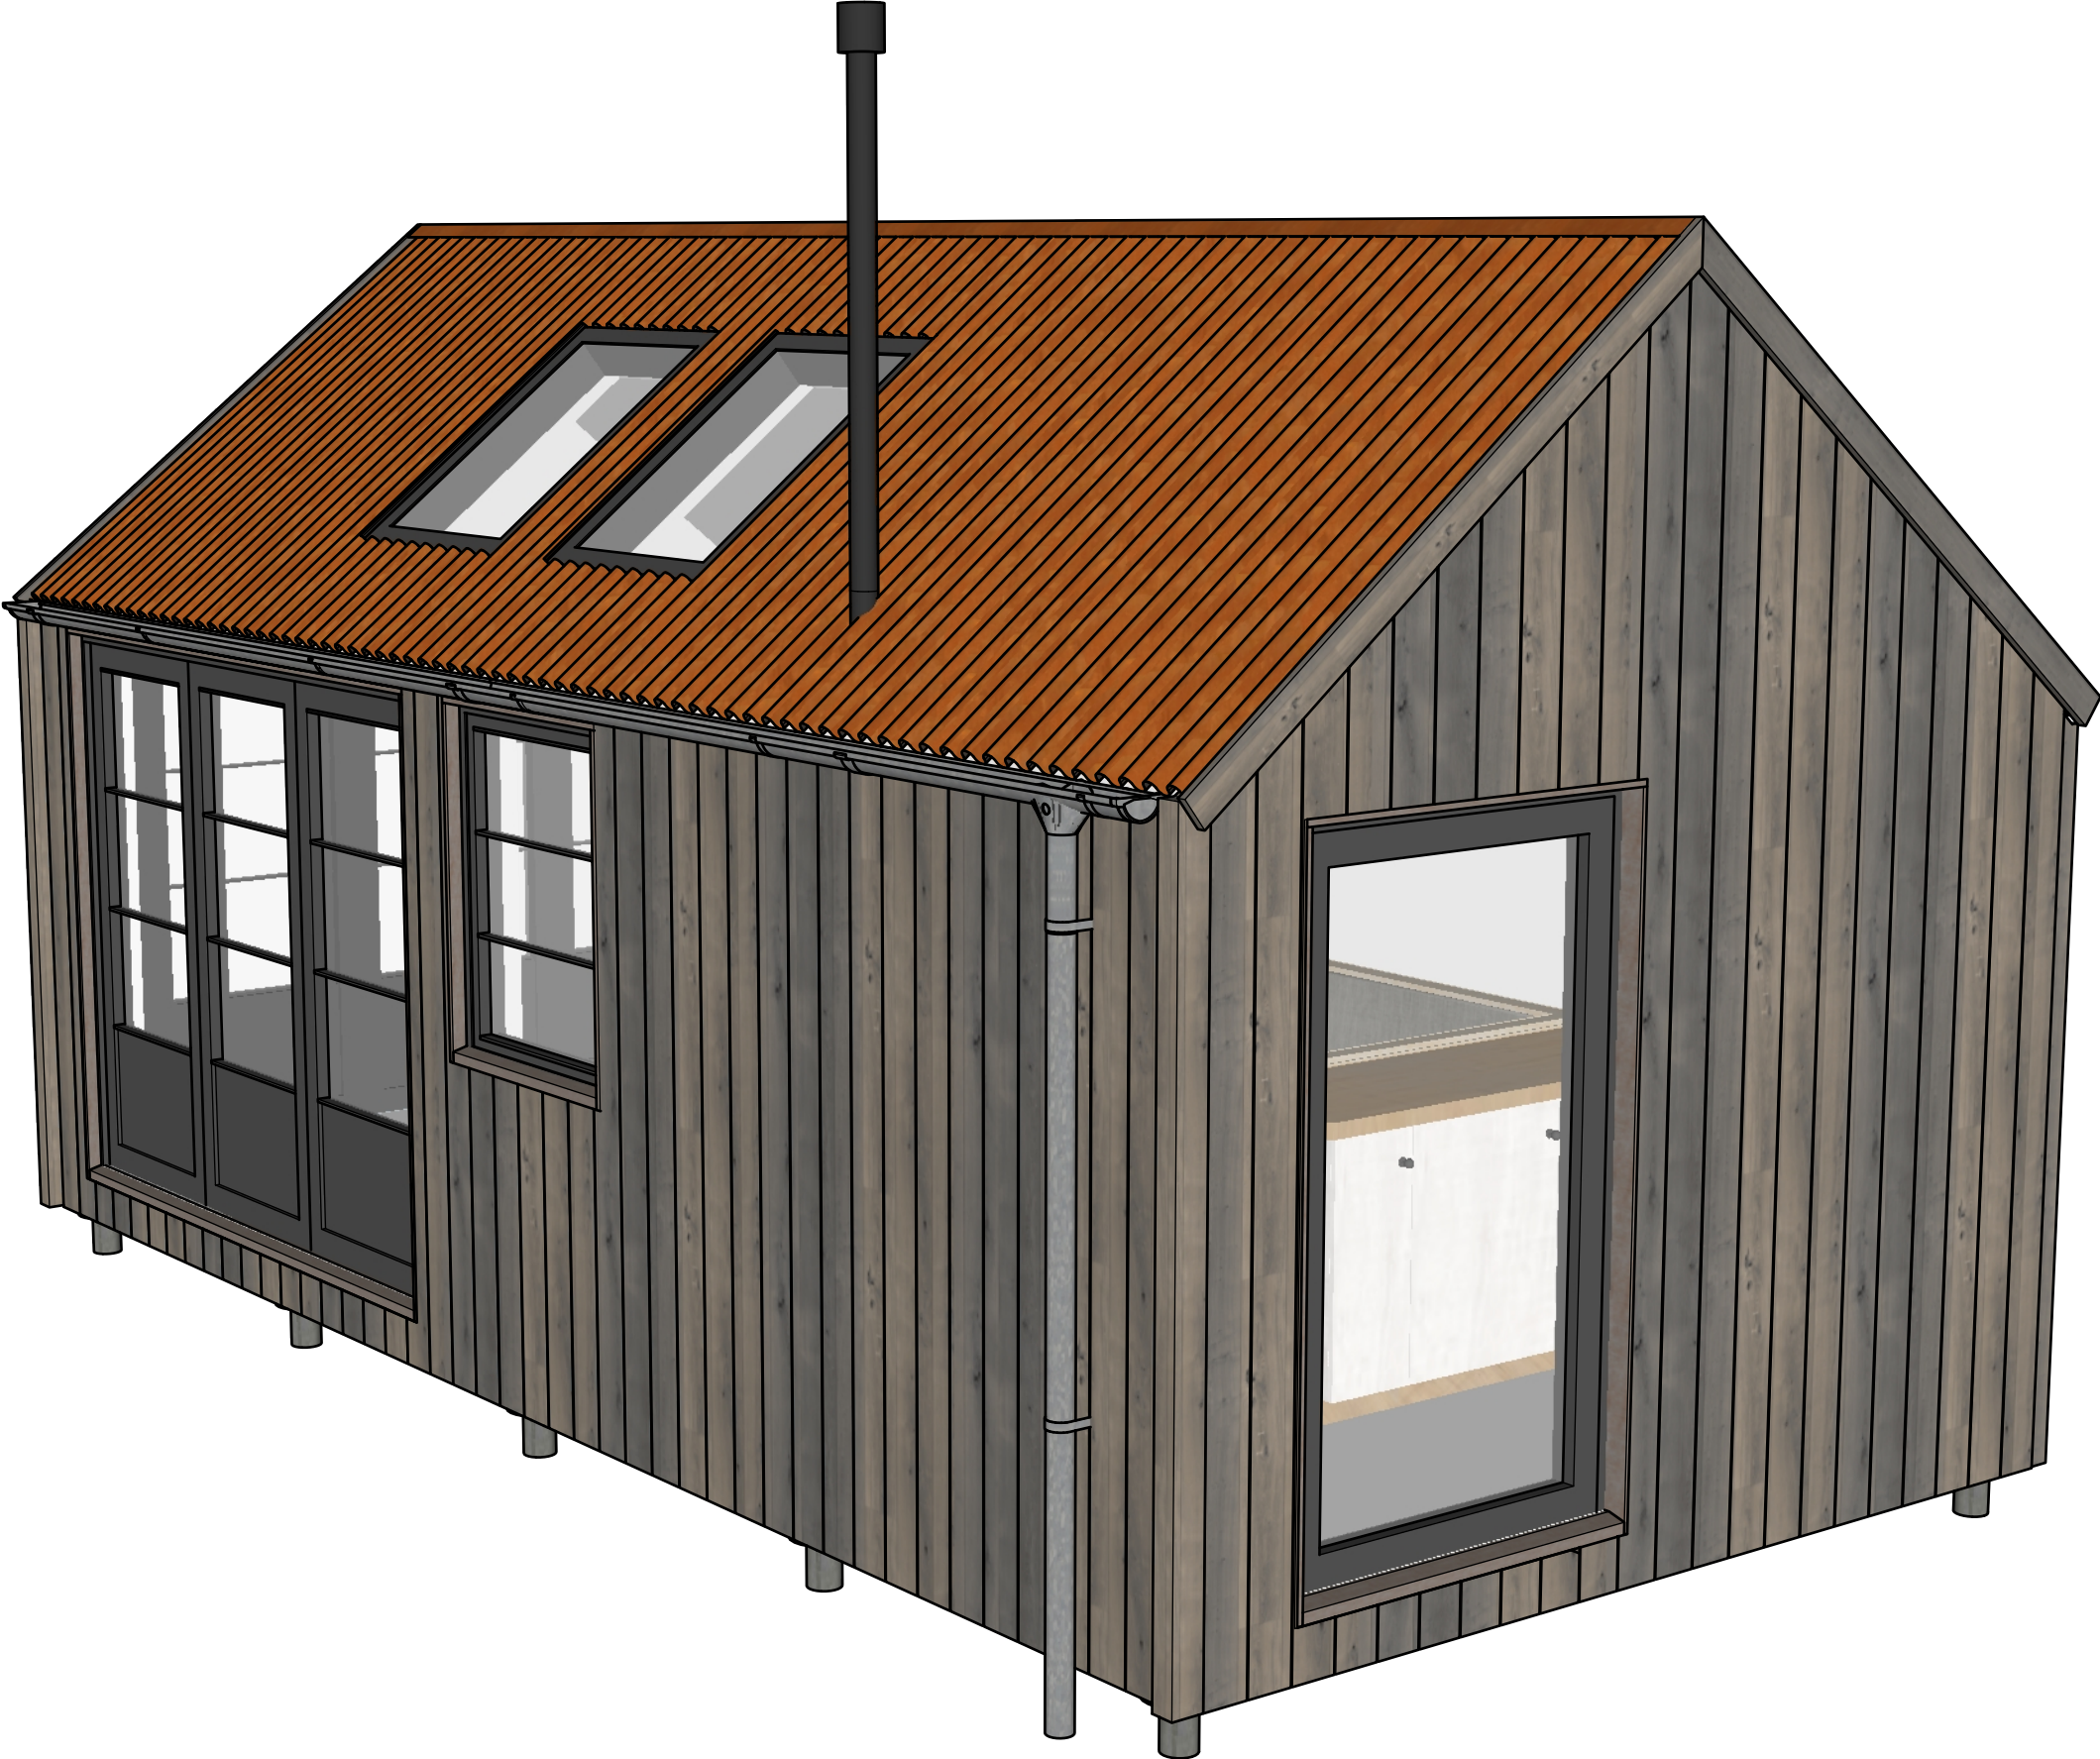

NORTH PERSPECTIVE

- General Notes:**
- 1.Do not scale to drawings
 - 2.All materials subject to change

v1: Initial creation
© Life Space Cabins Ltd




Moorshead Sawmills, Yealmpton, Plymouth PL8 2ES
T: 01364 704 057
hello@lifespacecabins.co.uk

Client:
Glynn

Project:
Garden Cabin

Scale: 1:50 @ A3	Date: January 25, 2021
----------------------------	----------------------------------

Dwg No: P-01	Rev: V-01	Drawn: JB	Checked: JSW
------------------------	---------------------	---------------------	------------------------

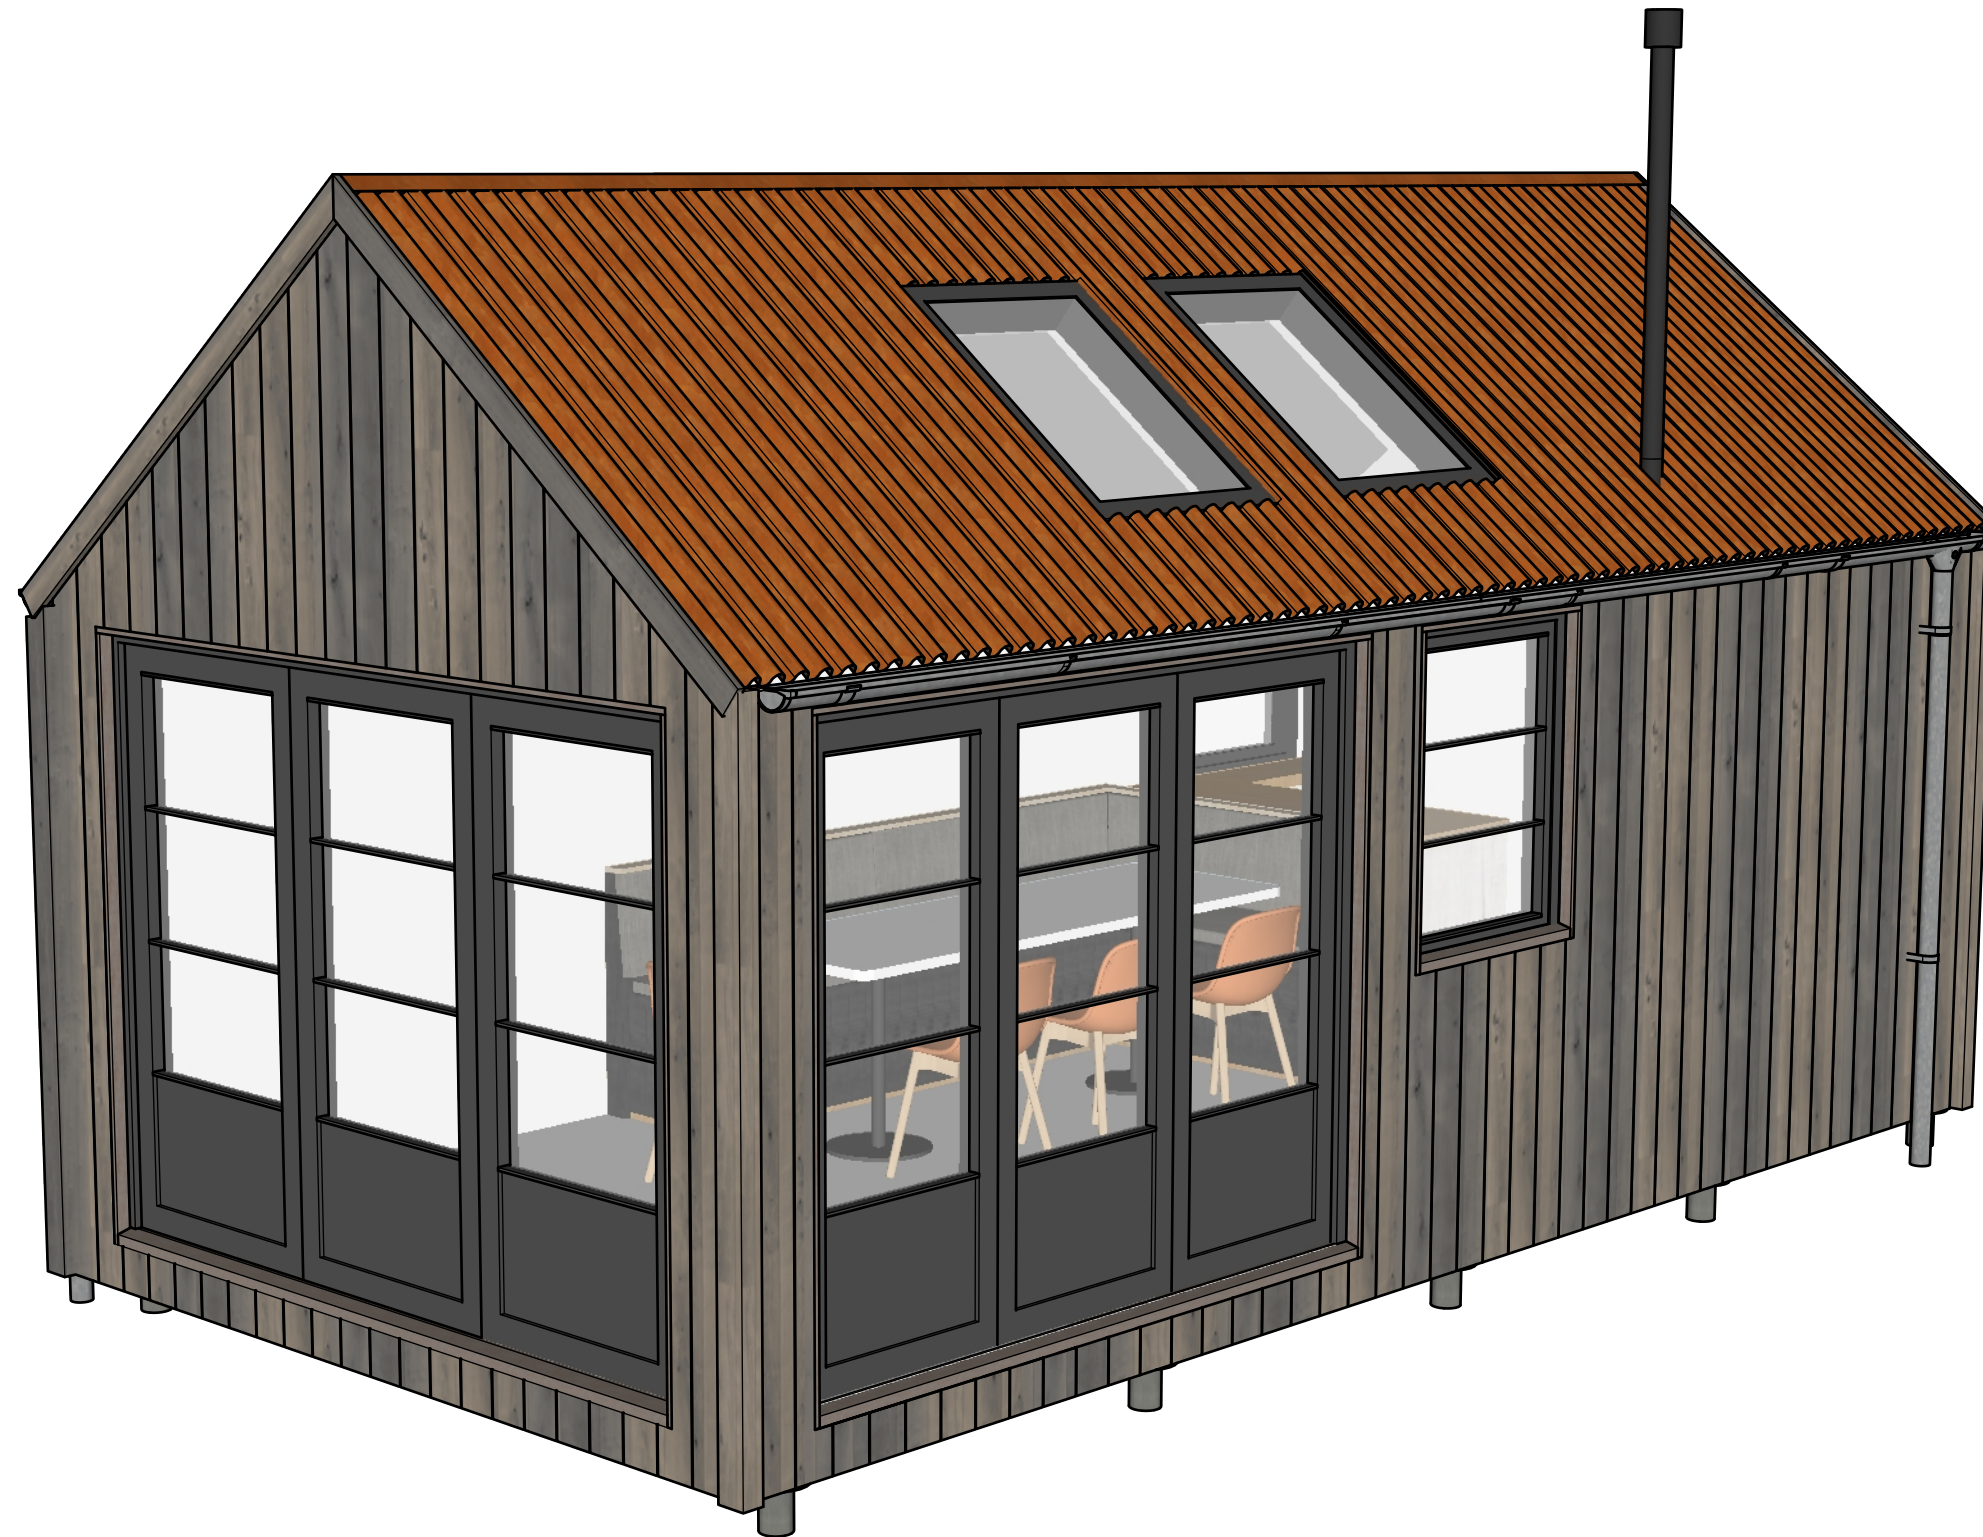

SOUTH EAST PERSPECTIVE

- General Notes:**
- 1.Do not scale to drawings
 - 2.All materials subject to change
 - 3.Interior layout and finishes tbd

v1: Initial creation
© Life Space Cabins Ltd



Moorshead Sawmills, Yealmpton, Plymouth PL8 2ES
T: 01364 704 057
hello@lifespacecabins.co.uk

Client:
Glynn

Project:
Garden Cabin

Scale:
1:50 @ A3

Date:
January 25, 2021

Dwg No:
P-02


Rev:
V-01

Drawn:
JB

Checked:
JSW


PLANS & SECTIONS

- General Notes:**
1. Do not scale to drawings
2. All materials subject to change

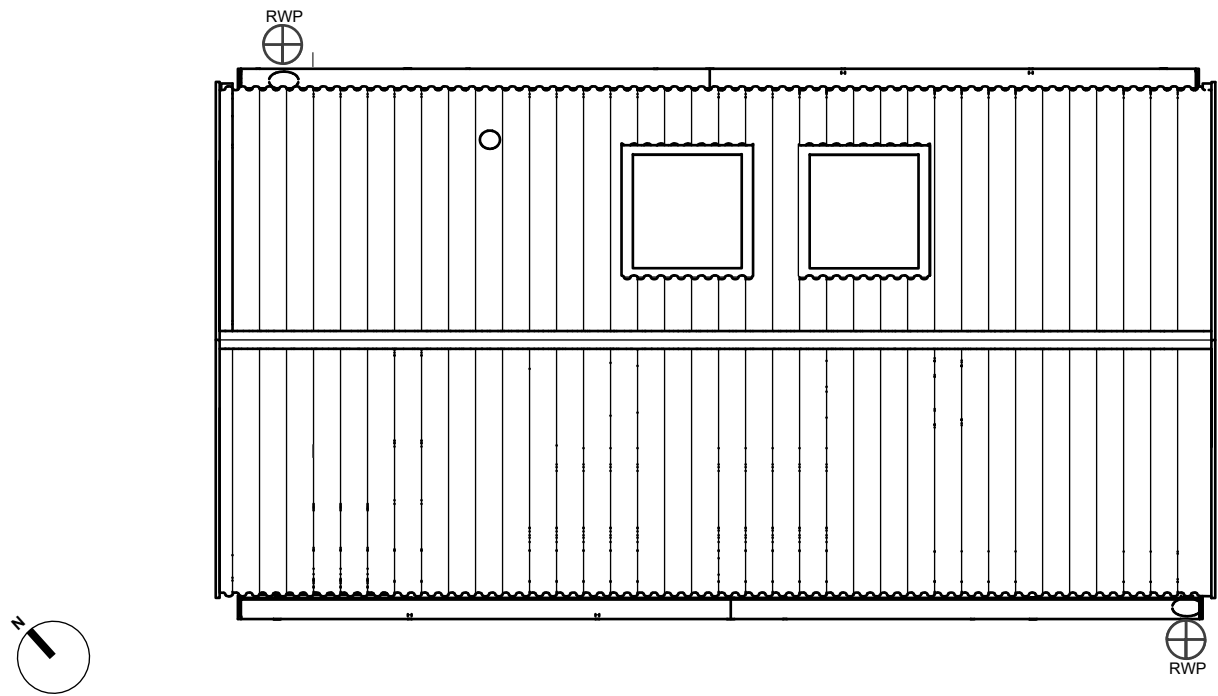


PLAN ROOF

Scale: 1:50

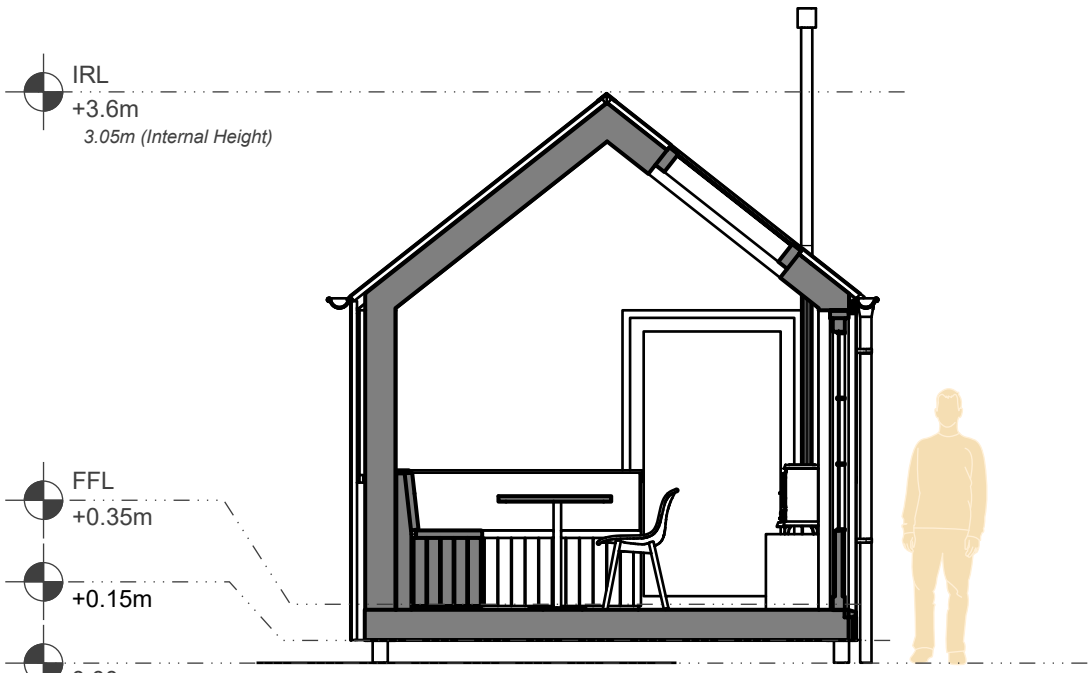

EAST SECTION


Scale: 1:50

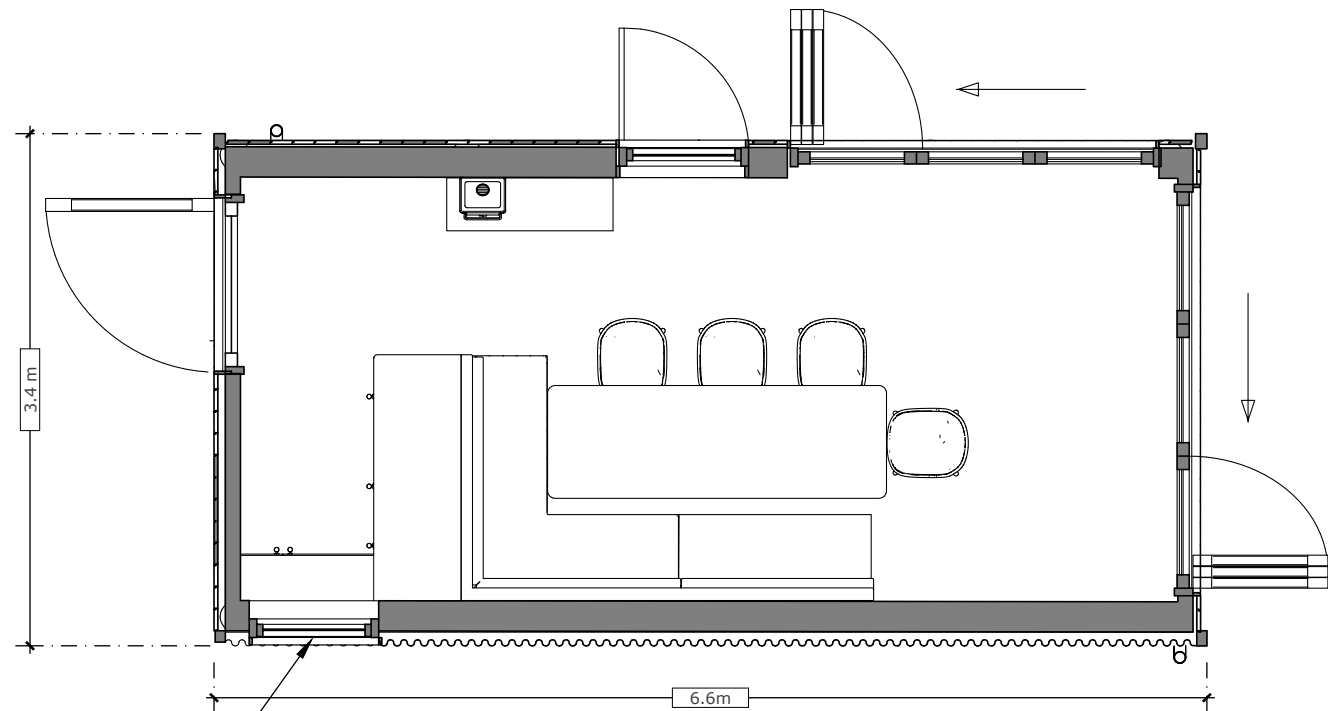

Window inline with existing window


PLAN SECTION

Scale: 1:50

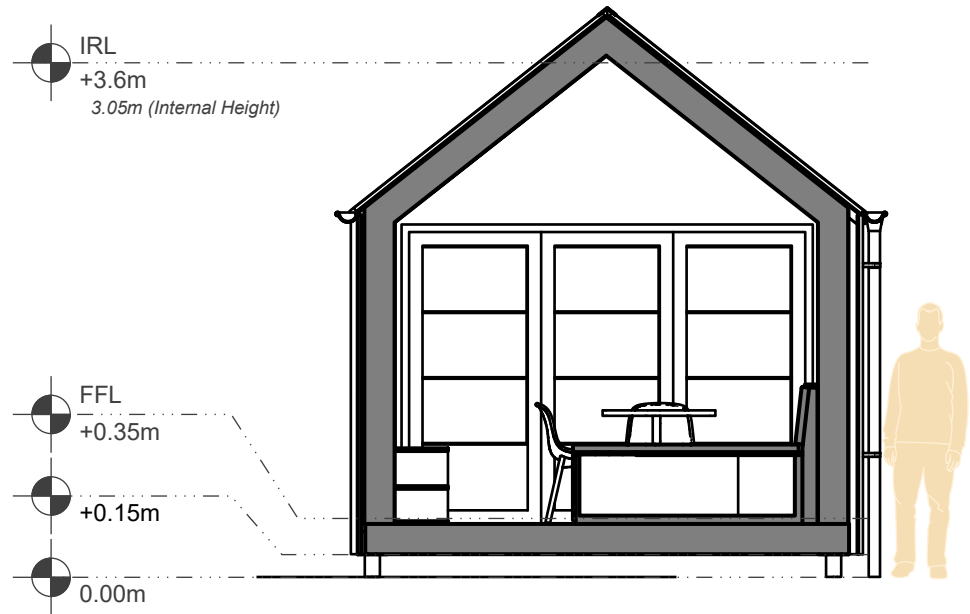

SECTION ELEVATION

Scale: 1:50

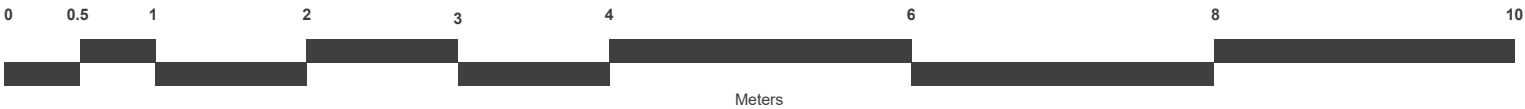

v1: Initial creation
© Life Space Cabins Ltd





Moorshead Sawmills, Yealmpton, Plymouth PL8 2ES
T: 01364 704 057
hello@lifespacecabins.co.uk

Client:
Glynn

Project:
Garden Cabin

Scale: 1:50 @ A3	Date: January 25, 2021
----------------------------	----------------------------------

Dwg No: P-03	Rev: V-01	Drawn: JB	Checked: JSW
------------------------	---------------------	---------------------	------------------------

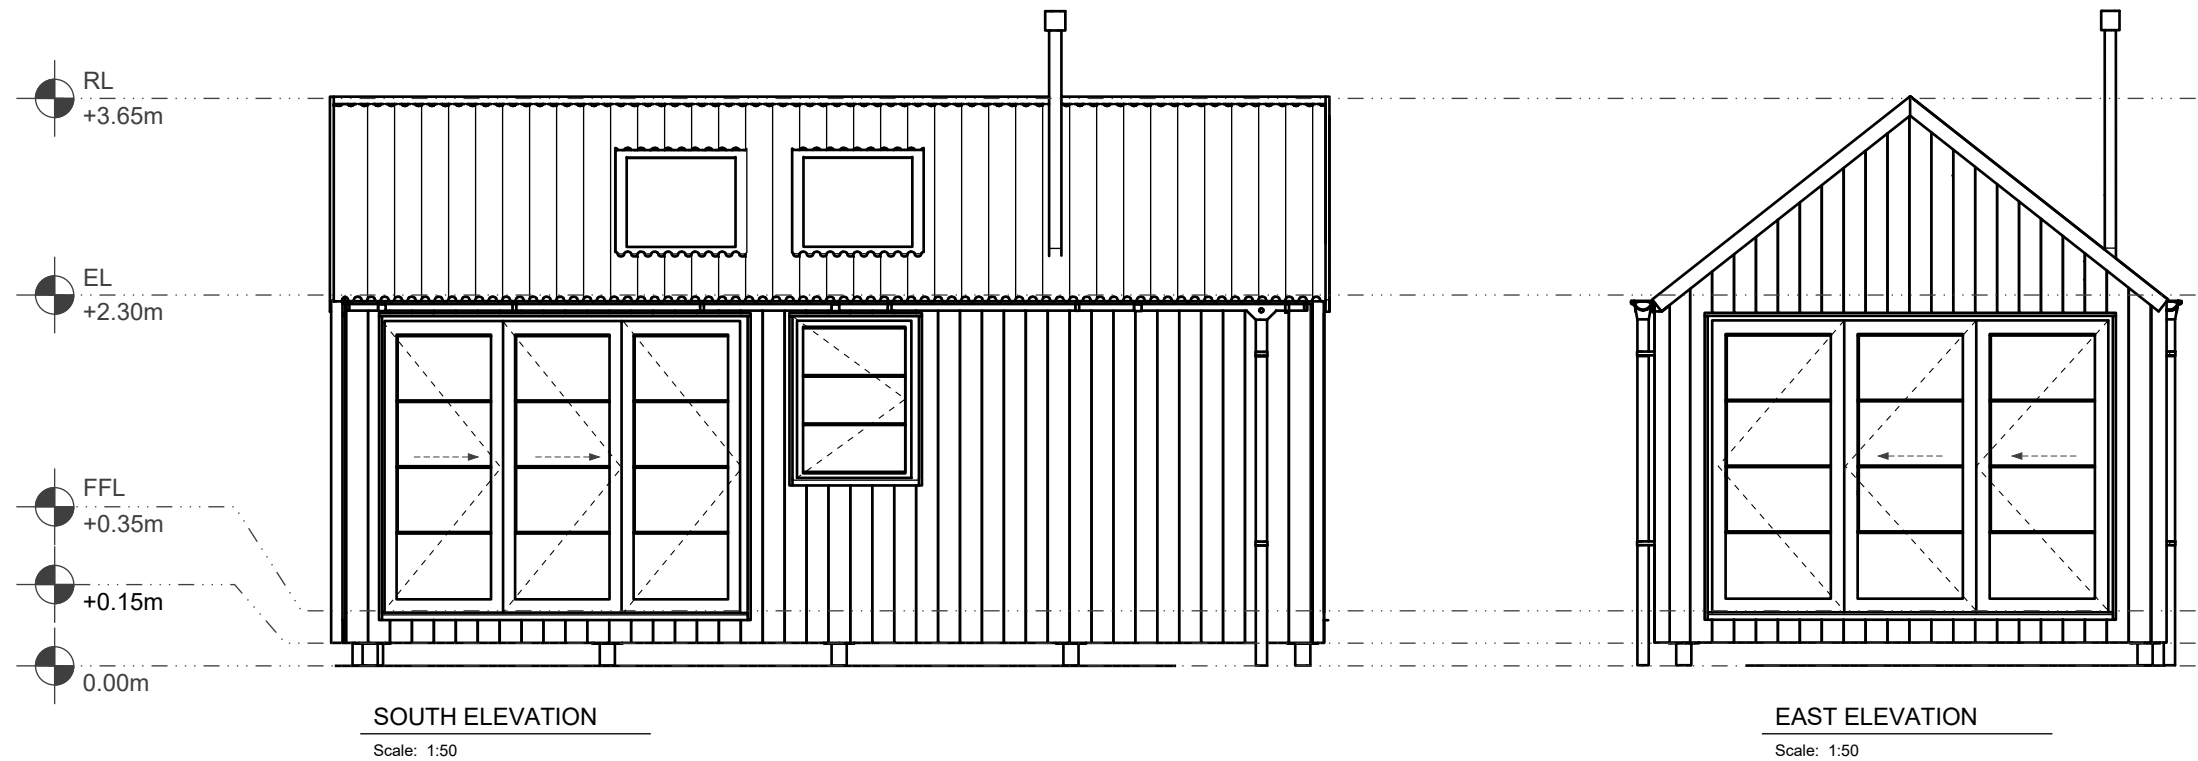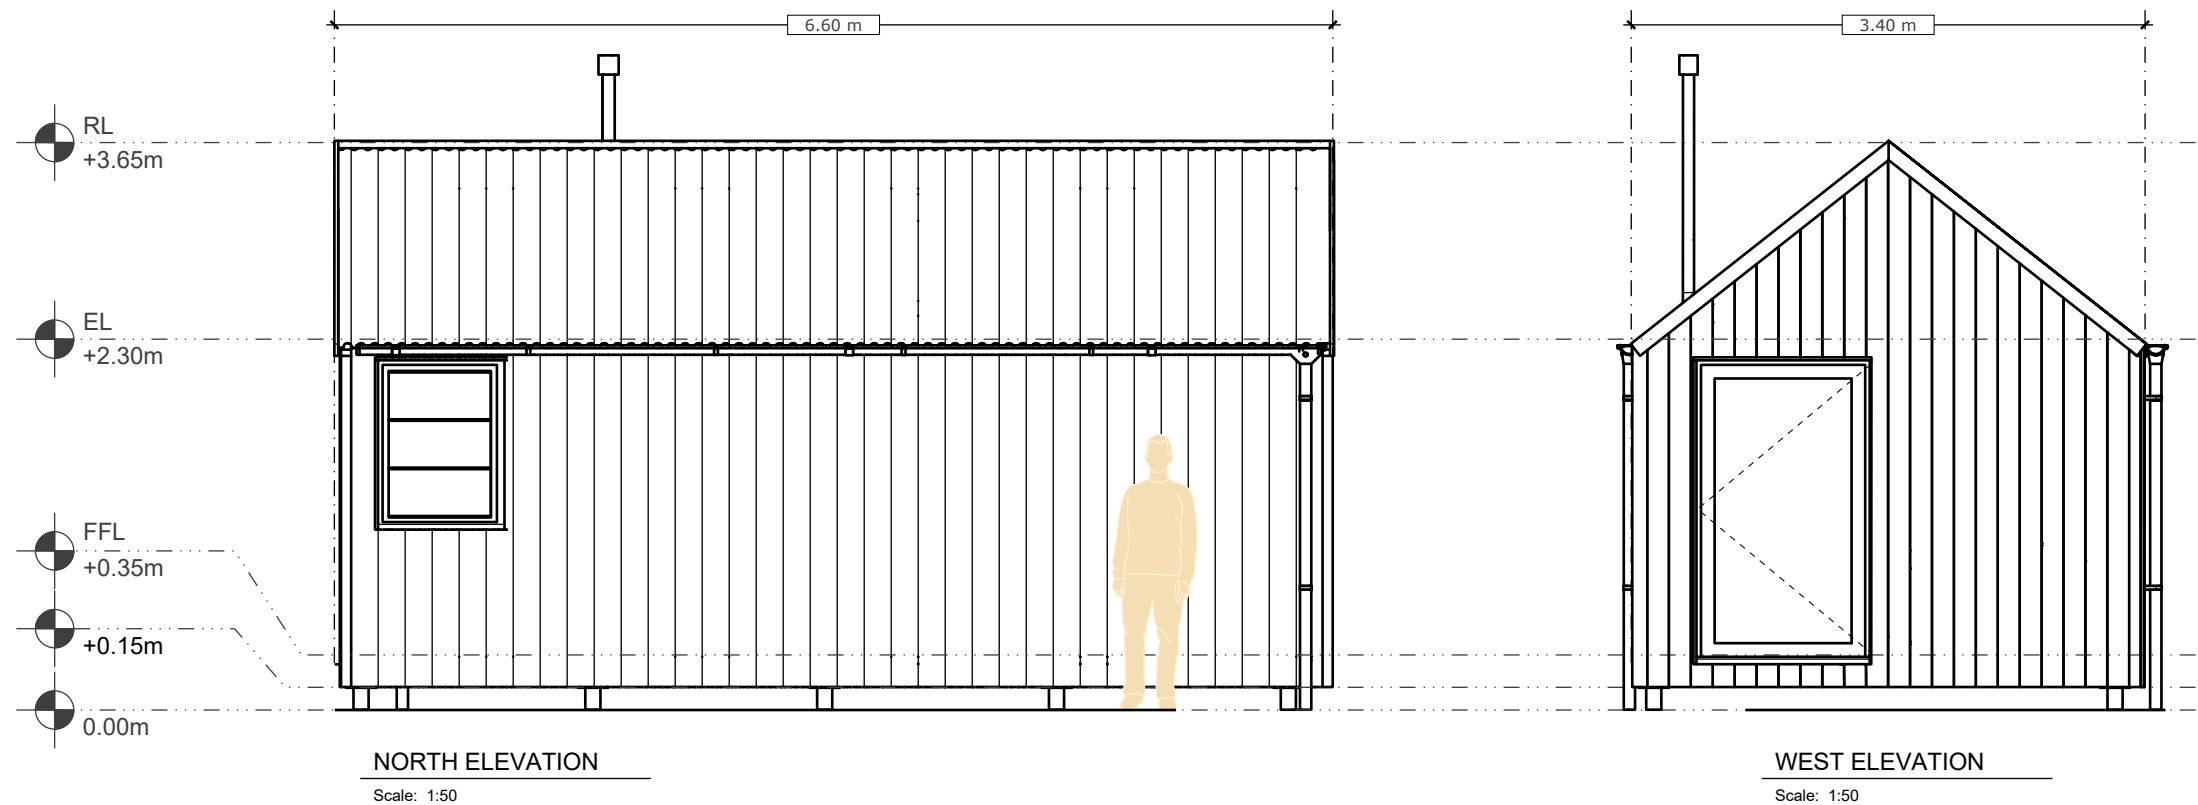

ELEVATIONS

- General Notes:**
1.Do not scale to drawings
2.All materials subject to change

v1: Initial creation
© Life Space Cabins Ltd



Moorshead Sawmills, Yealmpton, Plymouth PL8 2ES
T: 01364 704 057
hello@lifespacecabins.co.uk

Client:
Glynn

Project:
Garden Cabin

Scale: 1:50 @ A3	Date: January 25, 2021
----------------------------	----------------------------------

Dwg No: P-04	Rev: V-01	Drawn: JB	Checked: ...
------------------------	---------------------	---------------------	------------------------



INTERIOR PERSPECTIVES

General Notes:
1.Do not scale to drawings
2.All materials subject to change

v1: Initial creation
© Life Space Cabins Ltd



Moorshead Sawmills, Yealmpton, Plymouth PL8 2ES
T: 01364 704 057
hello@lifespacecabins.co.uk

Client:
Glynn

Project:
Garden Cabin

Scale: 1:50 @ A3	Date: January 25, 2021
----------------------------	----------------------------------

Dwg No: P-05	Rev: V-01	Drawn: JB	Checked: ...
------------------------	---------------------	---------------------	------------------------



INTERIOR PERSPECTIVE

- General Notes:**
1.Do not scale to drawings
2.All materials subject to change

v1: Initial creation
© Life Space Cabins Ltd





Moorshead Sawmills, Yealmpton, Plymouth PL8 2ES
T: 01364 704 057
hello@lifespacecabins.co.uk

Client:
Glynn

Project:
Garden Cabin


Scale: 1:50 @ A3	Date: January 25, 2021
----------------------------	----------------------------------

Dwg No: P-06	Rev: V-01	Drawn: JB	Checked: ...
------------------------	---------------------	---------------------	------------------------

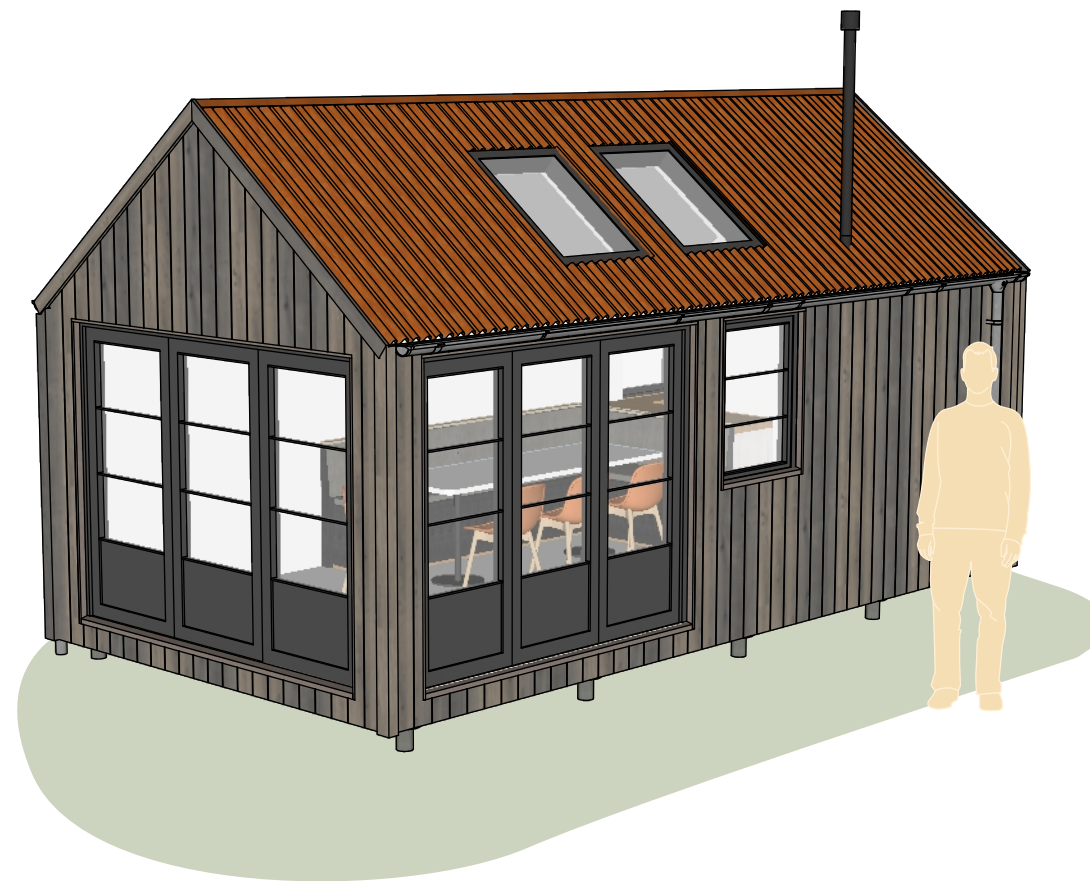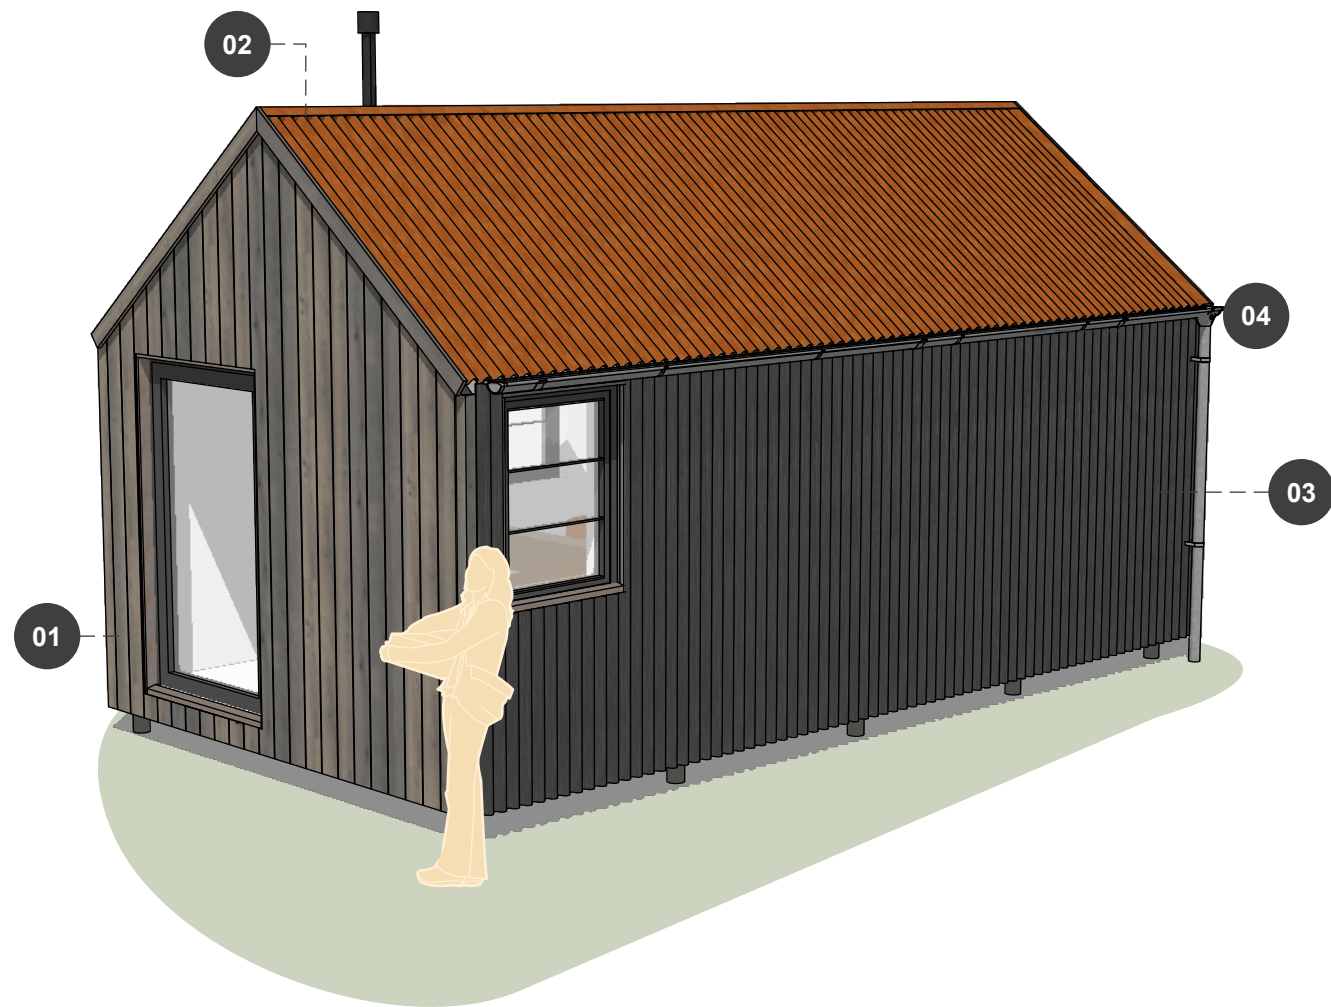


MATERIALS

Material 01

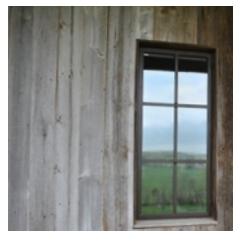

Notes
Silvered larch cladding

Material 02

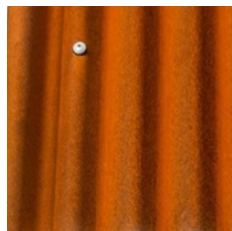

Notes
13/3 Corrugate sheet - Corten
Steel or effect (client tbd)

Material 03



Notes
13/3 Corrugate sheet - Black

Material 04



Notes
Lindab Galvanised guttering

MATERIALS

General Notes:

- 1.Do not scale to drawings
- 2.All materials subject to change

v1: Initial creation
v2: Entrance door widened, window and door
ammends

© Life Space Cabins Ltd



Moorshead Sawmills, Yealmpton, Plymouth PL8 2ES

T: 01364 704 057

hello@lifespacecabins.co.uk

Client:
Glynn

Project:
Garden Cabin

Scale:
1:50 @ A3

Date:
January 25, 2021

Dwg No:
P-07

Rev:
V-01

Drawn:
JB

Checked:
...