
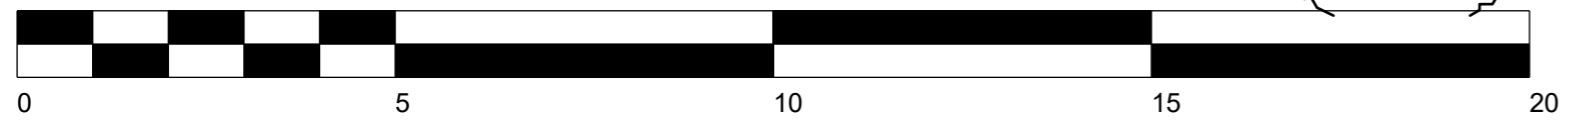


Proposed Plan/Elevation 1:100

- General Notes:**
 1. Do not scale to drawings
 2. All dimensions are in meters unless otherwise noted

The removal of an existing shed and outdoor garden room, replacement with 'caravan' garden cabin for use as an office and domestic space.

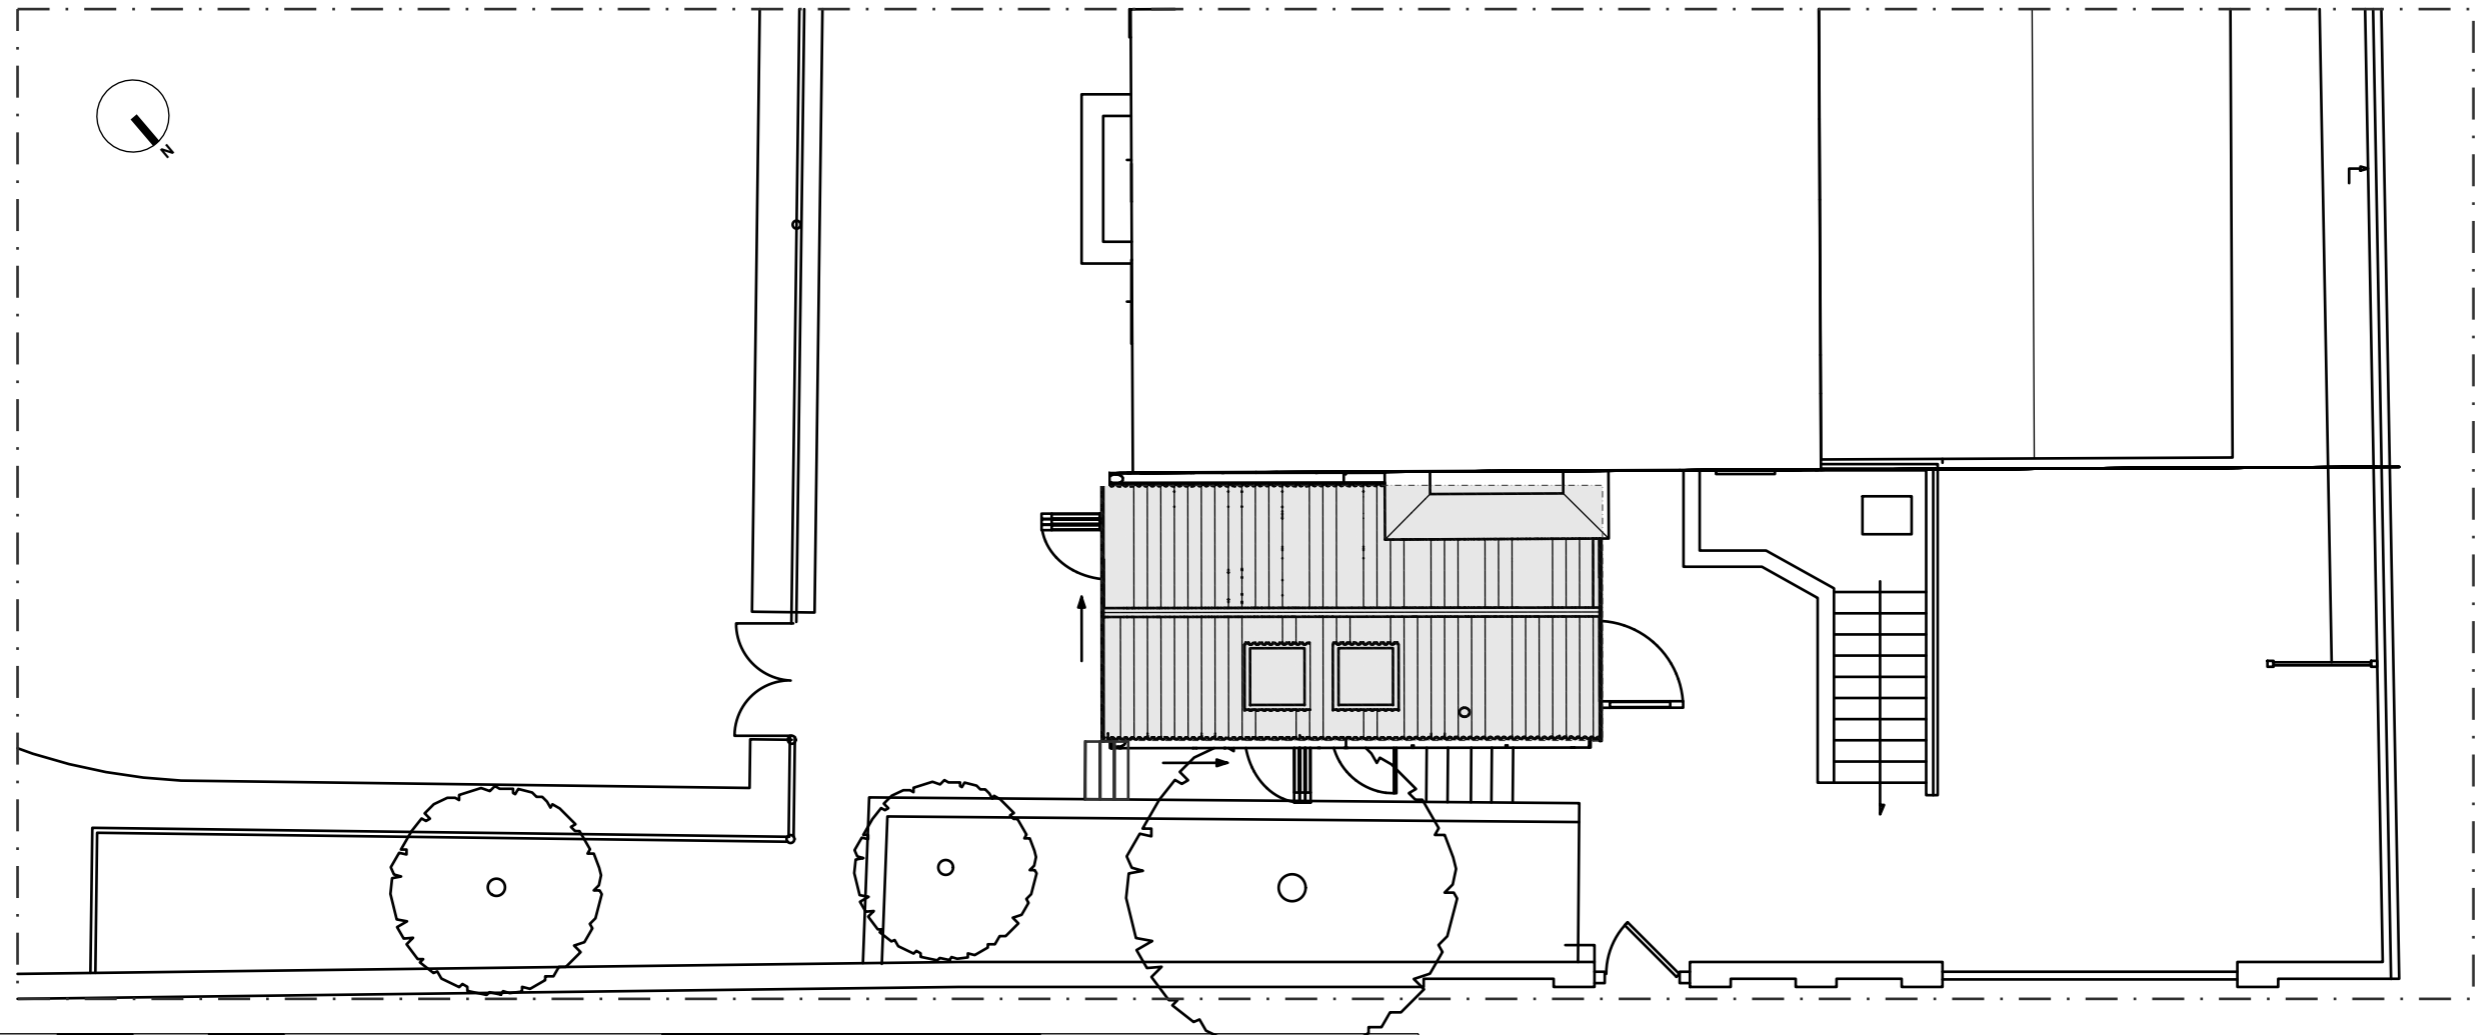

SCALE BAR 1:100

v1: Initial creation
 © Life Space Cabins Ltd



Moorshead Sawmills, Yealmpton, Plymouth PL8 2ES
 T: 01364 704 057
 hello@lifespacecabins.co.uk

Client:
 Glynn
 1 East Heath Road
 NW3 1BN
 London

Project:
 Garden Cabin

Scale: 1:100 @ A3	Date: January 25, 2021
-----------------------------	----------------------------------

Dwg No: P-04	Rev: V-01	Drawn: JB	Checked: JSW
------------------------	---------------------	---------------------	------------------------