


TYPICAL DETAIL - TYPE 2 POST MOUNTED SINGLE HANDRAIL

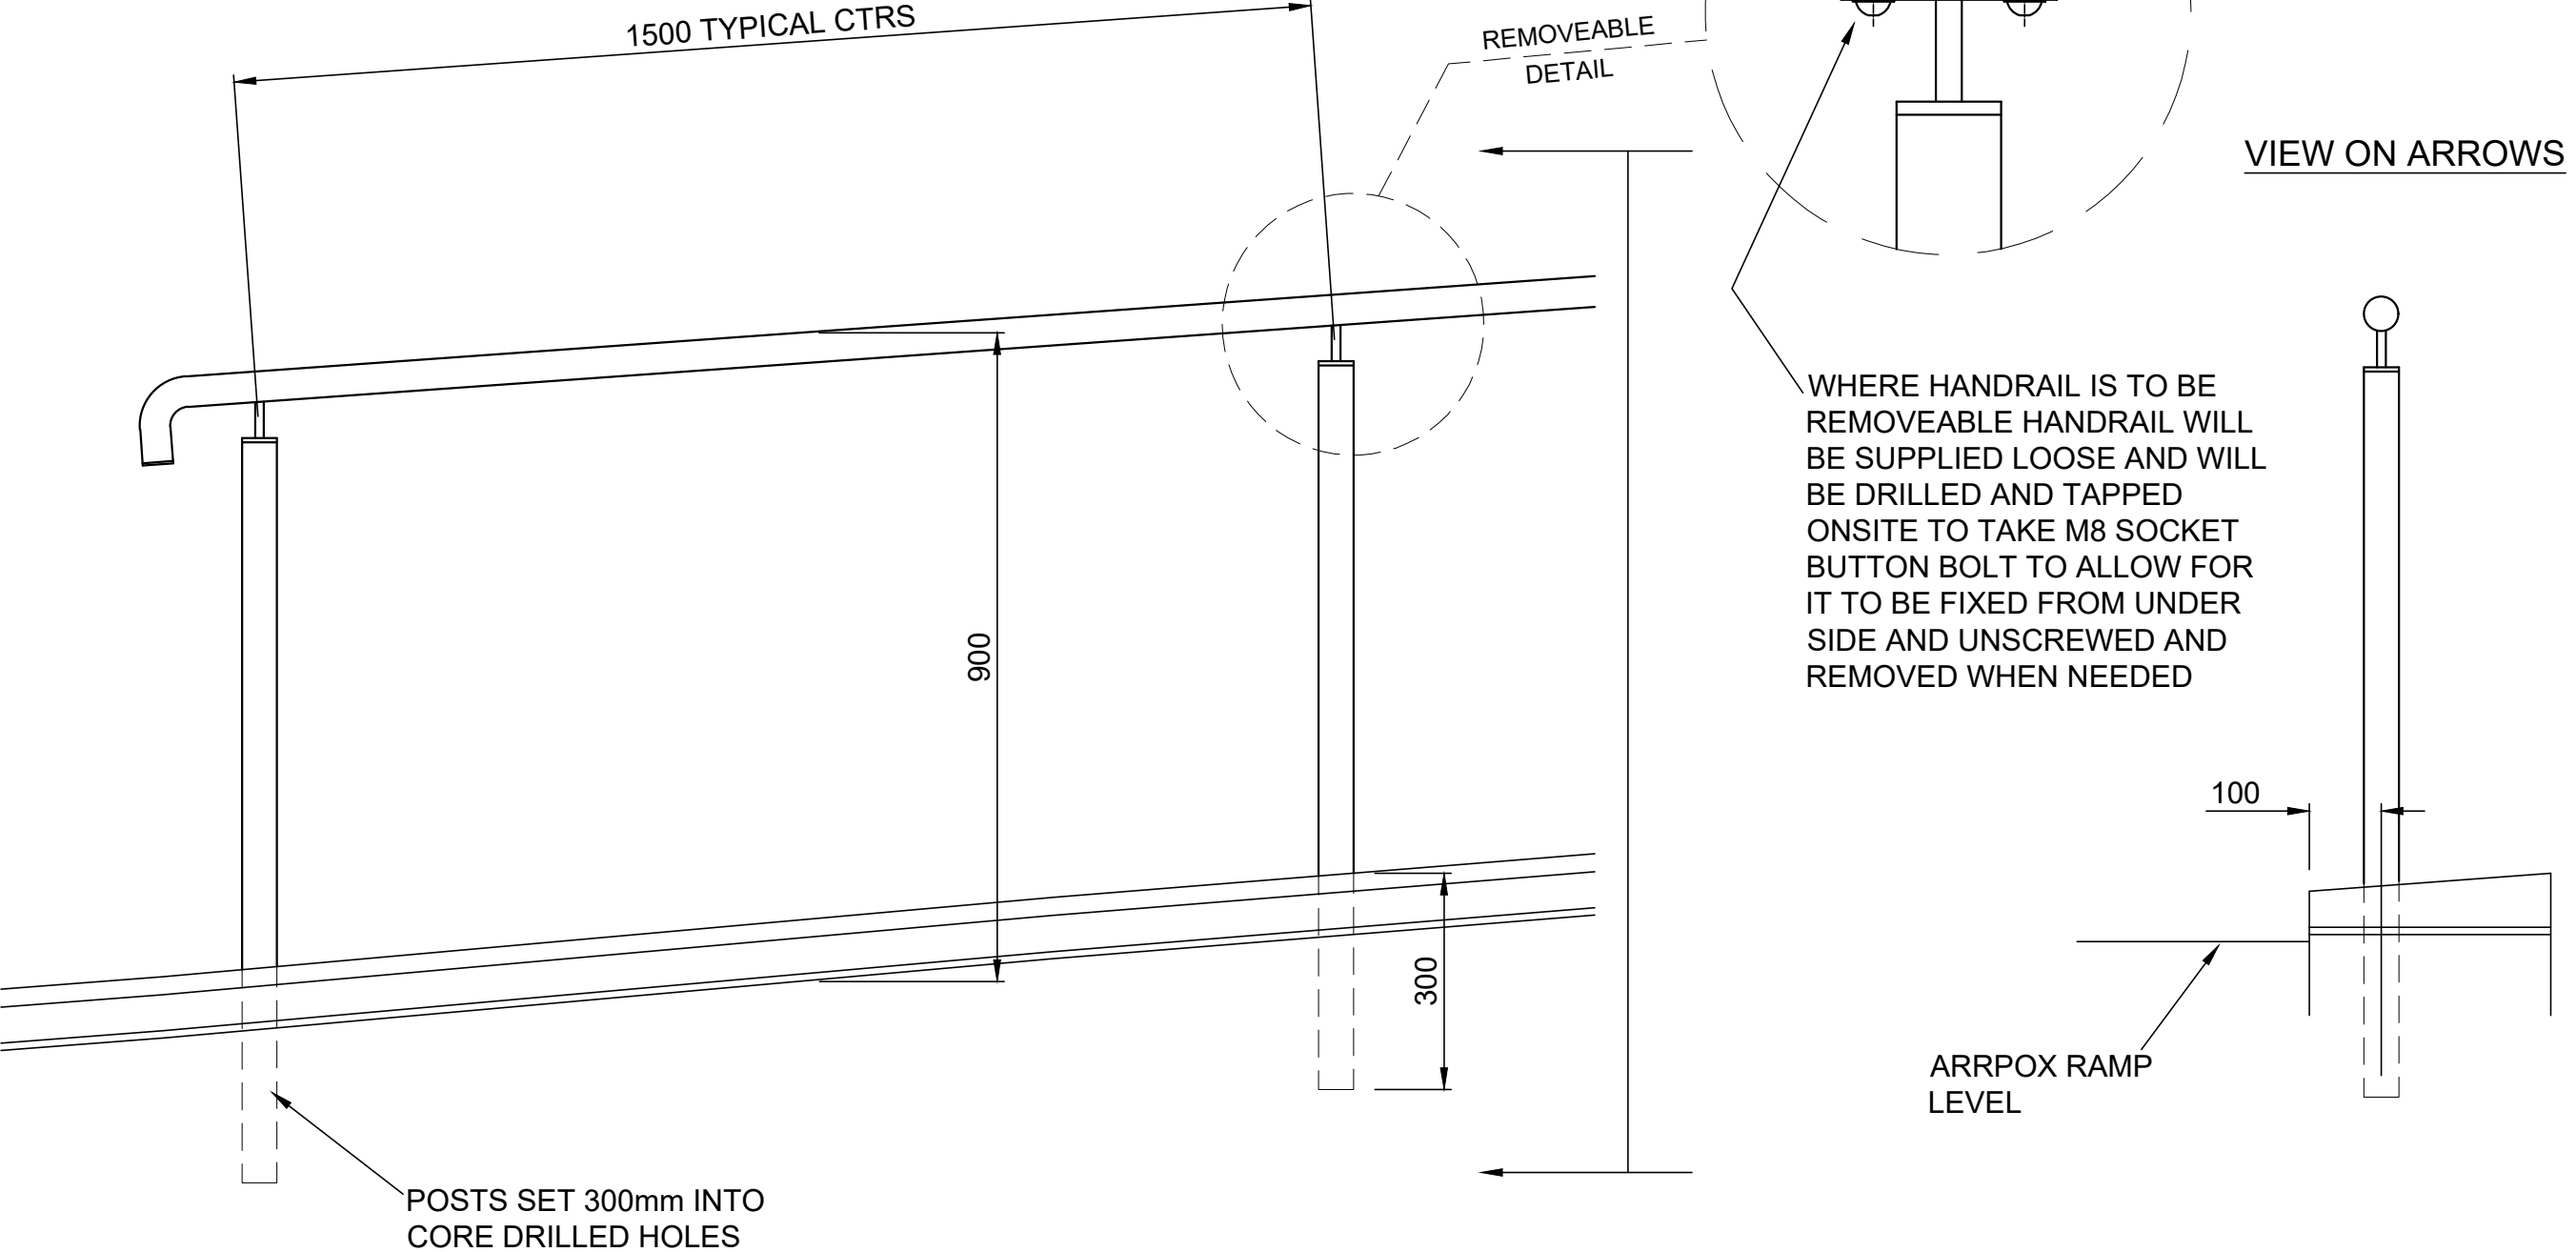

MATERIALS

HANDRAIL - Ø42.4x3 CHS  
POSTS - Ø48.3x3 CHS  
SUPPORT ARM - Ø16mm BAR  
FIXING PLATE - 40x8 RSF

FINISH  
GALVANISED AND POLYESTER  
POWDER COATED RAL9005 BLACK

QUANTITY				ALPHA RAIL LTD Nunn Brook Rise Huthwaite Sutton-in-Ashfield Nottinghamshire NG17 2PD 01623 750214		TITLE		900mm HIGH POST MOUNTED SINGLE HANDRAIL					
MARK						PROJECT		ID VERDE ST PANCRAS GARDENS					
-						DRAWING No		1963/RS/006		REV			
This drawing and its contents is the property of Alpha Rail Limited and may not be reproduced or published in anyway without the permission of Alpha Rail Limited.		technical.dept@alpharail.co.uk				CHECK 2		DATE		SCALE AT A3		A	
REL		W/O		DRAWN		CHECK 1							
-		SO1963		RS		RS				FEB21		1:10	