


TYPICAL DETAIL - TYPE 3 1100mm HIGH BLUNT TOP VERTICAL BAR

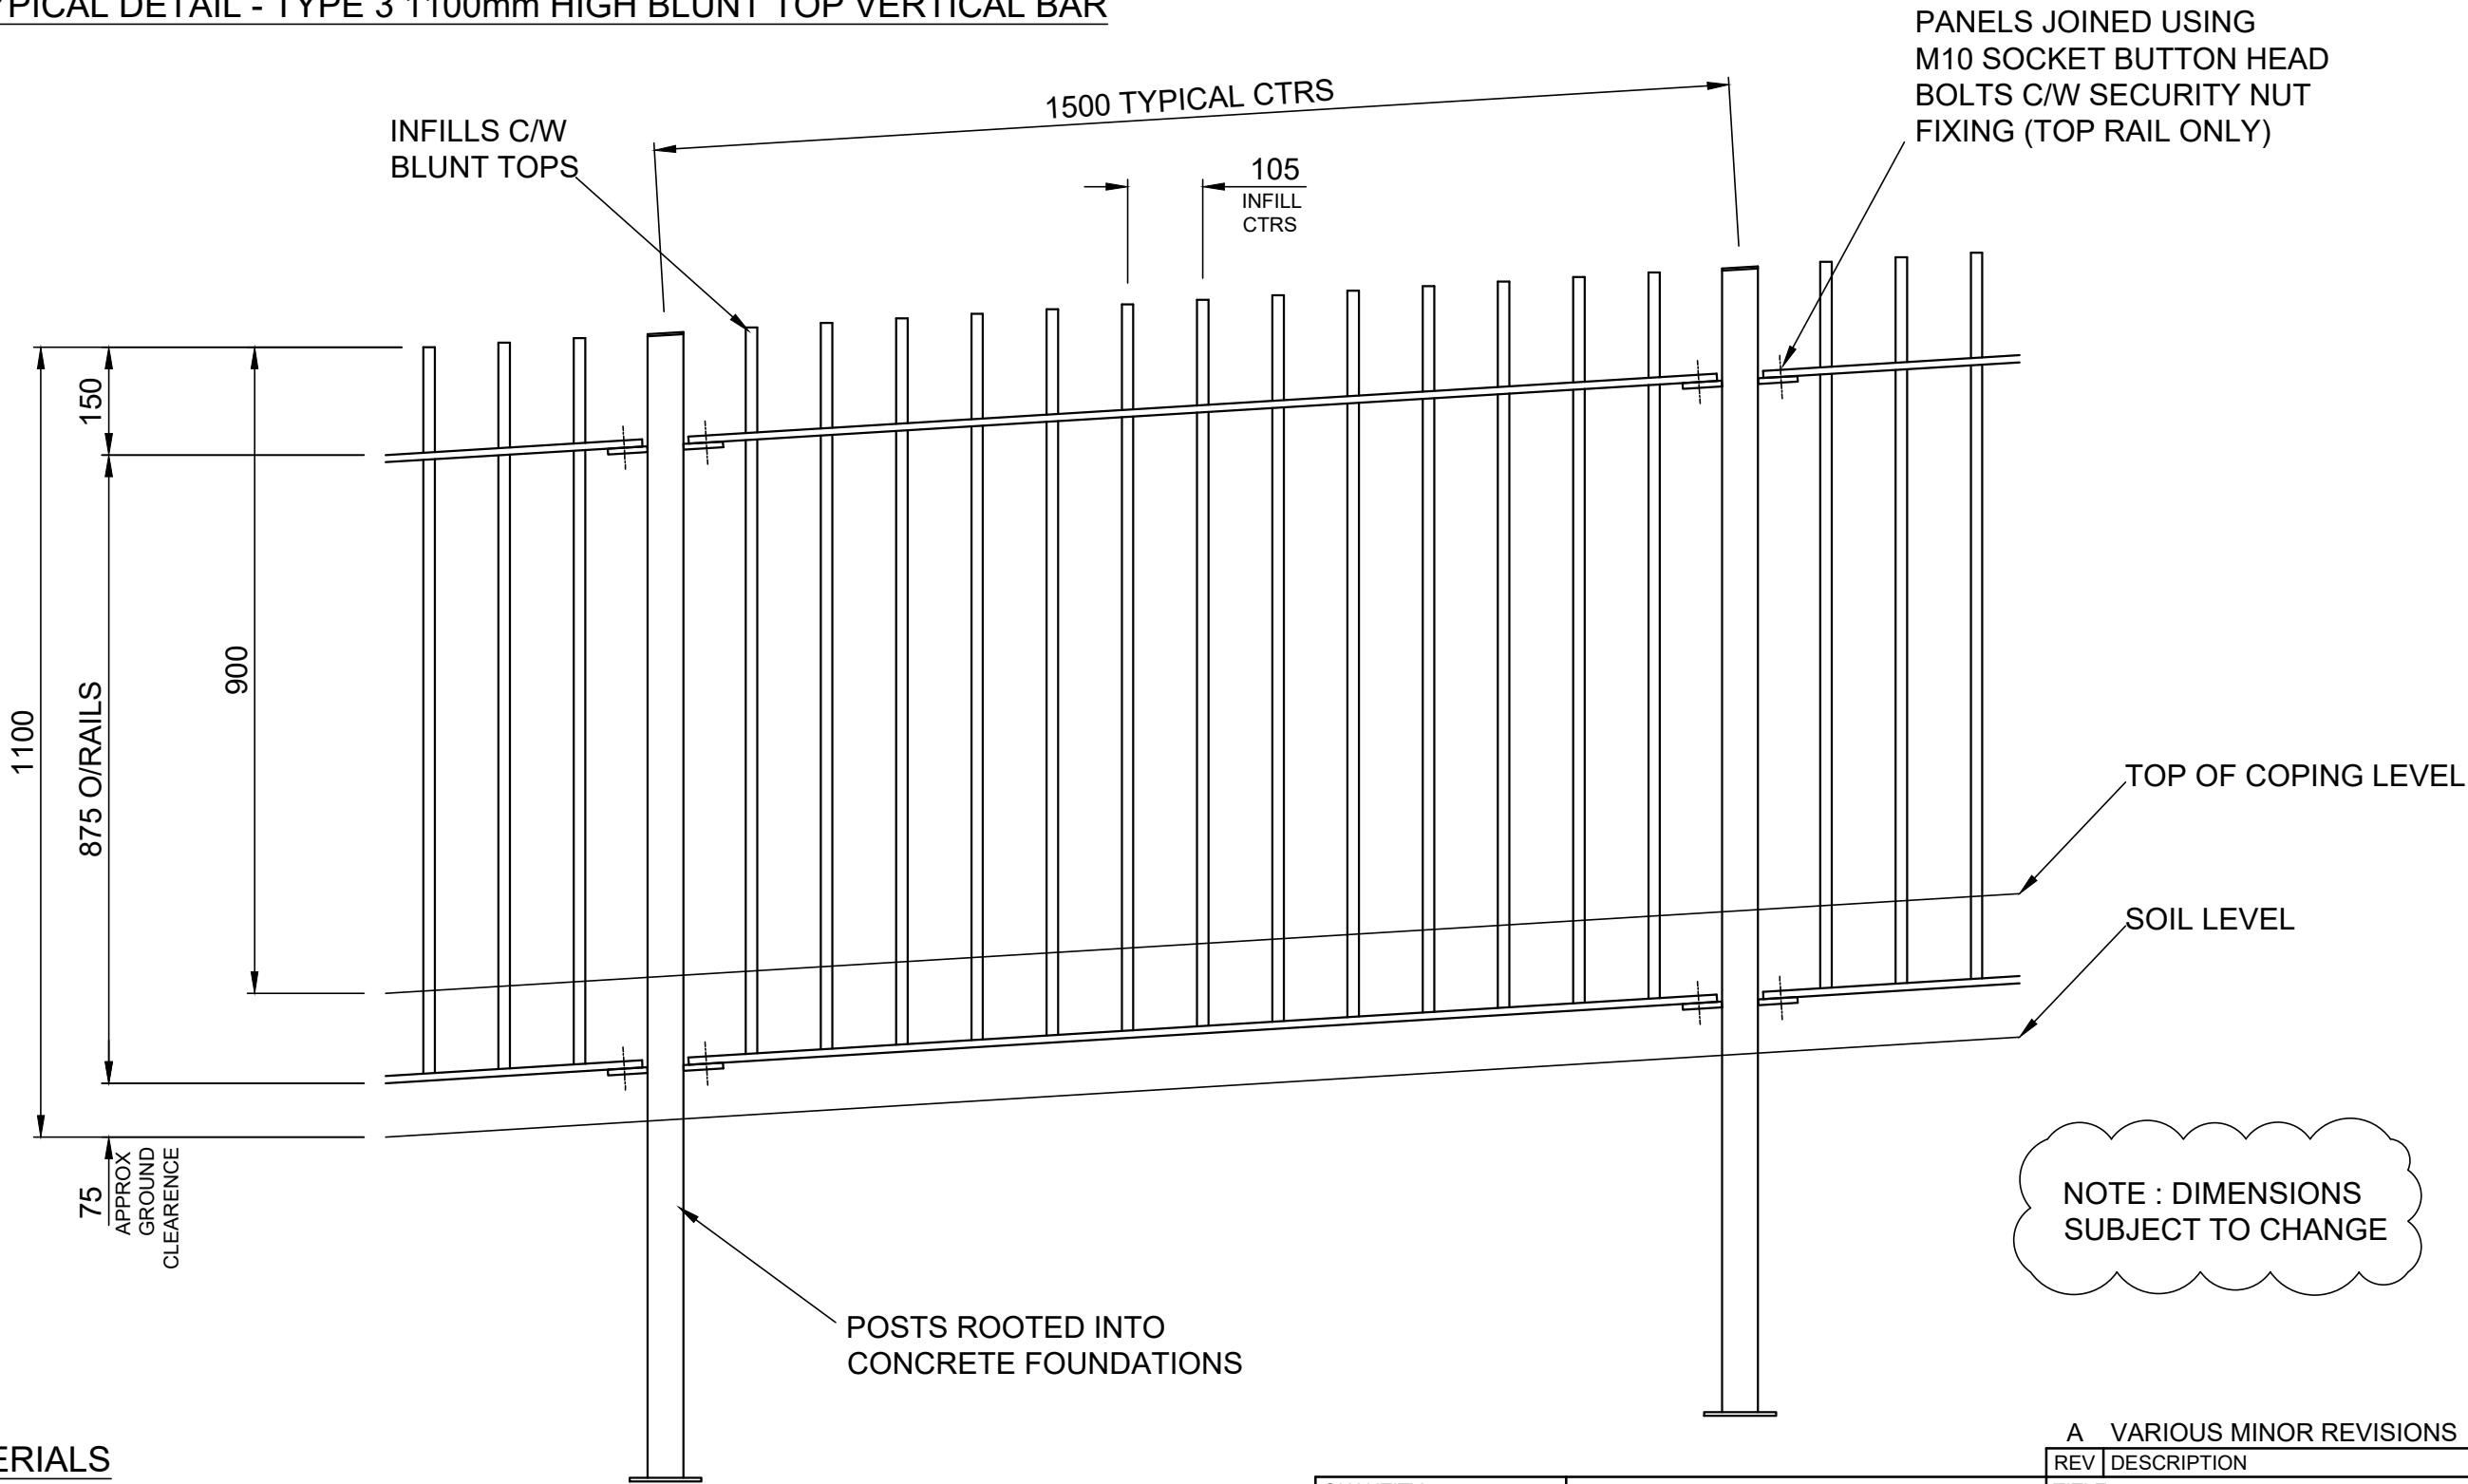

MATERIALS

RAILS - 50x10 RSF
INFILLS - Ø16mm BAR
POSTS - 50x50x3 RHS
LUGS - 30x8 RSF C/W
12x25 SLOTS TO TAKE
M10 FIXINGS

FINISH

GALVANISED AND POLYESTER
POWDER COATED RAL9005 BLACK

QUANTITY		N/A	
MARK		-	
This drawing and its contents is the property of Alpha Rail Limited and may not be reproduced or published in anyway without the permission of Alpha Rail Limited.		ALPHA RAIL LTD Nunn Brook Rise Huthwaite Sutton-in-Ashfield Nottinghamshire NG17 2PD 01623 750214 technical.dept@alpharail.co.uk	
REL	-	W/O	SO1963
DRAWN	RS	CHECK 1	RS
CHECK 2		DATE	FEB21
SCALE AT A3	1:10	REV	A

A VARIOUS MINOR REVISIONS		16.02	RS
REV	DESCRIPTION	DATE	INIT
	TITLE		
	1100mm HIGH BLUNT TOP V/BAR TYPICAL DETAILS		
	PROJECT		
	ID VERDE ST PANCRAS GARDENS		
	DRAWING No		
	1963/RS/007		