


Section



Elevation

Wooden door

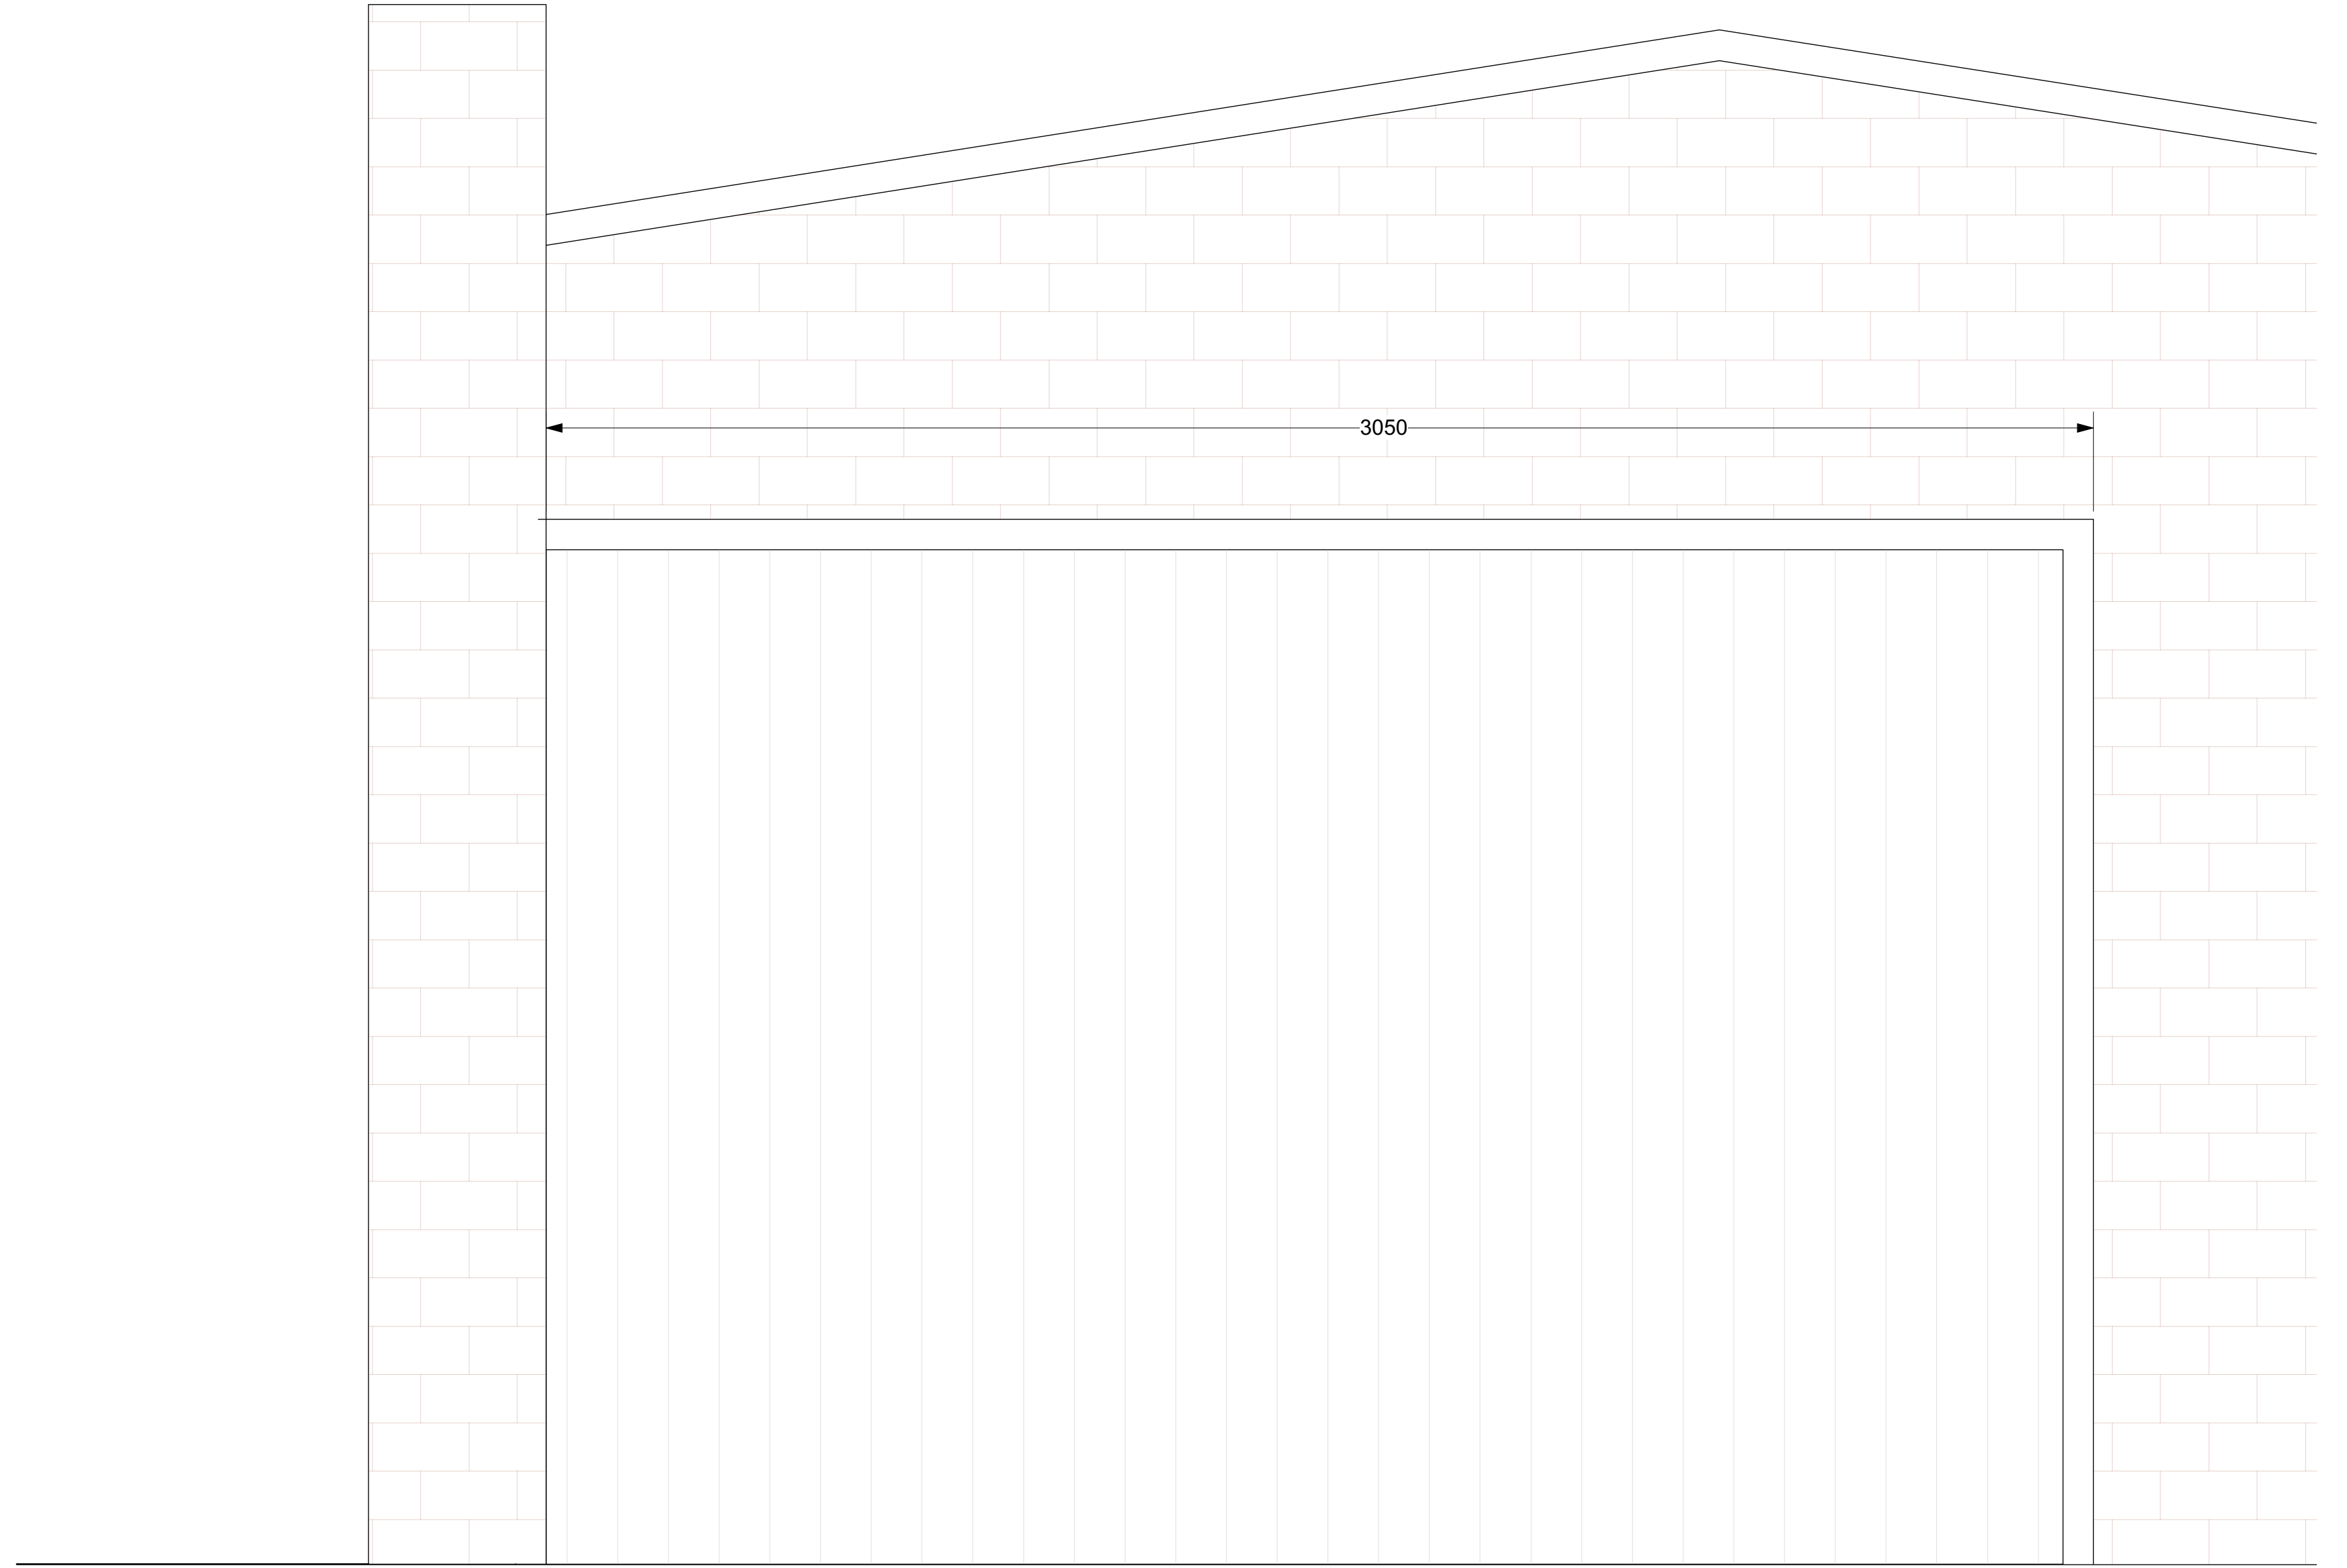

Garage Door Opens with Door  
inside

Plan

GENERAL NOTES

- Responsibility is not accepted for errors made by others in scaling from this drawing
- Figured dimensions MUST be checked on site site by the contractor at the outset of building work and discrepancies reported immediately to the architect / contract administrator or client as appropriate
- Responsibility will not be accepted for work started before relevant statutory approvals are in place
- Check this drawing is the latest revision before starting work: If in doubt or additional clarification is needed - ASK
- The Thinking Hand Studio Ltd retain copyright for their design work

JOB  
18 Grove Terrace GARAGE, NW5 1PH

Title  
Proposed Garage Doors - DETAILS

Dwg.  
1439G/P07

Rev.

Date  
03.03.21

Scale  
1:10@ A2

**TTHS ARCHITECTS**

e: [info@thethinkinghandstudio.com](mailto:info@thethinkinghandstudio.com)  
[www.tthsarchitects.com](http://www.tthsarchitects.com)