



Section

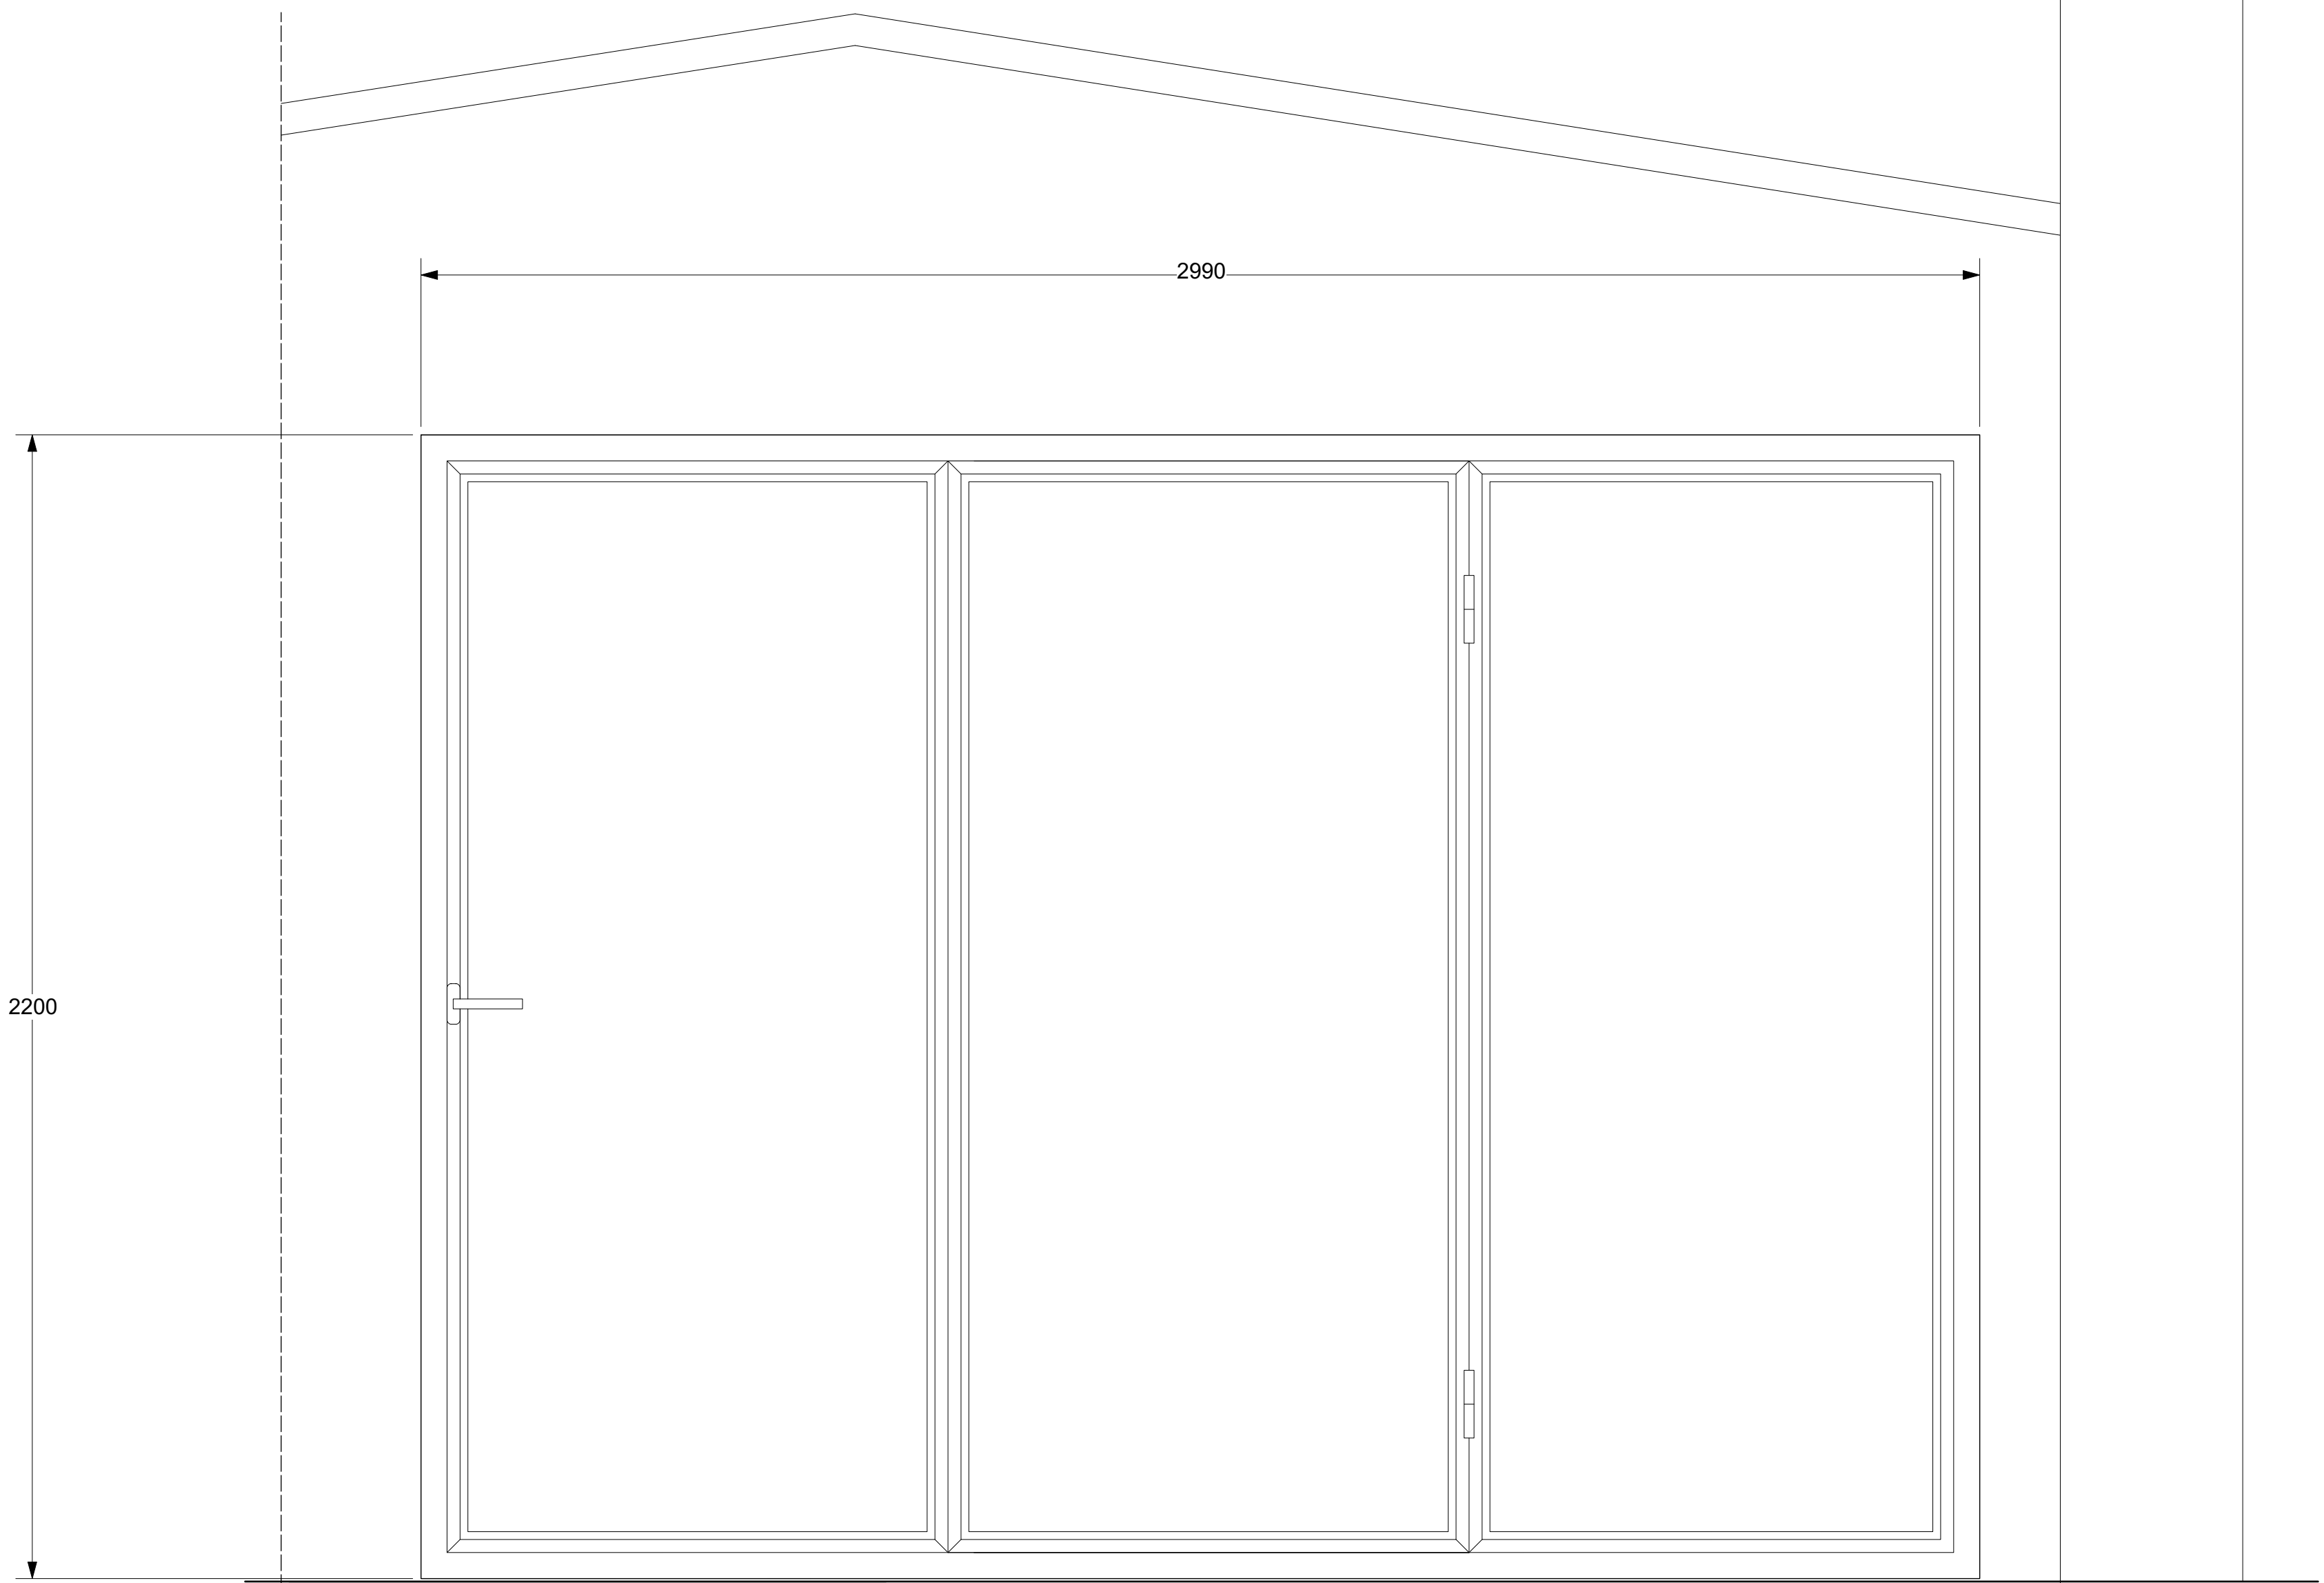

Aluminium polyester powder coated frame

Elevation

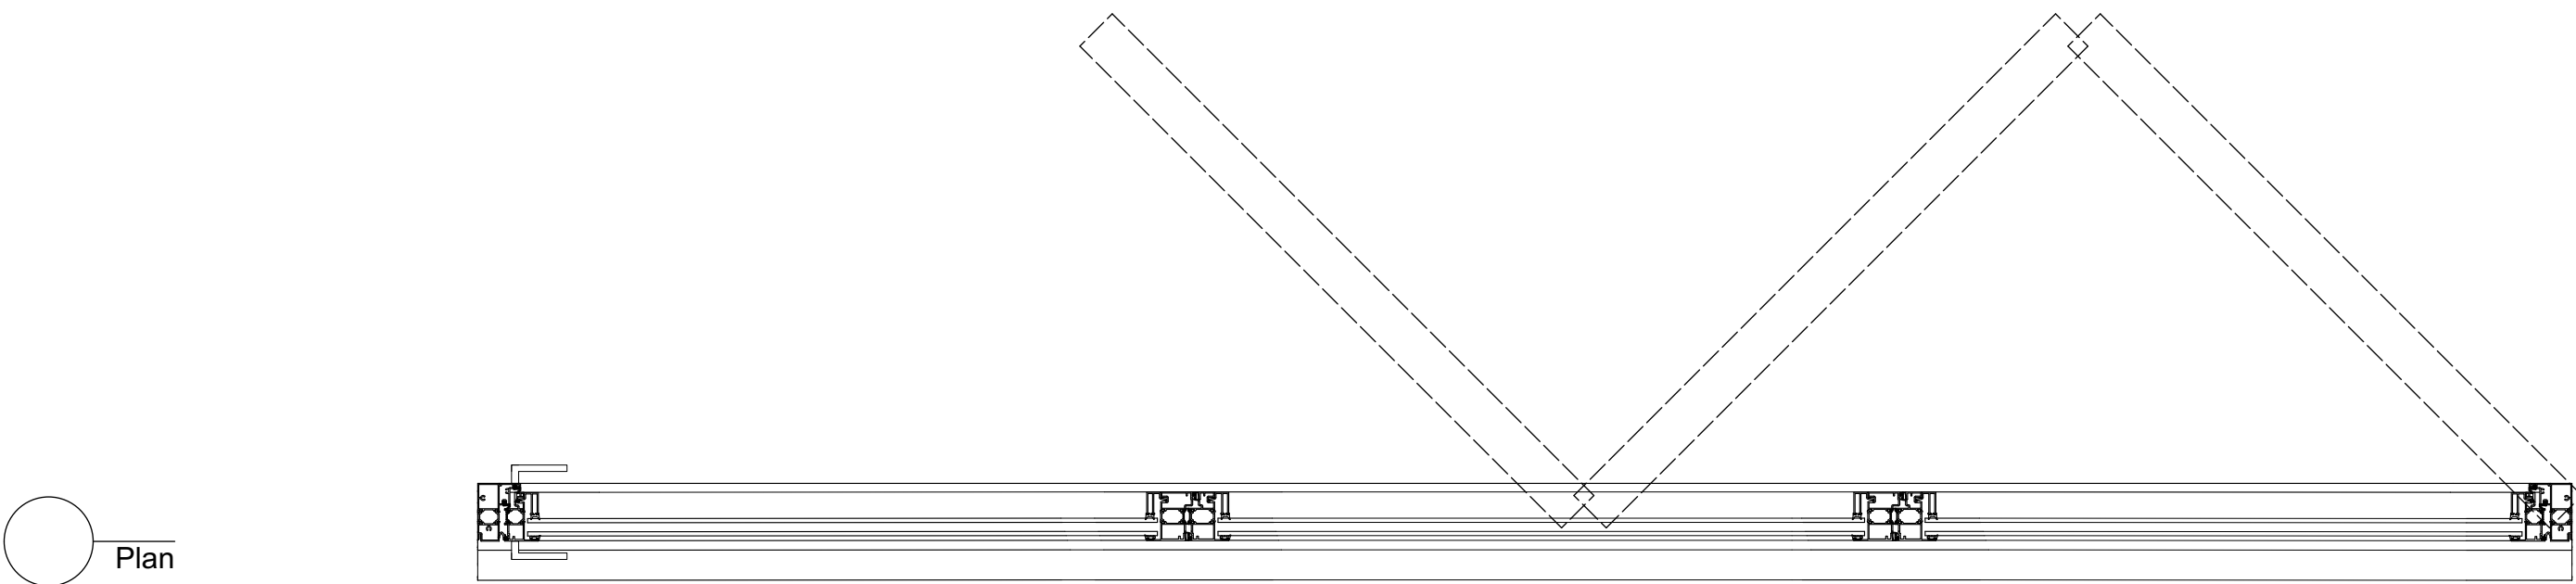

Plan

GENERAL NOTES

- Responsibility is not accepted for errors made by others in scaling from this drawing
- Figured dimensions MUST be checked on site site by the contractor at the outset of building work and discrepancies reported immediately to the architect / contract administrator or client as appropriate
- Responsibility will not be accepted for work started before relevant statutory approvals are in place
- Check this drawing is the latest revision before starting work: If in doubt or additional clarification is needed - ASK
- The Thinking Hand Studio Ltd retain copyright for their design work

JOB  
18 Grove Terrace GARAGE, NW5 1PH

Title  
Proposed Bi-fold Doors - DETAILS

Dwg.  
1439G/P08

Rev.

Date  
03.03.21

Scale  
1:10@ A2

TTHS ARCHITECTS

e: info@thethinkinghandstudio.com  
www.tthsarchitects.com