

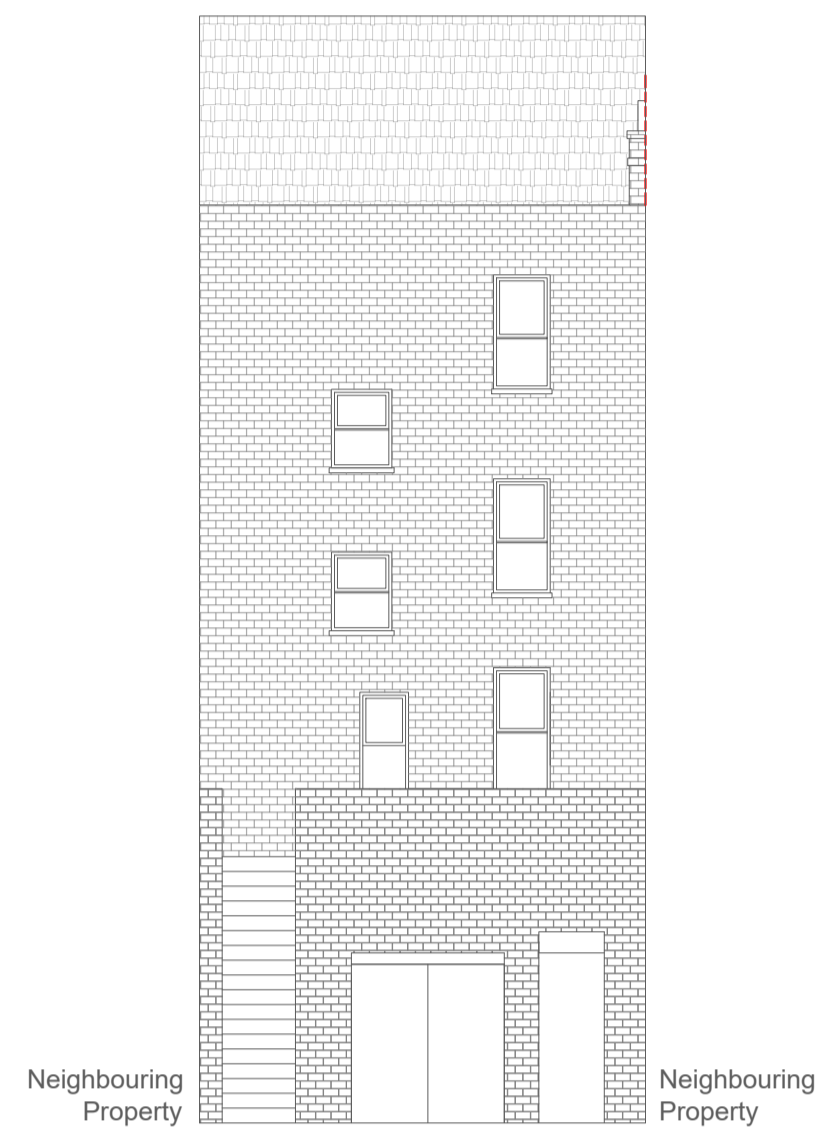


**Notes**  
 1- This drawing is not for construction.  
 2- All dimensions are to be checked on site and the Architect is to be inform of any discrepancies before construction commences.  
 3- All references to drawings refer to current revision of that drawing.  
 4- The drawings are ADA GROUP property and should not be copied, reproduced or disclosed without written permission.

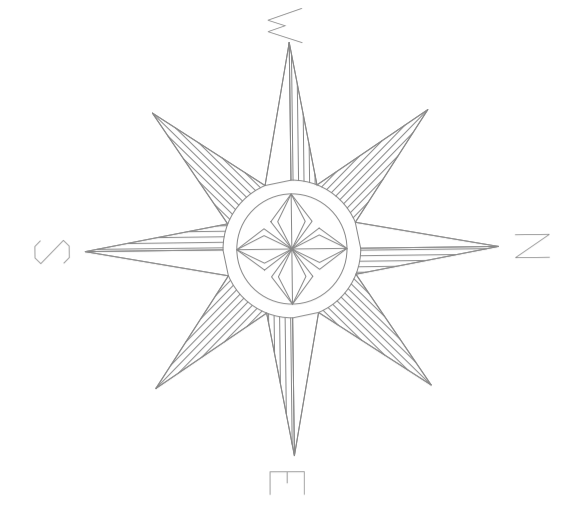


Existing Rear Elevatoin

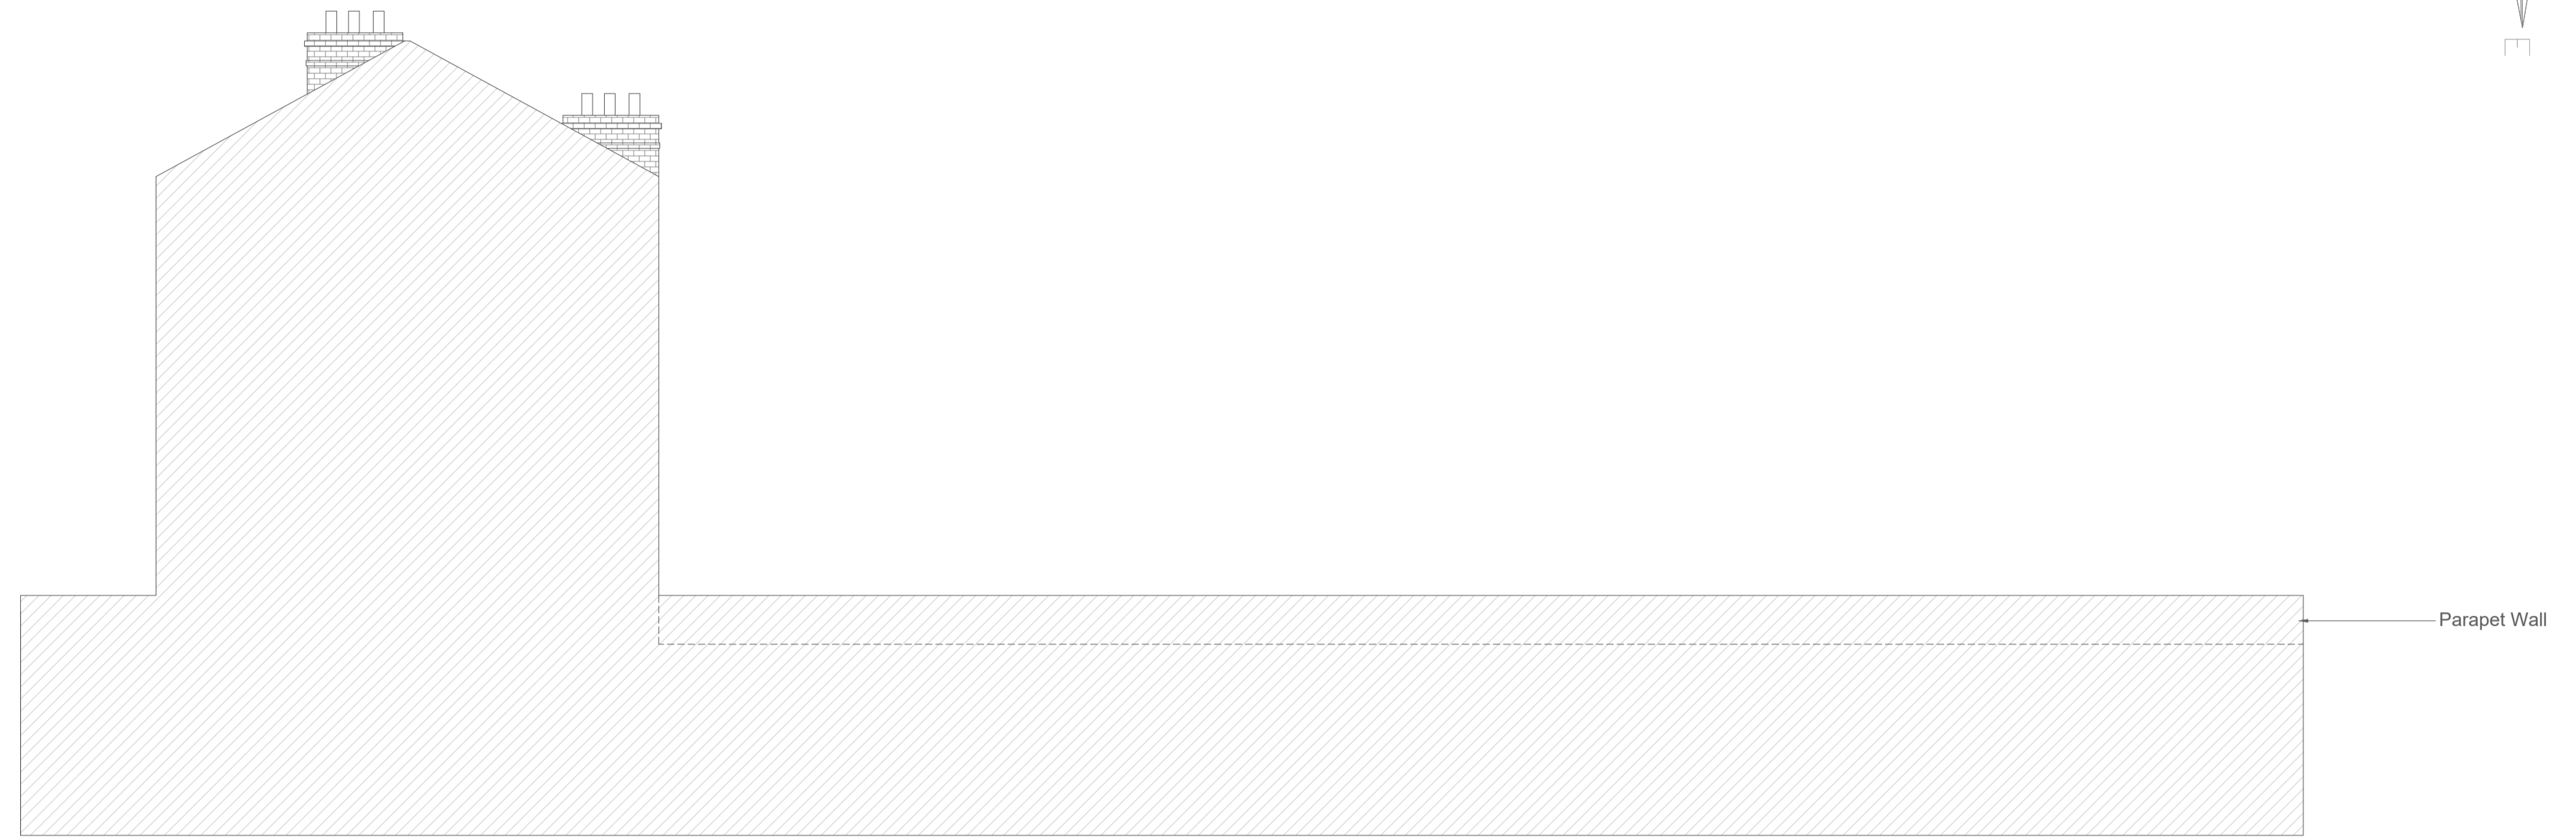

Existing Side Elevation



Proposed Rear Elevatoin

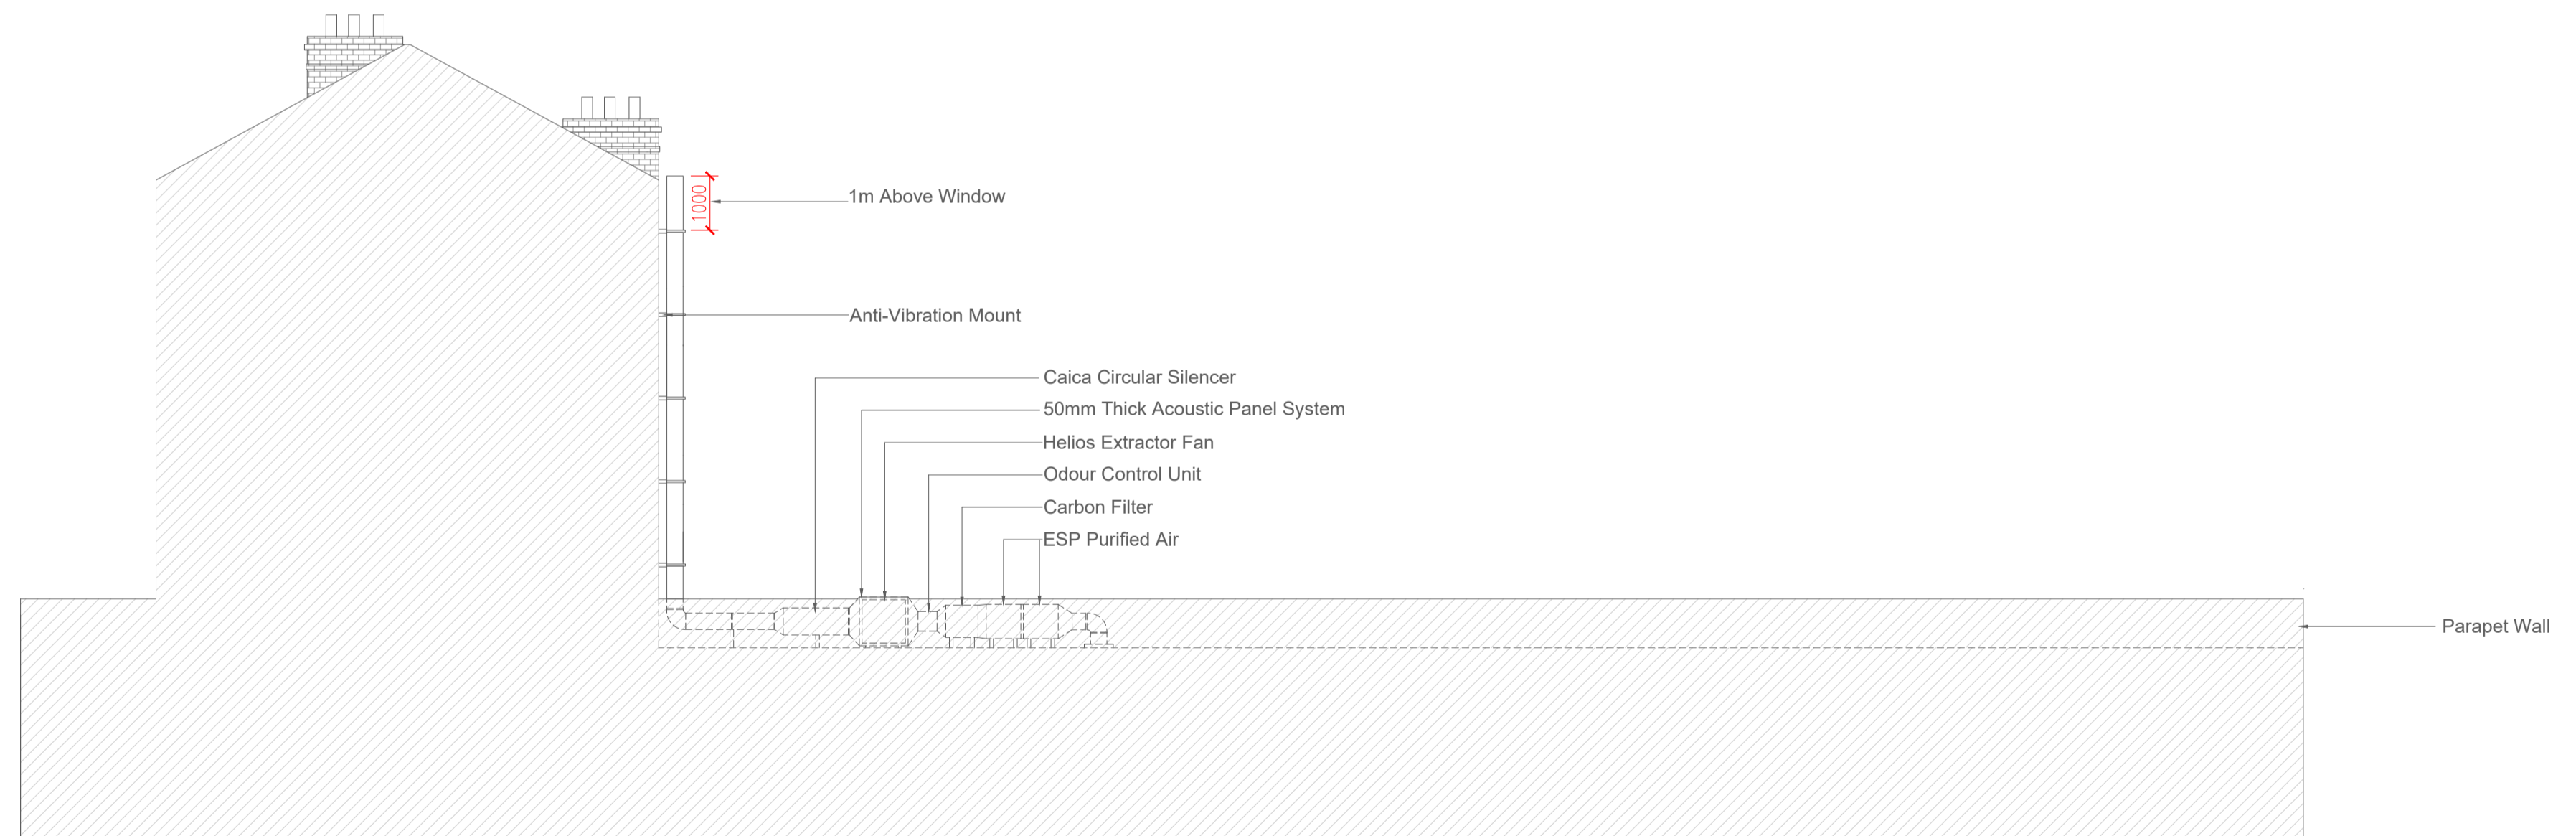

Proposed Side Elevation

ADA Group  
 453 West Green Rd.  
 London N15 3PW  
 info@adagroup.org.uk  
 0208 881 74 66



ADDRESS  
 339 Kentish Town Road, London, NW5 2TJ

1/100 @A1

PROJECT  
 Existing And Proposed Elevation



CLIENT		
DATE 12.01.2021	REFERENCE NUMBER KT-1201-EPE	
DRAWN BY	SHEET	REV
CHECKED BY		