
## © COPYRIGHT Estates Directorate

Do not scale from drawings. Verify all dimensions on site prior to construction. This drawing is to be read in conjunction with all relevant documents and drawings. Report all discepancies to Estates Directorate immediately. No unauthorised use, disclosure, storage or copying.

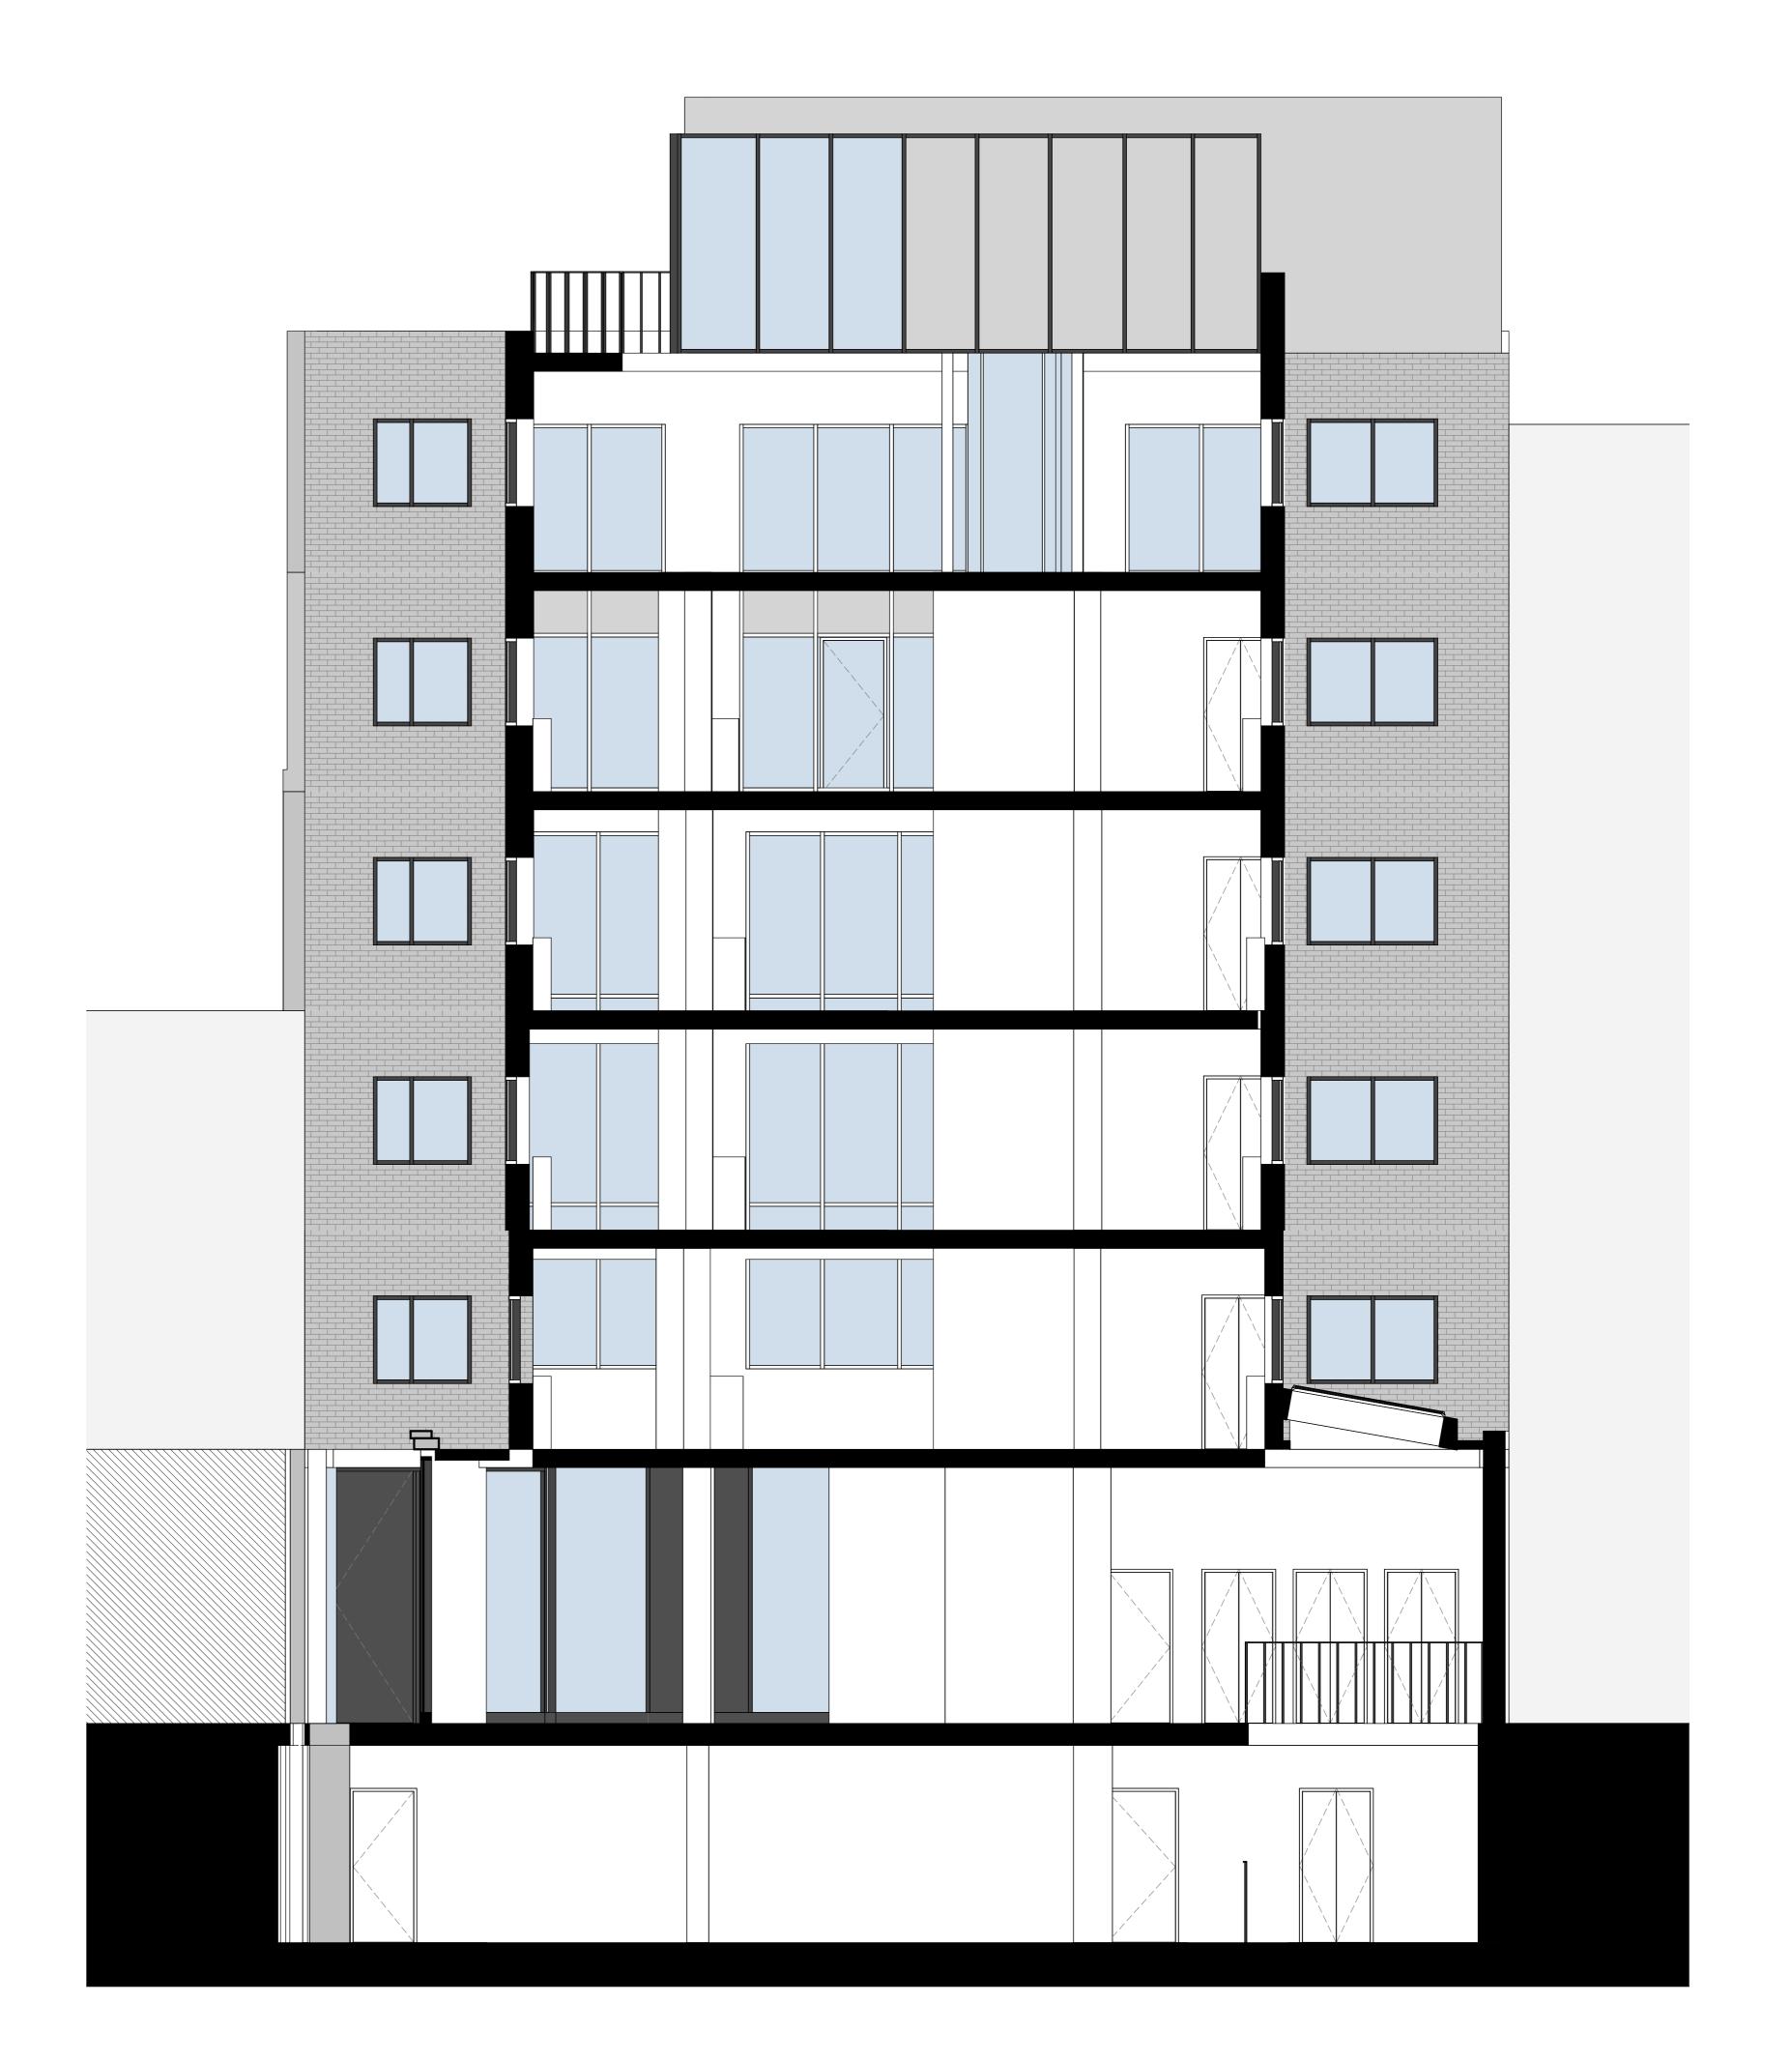

2 Existing Sectional Elevation West



Rev Date By Chk Description

Dwg Title Existing Elevations

E-PIMS 366930

Ministry of Justice Home Office CPS
Estates Directorate - 102 Petty France, London, SW1H 9AJ

Site 28 Kirby St Holborn, London EC1N 8FA

Security Classification OFFICIAL SENSITIVE

Drawing Number 366930-5376-HLN-XXX-EL-DR-A- 1002

Project Name HO Kirby Street

BPRN No. 5376

Drawn By Author DATE 03/02/21 SCALE 1:50

Rev Ref

0.5 0 0.5 1 1.5 2 2.5 SCALE 1:50 m