

The contractor is responsible to ensure that no products are to be utilised that do not comply with the relevant standards. The contractor shall ensure that all products are of the correct specification and are suitable for the intended use. 



The contractor is responsible for checking dimensions, tolerances, levels and references. This drawing is to be read in conjunction with all relevant consultation or specialist drawings. Any discrepancy to be notified to Baily Garner LLP and rectified before proceeding with the works on site or shop drawings.

Where an item covered by drawings to different scales, the larger scale drawing is to be worked to.

Do not scale drawings. Figured dimensions to be worked to in all cases.

This drawing and the copyrights and patents therein are the property of Baily Garner LLP and may not be used or reproduced without consent or authorisation.

A3

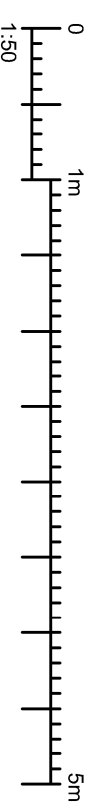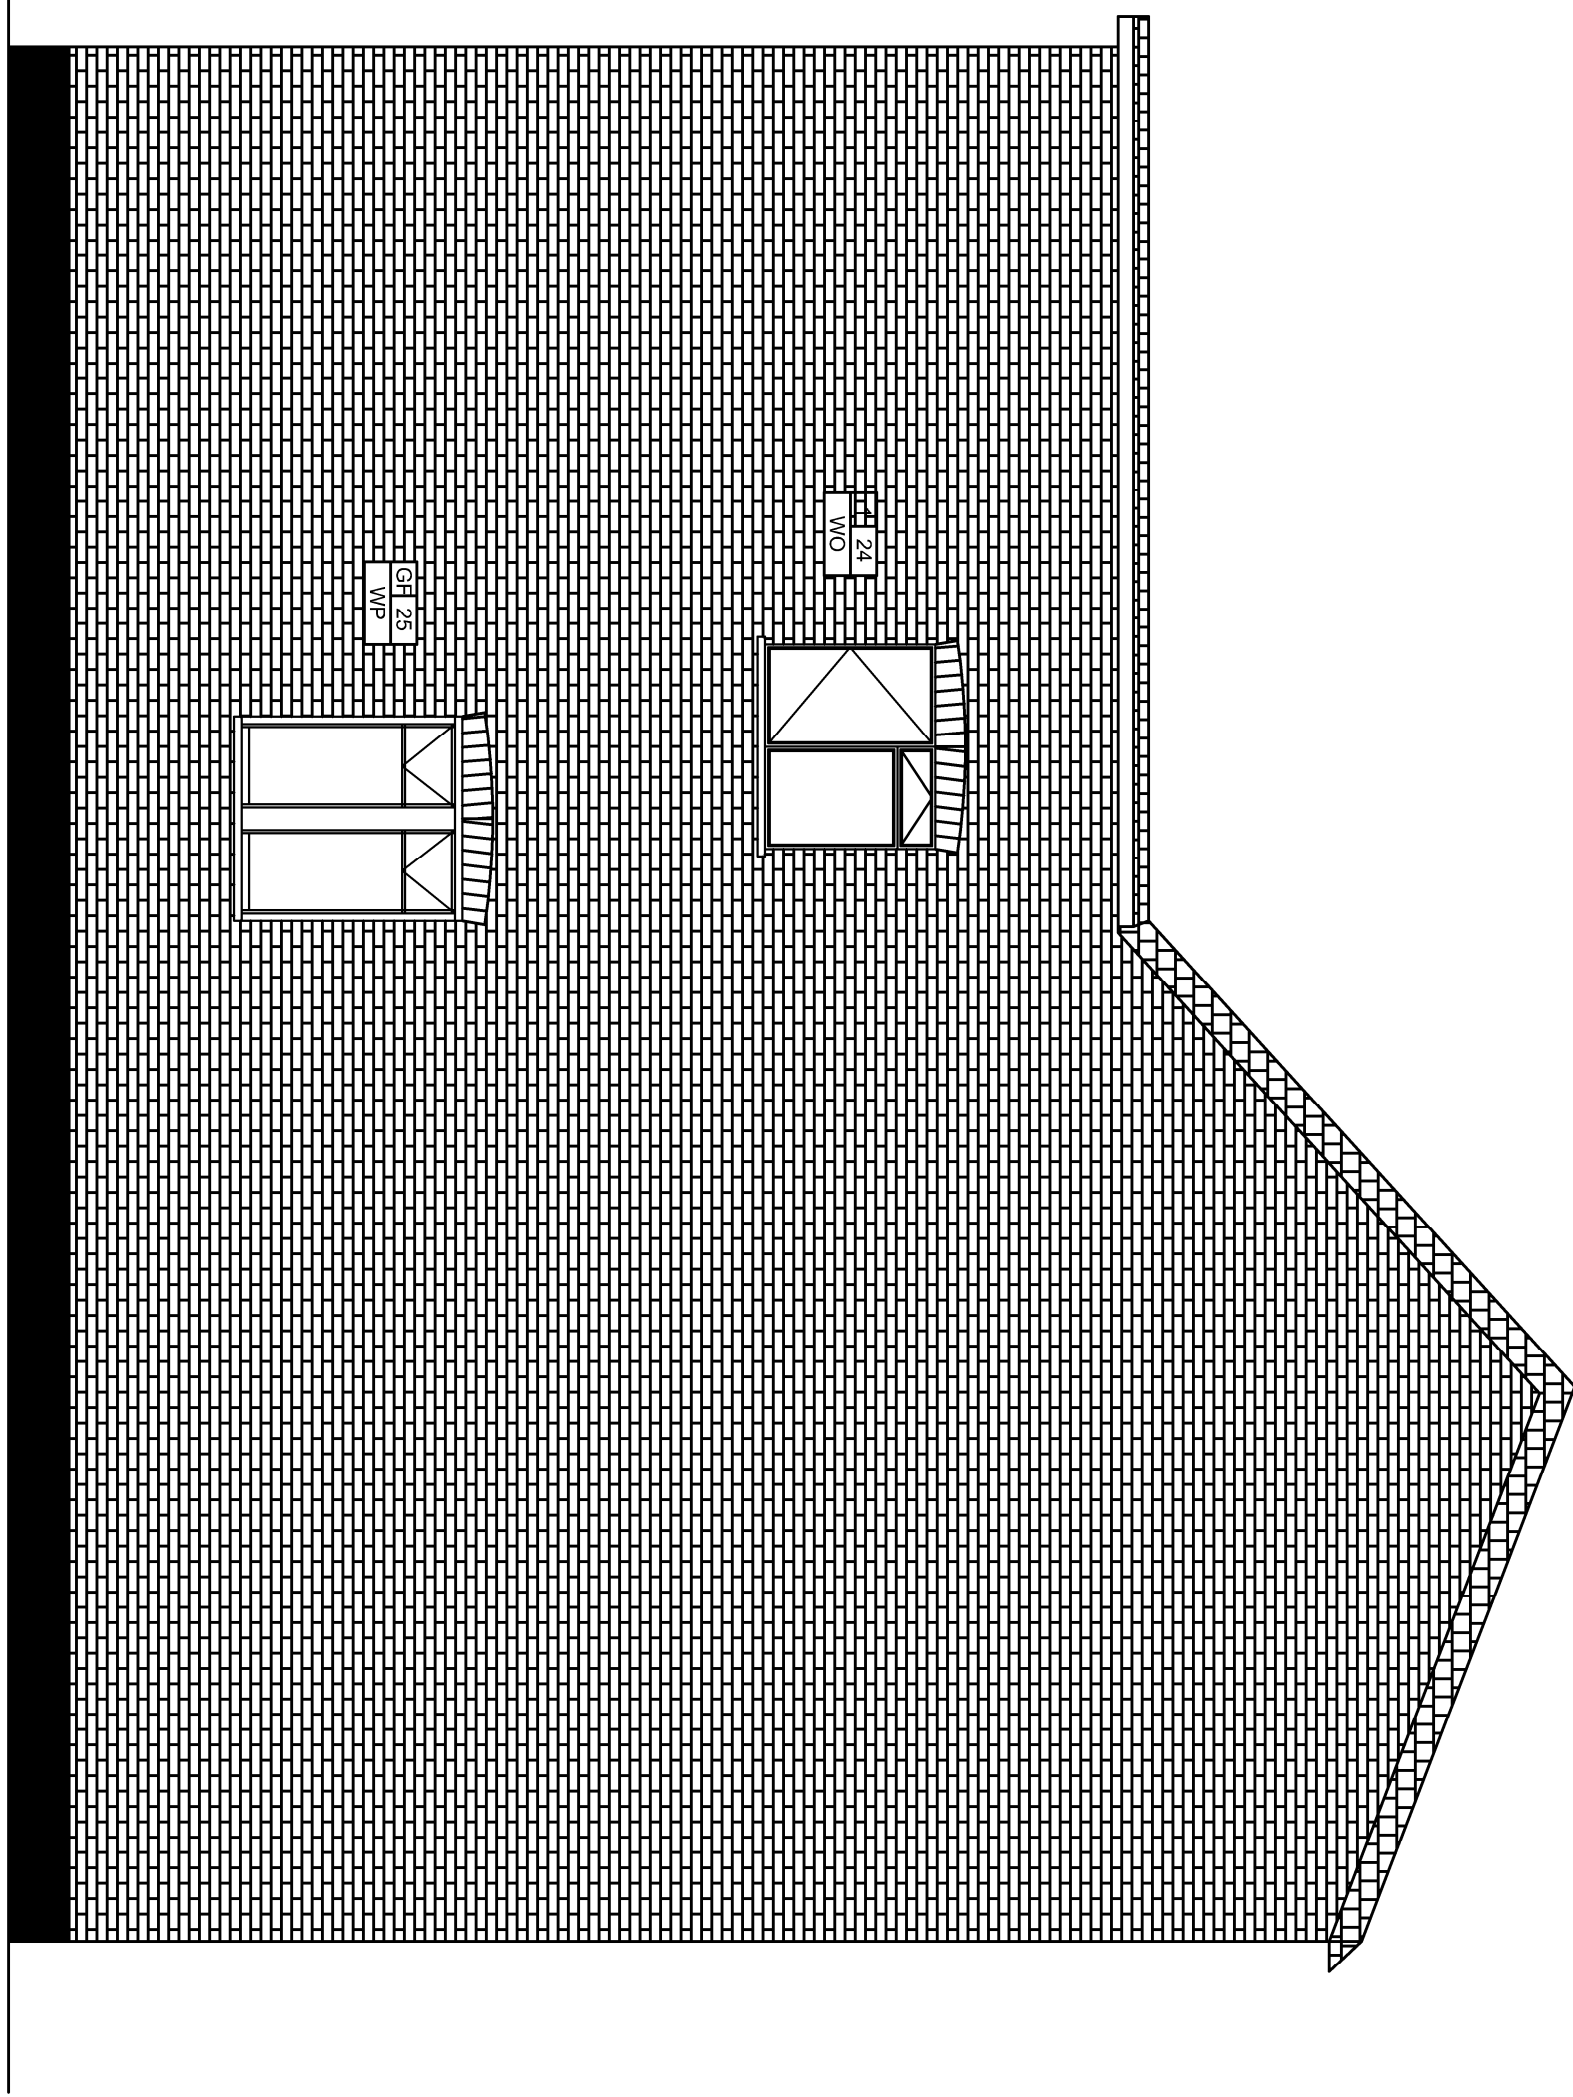

REVISION	D	C	DATE



146-148 ELTHAM HILL
LONDON SE9 3DY
T 020 8294 1000
F 020 8294 1320
e. general@bailygarner.co.uk

CLIENT
London Borough Of Camden

ADDRESS
20 Acol Road
London,
NW6 3AG

PROJECT
Existing Left Flank Elevation

TITLE
Window Replacement

PURPOSE OF ISSUE
PLANNING

SCALE	D	C	DATE
1:50	MW		12/2020

JOB NO.	Drawn No.	REVISION
30917	P05	-