

The contractor is responsible to ensure that no products are to be utilised that do not comply with the relevant British Standard or European Standard as indicated on the drawings. Compliance with the relevant British Standard or European Standard is the contractor's responsibility and/or construction to be adherent to health and safety or to the durability of the work or not in accordance with good building practices.


The contractor is responsible for checking dimensions, tolerances, levels and references. This drawing is to be read in conjunction with all relevant consultation or specialist drawings. Any discrepancy is to be notified to Baily Garner LLP and rectified before proceeding with the works on site or shop drawings.

Where an item is covered by drawings to different scales, the larger scale drawing is to be worked to.

Do not scale drawings. Figure dimensions to be worked to in all cases.

This drawing and the copyrights and patents therein are the property of Baily Garner LLP and may not be used or reproduced without consent or authorisation.

<b>DB</b>		<b>DC</b>		<b>WP</b>	
<b>WH</b>		<b>WI</b>		<b>WQ</b>	
<b>WJ</b>		<b>WK</b>		<b>WR</b>	
<b>WL</b>		<b>WM</b>			
<b>WN</b>		<b>WO</b>			

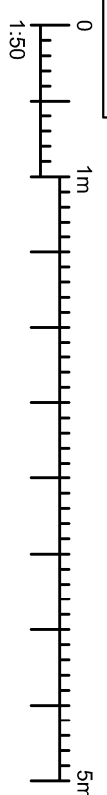

REVISION: D C DATE:



146-148 ELTHAM HILL  
LONDON SE9 3DY  
T: 020 8294 1000  
F: 020 8294 1320  
e: general@bailygarner.co.uk

CLIENT:  
London Borough Of Camden

ADDRESS:  
20 Acol Road  
London,  
NW6 3AG

PROJECT:  
Existing Window Schedule B  
(Rear and Flank Elevations)

TITLE:  
Window Replacement

PURPOSE OF ISSUE:  
PLANNING

SCALE: 1:50 DATE: 12/2/20

JOB NO: 30917 REVISION: -  
Drawing No. **P07**