


The contractor is responsible to ensure that no products are to be utilised that do not comply with the relevant British Standard or European Standard and/or as indicated on the product specification. Repairs to or replacement of products shall be carried out in accordance with the product specification and/or construction to be deleterious to health and safety or to the durability of the work or not in accordance with good building practice.

The contractor is responsible for checking dimensions, tolerances, levels and references. This drawing is to be read in conjunction with all relevant consultation or specialist drawings. Any discrepancy is to be notified to Baily Garner LLP and rectified before proceeding with the works on site or shop drawings.

Where an item is covered by drawings to different scales, the larger scale drawing is to be worked to.

Do not scale drawings. Figured dimensions to be worked to in all cases.

This drawing and the copyright and patents therein are the property of Baily Garner LLP and may not be used or reproduced without consent or attribution.

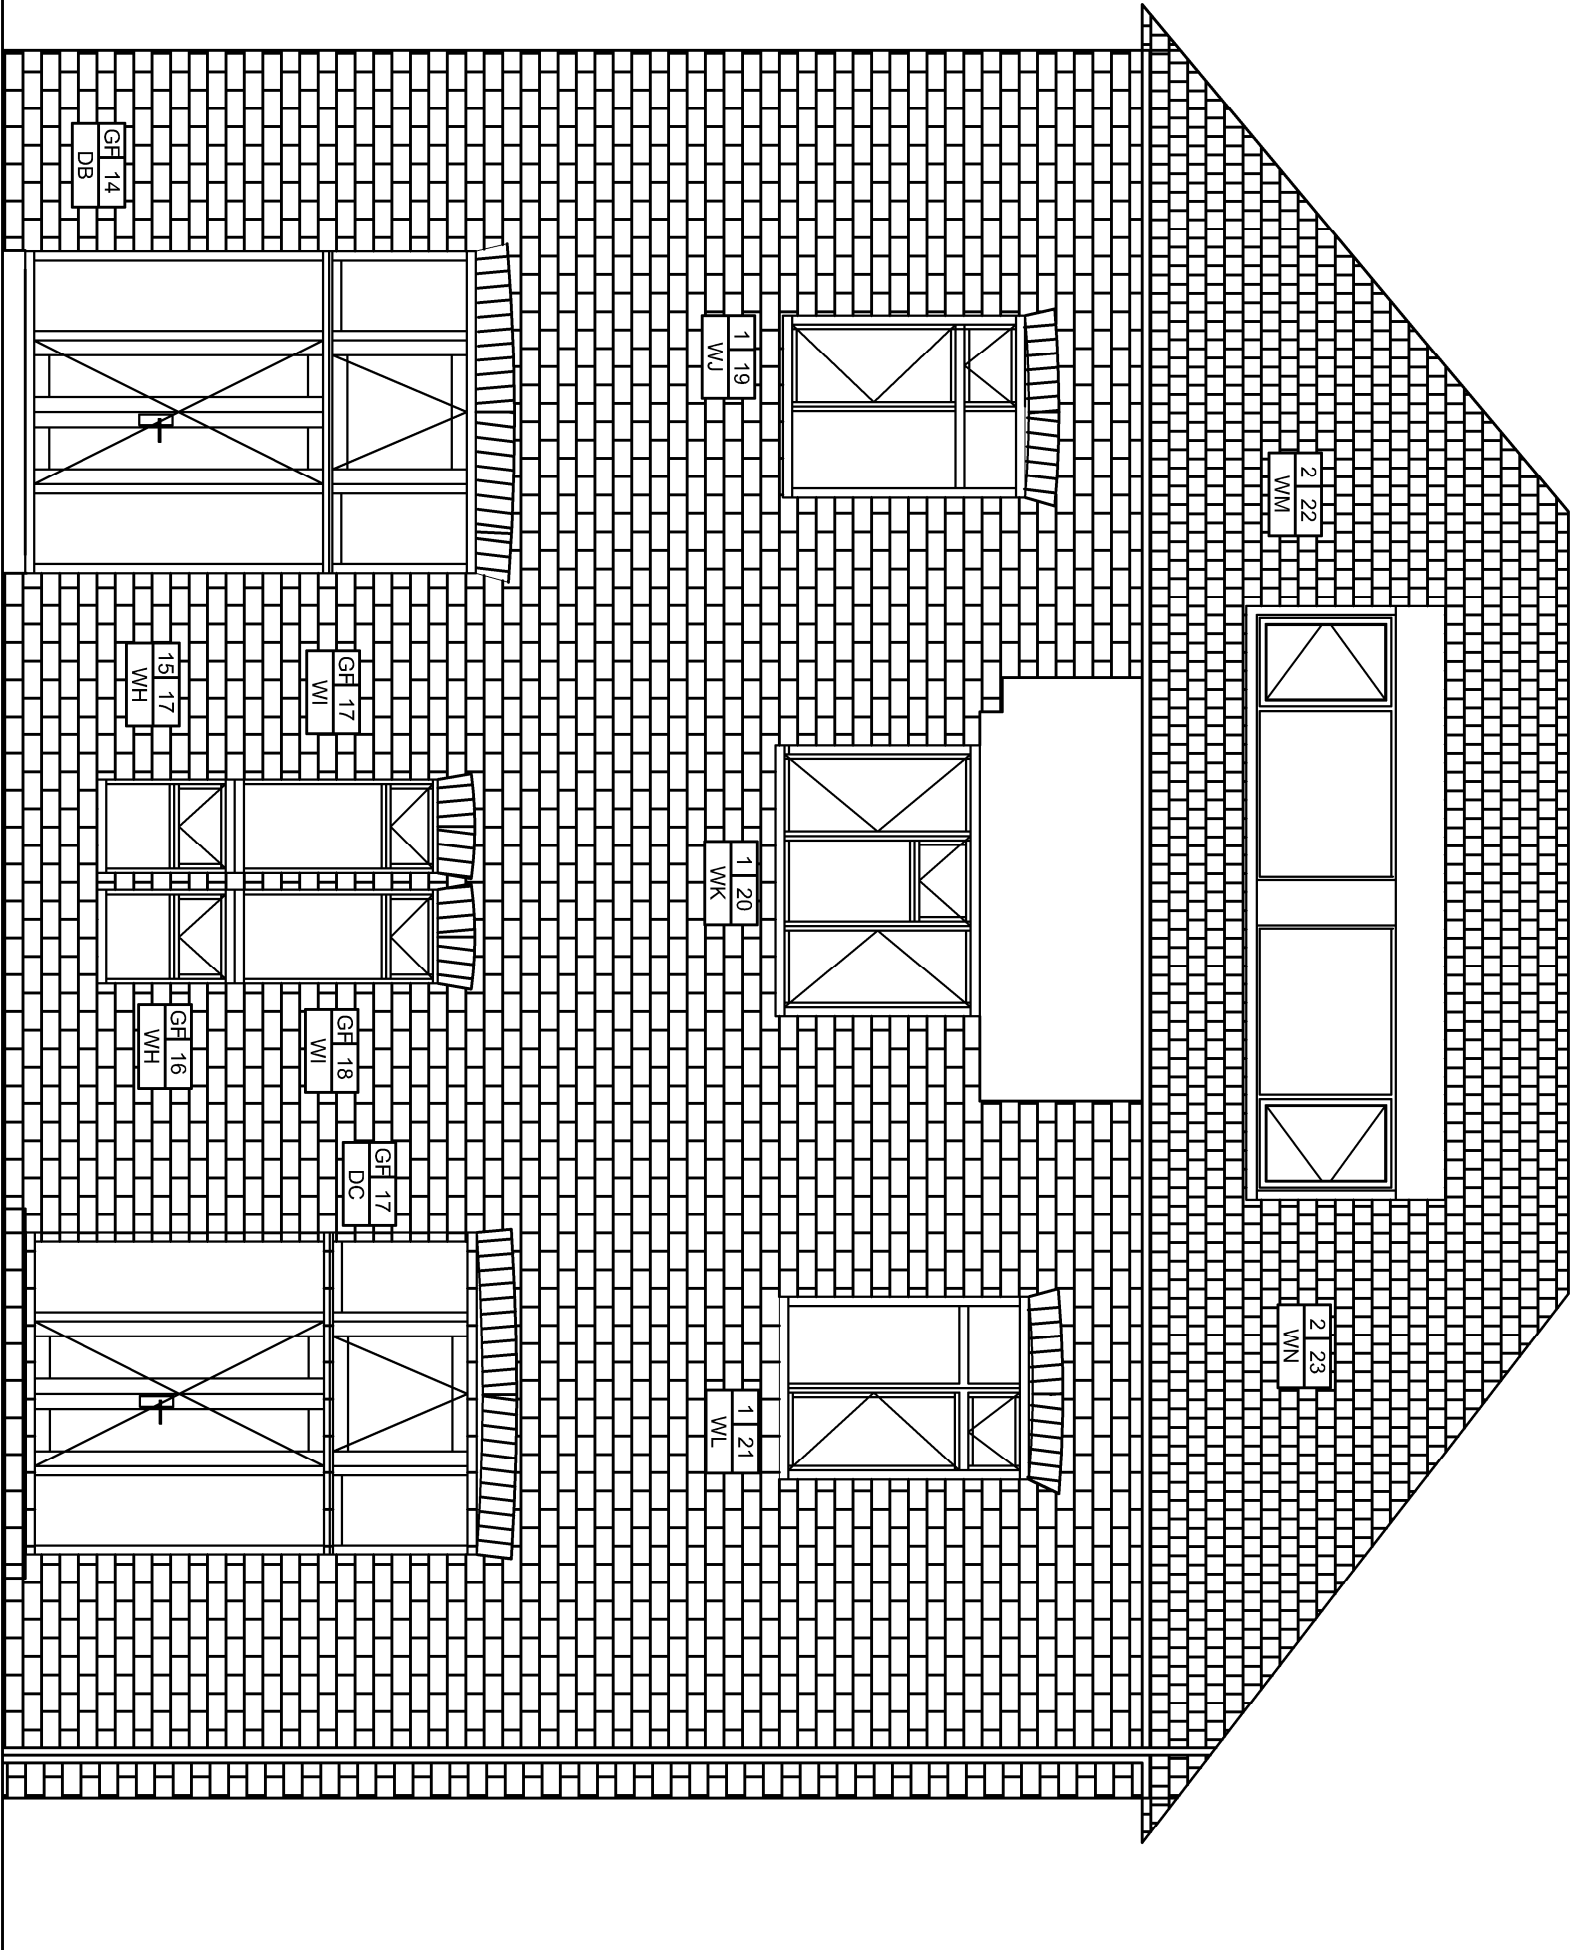

REVISION	D	C	DATE
----------	---	---	------



146-148 ELTHAM HILL
LONDON, SE9 8DY
T. 020 8294 1000
F. 020 8294 1320
e. general@bailygarner.co.uk

CLIENT
London Borough Of Camden

ADDRESS
20 Acol Road
London,
NW6 3AG

PROJECT
Proposed Rear Elevation

TITLE
Window Replacement

PURPOSE OF ISSUE
PLANNING

SCALE	D	C	DATE
1:50	MM		12/2020

JOB NO.	Drawn No.	REVISION
30917	P09	-