


Ordnance Survey (c) Crown Copyright 2021. All rights reserved. Licence number 100022432

SITE LOCATION PLAN

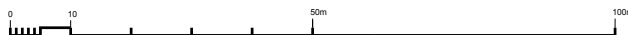

Rev	Description	Date	Job Title 48a Glenloch Road Drawing Title Site Location Plan Project Address 48a Glenloch Road London, NW3	Purpose of Issue Planning	
				Scale 1:1250@A4	Job Number 20017
				Date 09/03/21	Drawing Number 000
				Revision P1	