


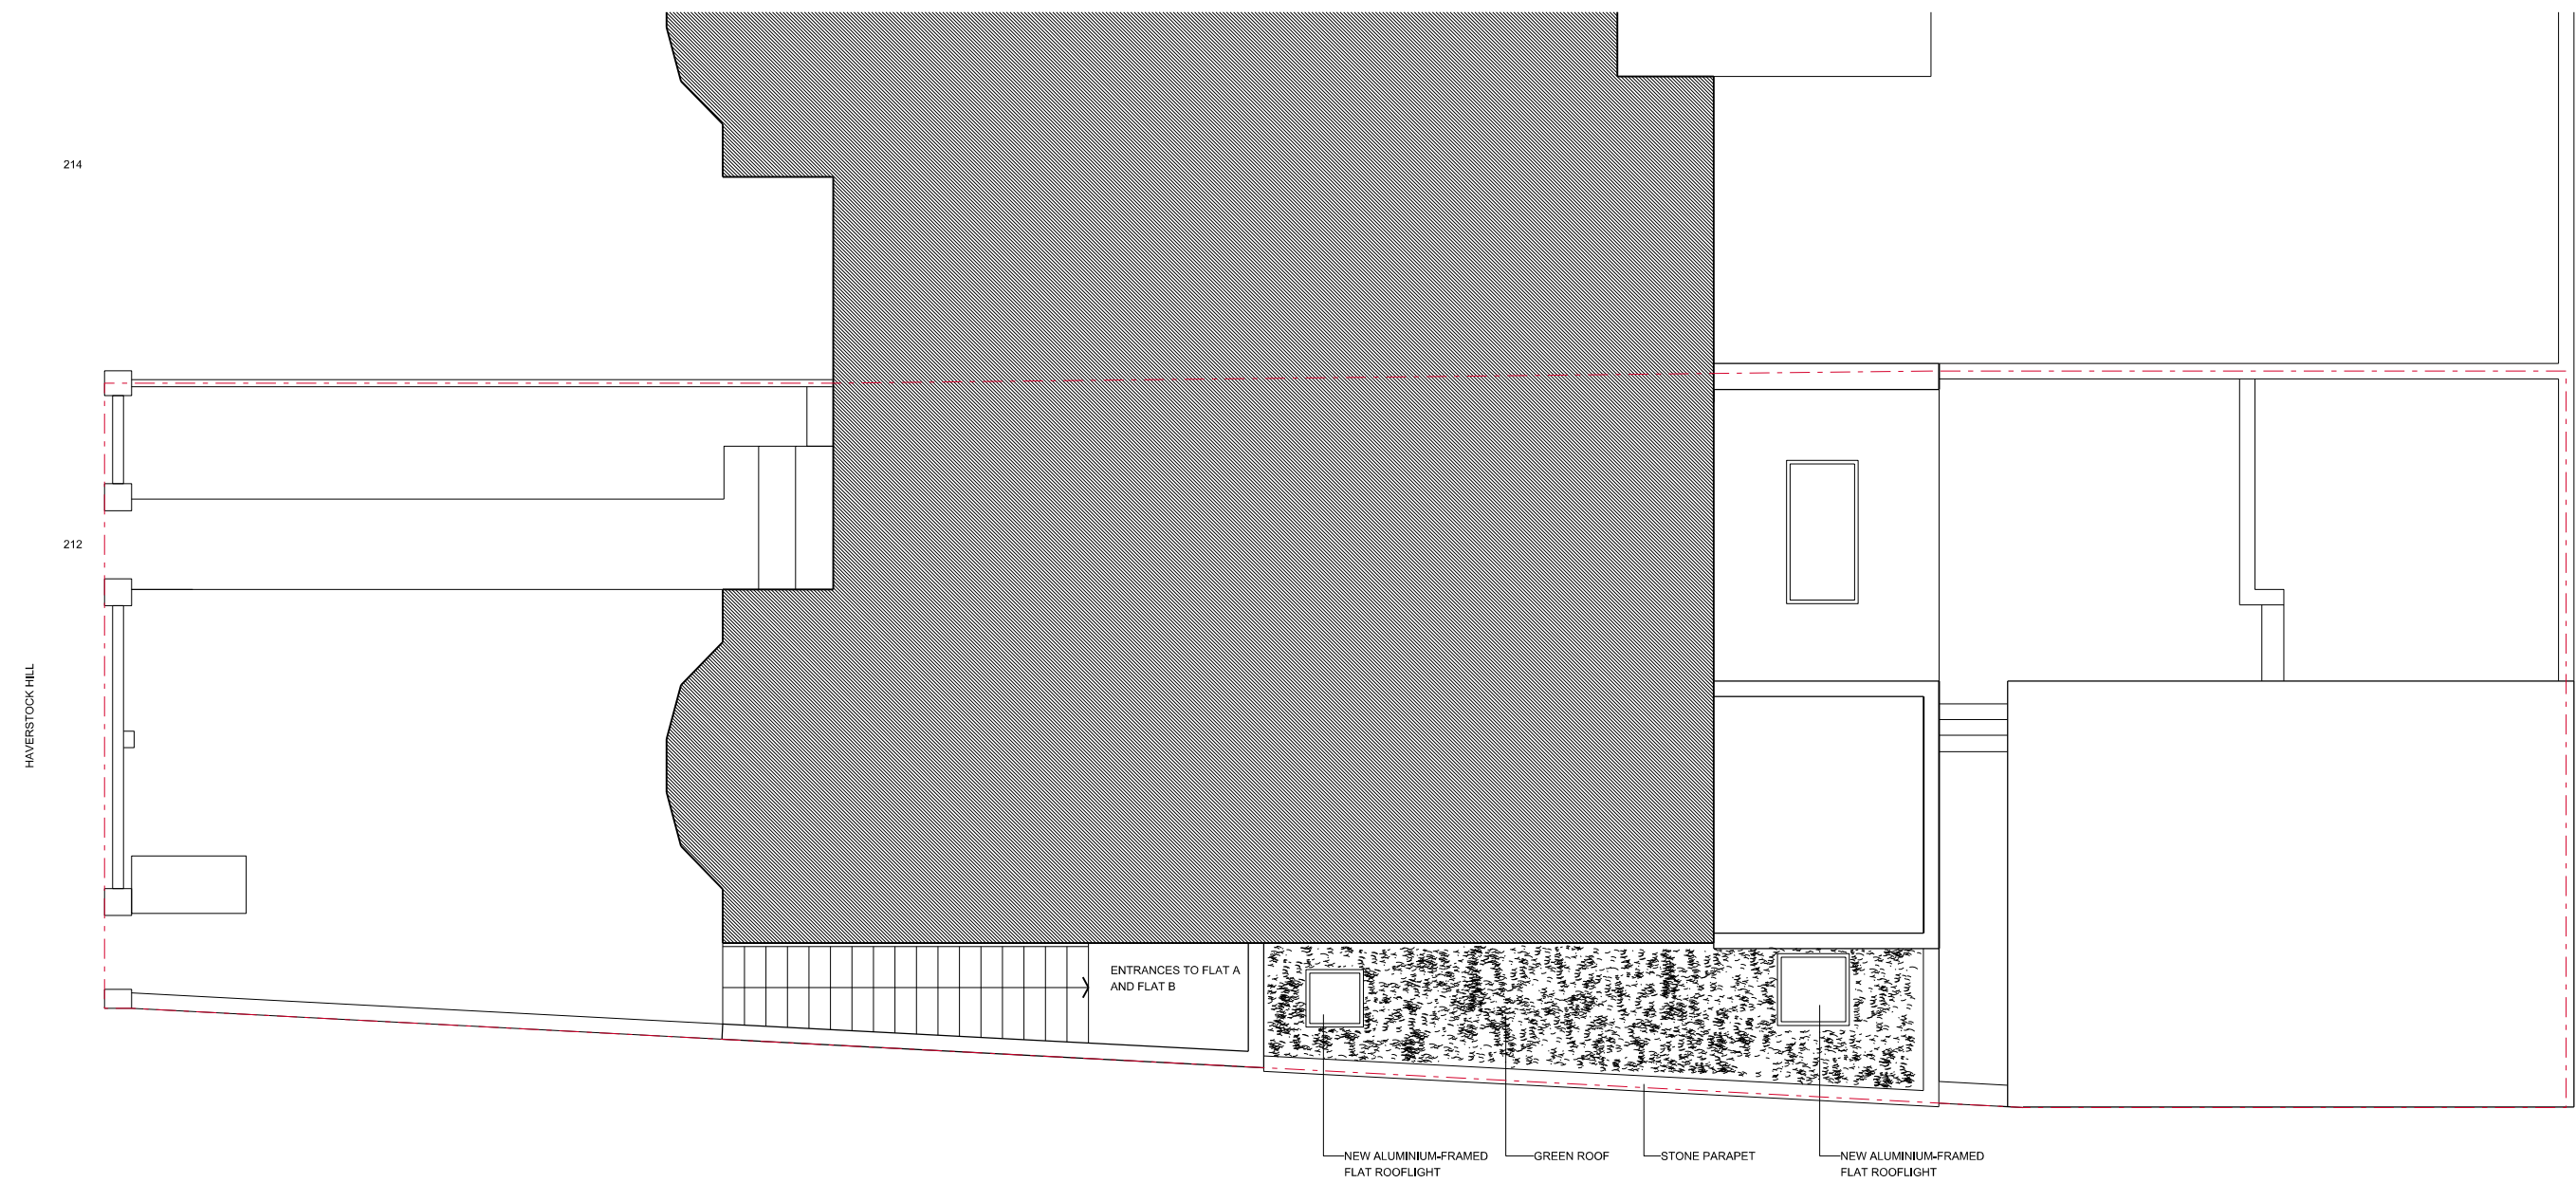


LEGEND

	EXISTING
	SITE ENTRANCE
	SITE BOUNDARY




01	GA PLAN
01 101	ROOF - PROPOSED 1: 100

REV	DESCRIPTION	DATE	BY	REV	DESCRIPTION	DATE	BY
P0	ISSUED FOR PLANNING	25/01/21	NA				
P1	ISSUED FOR PLANNING	10/03/21	NA				

GENERAL NOTES  
 1. This drawing should be read in conjunction with all other contract documentation and all other consultant and specialist drawings.  
 2. Do not scale from this drawing.  
 3. All levels and dimensions are to be checked on site.  
 4. The Architect is to be notified in writing of any discrepancies before proceeding.  
 5. This drawing is subjected to Copyright.

STATUS  
**FOR PLANNING**

KEY PLAN




**kAD architects**

Unit 3, 368 Caledonian Road  
 London N1 1DU  
 T: +44 (0) 7803 594 784  
 E: info@design-NA.com

PROJECT DR GANESH ARUNACHALAM GROUND FLOOR FLAT, 212 HAVERSTOCK HILL, LONDON NW3		
DRAWING TITLE GENERAL ARRANGEMENT PLAN ROOF - PROPOSED	SCALE AT A3 1: 100	DATE JAN 2021
DRAWING NO kAD HHR 01 101	REV <b>P1</b>	