



NOTES
DIMENSIONS TO BE CONFIRMED
ON SITE


handrail
40x40 galv ms t section rail
@900 aftl
40x40 galv ms posts @2m c/cs
with welded weathering cowl and
200x200x10 base plates

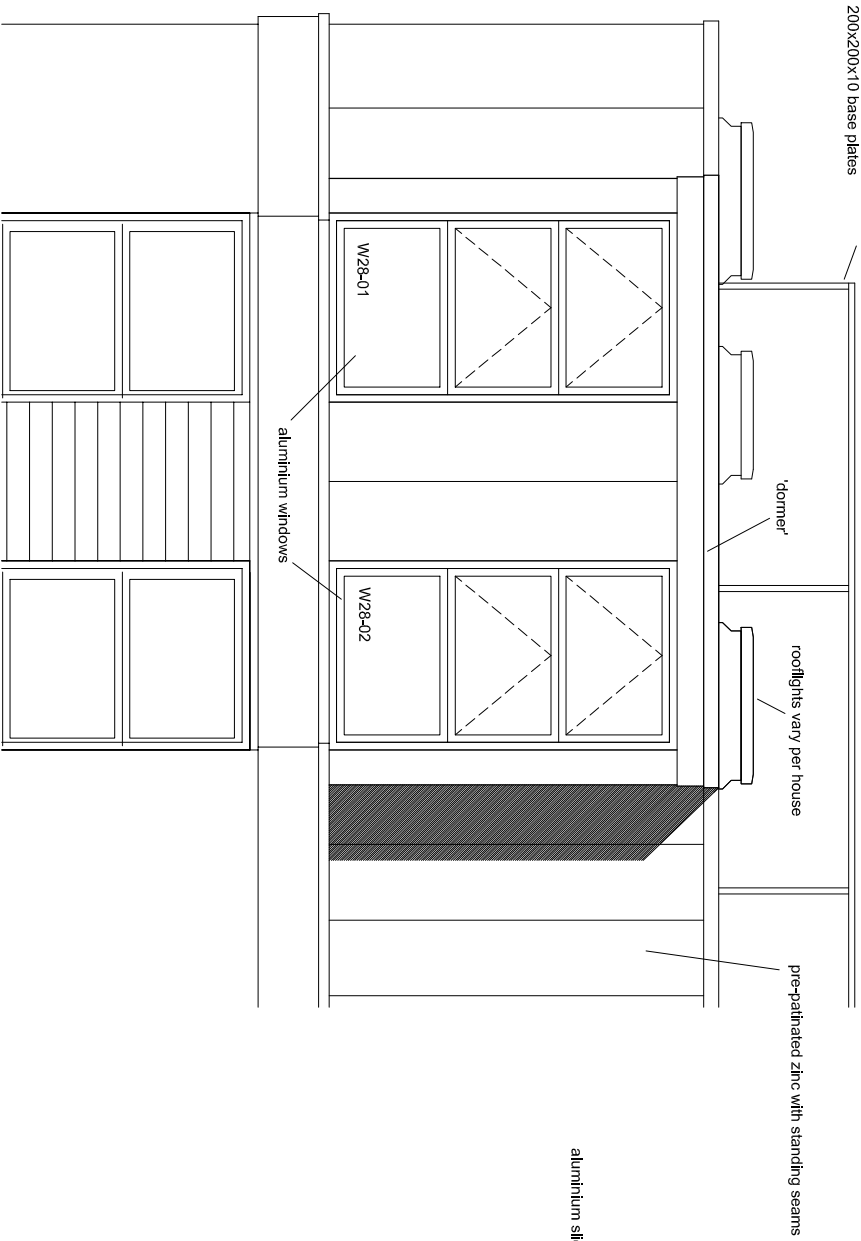


1 ELEVATION front bay

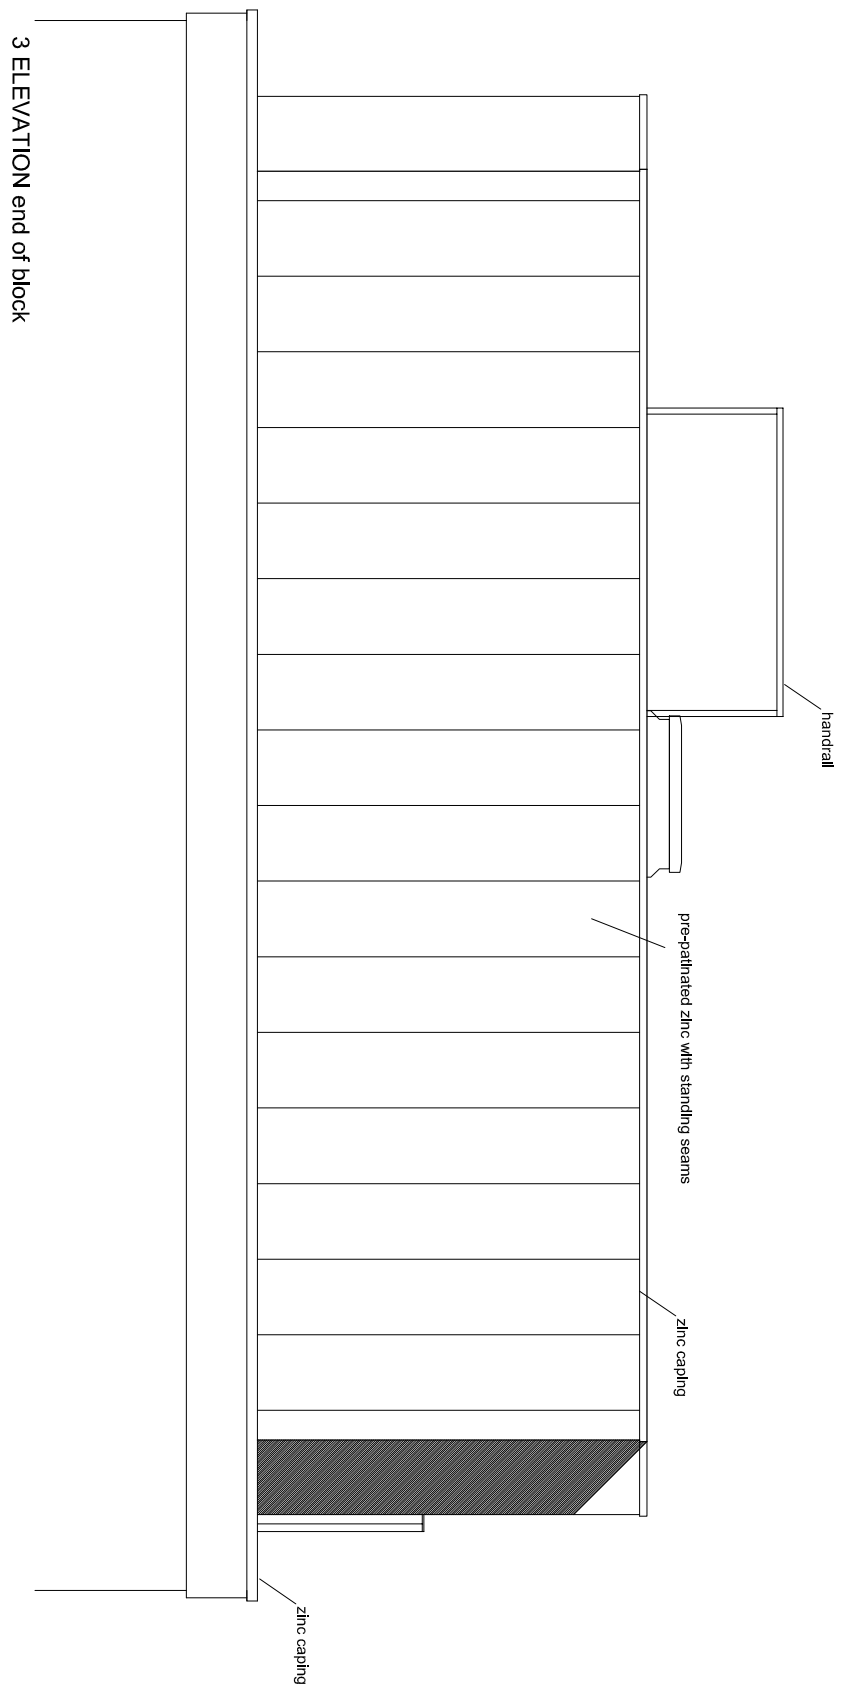


3 ELEVATION end of block

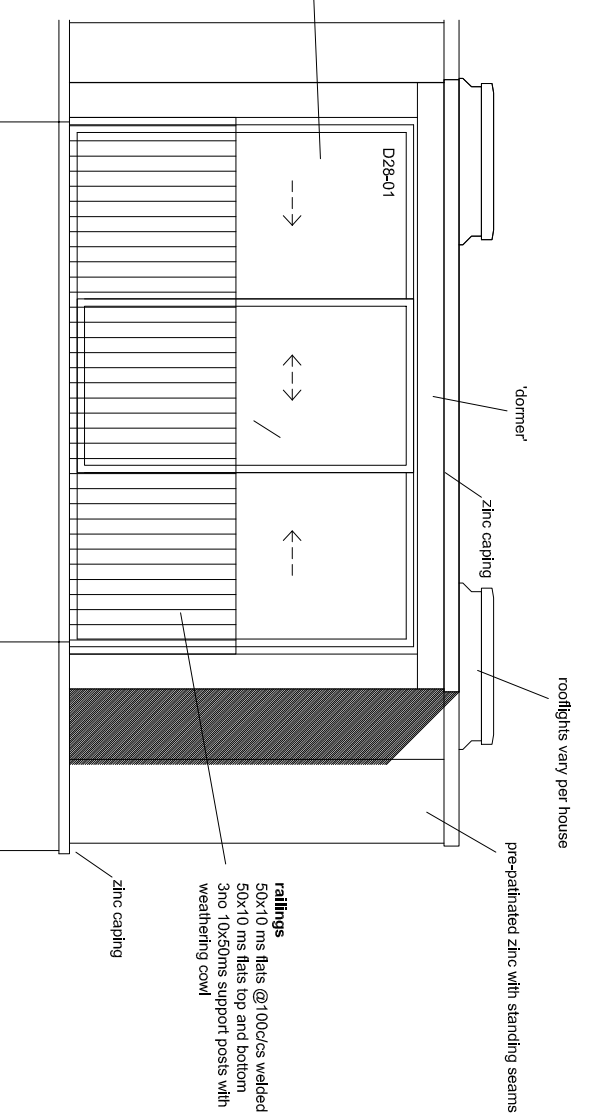

2 ELEVATION rear bay

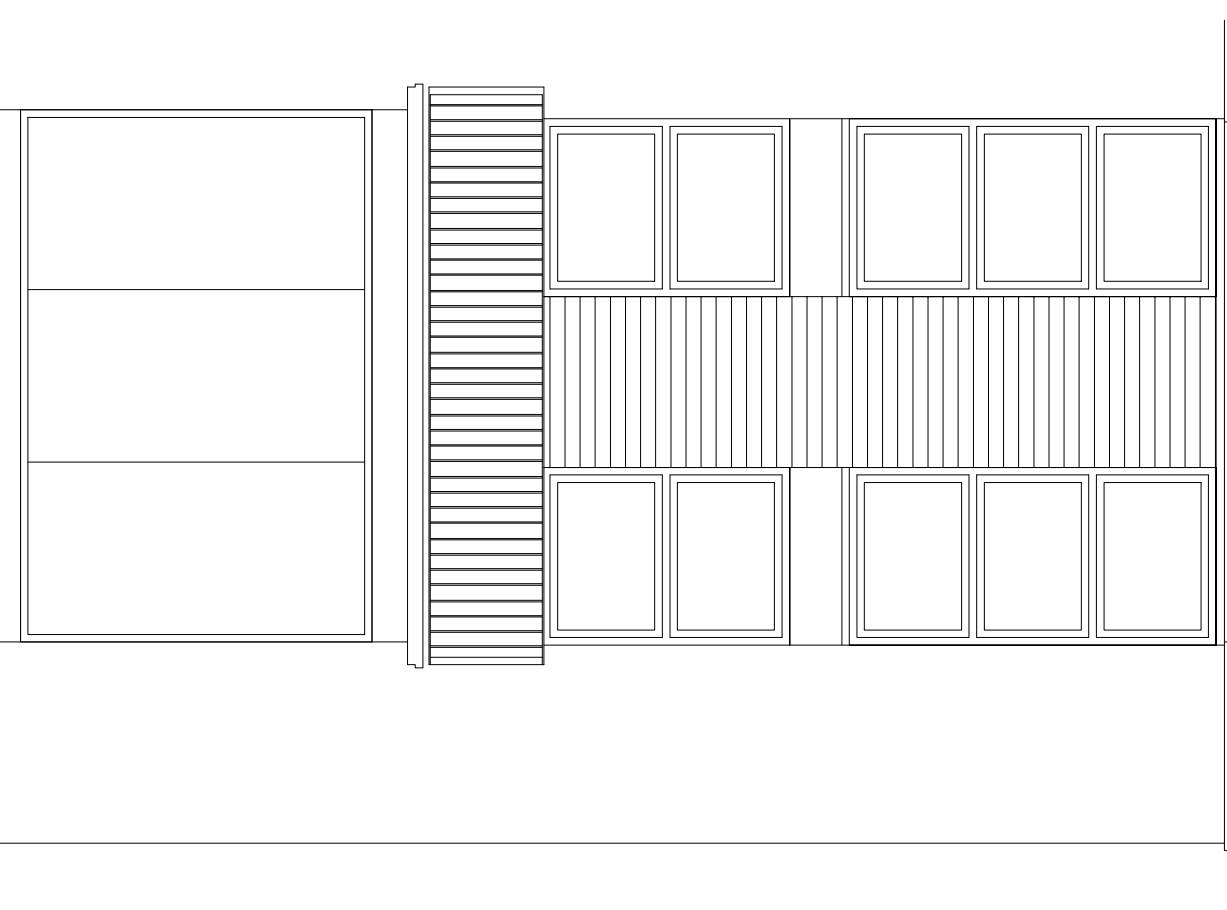

read in conjunction with ELL-C-50-01, 02 and specific 1:50 plans for each house

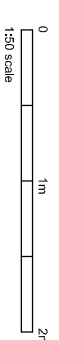

DAVIES ARCHITECTURE

28 ELLIOTT SQ
LONDON NW3 3SU
TEL 020 7483 0669

JOB
24-32 ELLIOTT SQUARE
LONDON NW3

TITLE
CONTRACT
TYPICAL ELEVATIONS

DATE 4.3.21
SCALE 1:50 @A3
DRAWING NO ELL-C-50-03