



NOTES

DIMENSIONS TO BE CONFIRMED ON SITE

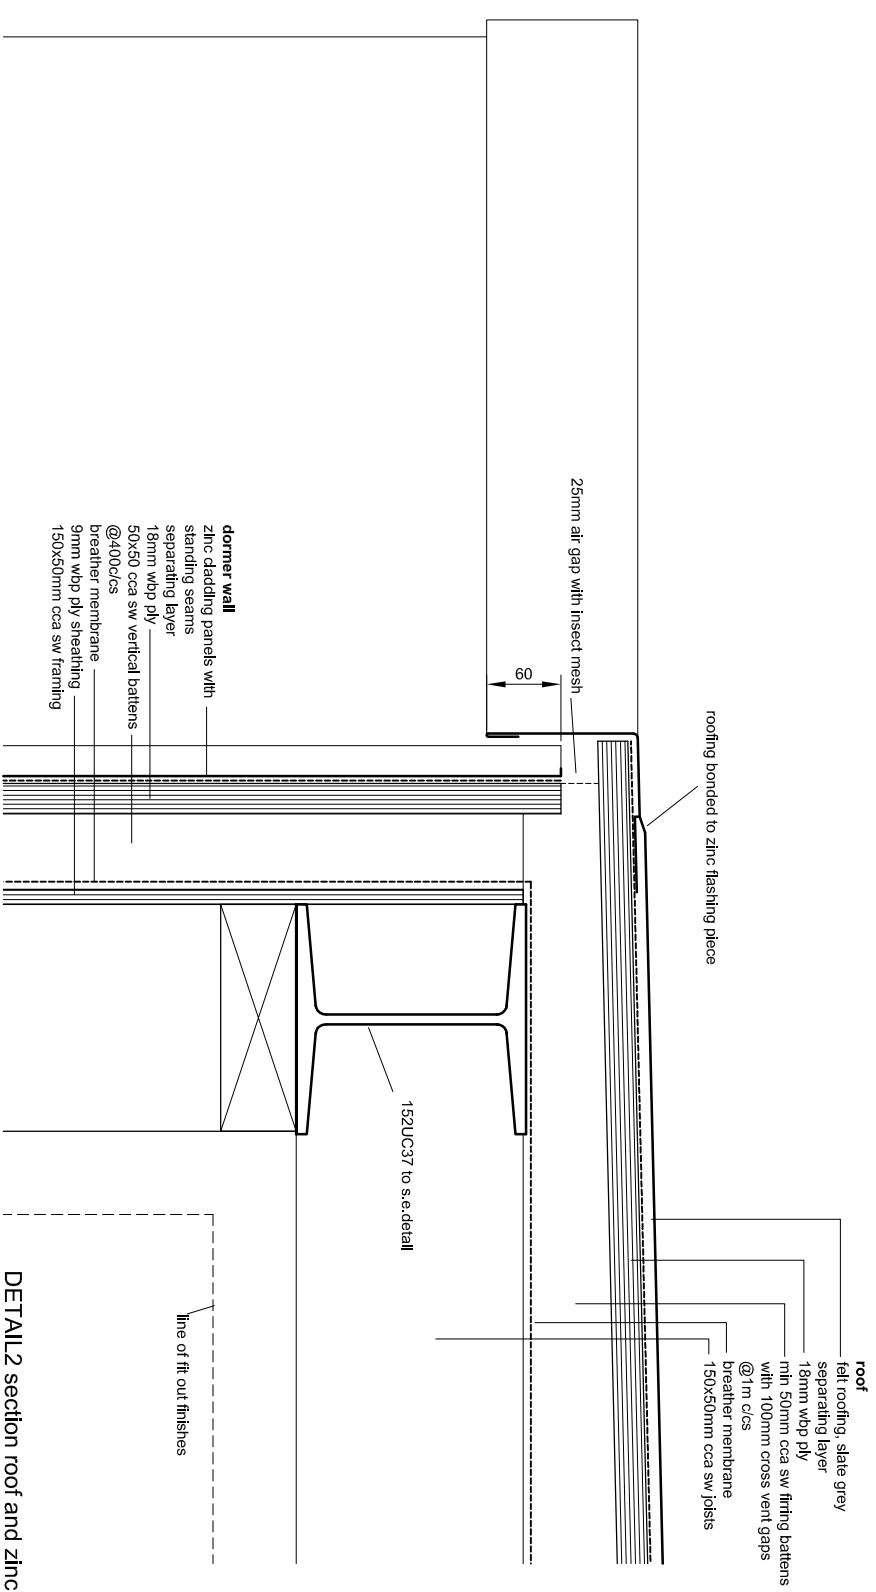

DETAIL2 section roof and zinc wall

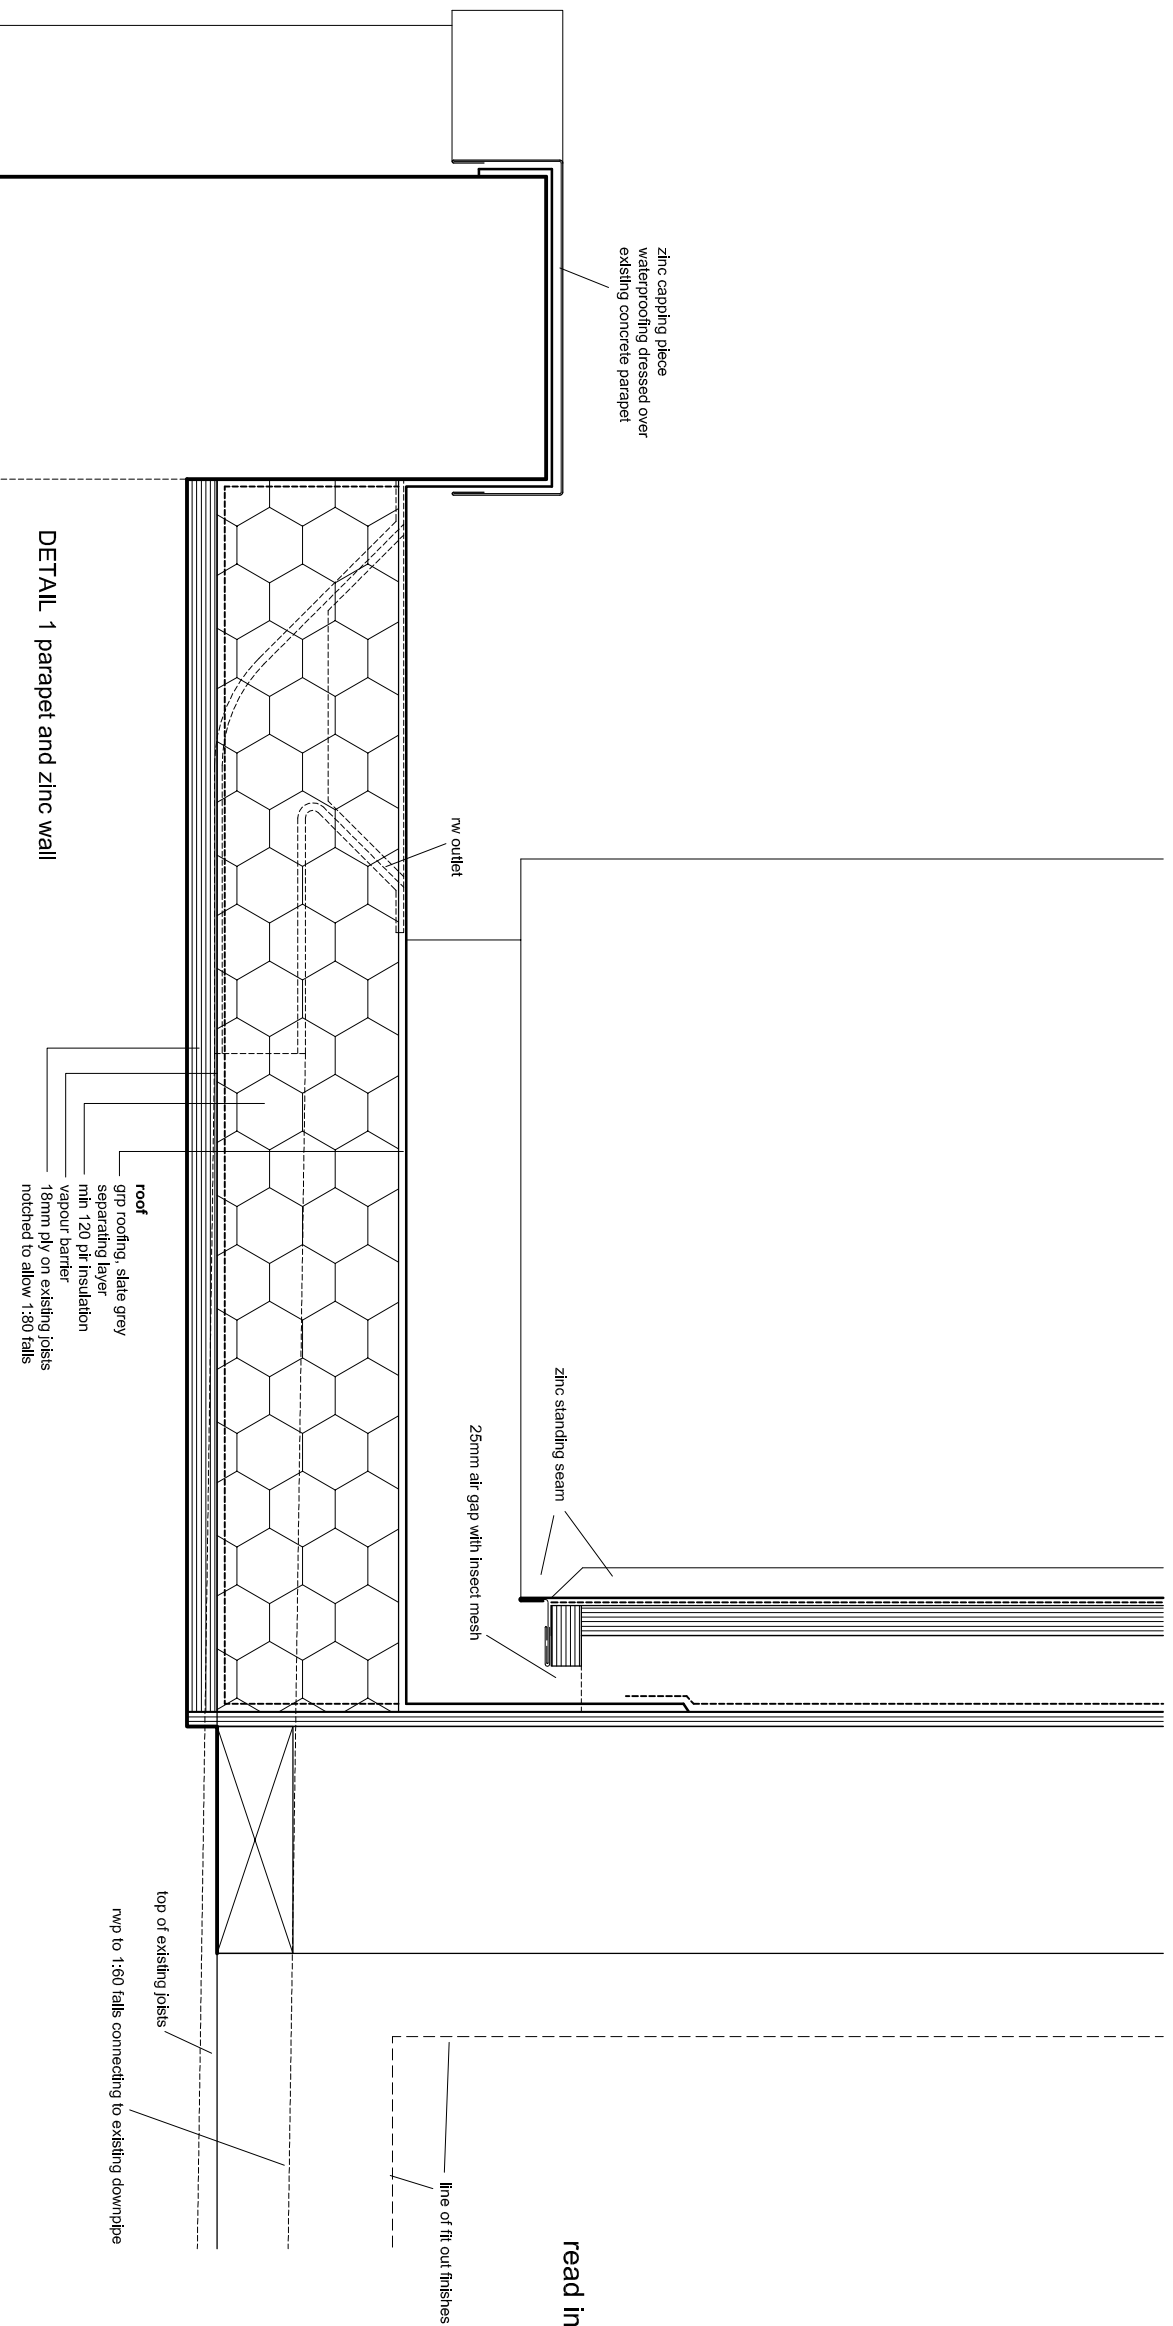

read in conjunction with ELL-C-50-01, 02, 03

DAVIES ARCHITECTURE

28 ELLIOTT SQ
LONDON NW3 3SU
TEL 020 7483 0669

JOB
24-32 ELLIOTT SQUARE
LONDON NW3

TITLE
PROPOSALS
DETAILS

DATE 4.3.21
SCALE 1:5 @A3

DRAWING NO ELL-C-5-01